


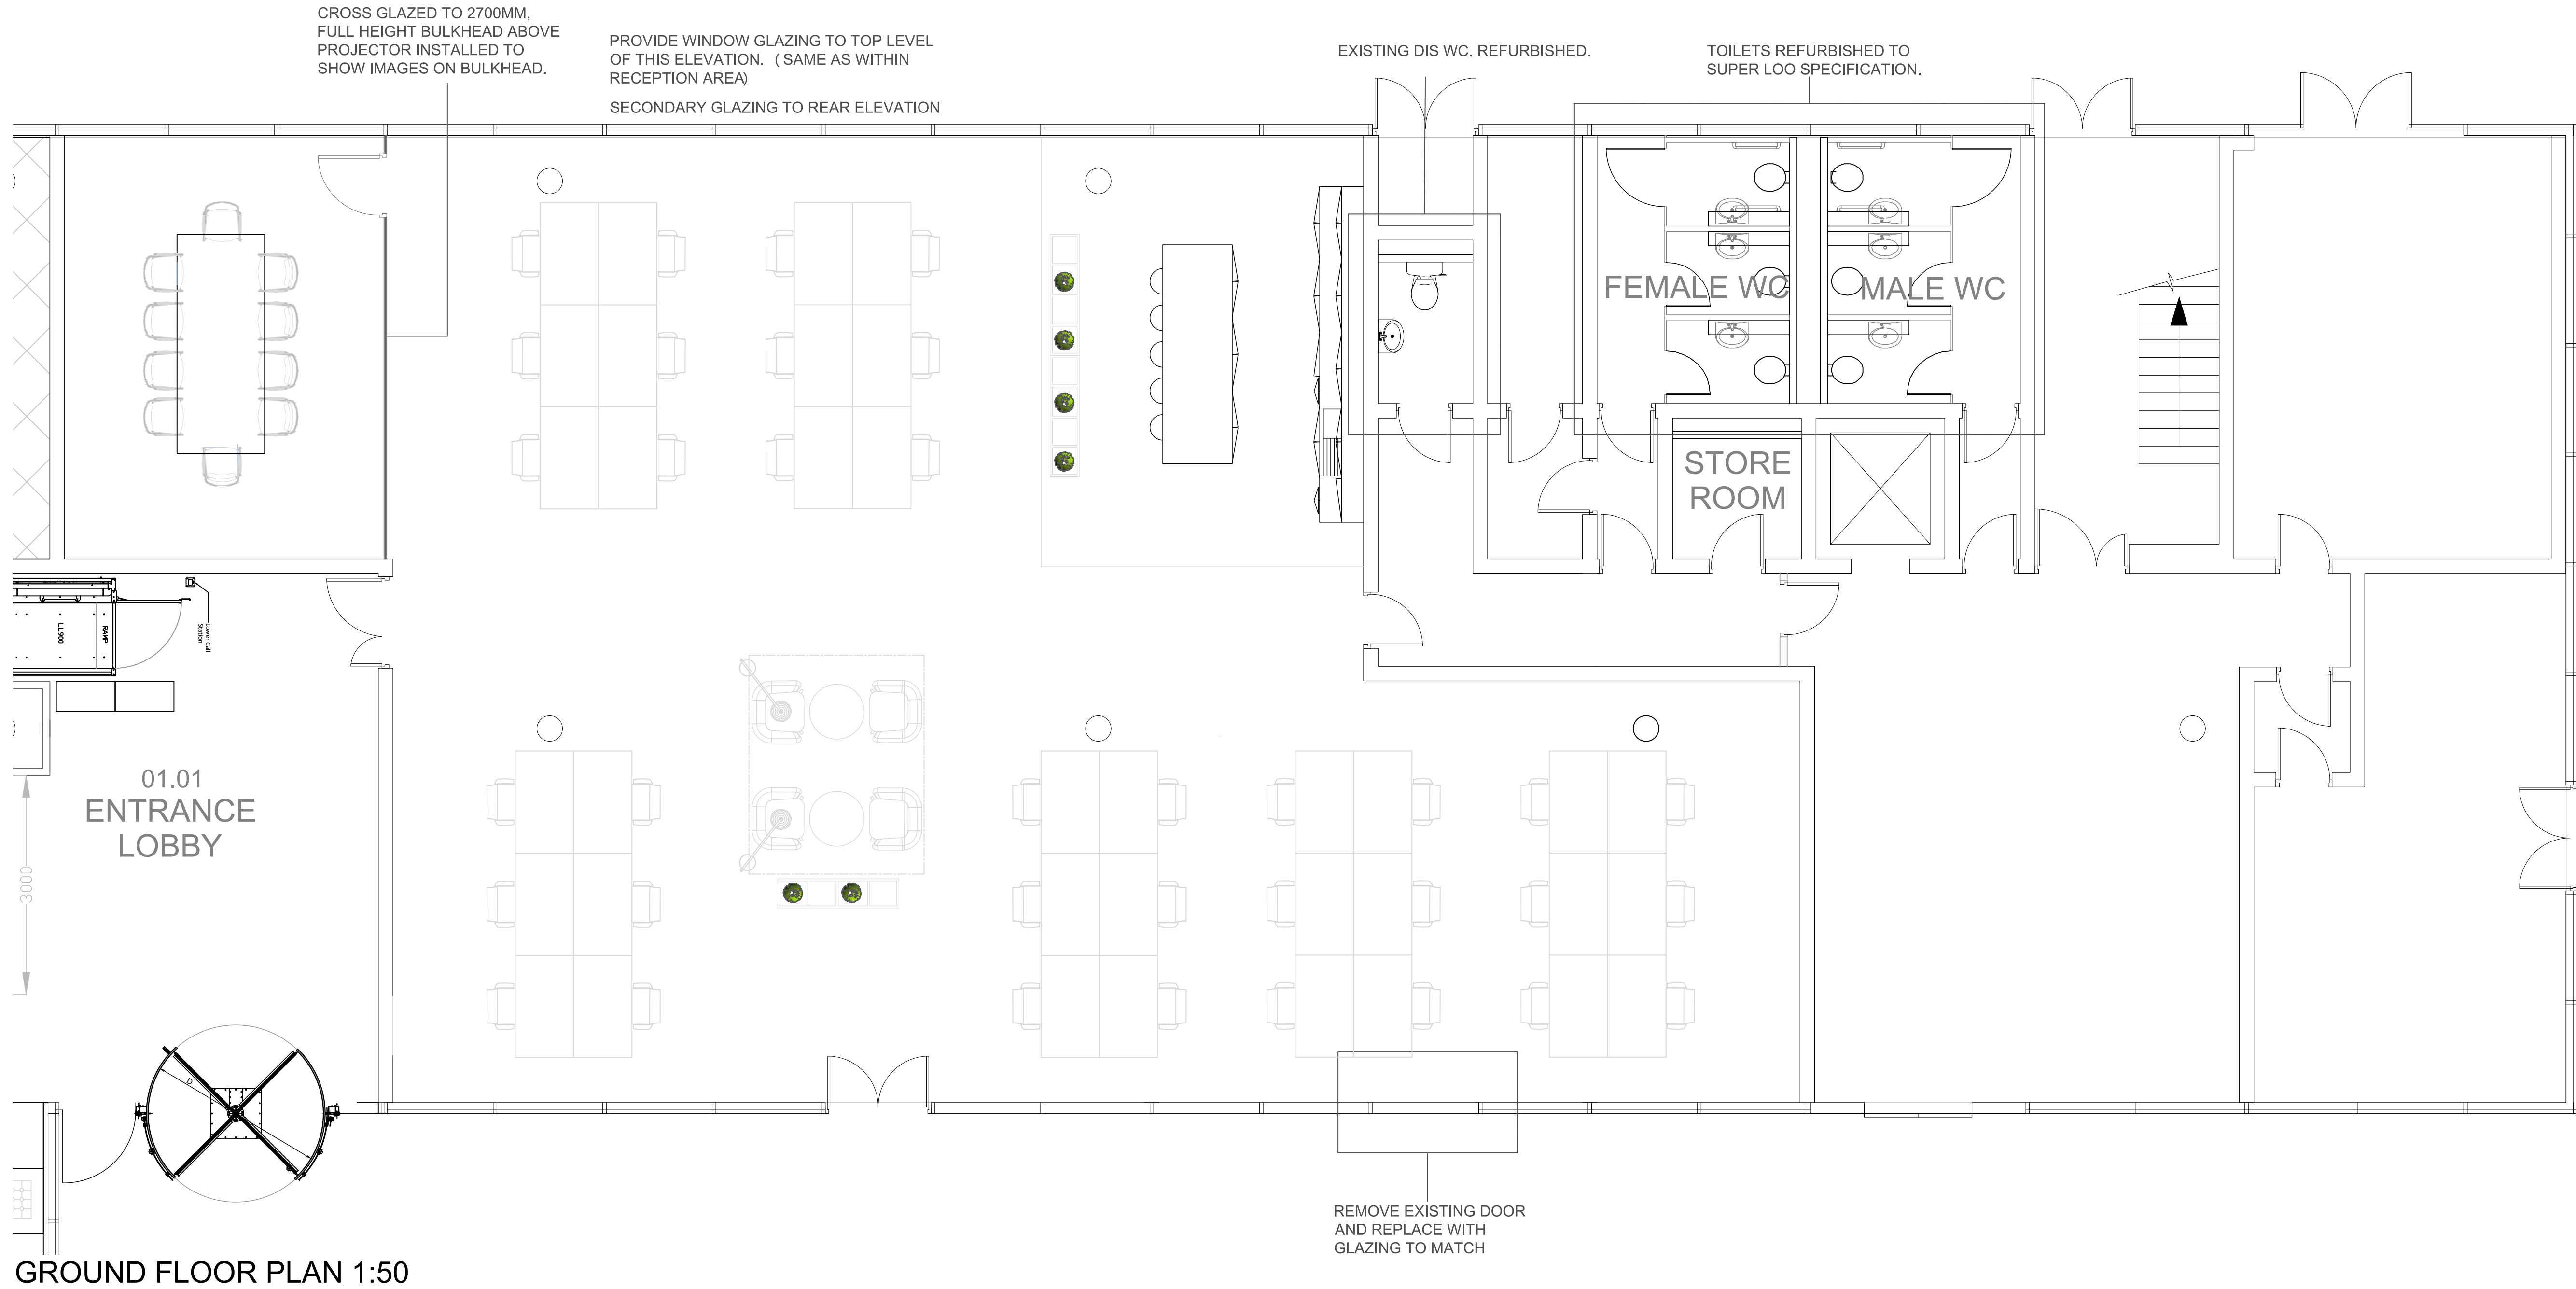

GROUND FLOOR PLAN 1:50

Rev C: Amendments to layout further to Client email issued 12/01 CB 14-01

Issue: FOR INFORMATION

Client: CEG

Site Address: Norfolk House, Milton Keynes

Title: GA PLAN Open GI Office

Date: 20/02 Scale: 1:50 @ A1

Job No:	Floor No:	Dwg No:	Revision:
C866	01	00	C



27A Harris Business Park, Hanbury Road, Bromsgrove
Worcestershire B60 4DJ
Tel. 01527 839900 Fax. 01527 839901
www.dpdesigns.co.uk