




0. GF-Ground Floor 1:100

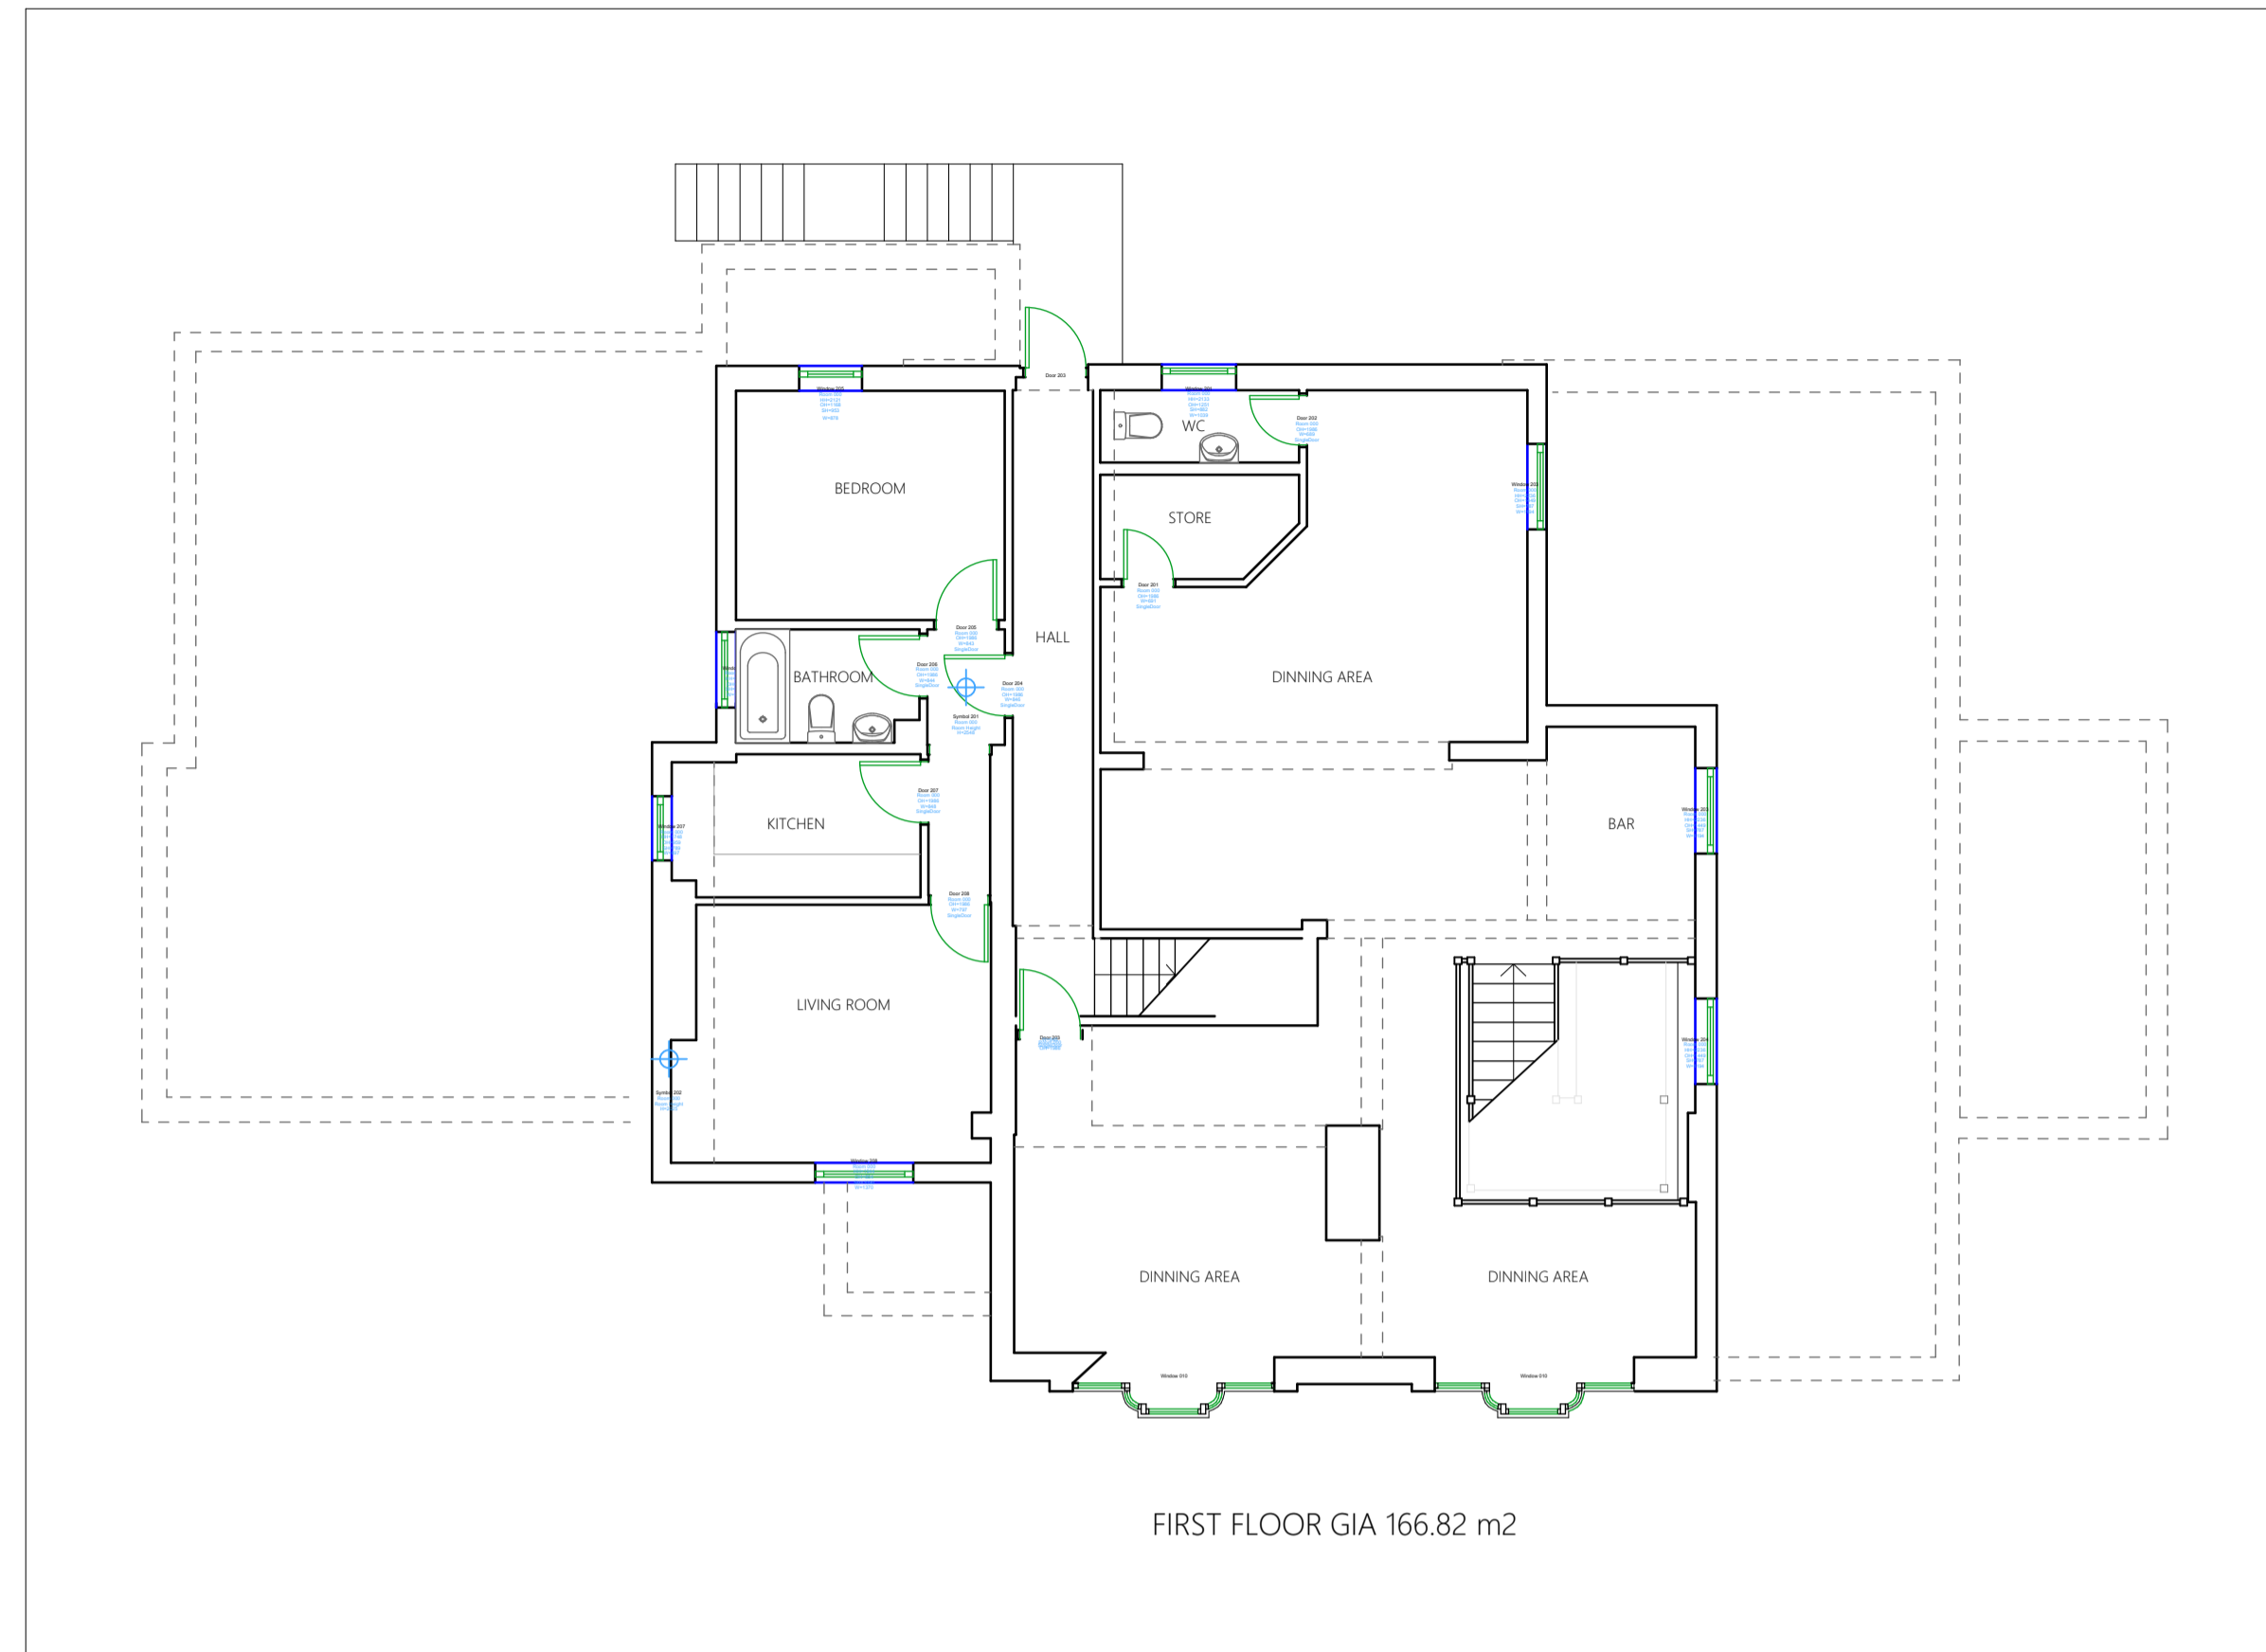

1. 01-First Floor 1:100

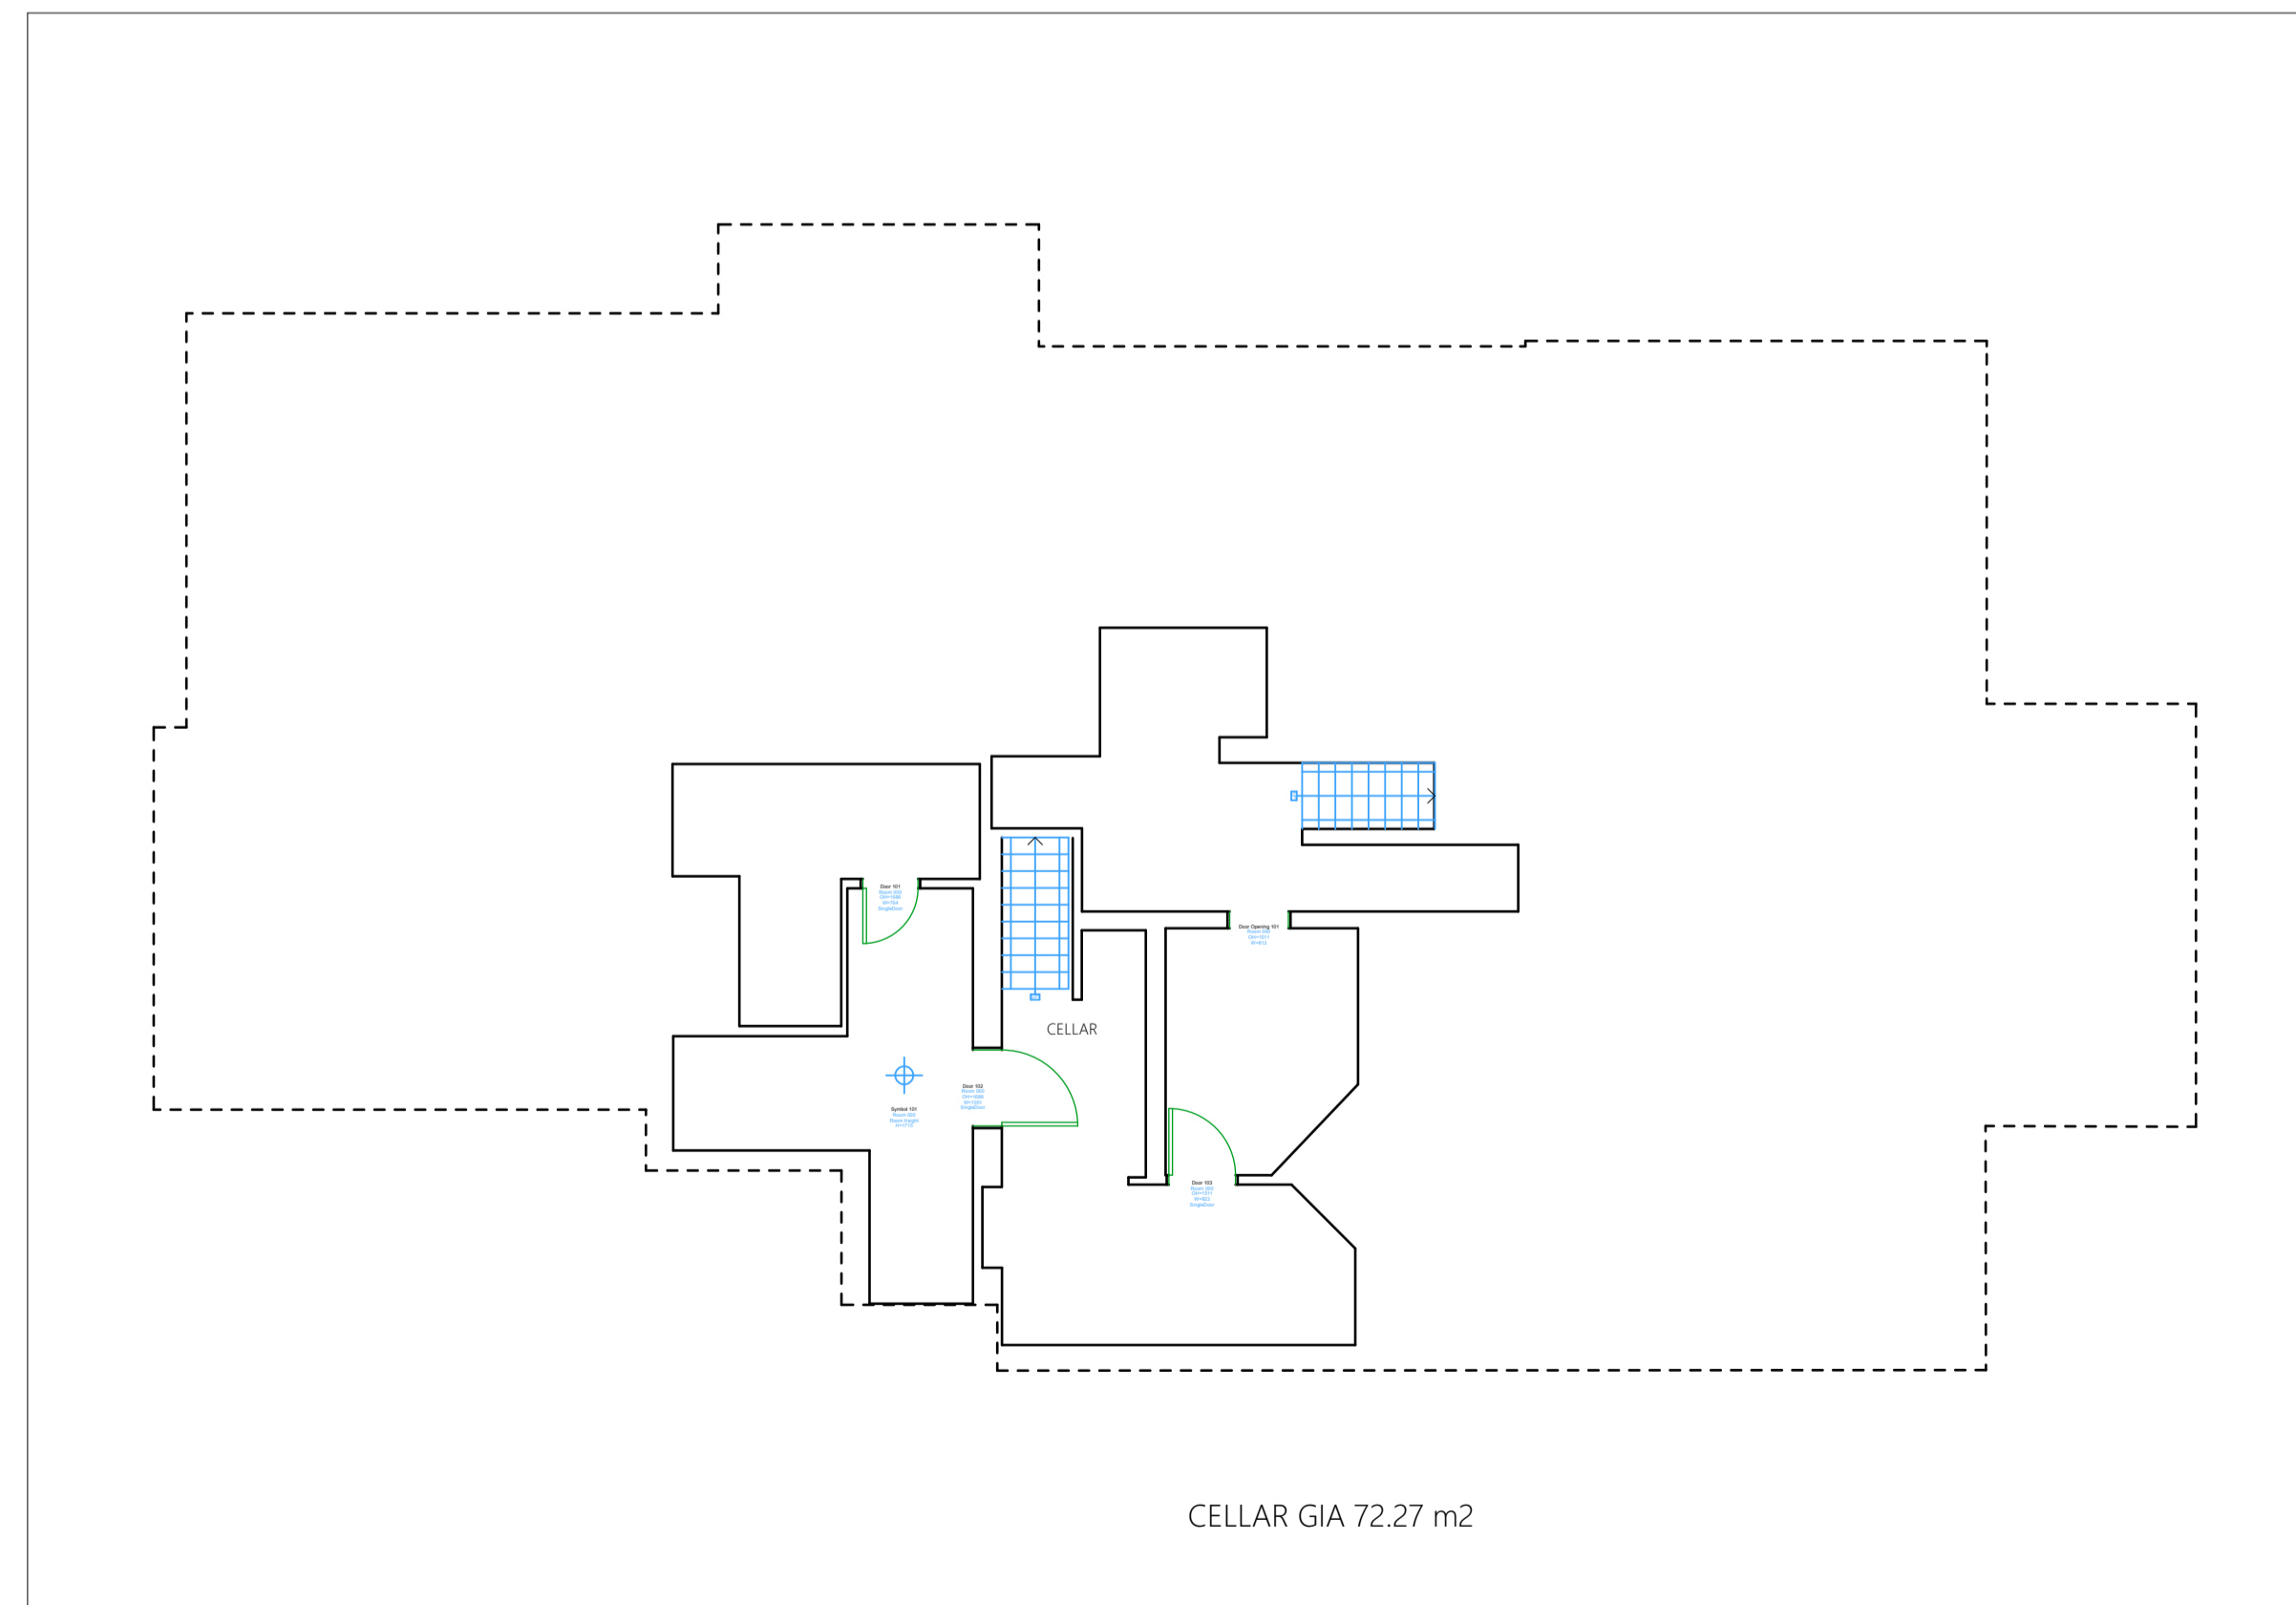

-1. Basement 1:100

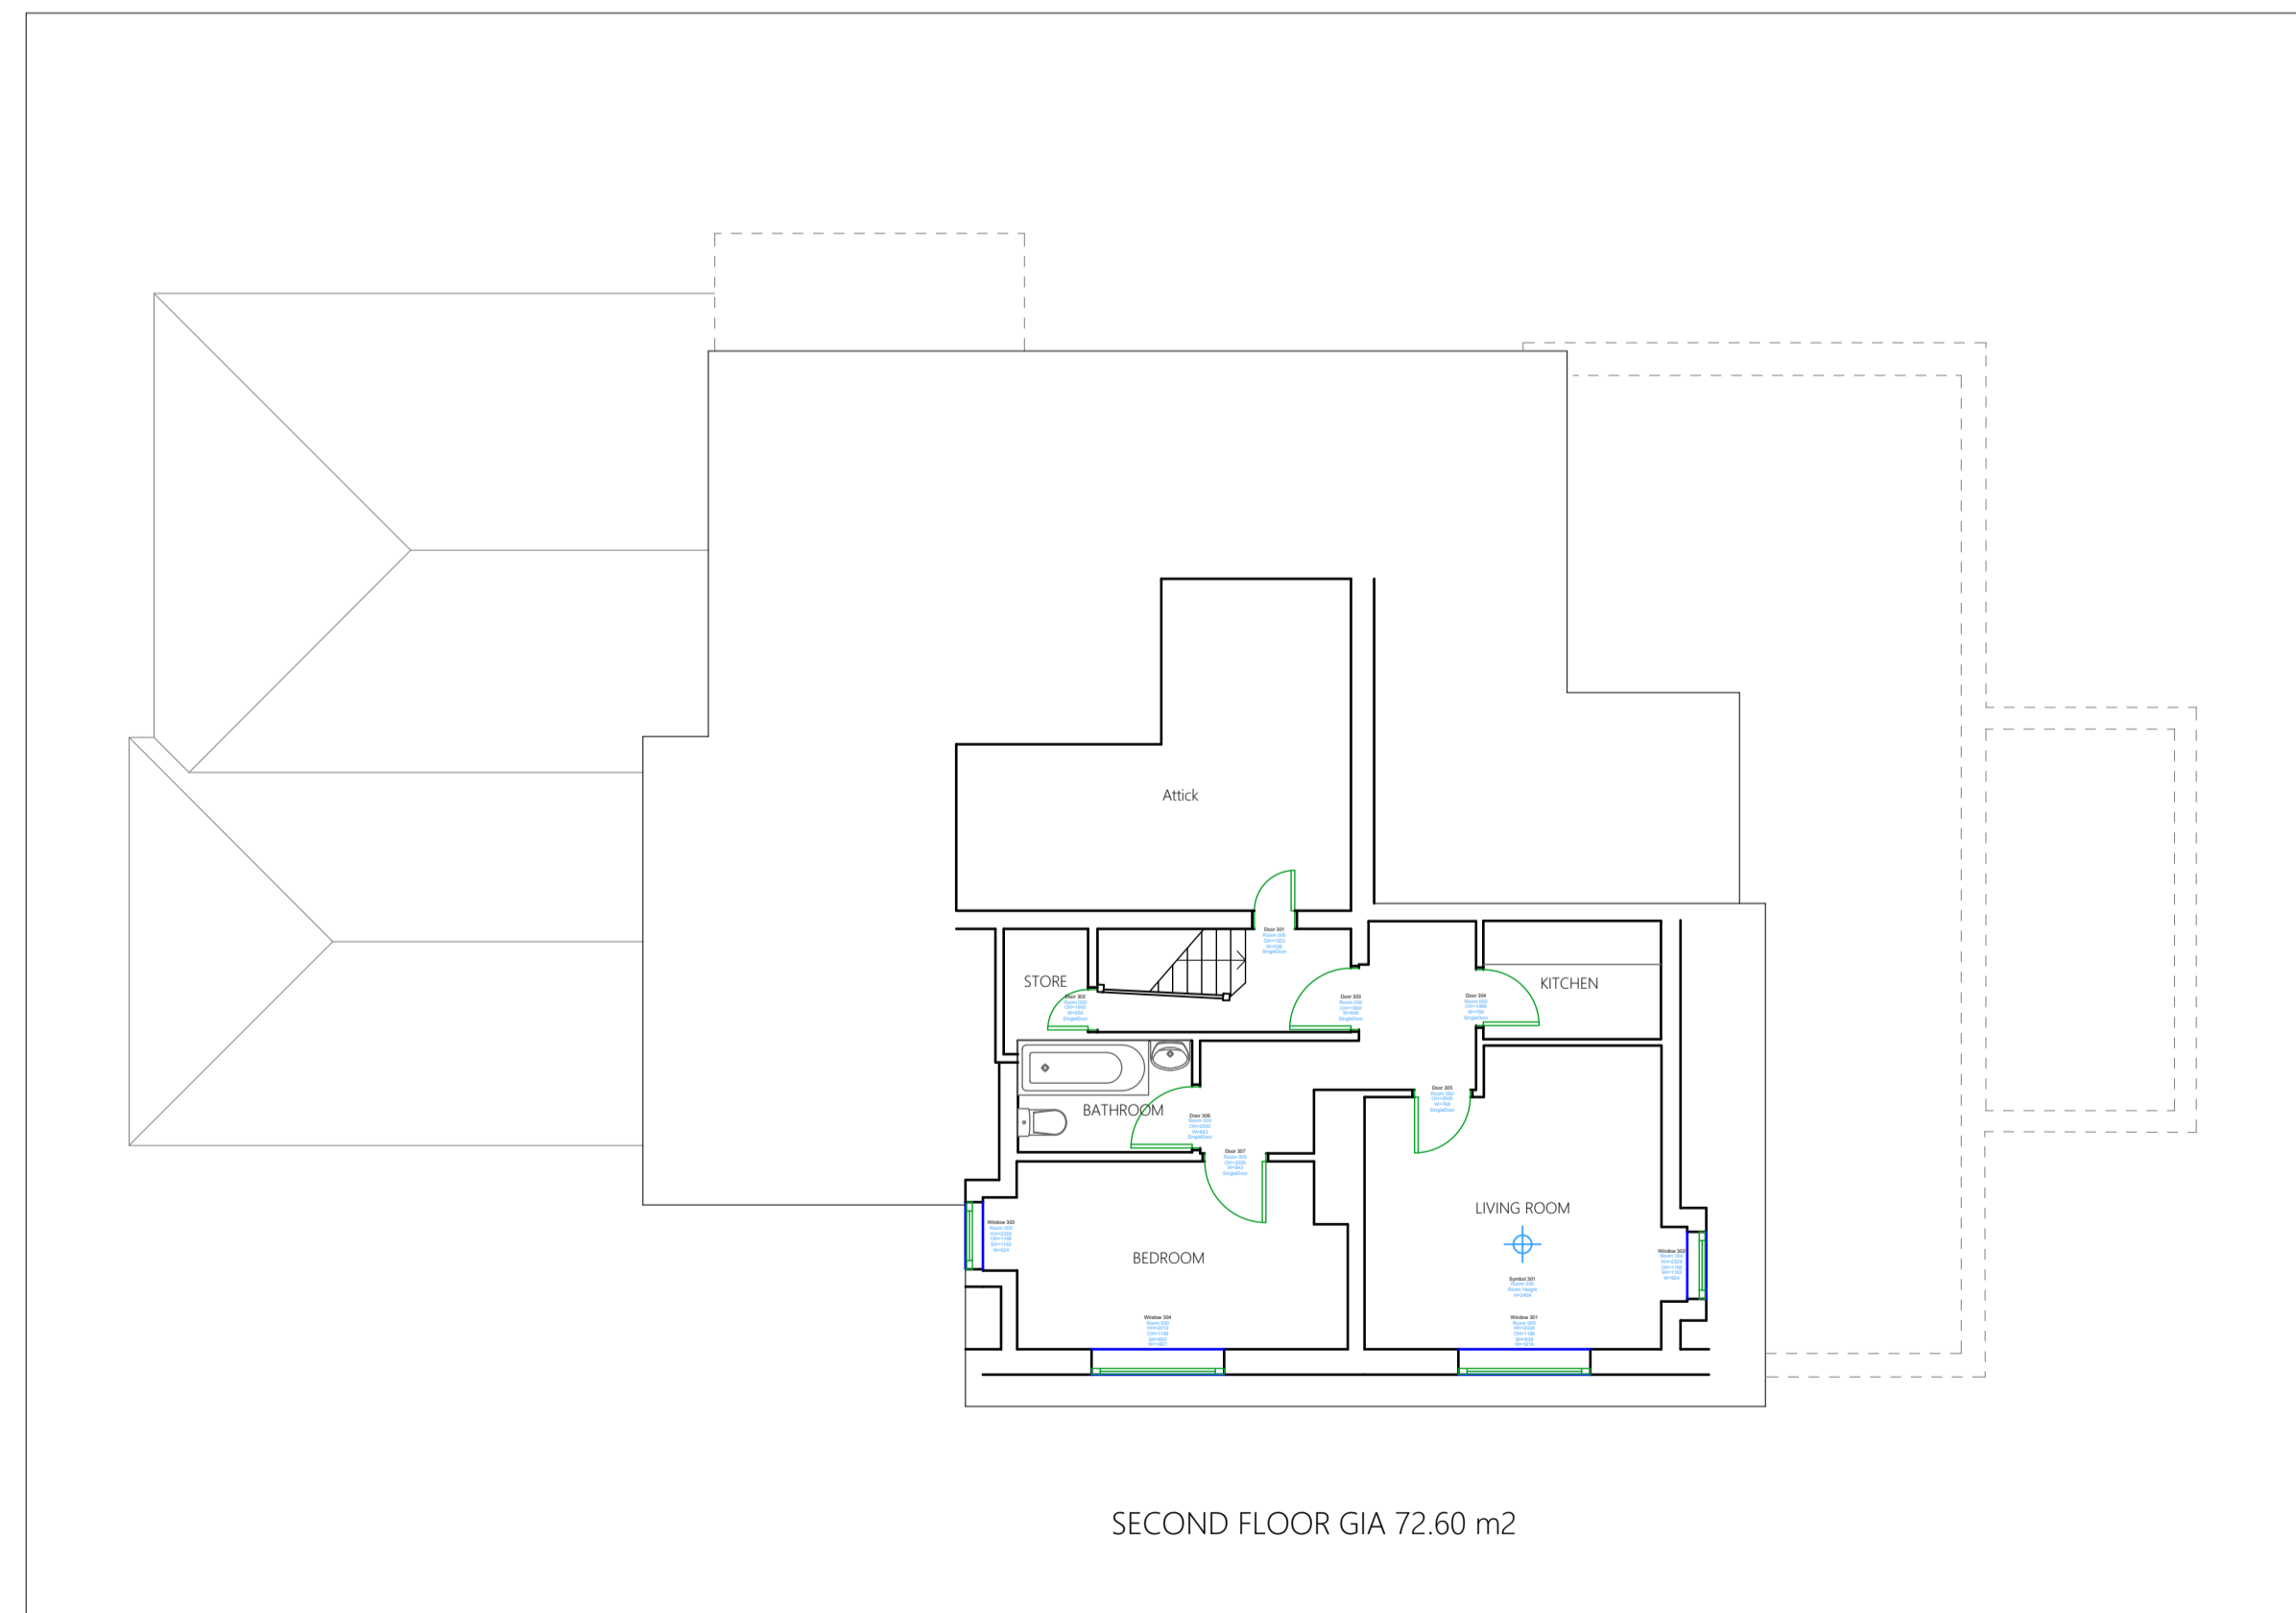

2. Second Floor 1:100

Construction Risks Maintenance/Cleaning Risks Demolition/Adaptation Risks

In addition to the hazards/risks normally associated with the types of work detailed on this drawing take note of the above. It is assumed that all works on this drawing will be carried out by a competent contractor working, where appropriate, to an appropriate method statement.

Notes

This document and its design content is copyright ©. It shall be read in conjunction with all other associated project information including models, specifications, schedules and related consultants documents. All dimensions to be checked on site. Immediately report any discrepancies, errors or omissions on this document to the Originator.

RevID	Transmit Set	Transmittal Set Name	Issue Date	Issue/Rev	Status	Approved by
Scales @ A1						
1:100		Issuing Office	Pirbright	22/09/2020	Project No.	JMD COMM 20-05

Client Approval

A - Approved
B - Approved with Comments
C - Do Not Use

Status Purpose of Issue

Floor plan survey

Originator

Jason Michael Design

Project

**55 Sation Road
Gomshall
GU5 9NP**

Layout Title

Existing Floor Plans

Client

Jane Radford

Drawing Number						
project	originator	zone	level	type	note	number
JR	JMD			-A		01