




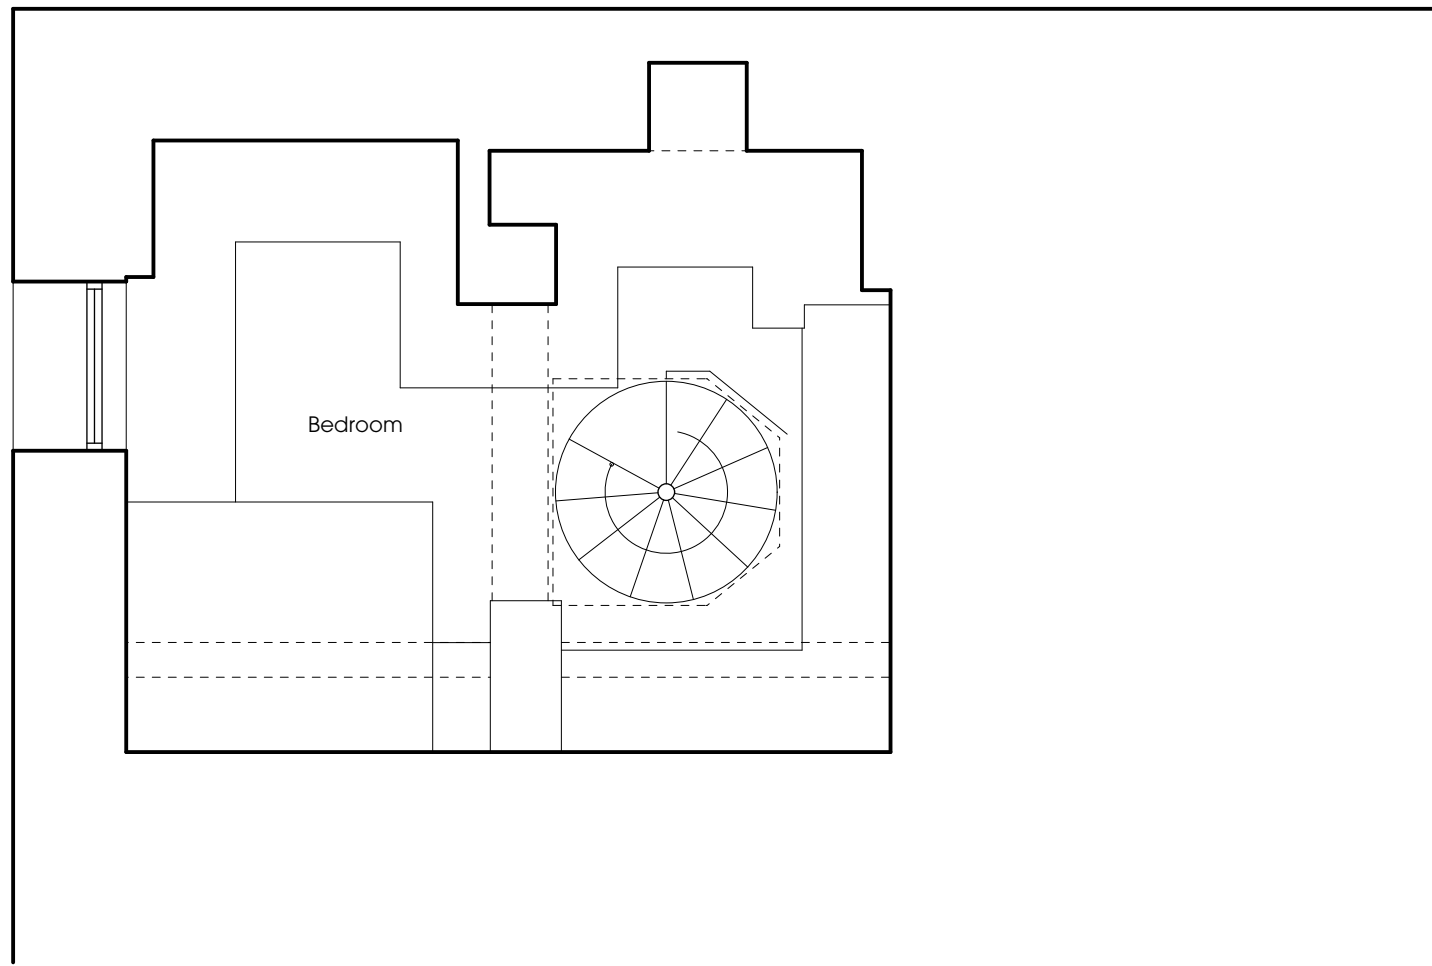


BASEMENT PLAN

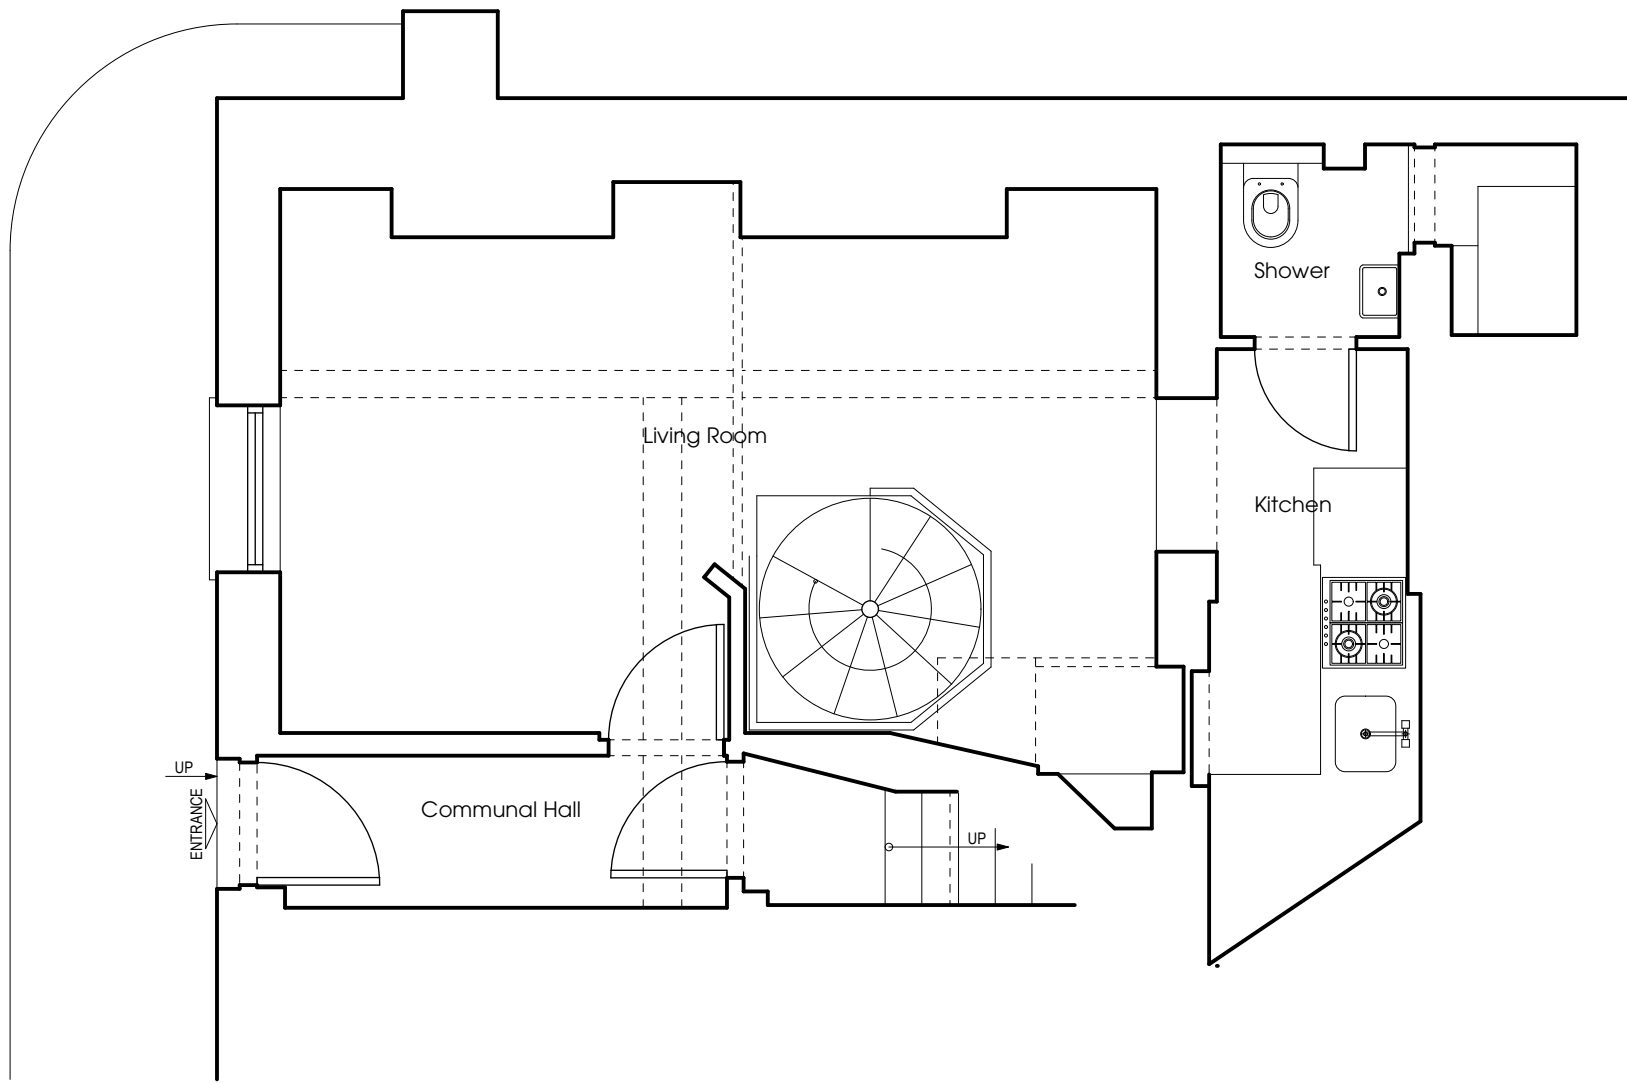


GROUND FLOOR PLAN

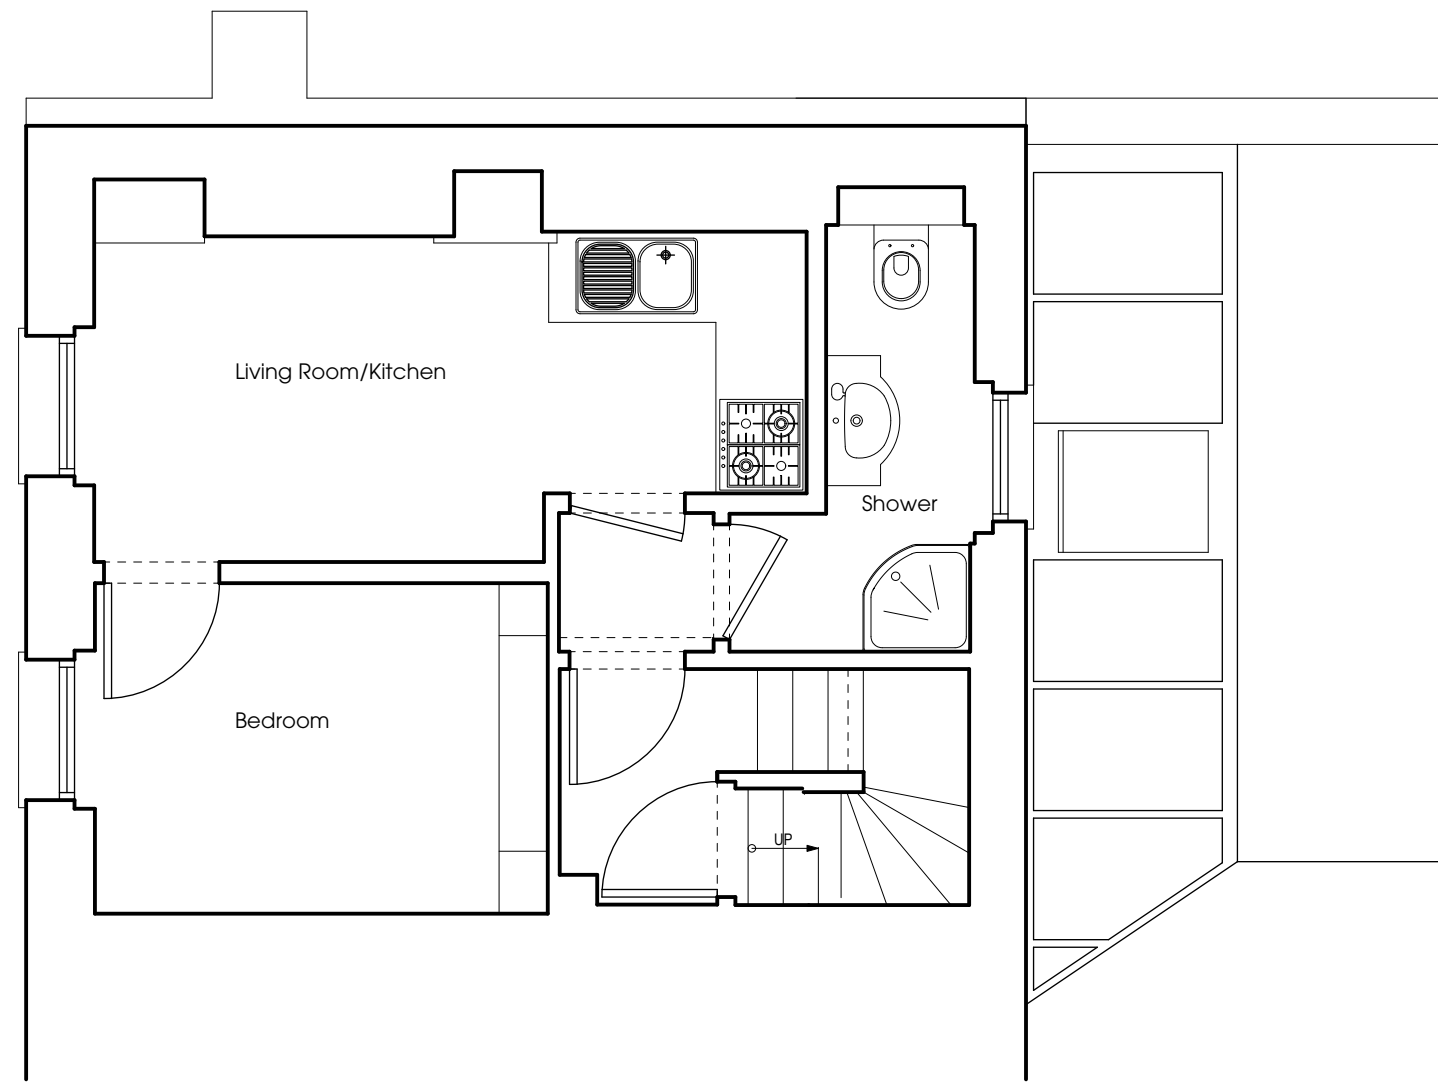

FIRST FLOOR PLAN

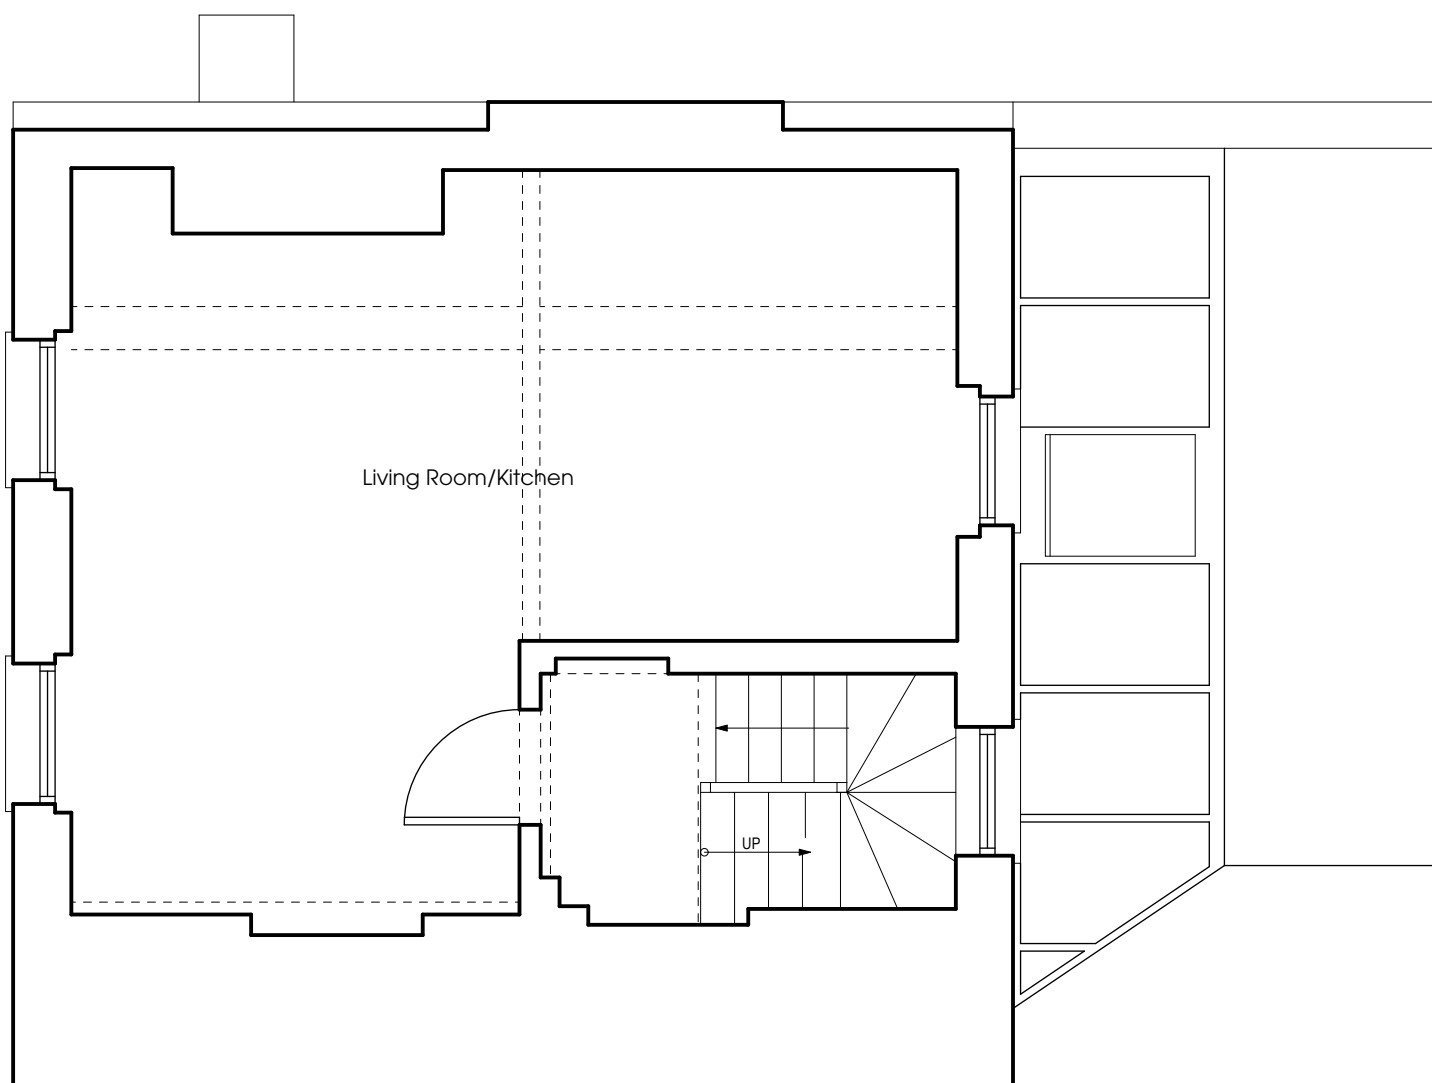

SECOND FLOOR PLAN

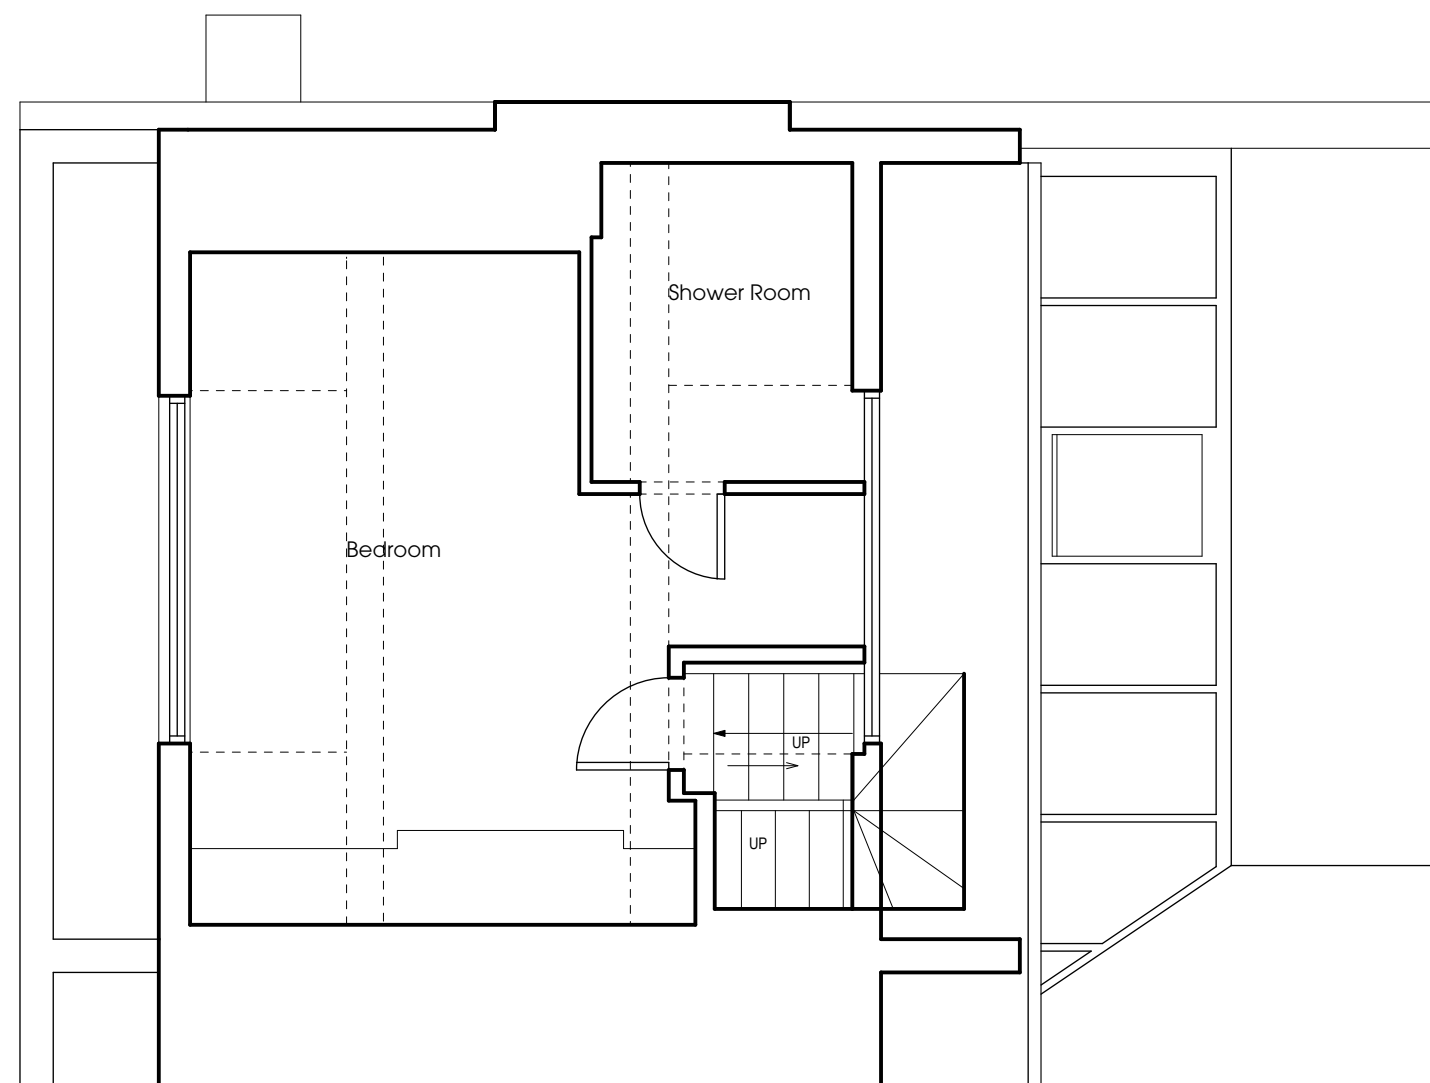

THIRDFLOOR PLAN

13/02/202			Profile less amended	TG
A	5			
Rev.	Date	Description		Drawn

htcarchitects

Unit 9, Shoreditch Town Hall,
380 Old Street,
London,
EC1V 9LT
t: 020 7739 0399

W: www.htcarchitects.co.uk
E: info@htcarchitects.co.uk

client
Mr Kent Walwin

project

**46 Crispin Street
London E1 6HQ**

drawing title
EXISTING PLANS

date **11/09/2025**

status

scale **1:50 @ISO A1**

drawn **TG** checked **TG**

job no. **48CR** dwg no. **EX-01** rev. **A**