


Russell Square

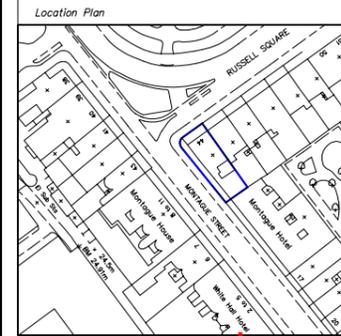

Montague Street

Issue	Description	Date



sheet 1 of 6.



**THE
BEDFORD
ESTATES**
29a Montague Street
London
WC1B 5BL
Tel: 0207 636 2885
Fax: 0207 255 1729


Title
**No 44 Russell Square,
London,
WC1**

Drawing
Basement Floor plan


Drawn by **G.J.E.** Checked by **M.J.H.**

Scale **A3 @ 1:100** Date **May 2010**

Project no.	Dwg. no.	Revision	Prelim.
5302	01		

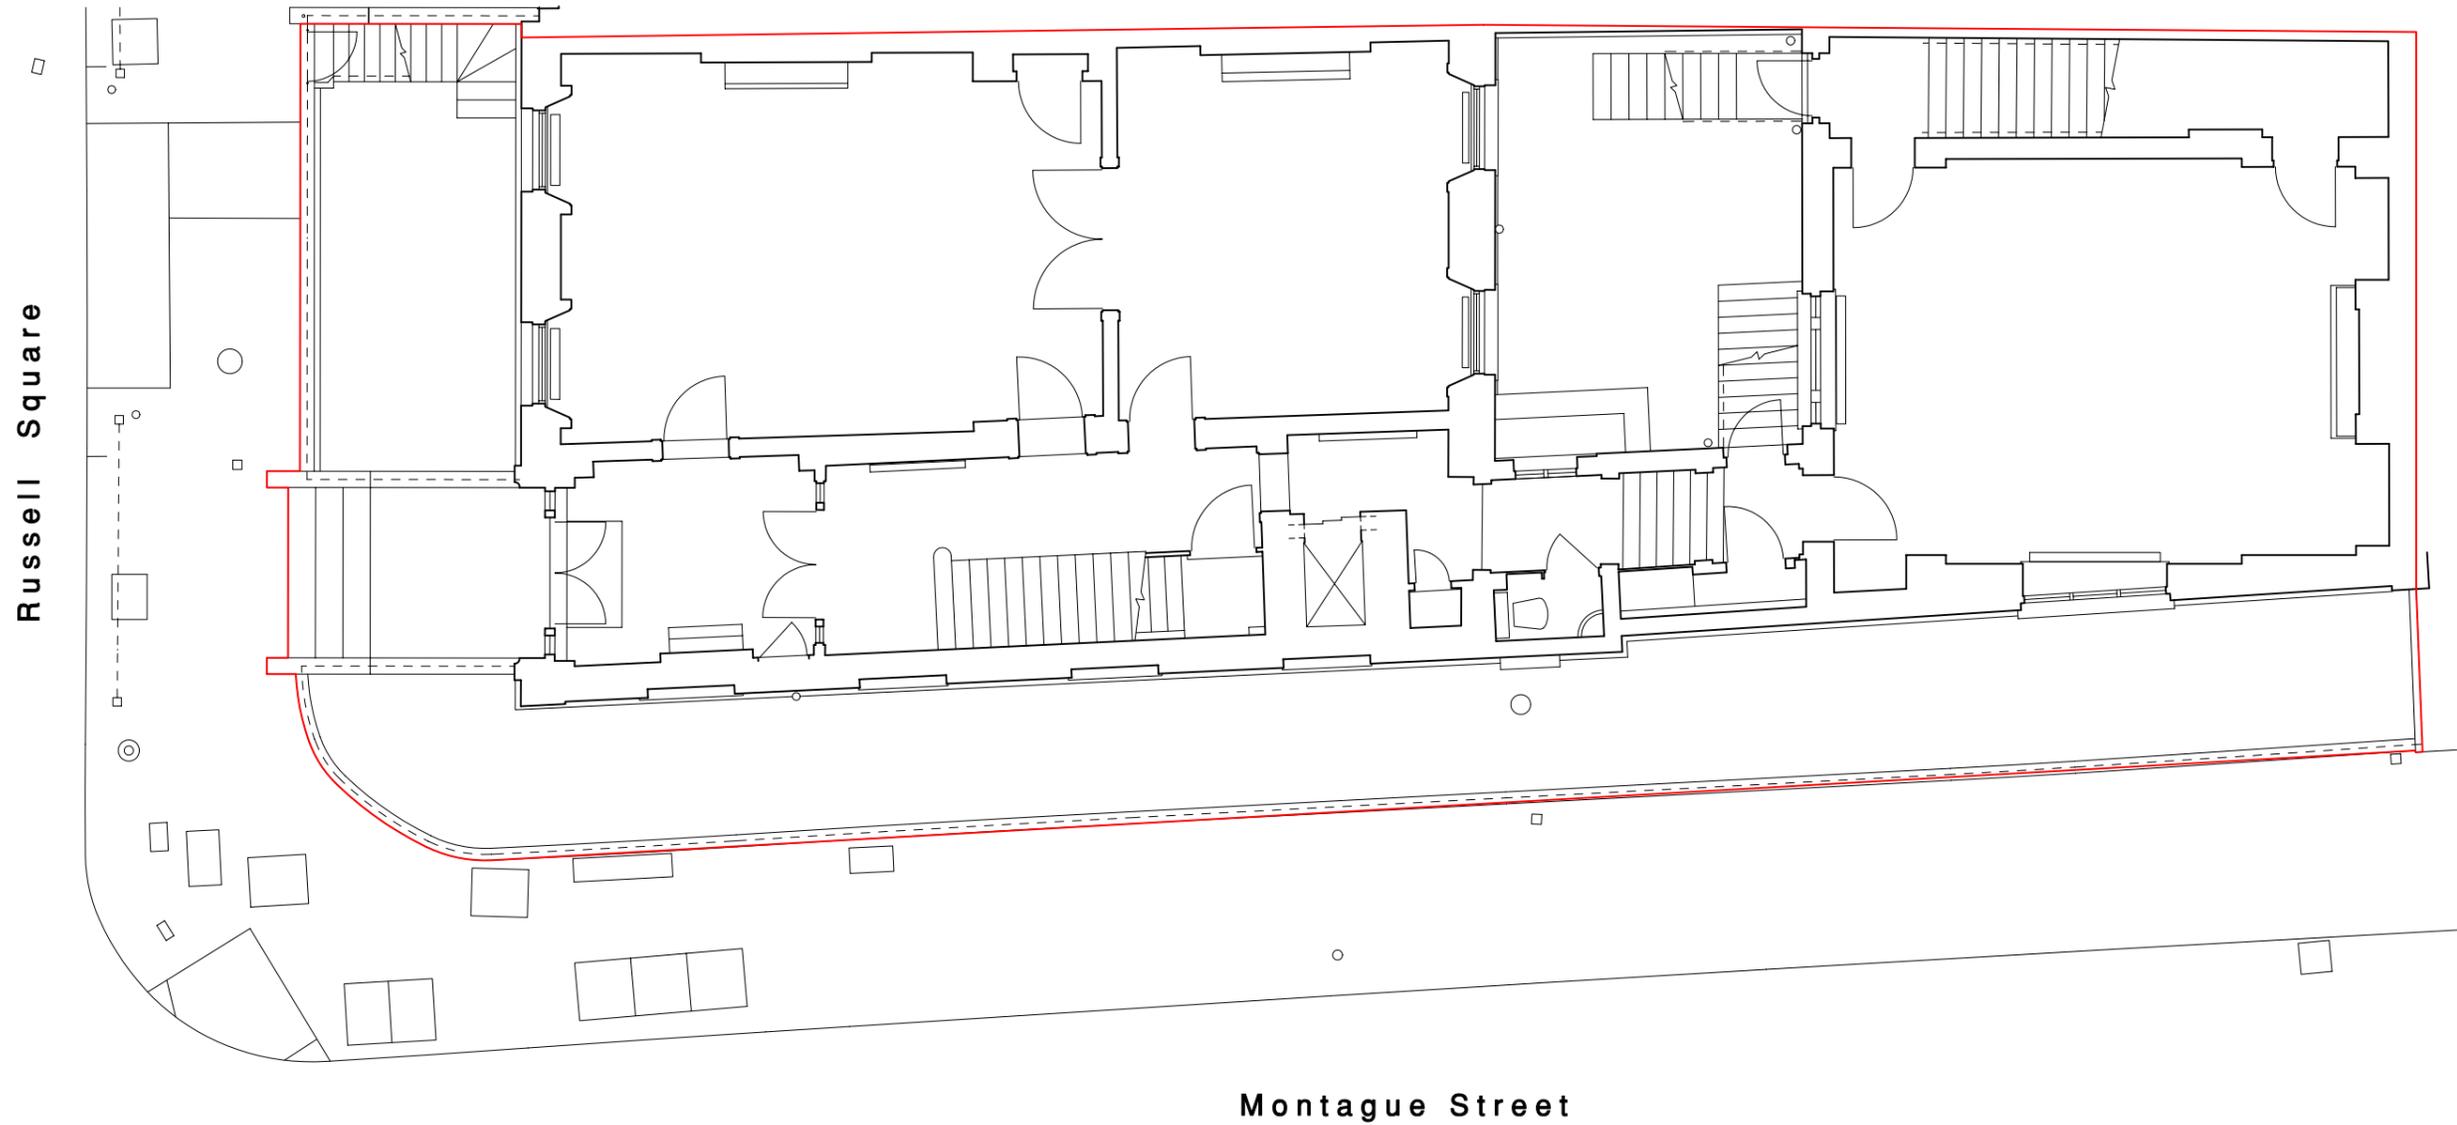

Issue	Description	Date

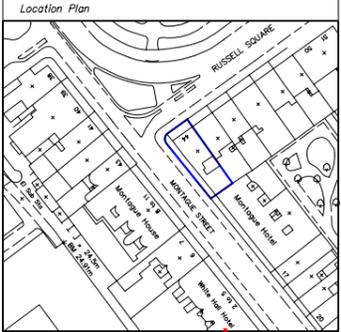

sheet 2 of 6.



**THE
BEDFORD
ESTATES**
29a Montague Street
London
WC1B 5BL
Tel: 0207 636 2885
Fax: 0207 255 1729

Title
**No 44 Russell Square,
London,
WC1**


Drawing
Ground Floor plan

Drawn by G.J.E.	Checked by M.J.H.
---------------------------	-----------------------------

Scale A3 @ 1:100	Date May 2010
----------------------------	-------------------------


Project no.	Dwg. no.	Revision	Prelim.
5302	02		

Russell Square

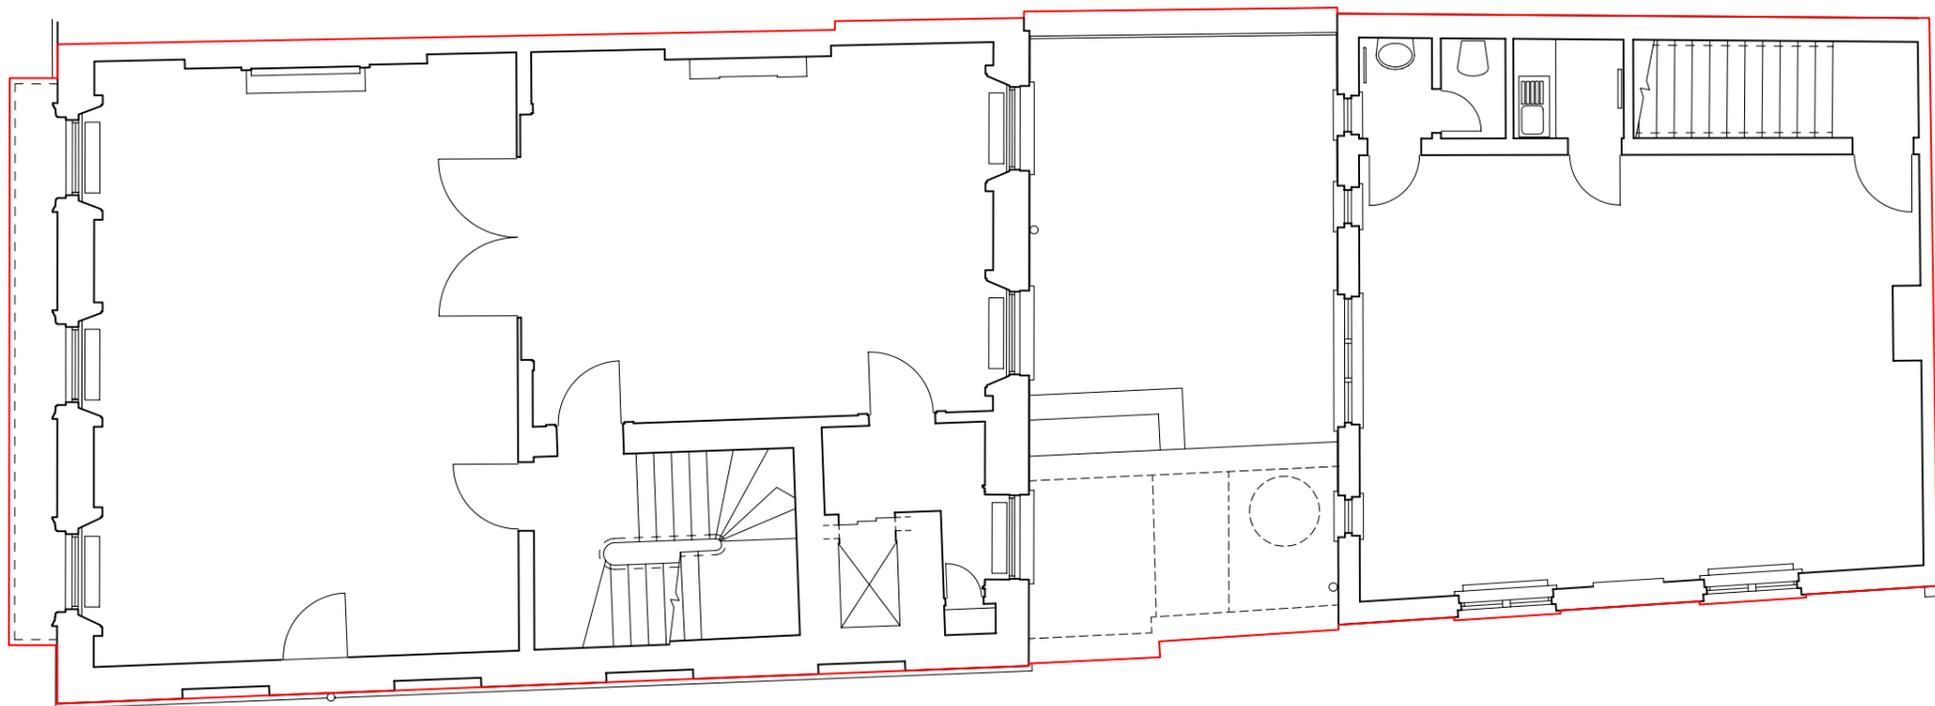

Montague Street

Issue	Description	Date

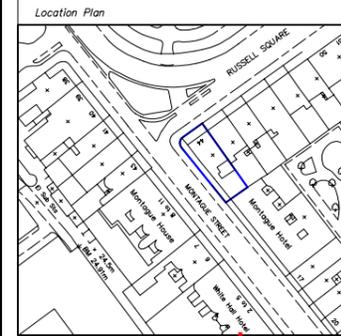

sheet 3 of 6.



**THE
BEDFORD
ESTATES**
29a Montague Street
London
WC1B 5BL
Tel: 0207 636 2885
Fax: 0207 255 1729

Title
**No 44 Russell Square,
London,
WC1**


Drawing
First Floor plan

<i>Drawn by</i> G.J.E.	<i>Checked by</i> M.J.H
----------------------------------	-----------------------------------

<i>Scale</i> A3 @ 1:100	<i>Date</i> May 2010
-----------------------------------	--------------------------------

Project no.	Dwg. no.	Revision	Prelim.
5302	03		


Russell Square

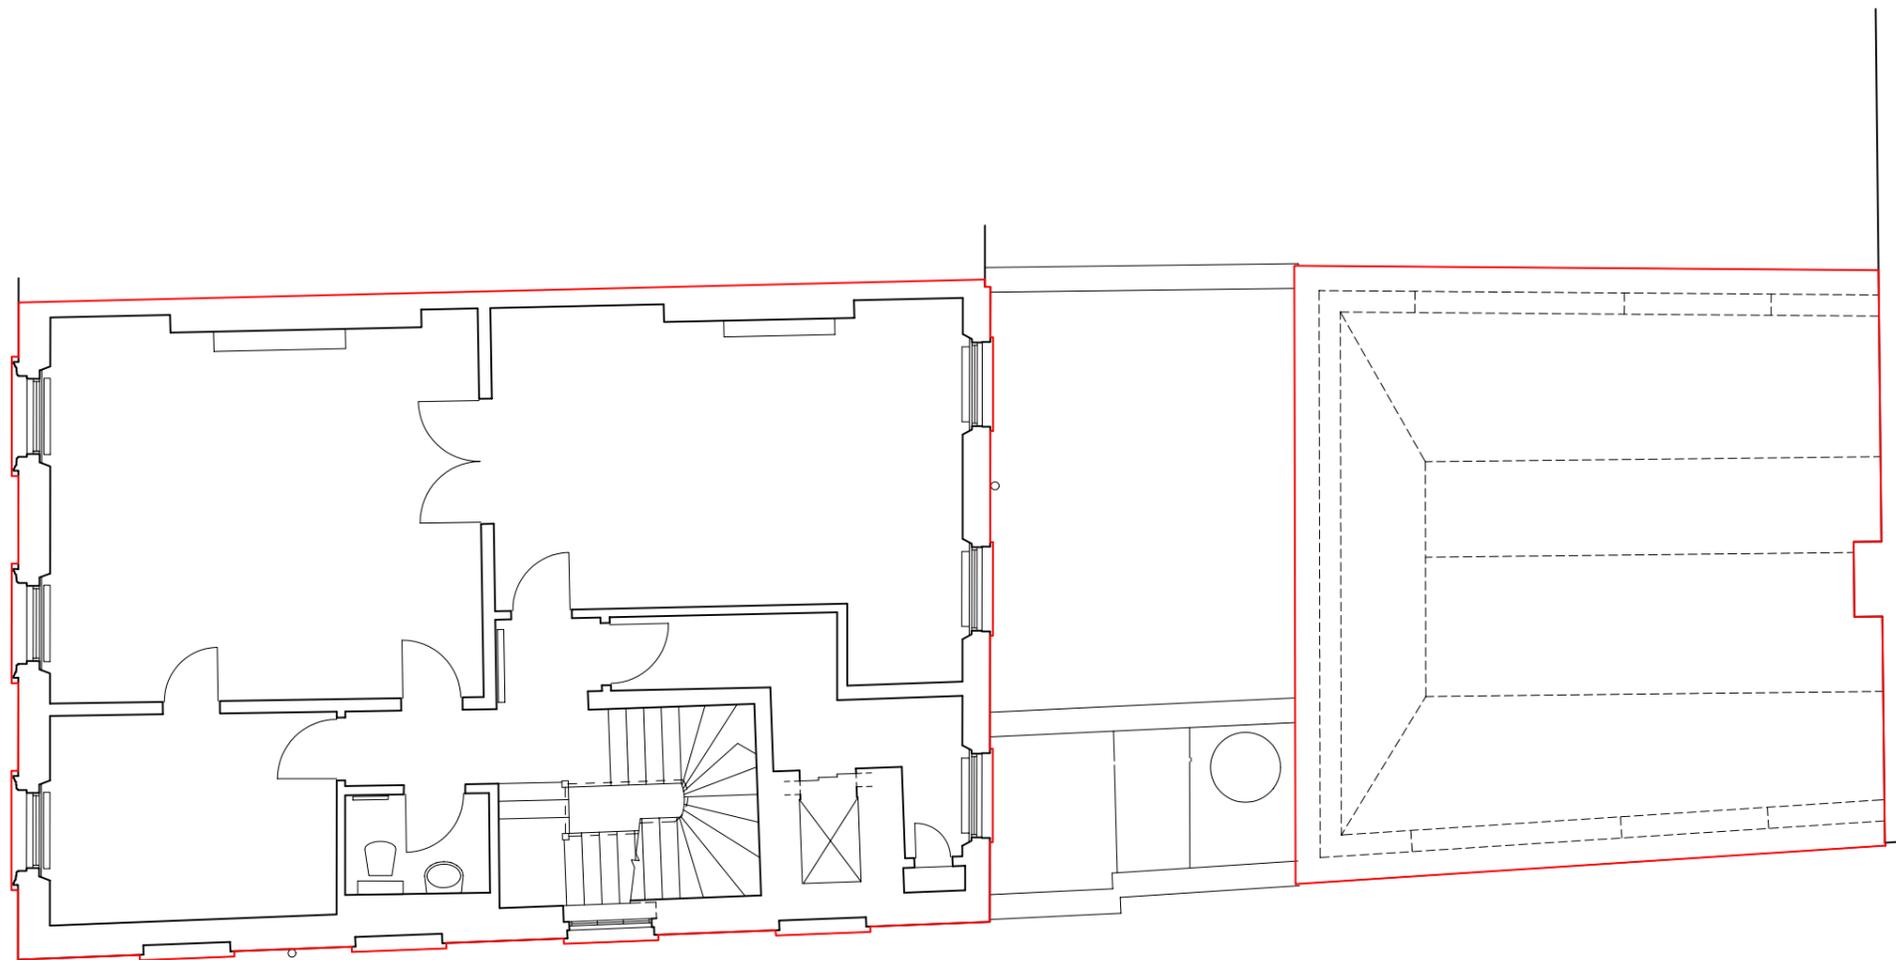

Montague Street



Issue	Description	Date

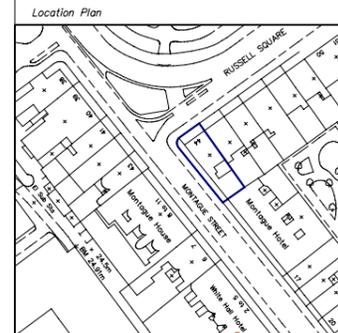

sheet 4 of 6.



**THE
BEDFORD
ESTATES**
29a Montague Street
London
WC1B 5BL
Tel: 0207 636 2885
Fax: 0207 255 1729

Title
**No 44 Russell Square,
London,
WC1**


Drawing
Second Floor plan

Drawn by **G.J.E.** Checked by **M.J.H.**

Scale **A3 @ 1:100** Date **May 2010**

Project no.	Dwg. no.	Revision	Prelim.
5302	04		

Russell Square

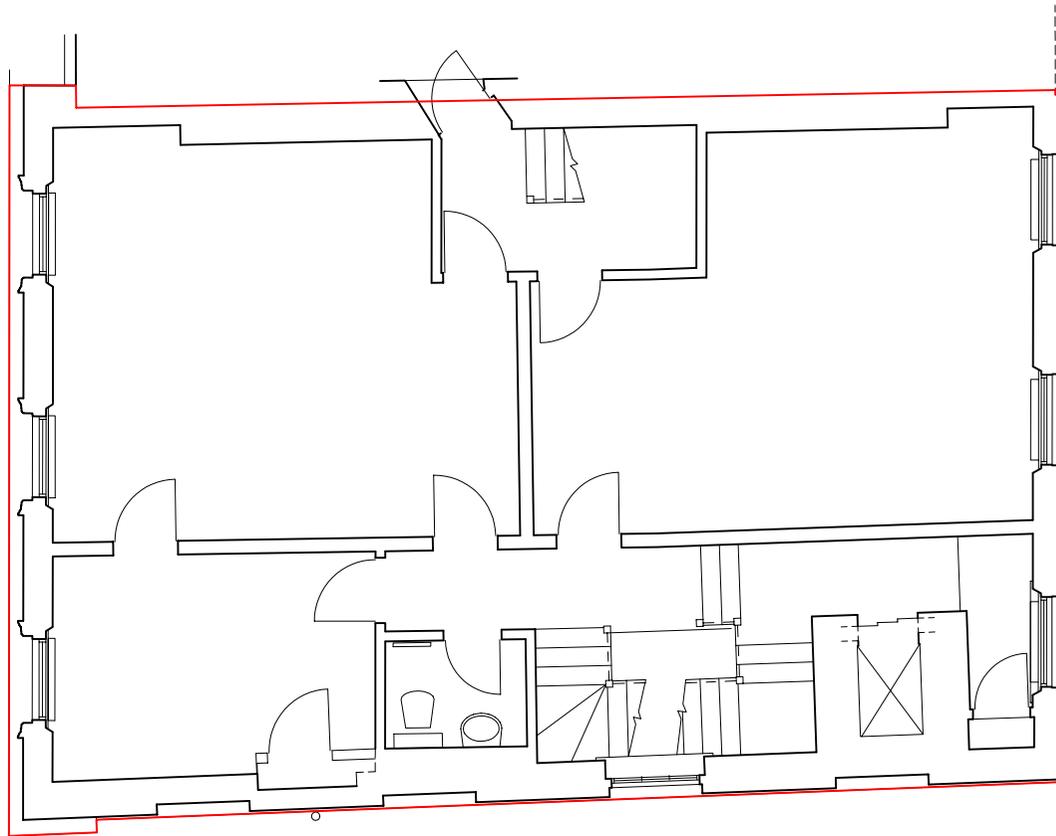


Montague Street



Issue	Description	Date

Location Plan

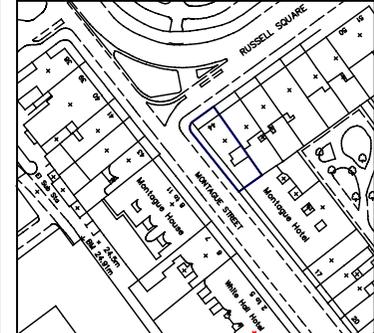

sheet 5 of 6.



**THE
BEDFORD
ESTATES**
29a Montague Street
London
WC1B 5BL
Tel: 0207 696 2885
Fax: 0207 255 1729

Title

**No 44 Russell Square,
London,
WC1**

Drawing

Third Floor plan

Drawn by

G.J.E.

Checked by

M.J.H.

Scale

A4 @ 1:100

Date

May 2010

Project no.

5302


Dwg. no.

05

Revision

Prelim.


Russell Square

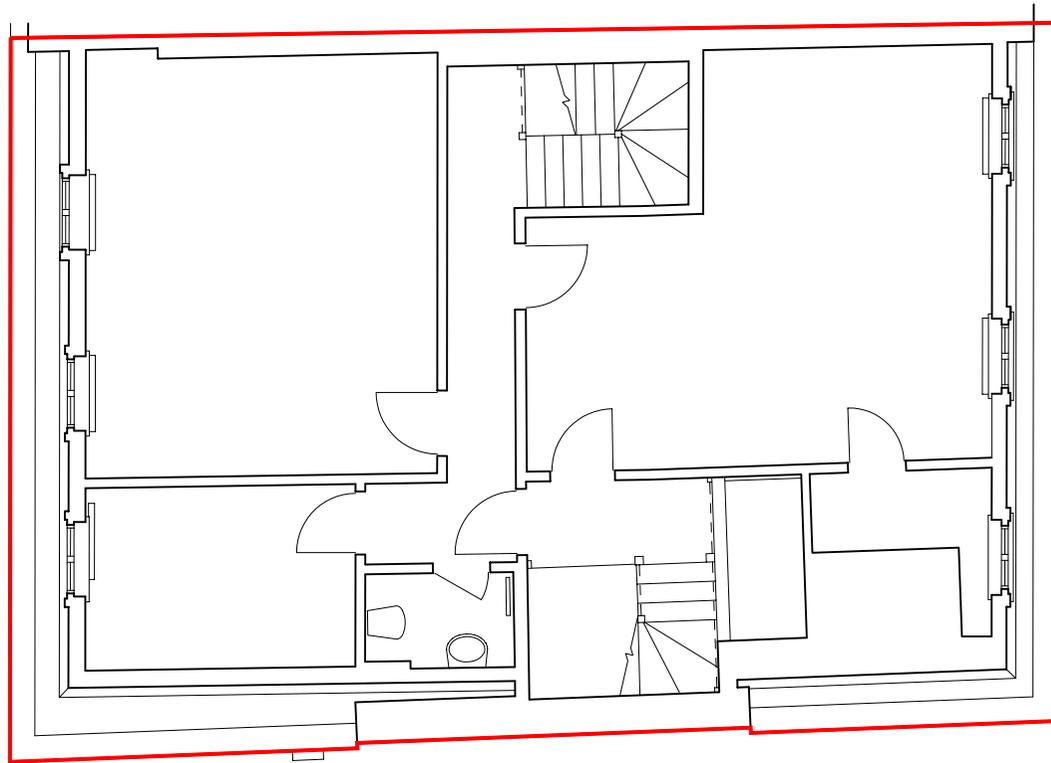

Montague Street

Issue	Description	Date

Location Plan

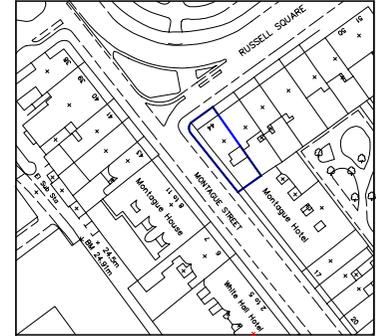

sheet 6 of 6.



**THE
BEDFORD
ESTATES**
29a Montague Street
London
WC1B 5BL
Tel: 0207 636 2885
Fax: 0207 255 1729

Title

**No 44 Russell Square,
London,
WC1**

Drawing

Fourth Floor plan

Drawn by

G.J.E.

Checked by

M.J.H.

Scale

A4 @ 1:100

Date

May 2010

Project no.

5302

Dwg. no.

06

Revision

Prelim.