



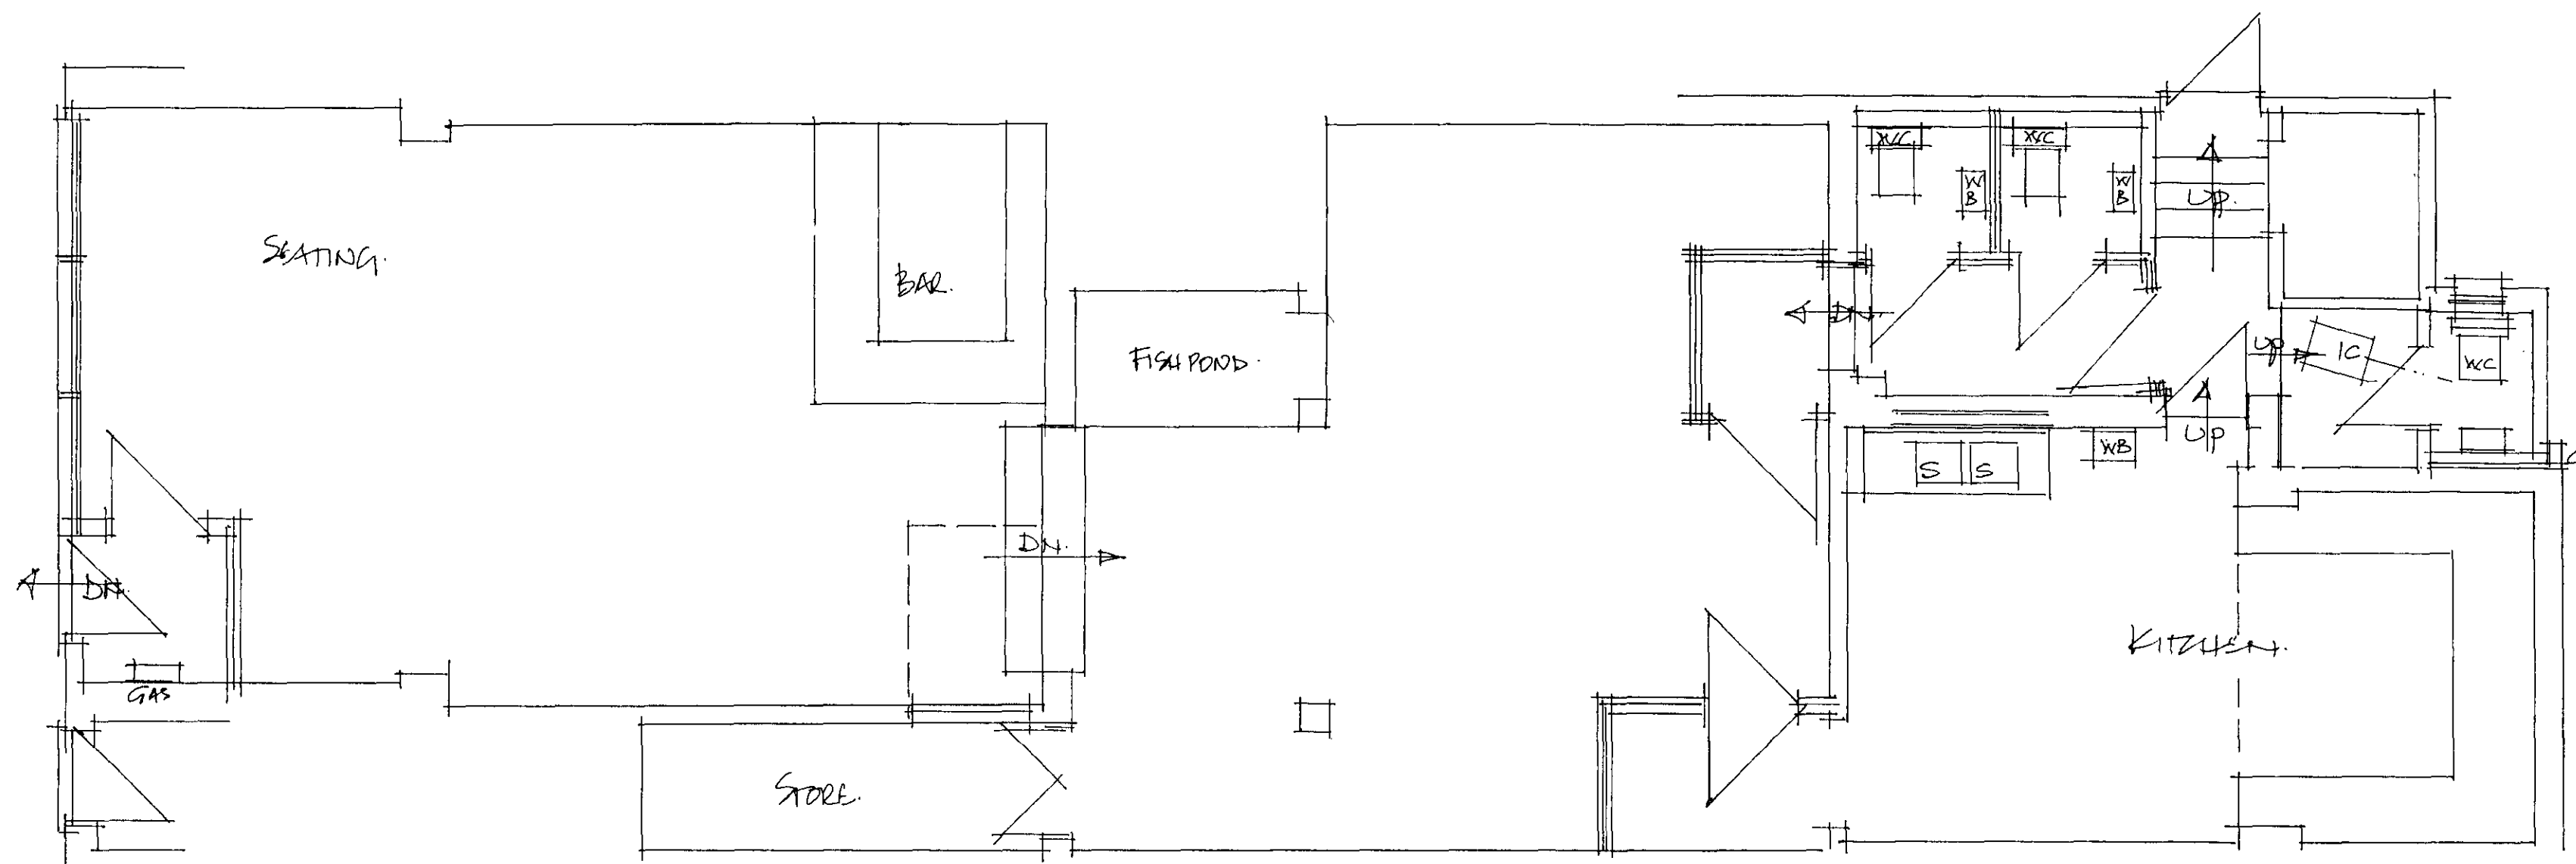


existing floor plan.

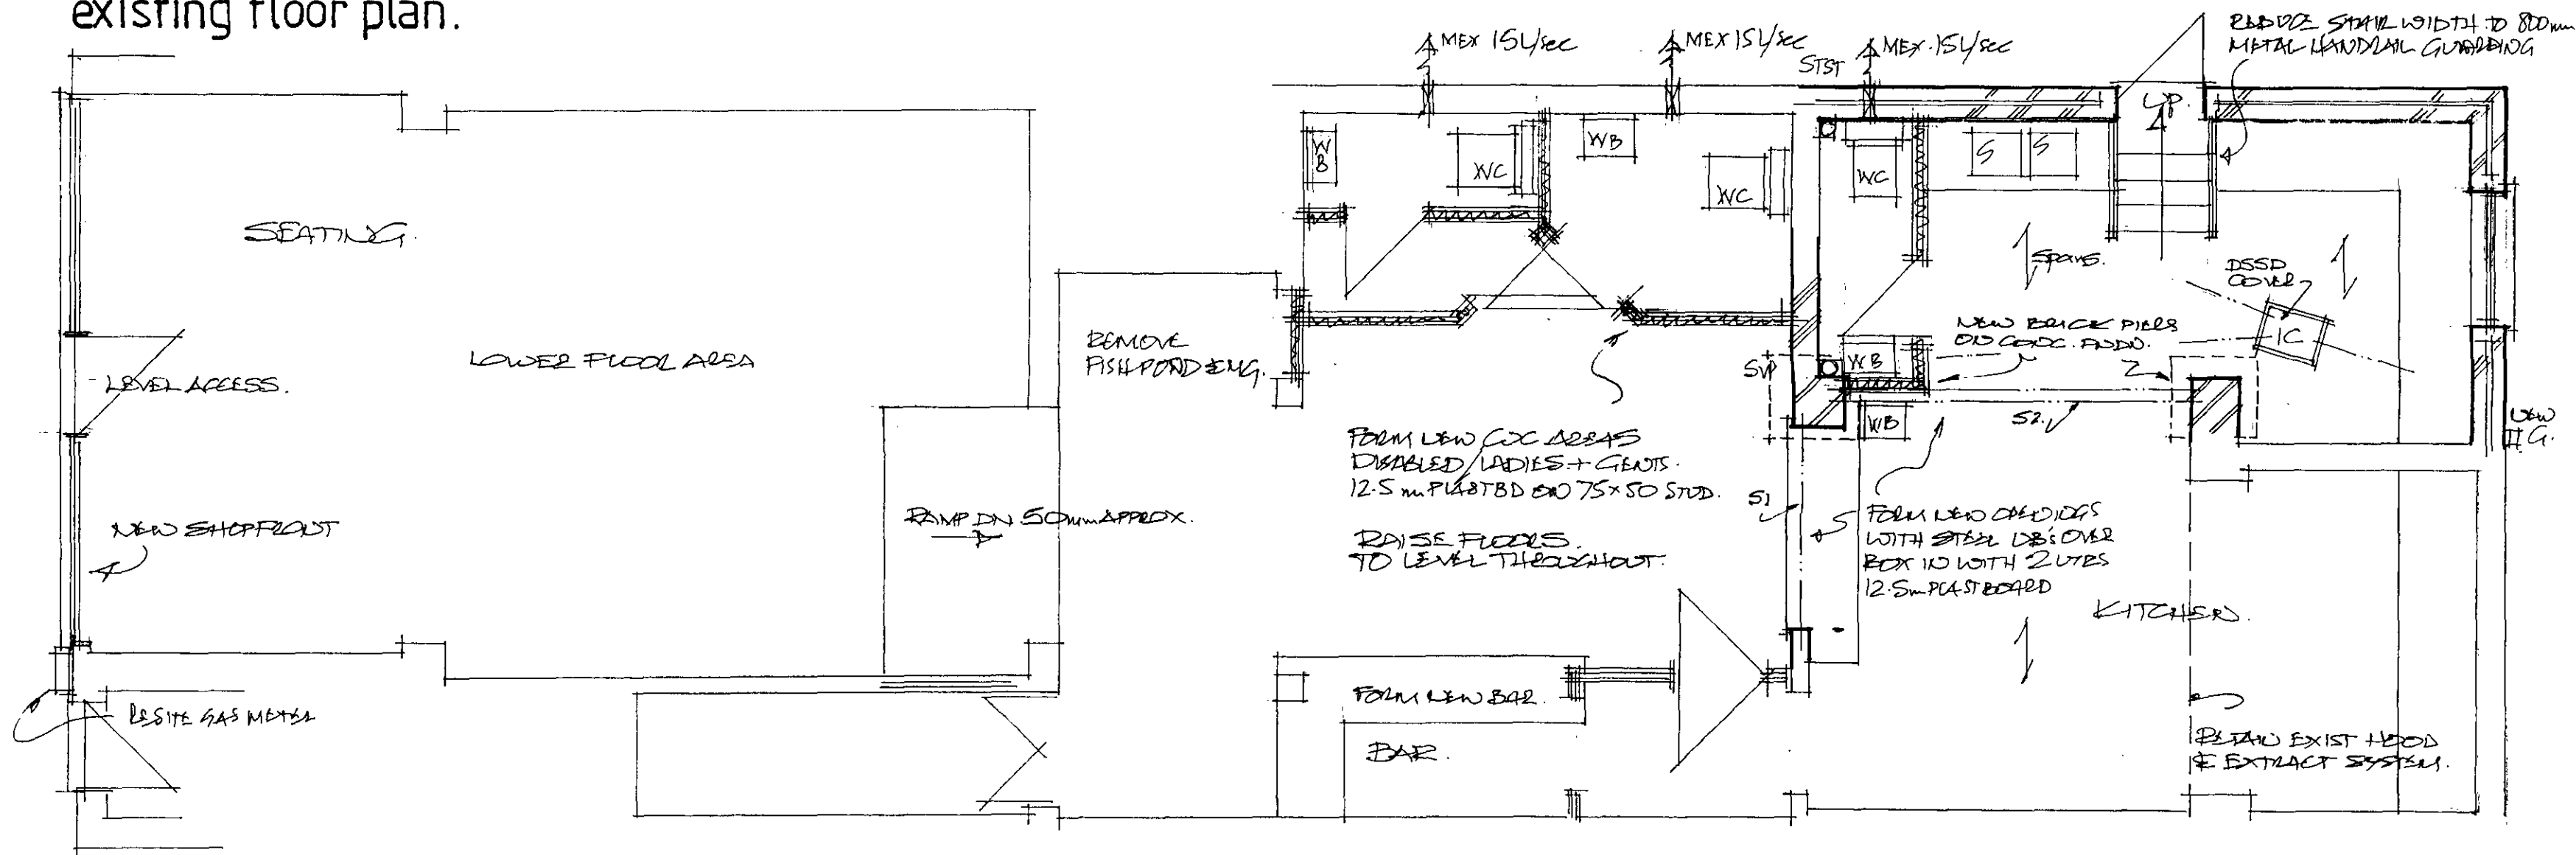

proposed floor plan.

Note:
All dimensions must be checked on site
and not scaled from this drawing. EXCEPT FOR
LOCAL AUTHORITY PLANNING PURPOSES.

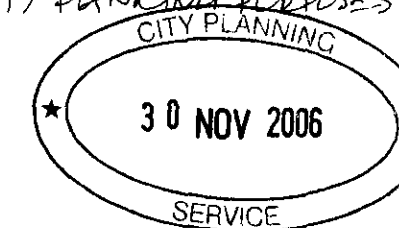

A	Date	Revision
---	------	----------

© copyright

THORNS-YOUNG
ARCHITECTURAL

THORNS-YOUNG LTD.
232 London Road, North End, Portsmouth. PO2 9JQ
Tel: (023) 9267 2883 Fax: (023) 9266 3457

Client

MISS JAAFAR

Job Title

31 OSBORNE ROAD
SOUTHSEA.

Drawing Title

PROPOSED ALTERATIONS
AND ADDITIONS

Scale 1:50

Date OCT 06

Drawn by BT.

Drg. No.

8172.06.3.

Rev.

SEE B72.06.4 FOR MAIN NOTES.