

Ramsay Drive



Unit 11

Apex Park, Leighton Road, Leighton Buzzard, LU7 4RW


Ground Floor

■	Offices	26.06 m ²	281 ft ²
■	Warehouse	396.15 m ²	4,264 ft ²

Leighton Road



Fraserfields Way

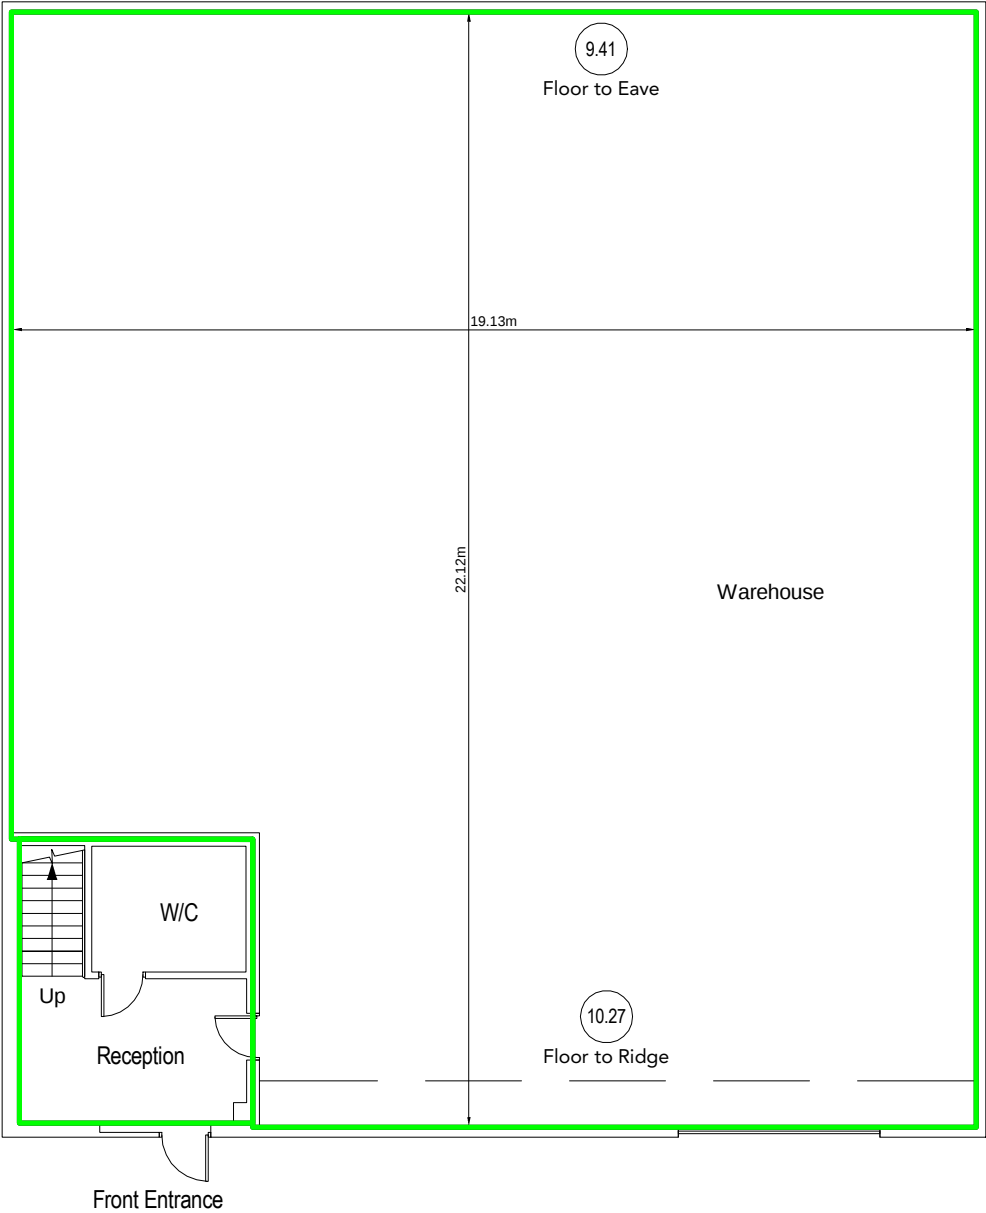

Scale 1:150 @ A3



PROJECT
Unit 11
Apex Park, Leighton Road
Leighton Buzzard
LU7 4RW

DRAWING TITLE
Unit 11 Ground Floor Floor Plan
SCALE
1 : 150 @ A3

Area Measurement Report
DRAWN BY
DATE OF INSPECTION
RB_ 02/02/2022
QA ASSESSOR
JA 10117085_ A18



CONTACT
E: surveys@presurveyors.co.uk
London: +44 (0) 20 7233 6688
Croydon: +44 (0) 20 8406 3000
Bristol: +44 (0) 1172 39 9303
W: www.presurveyors.co.uk



Apex Park

- DO NOT SCALE FROM THIS DRAWING. USE FIGURED DIMENSIONS ONLY.
- ALL DIMENSION ARE IN MILLIMETRES UNLESS STATED OTHERWISE.
- THE CONTRACTOR IS TO CHECK DRAWINGS AND TO VERIFY ALL DIMNESIONS ON SITE BEFORE COMMENCING ANY WORK OR MAKING ANY SHOP DRAWINGS.
- THIS DRAWING IS THE PROPERTY OF PRE SURVEYORS LIMITED. COPYRIGHT IS RESERVED BY THEM AND THE DRAWING IS ISSUED ON THE CONDITION THAT IT IS NOT COPIED, REPRODUCED, RETAINED OR DISCLOSED TO ANY UNAUTHORISED PERSON, EITHER WHOLLY OR IN PART, WITHOUT THE CONSENT IN WRITING OF PRE SURVEYORS LIMITED.
- ALL STRUCTURAL ELEMENTS ARE ASSUMED AND ARE SUBJECT TO REVIEW BY QUALIFIED STRUCTURAL ENGINEER.

Ramsay Drive




Unit 11

Apex Park, Leighton Road, Leighton Buzzard, LU7 4RW


First Floor

Office 75.68 m² 815 ft²

Leighton Road

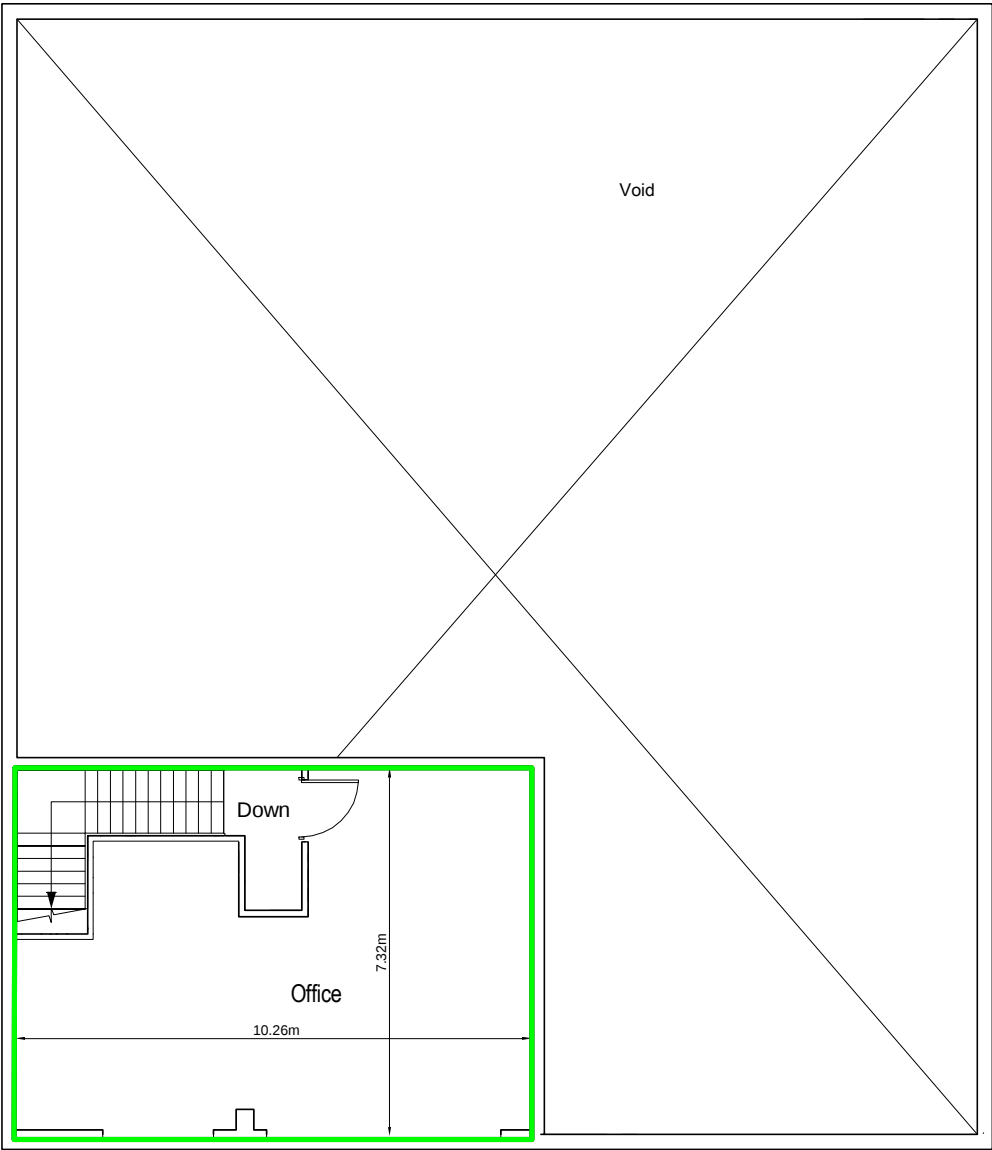

Fraserfields Way

 

Scale 1:150 @ A3



PROJECT
Unit 11
Apex Park, Leighton Road
Leighton Buzzard
LU7 4RW

DRAWING TITLE
Unit 11 First Floor Floor Plan
SCALE
1 : 150 @ A3

Area Measurement Report
DRAWN BY
RB_
DATE OF INSPECTION
02/02/2022
QA ASSESSOR
JA
DRAWING NO.
10117085_ A19



CONTACT
E: surveys@presurveyors.co.uk
London: +44 (0) 20 7233 6668
Croydon: +44 (0) 20 8406 3000
Bristol: +44 (0) 1172 39 9303
W: www.presurveyors.co.uk



Apex Park

- DO NOT SCALE FROM THIS DRAWING. USE FIGURED DIMENSIONS ONLY.
- ALL DIMENSION ARE IN MILLIMETRES UNLESS STATED OTHERWISE.
- THE CONTRACTOR IS TO CHECK DRAWINGS AND TO VERIFY ALL DIMNESIONS ON SITE BEFORE COMMENCING ANY WORK OR MAKING ANY SHOP DRAWINGS.
- THIS DRAWING IS THE PROPERTY OF PRE SURVEYORS LIMITED. COPYRIGHT IS RESERVED BY THEM AND THE DRAWING IS ISSUED ON THE CONDITION THAT IT IS NOT COPIED, REPRODUCED, RETAINED OR DISCLOSED TO ANY UNAUTHORISED PERSON, EITHER WHOLLY OR IN PART, WITHOUT THE CONSENT IN WRITING OF PRE SURVEYORS LIMITED.
- ALL STRUCTURAL ELEMENTS ARE ASSUMED AND ARE SUBJECT TO REVIEW BY QUALIFIED STRUCTURAL ENGINEER.