
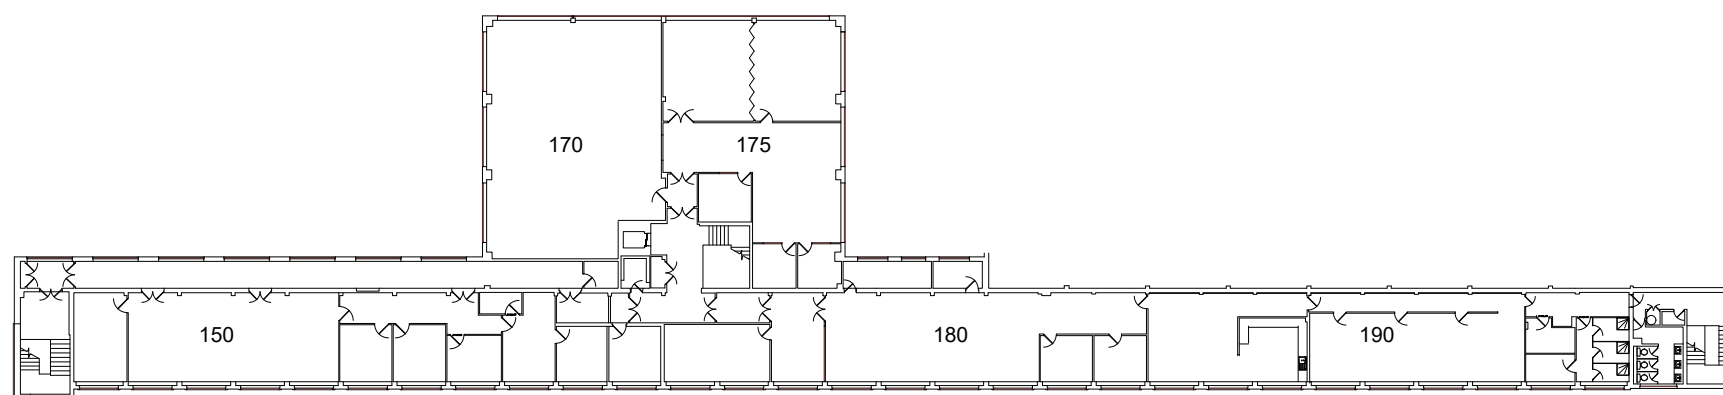


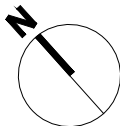

FIRST FLOOR PLAN

FAREHAM REACH BUSINESS PARK
OFFICE FIRST FLOOR

0 10 20 30 40 50m
Scale 1:500 @ A3