
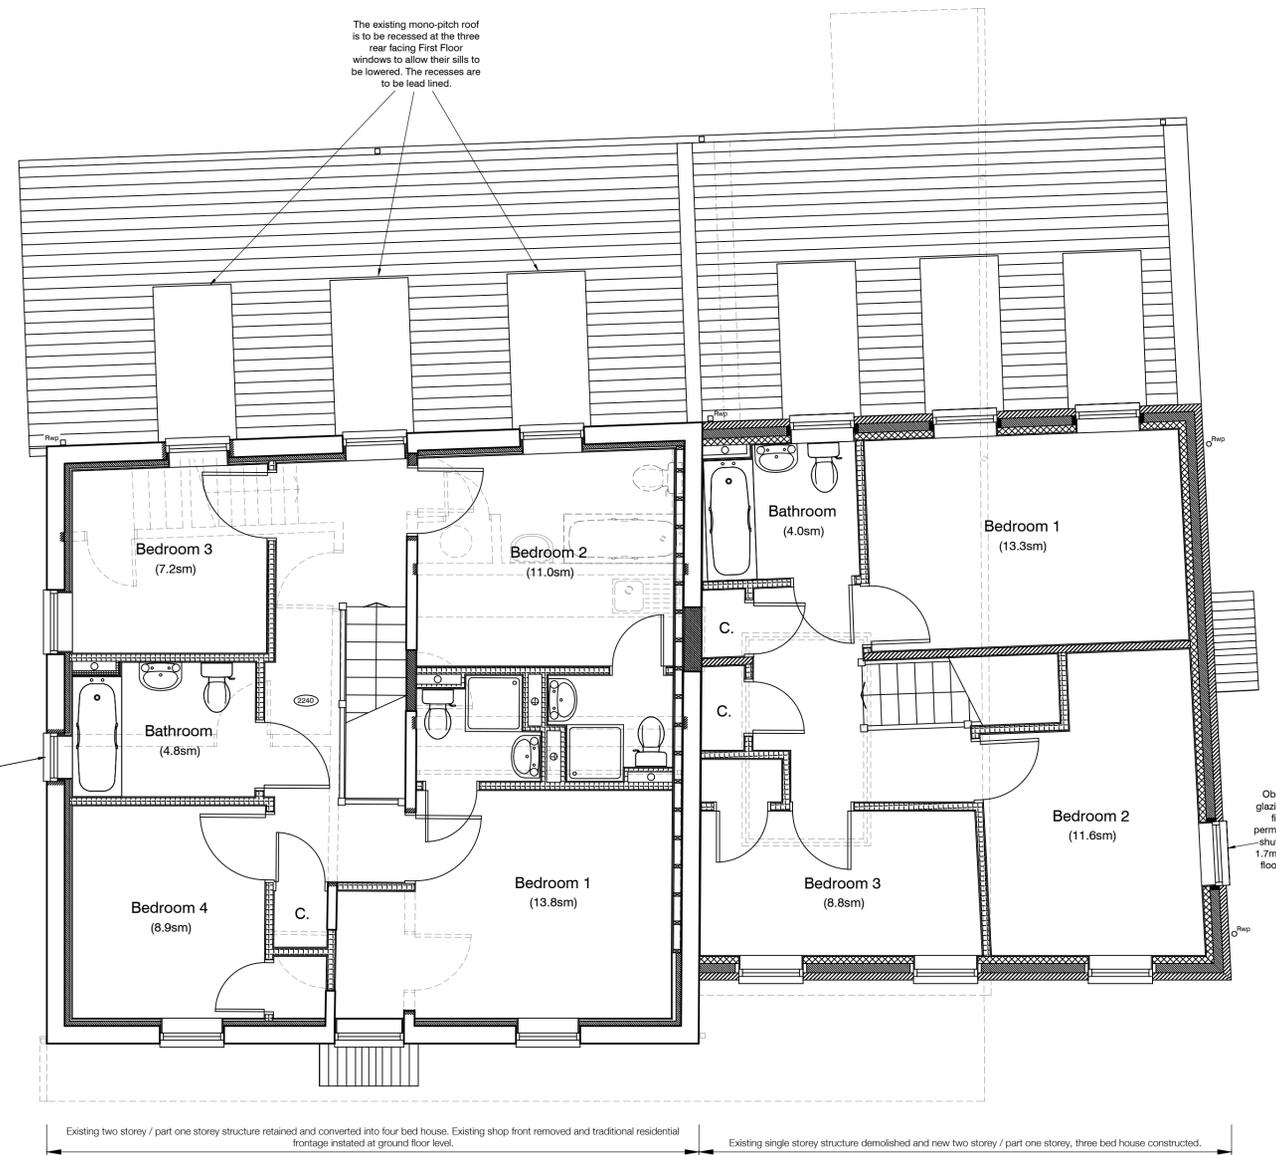


Redit Lane

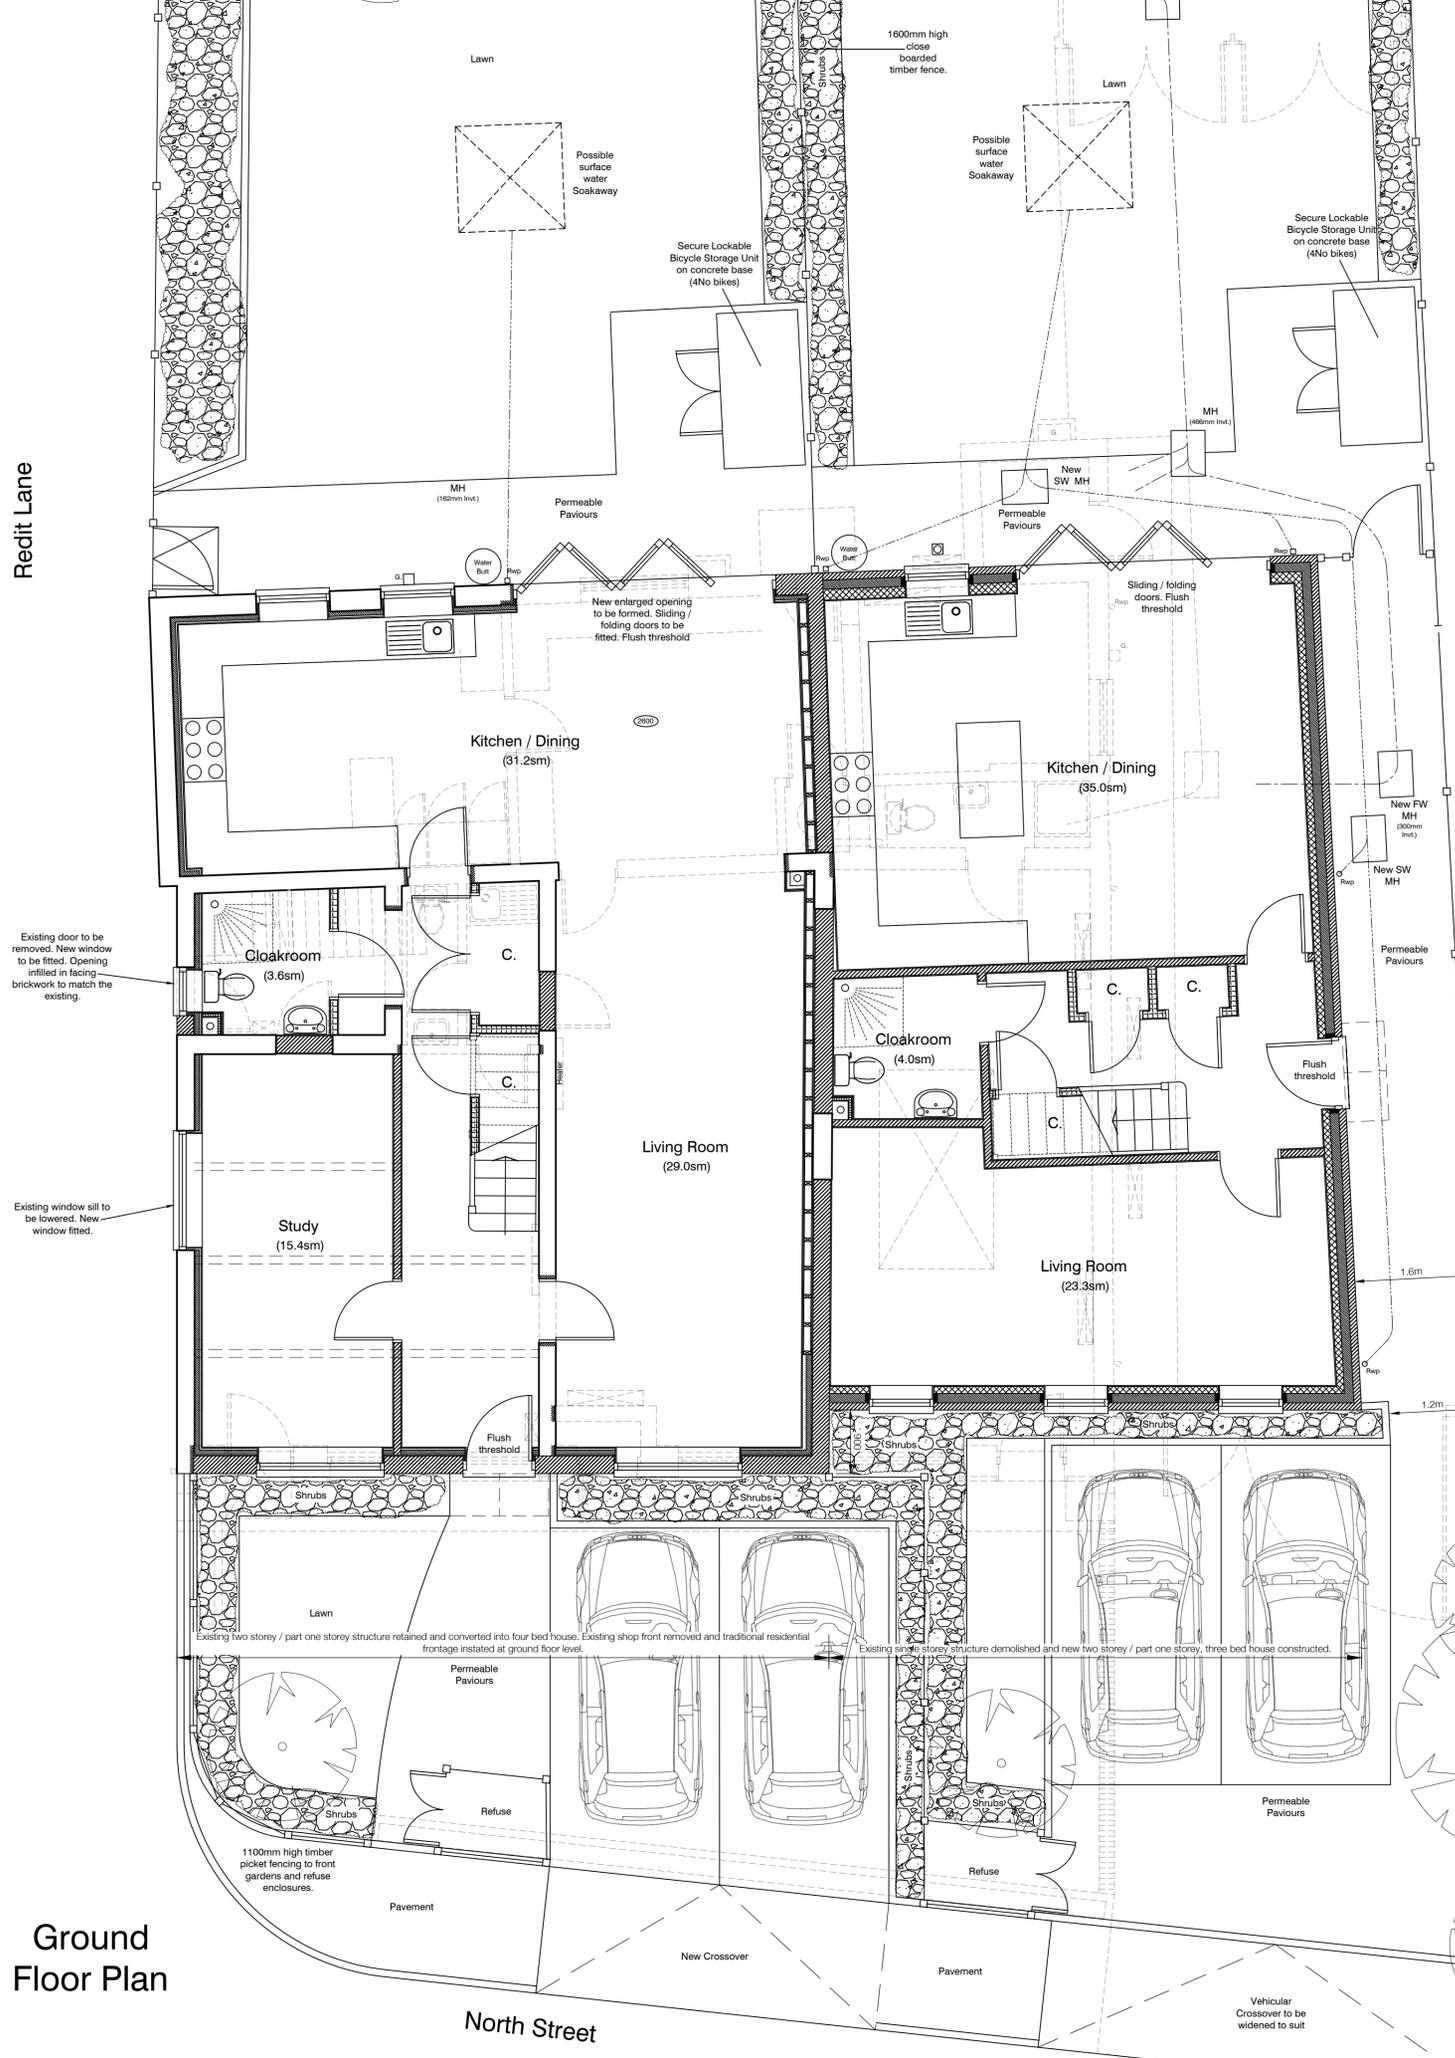

Ground Floor Plan

First Floor Plan

CONTRACT	15-17 North Street, Wicken, Ely, CB7 5XW.	SCALE	1:50.
DATE	November 2020.	DRAWN	KR
CHECKED	DF	DRAWING No	20191_04
TITLE	Proposed Floor Plans.	REVISION	A

**ATIP** Architects + Building Surveyors  
 Brook House Coventry Road Ilford Essex IG1 4QR  
 T 020 8532 4141 F 020 8532 4140