



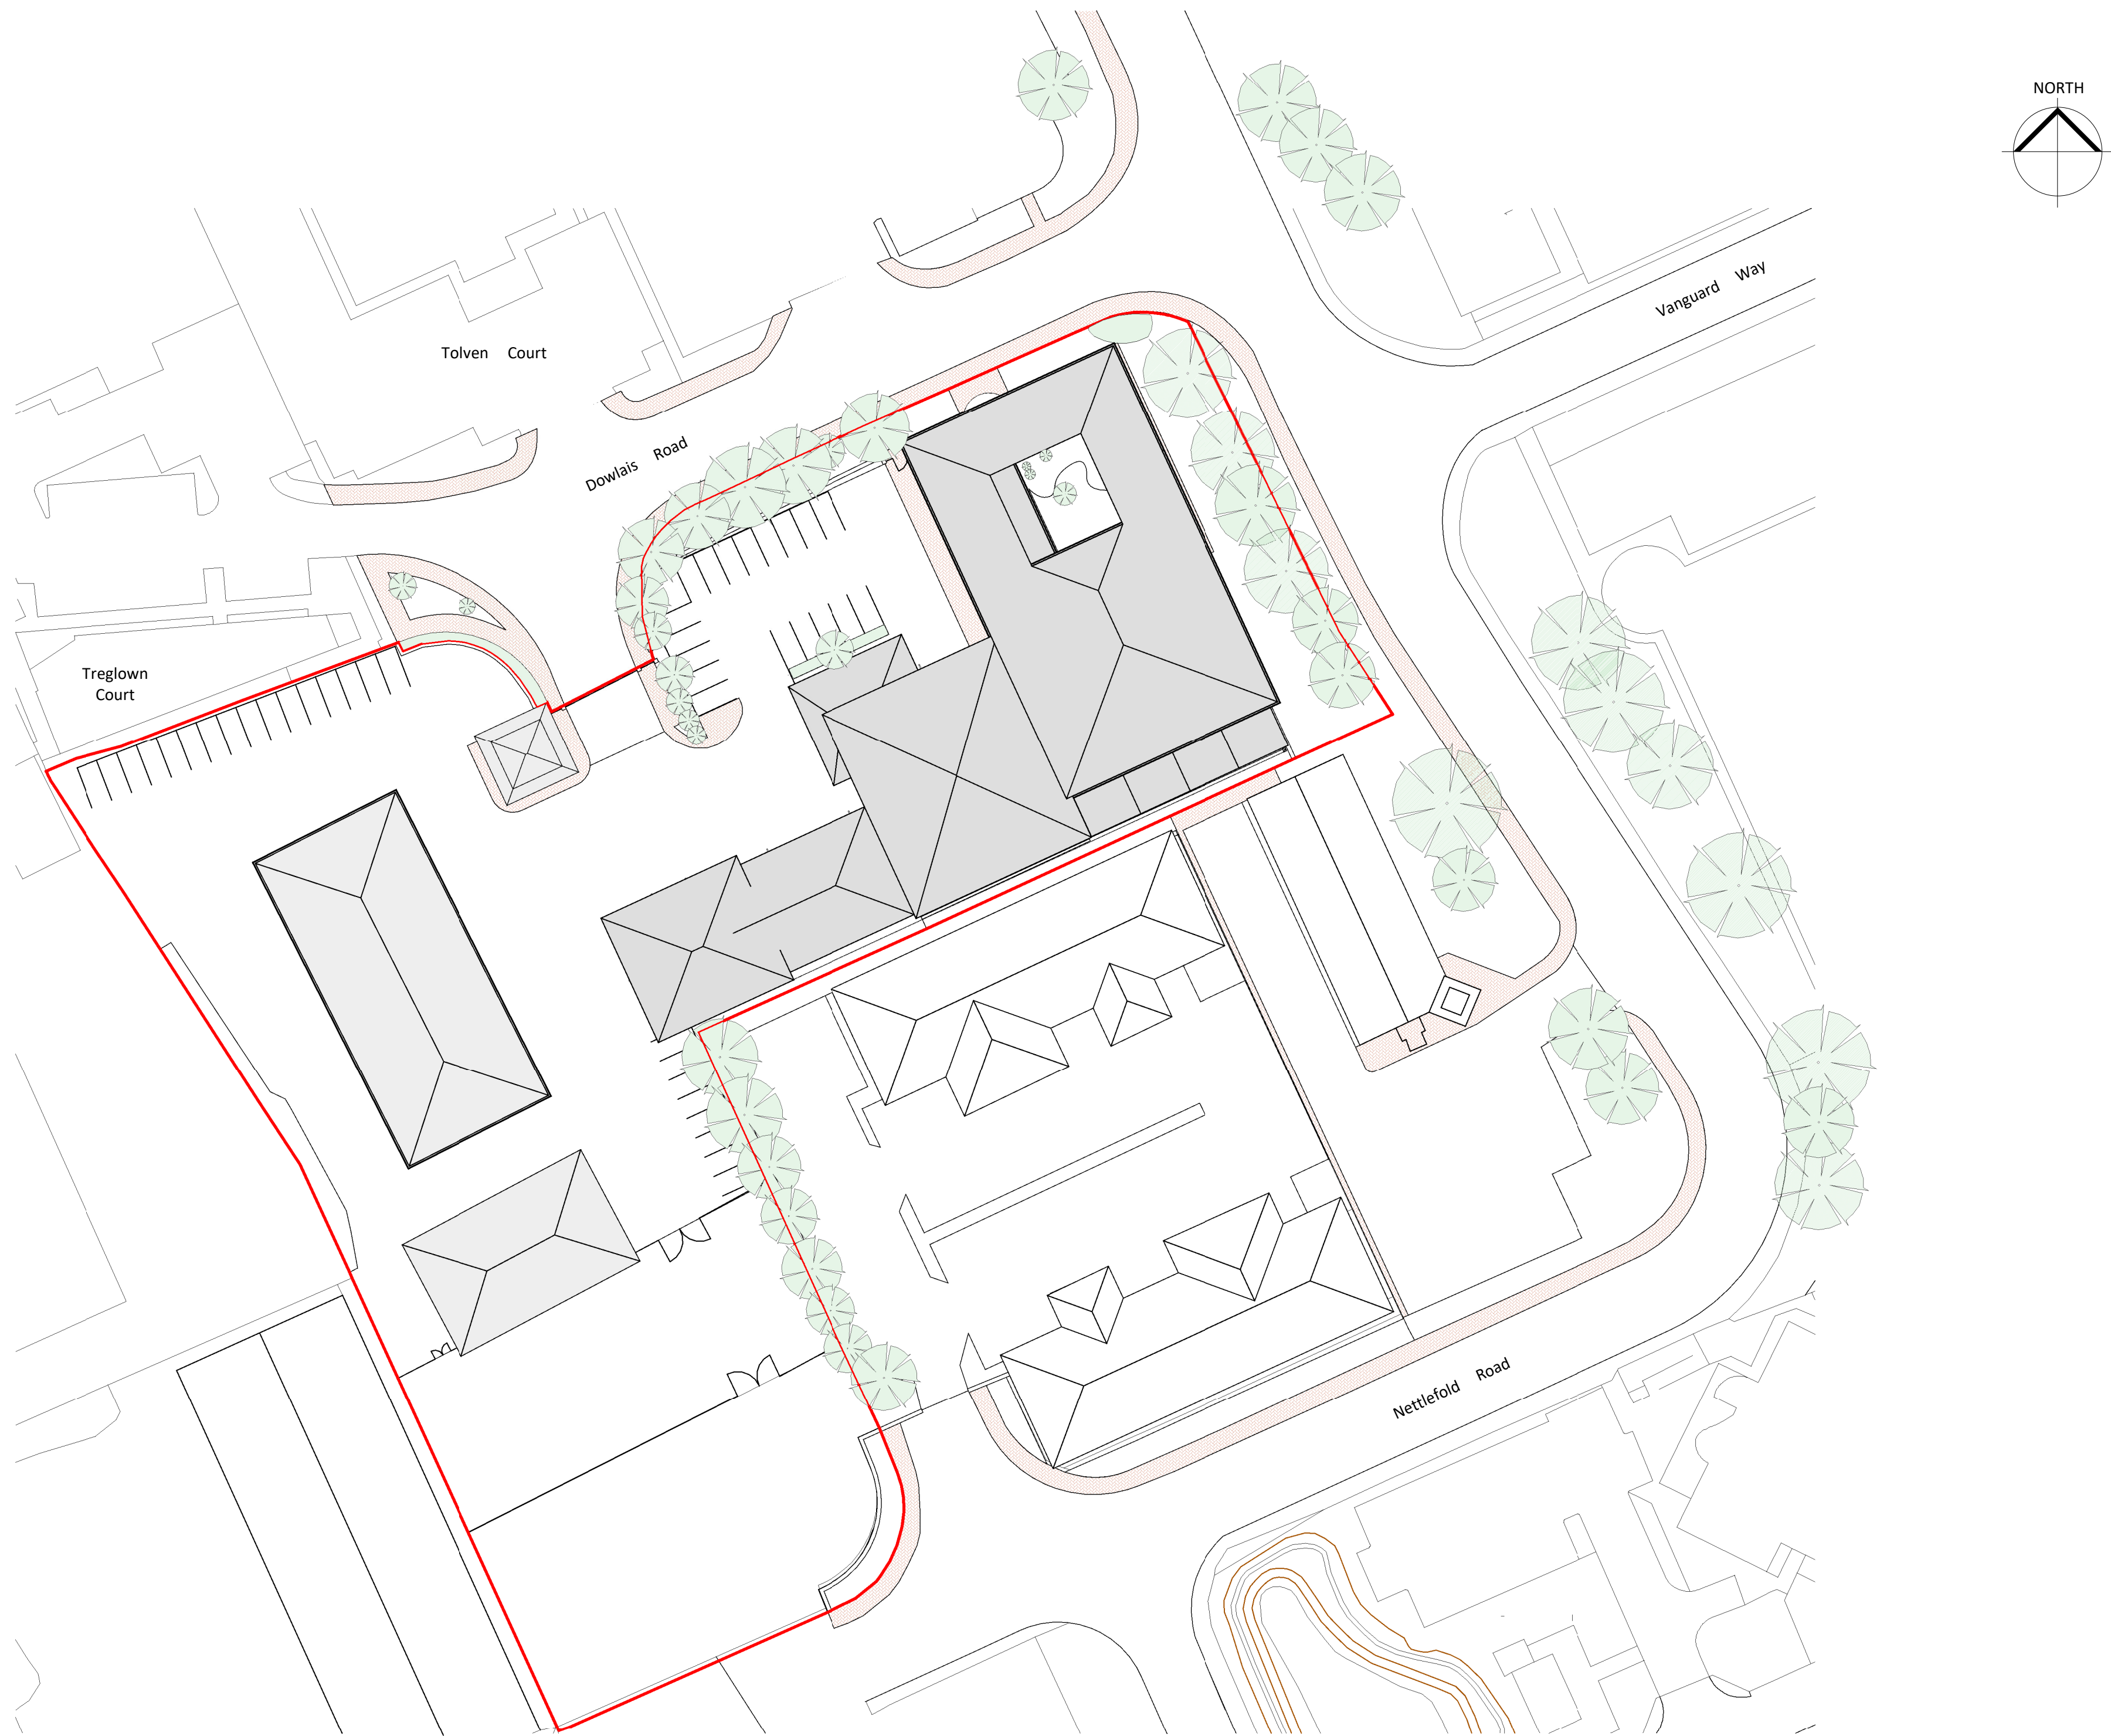


Project Name TAGOMAGO PARK HOTEL CONVERSION OCEAN WAY, CARDIFF		Rev	Date	Description
		P01	15/12/2019	Trees updated
Sheet Name EXISTING SITE PLAN OF EDWARD HOUSE AND ADJOINING BUILDINGS		Gareth Davies Project Services project consultancy – architecture – design management The Walled Garden Wenvoe Castle Wenvoe Cardiff CF5 6BE Gdprojectservices@outlook.com Tel: 07900 910388		
Sheet Number 210_102	Scale 1 : 500 @ A1			

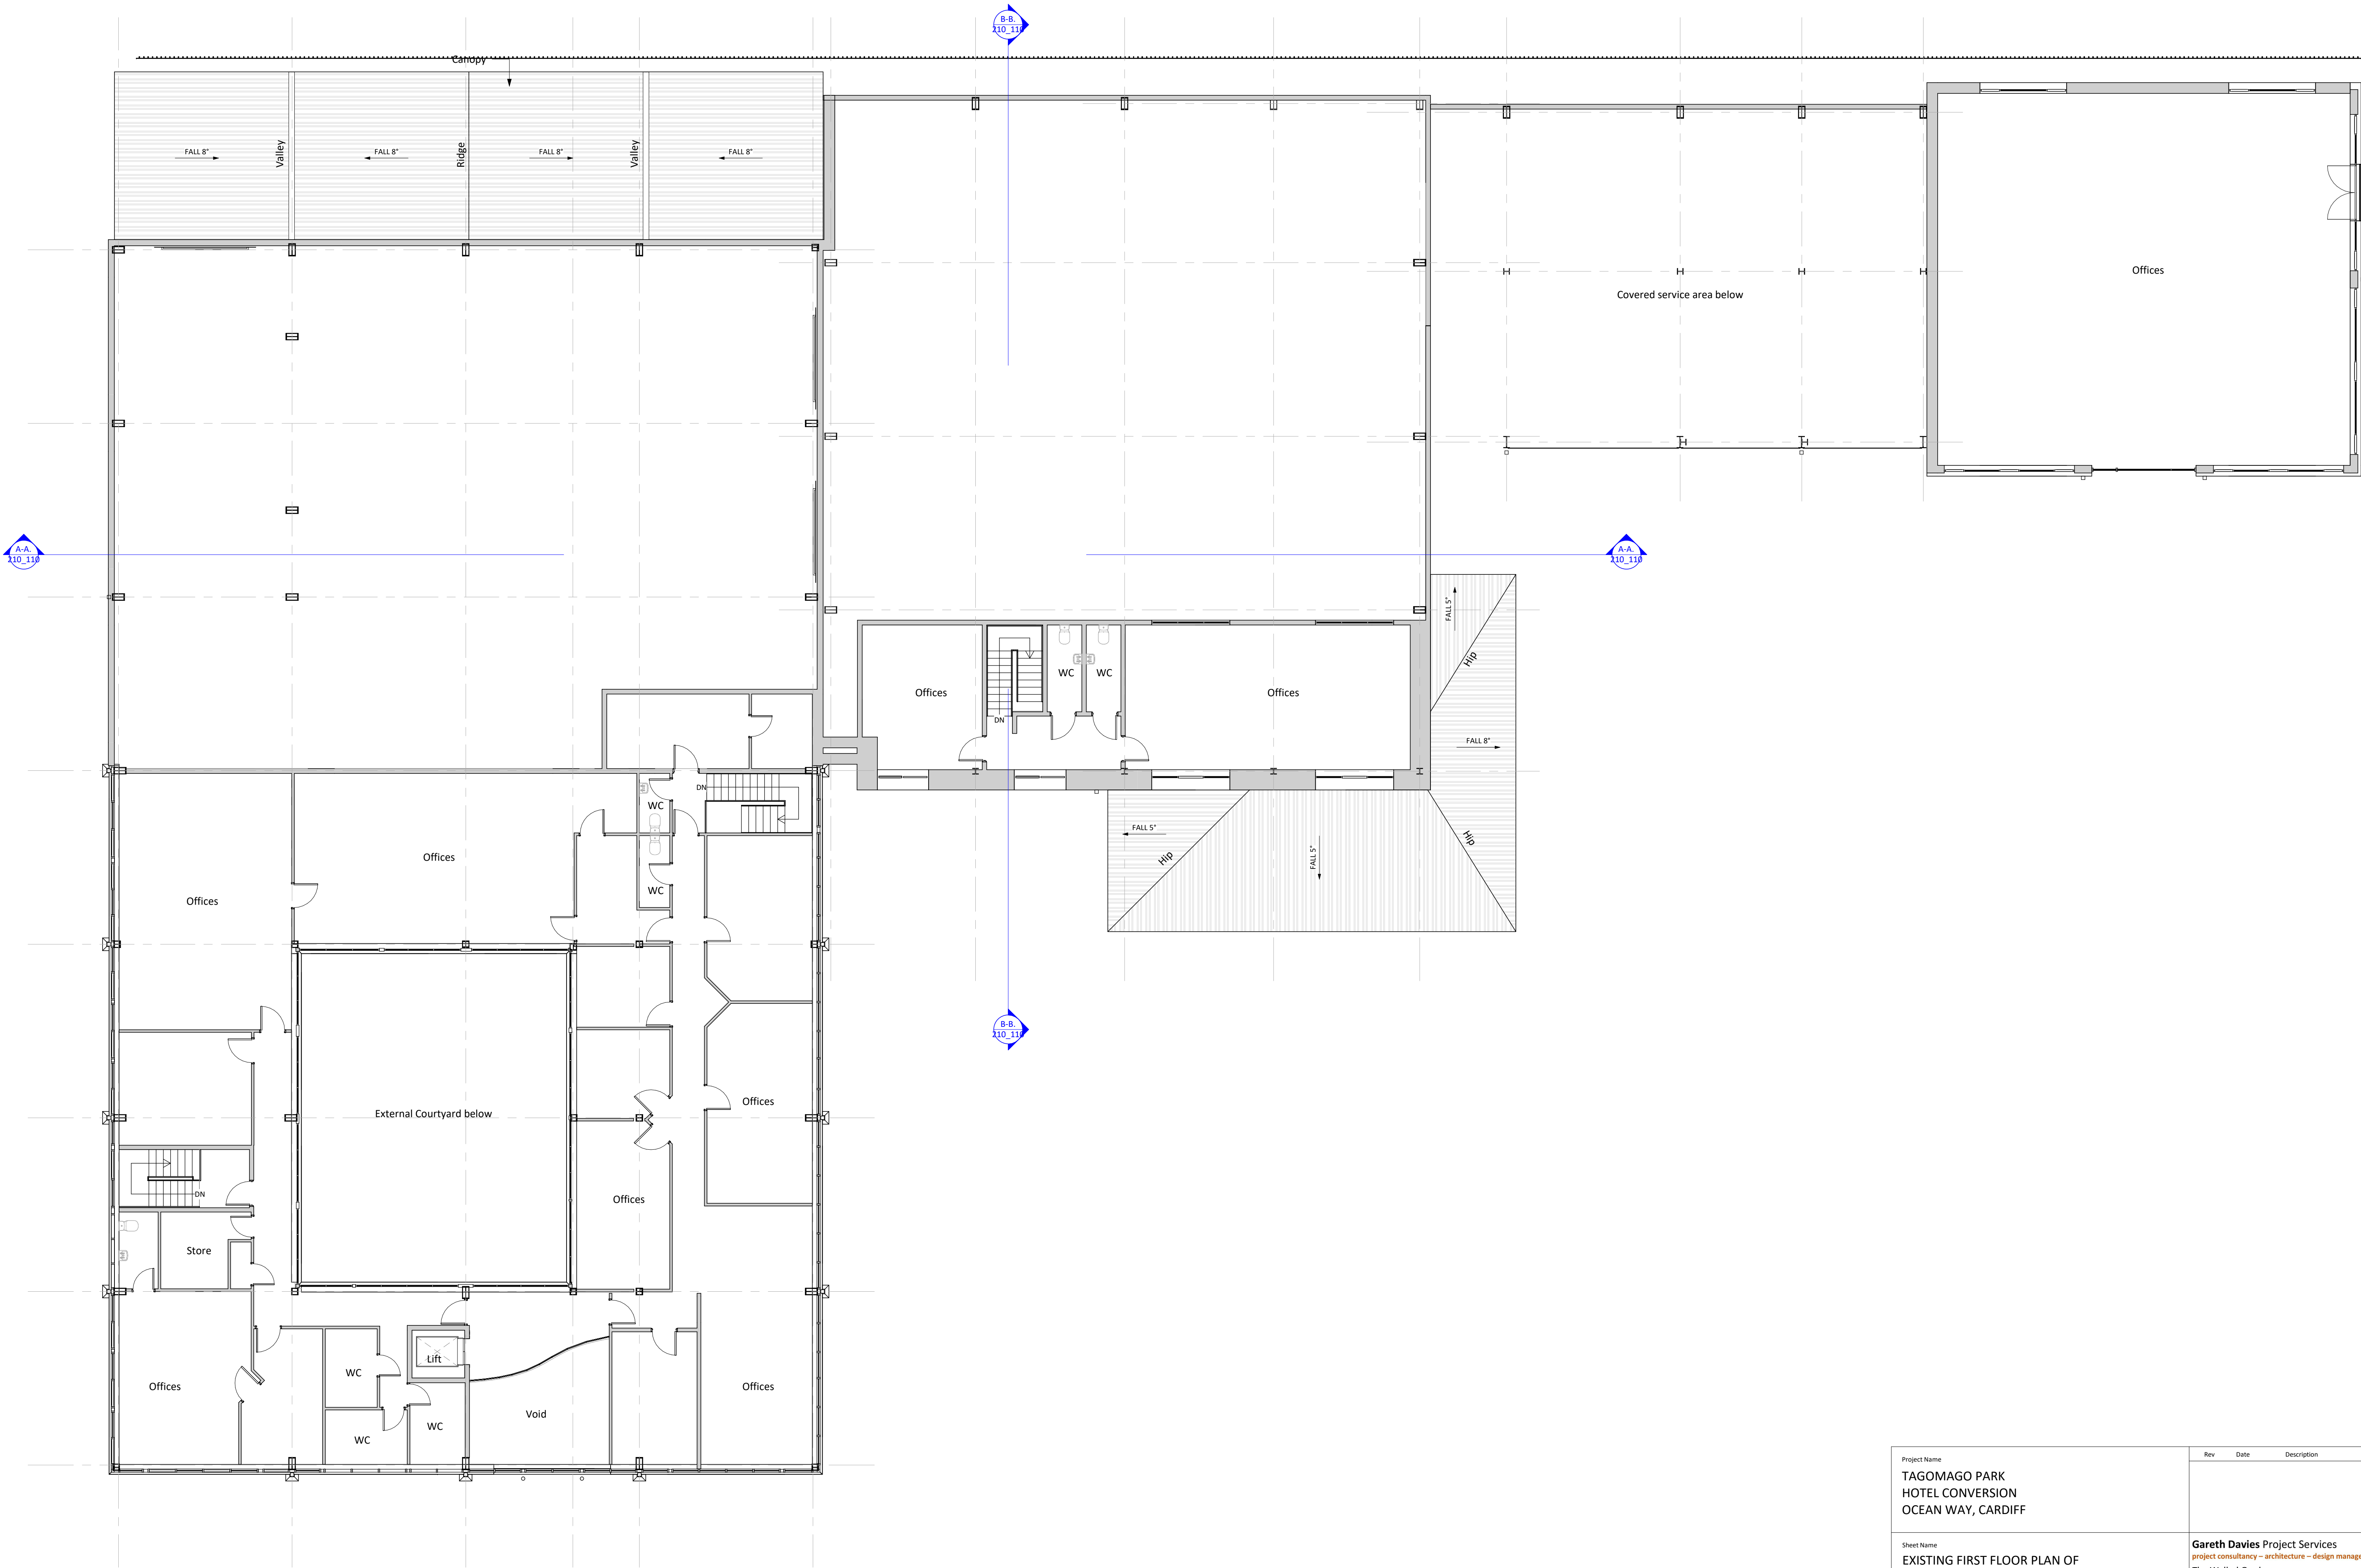


Project Name		Rev	Date	Description
TAGOMAGO PARK HOTEL CONVERSION OCEAN WAY, CARDIFF				
Sheet Name		Gareth Davies Project Services project consultancy - architecture - design management		
EXISTING FIRST FLOOR PLAN OF EDWARD HOUSE AND ADJOINING BUILDINGS		The Walled Garden Wenvoe Castle Wenvoe Cardiff CF5 6BE Gdprojectservices@outlook.com Tel: 07900 910388		
Sheet Number	Scale			
210_105	1 : 100 @ A1			




Existing North Elevation
1 : 100

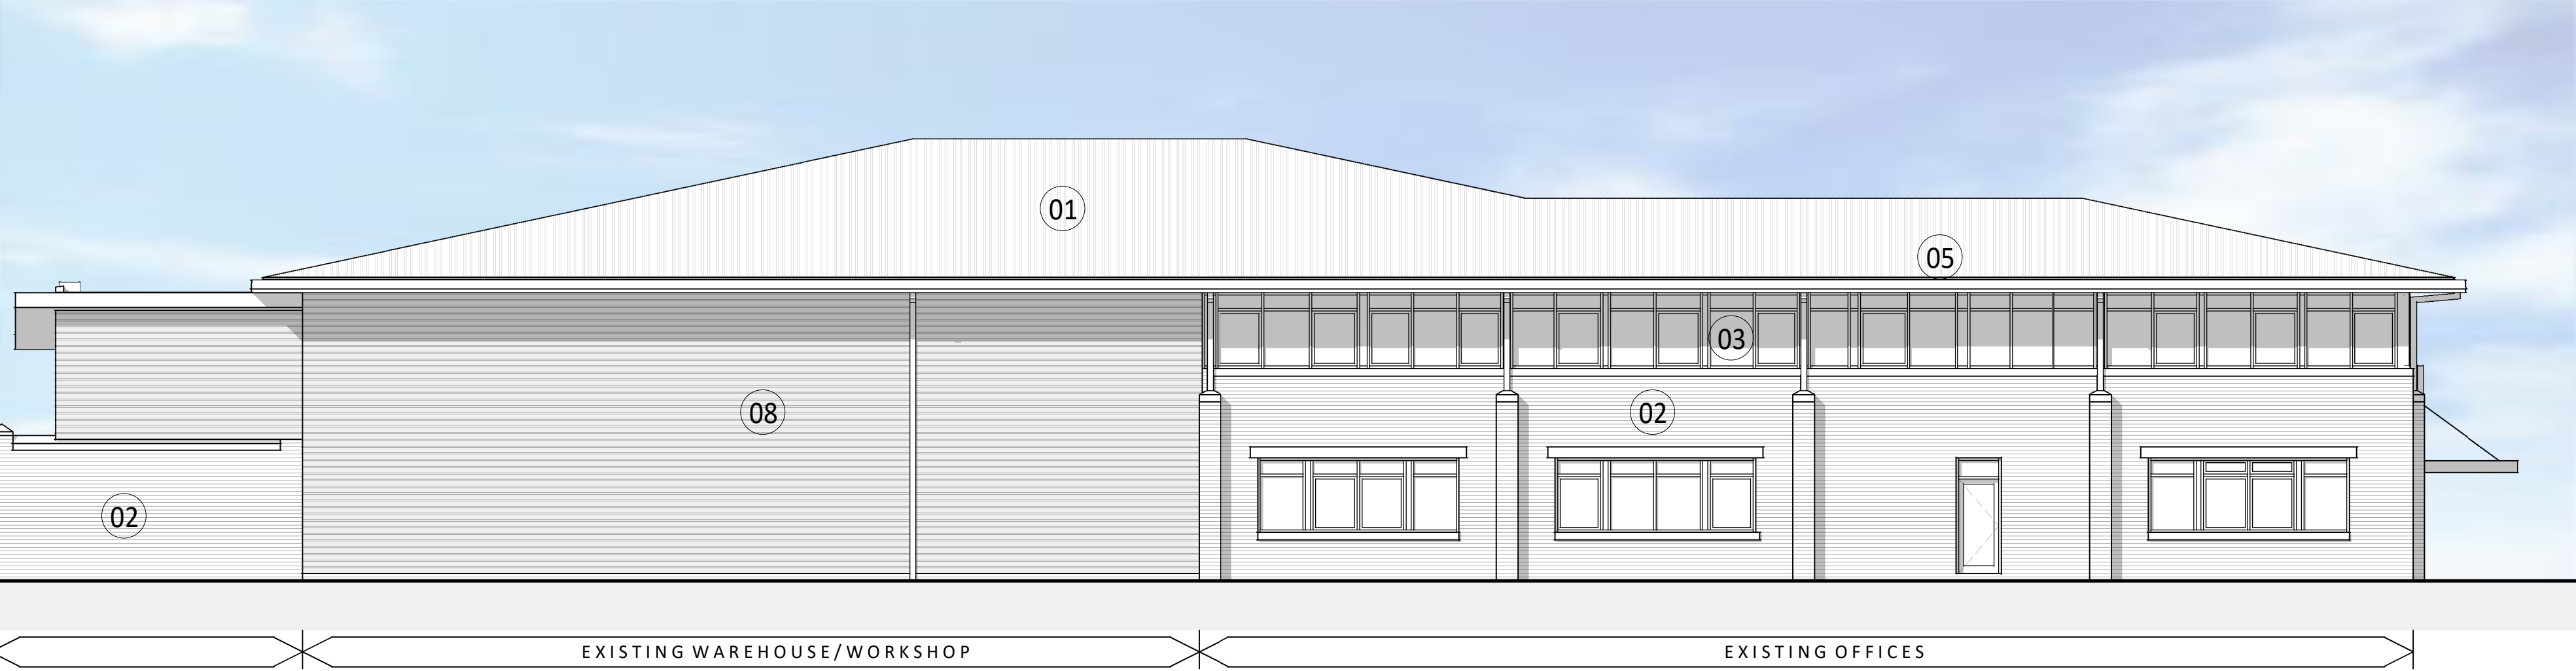


Existing East Elevation
1 : 100

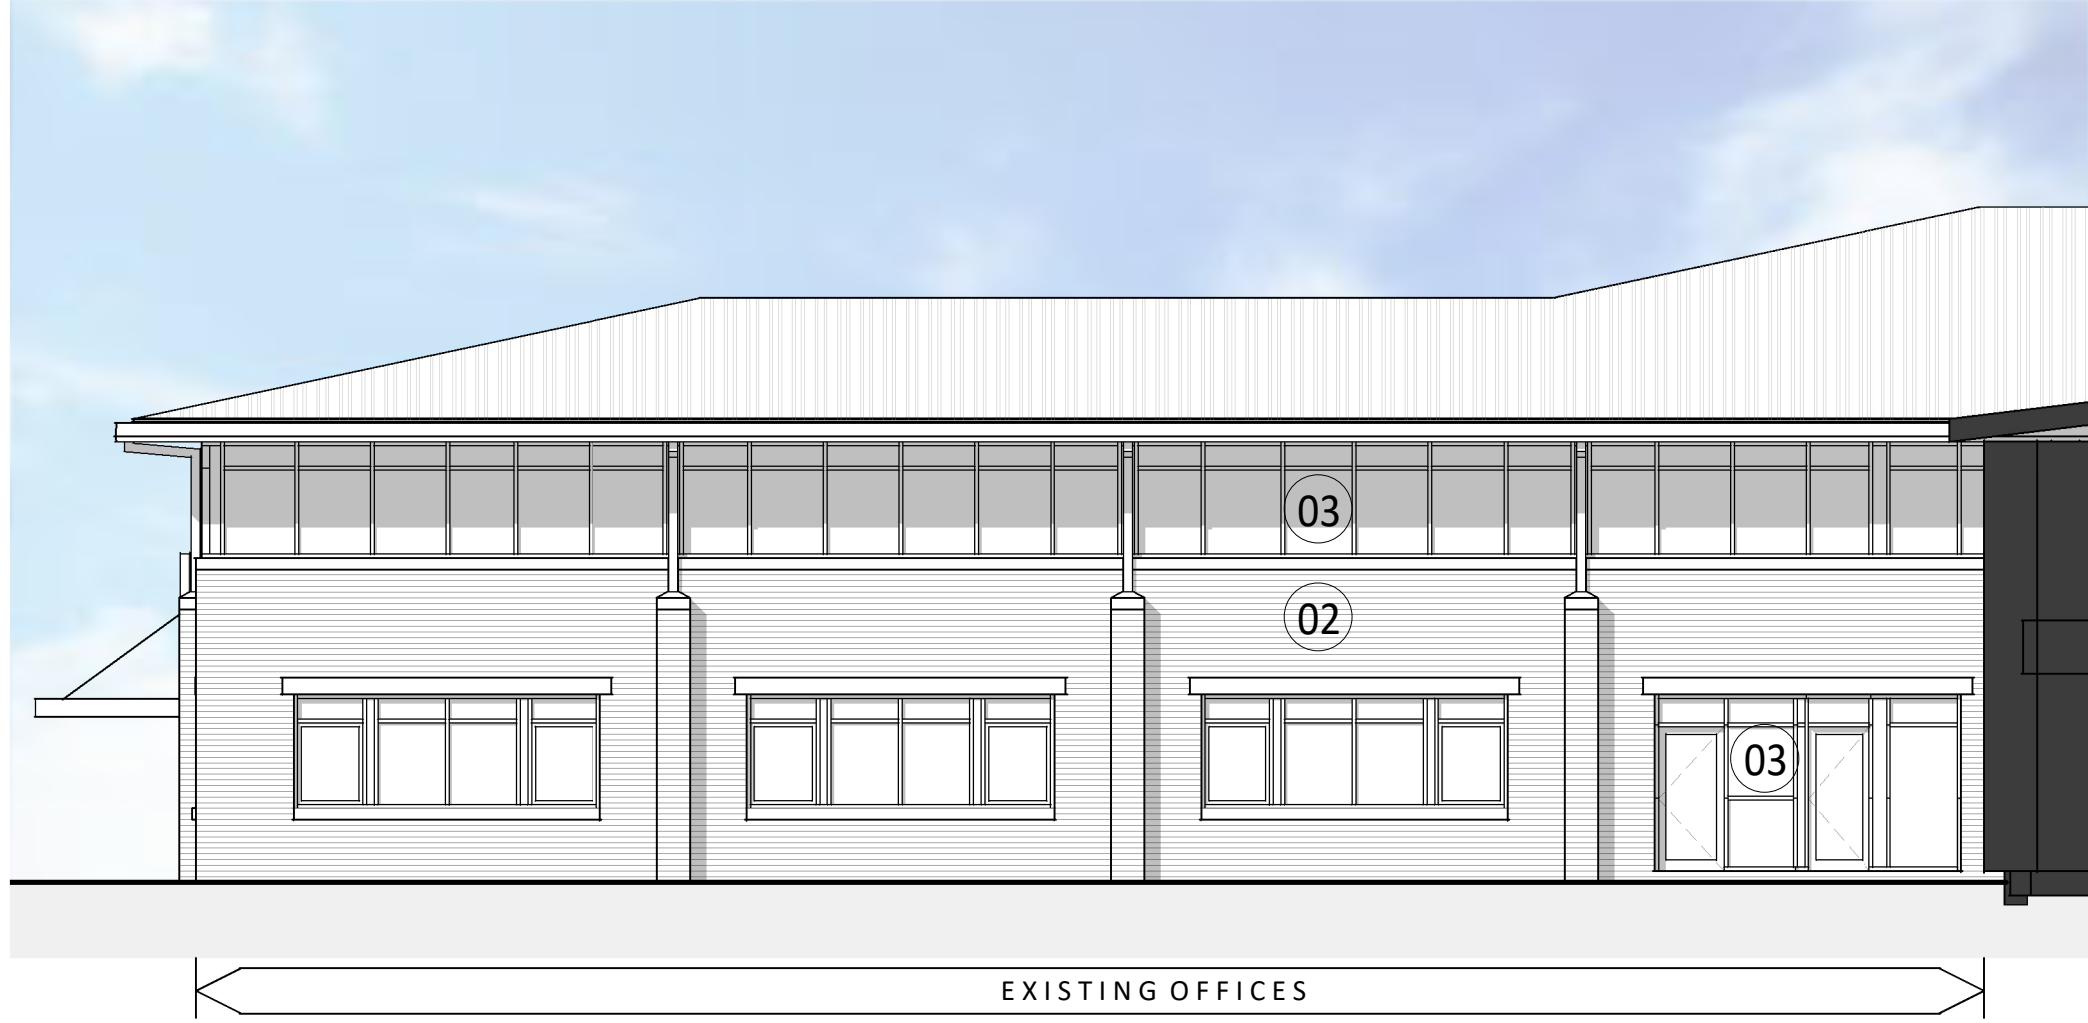


Existing West Elevation
1 : 100

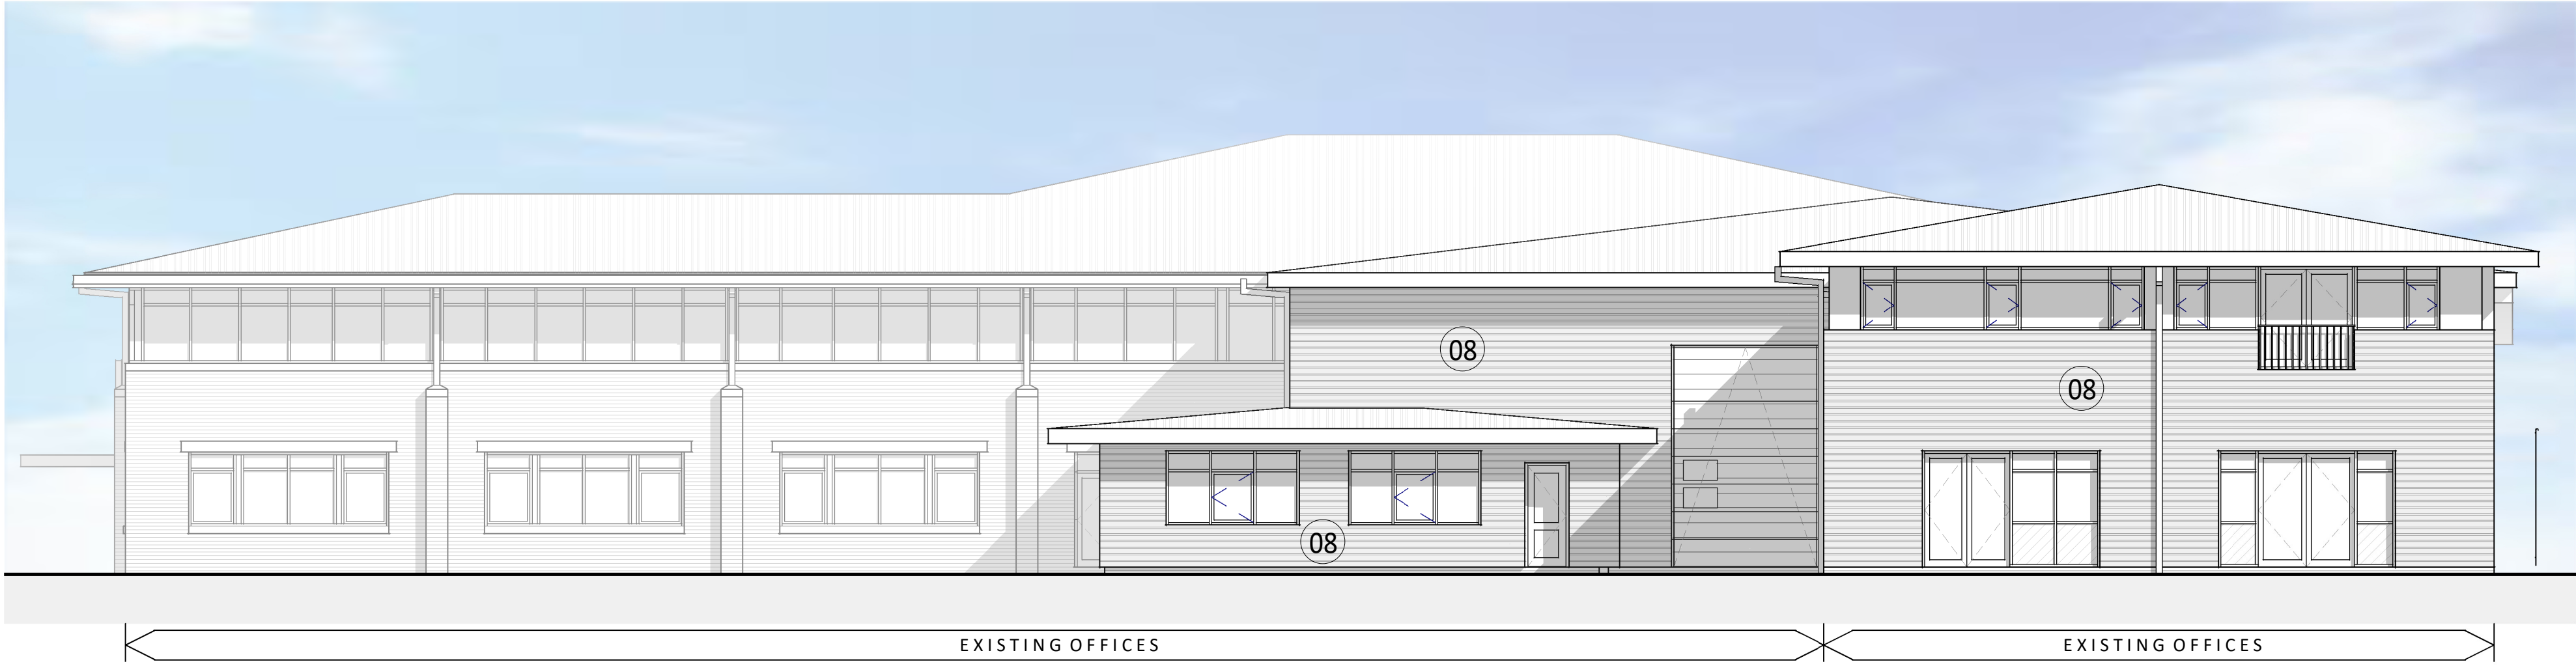


West Elevation Full
1 : 100

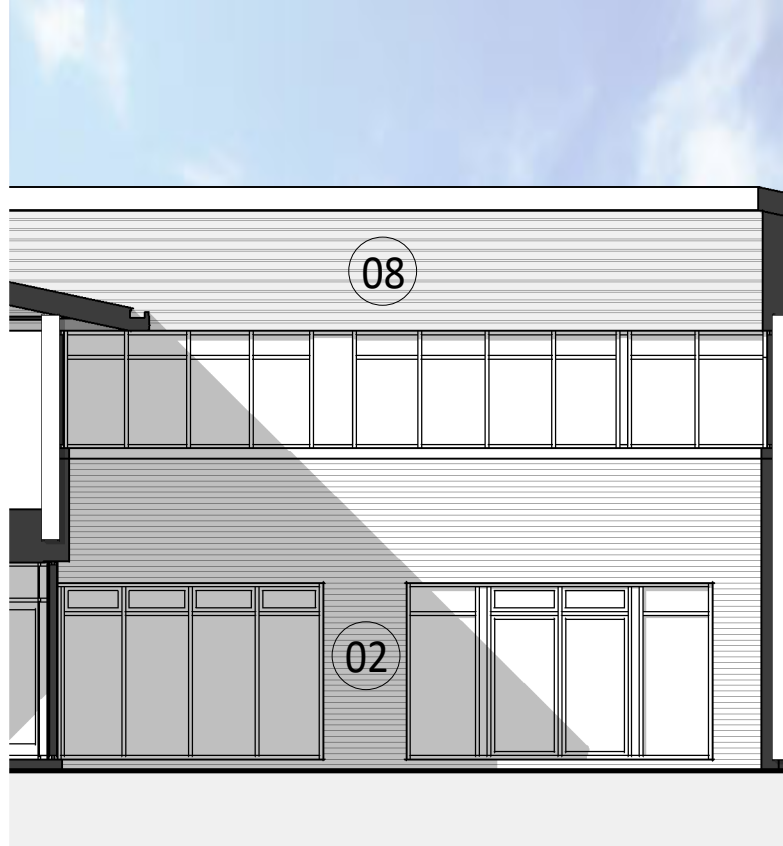

Courtyard Elevation South Facing
1 : 100

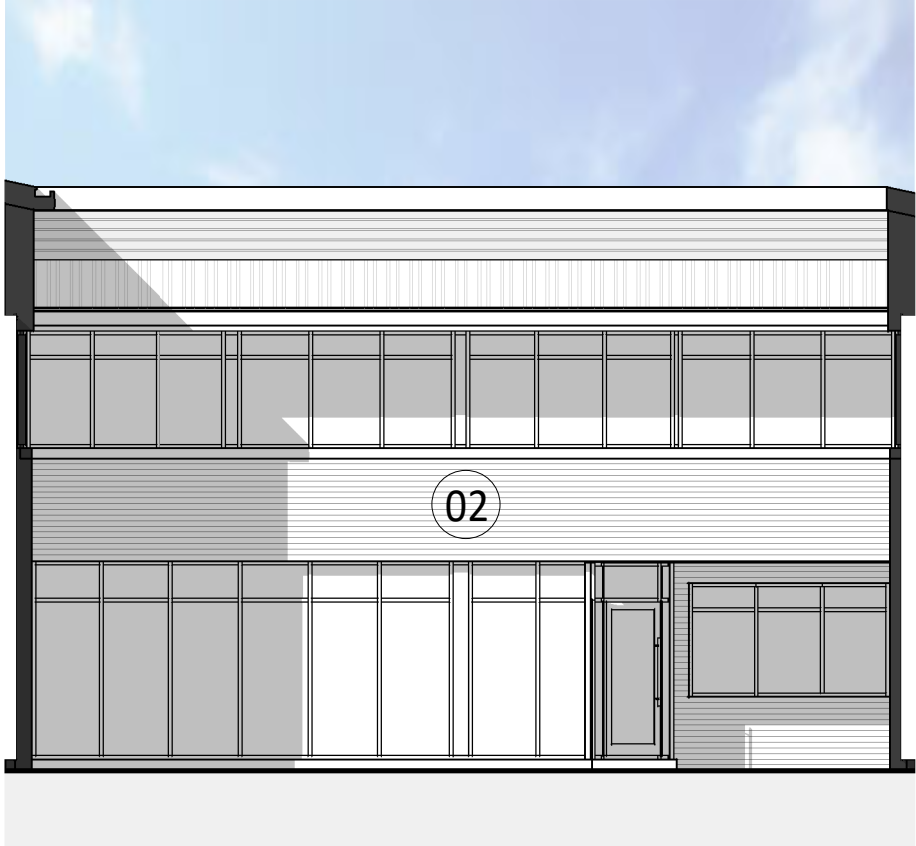

Courtyard Elevation West Facing
1 : 100

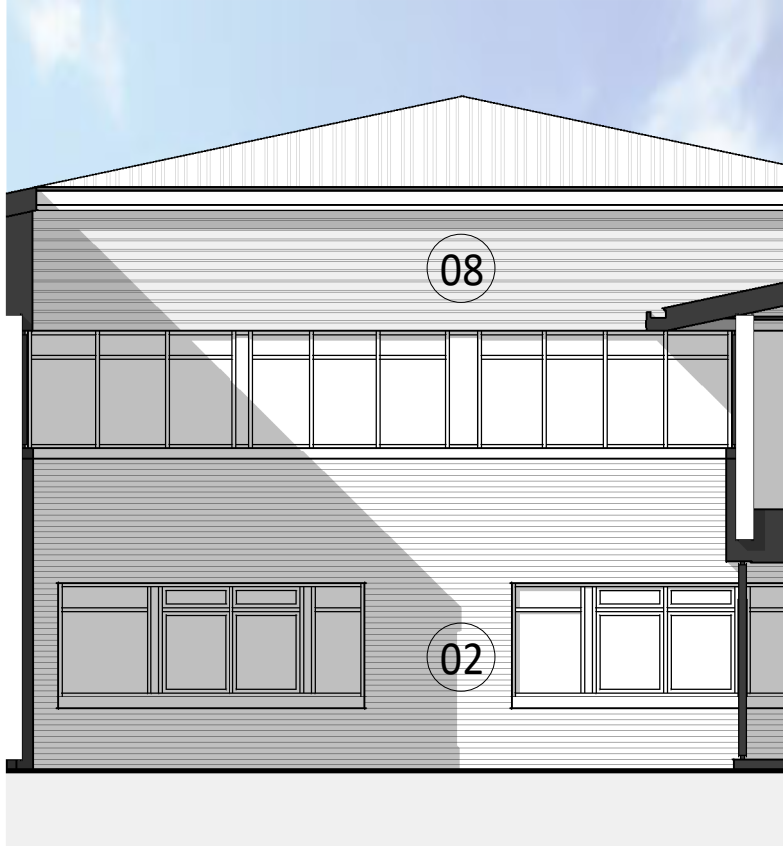

Courtyard Elevation North Facing
1 : 100



Courtyard Elevation East Facing
1 : 100

Elevation Key

- 01 Existing grey profiled metal roofing
- 02 Existing Facing brickwork with buff stone cills and lintels
- 03 Existing grey PPC aluminium windows
- 04 New facing brickwork and buff stone cills to match existing
- 05 Existing green PPC gutter
- 06 New grey PPC aluminium window to match existing
- 07 Galvanised steel gate
- 08 Existing silver profiled metal cladding
- 09 New silver PPC sectional overhead door
- 10 New galvanised steel external escape stair

Project Name		Rev	Date	Description
TAGOMAGO PARK HOTEL CONVERSION OCEAN WAY, CARDIFF				
Sheet Name		Gareth Davies Project Services		
EXISTING ELEVATIONS OF EDWARD HOUSE AND ADJOINING BUILDINGS		project consultancy – architecture – design management		
Sheet Number 210_106		The Walled Garden Wenvoe Castle Wenvoe Cardiff CF5 6BE Gdprojectservices@outlook.com Tel: 07900 910388		
Scale 1 : 100 @ A1				