



©COPRIGHT

• All rights described in chapter IV of the copyright designs and
• documents act 1988 have been generally reserved
• Where any drawing is to be used in conjunction with another,
including specifications, the two drawings shall be cross-referenced
and any discrepancies reported to the architect before the
works is built in hand
• All drawings are to be read in conjunction with the
• drawings and the architect's instructions, all levels, unless
otherwise stated, are in millimetres, all levels, unless, unless
otherwise stated, are in millimetres. Any discrepancies in dimensions or detail on or between these
drawings and the architect's instructions should be drawn to the attention of the
boom brown and/or the engineer in writing for clarification
box, and is not to be copied, lent or used by any third party
without written permission

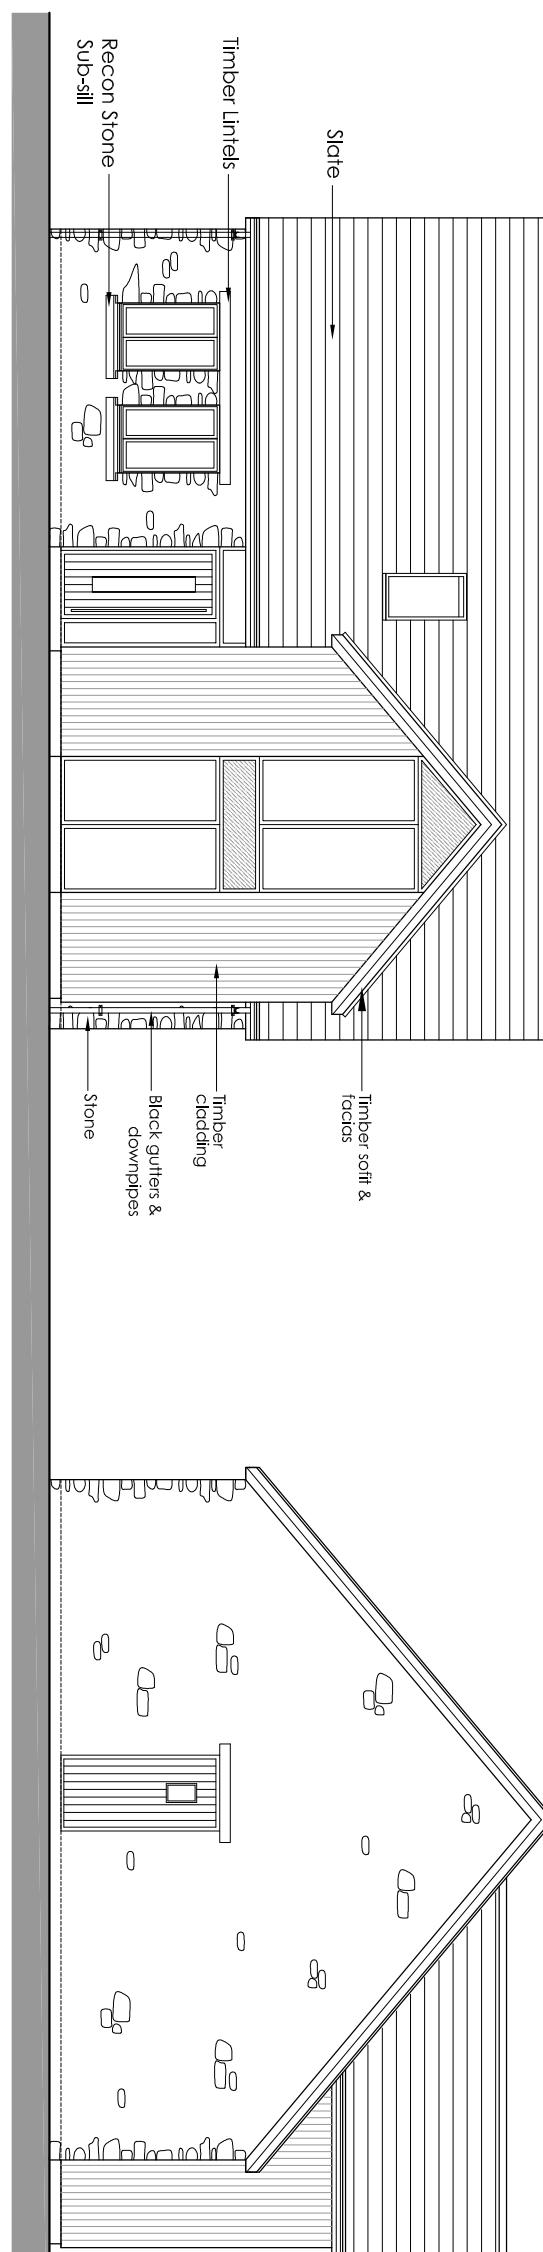


FRONT ELEVATION
(proposed) - scale 1/100

0
2m
4m

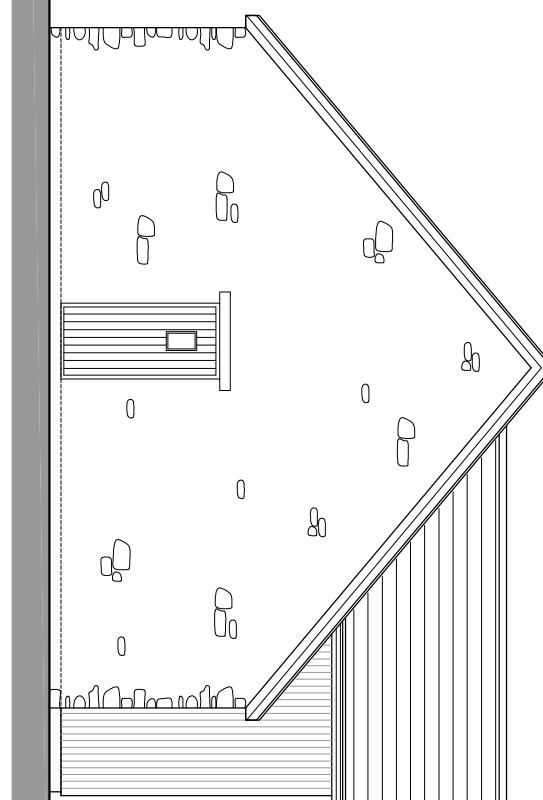


SIDE ELEVATION
(proposed) - scale 1/100

0
2m
4m

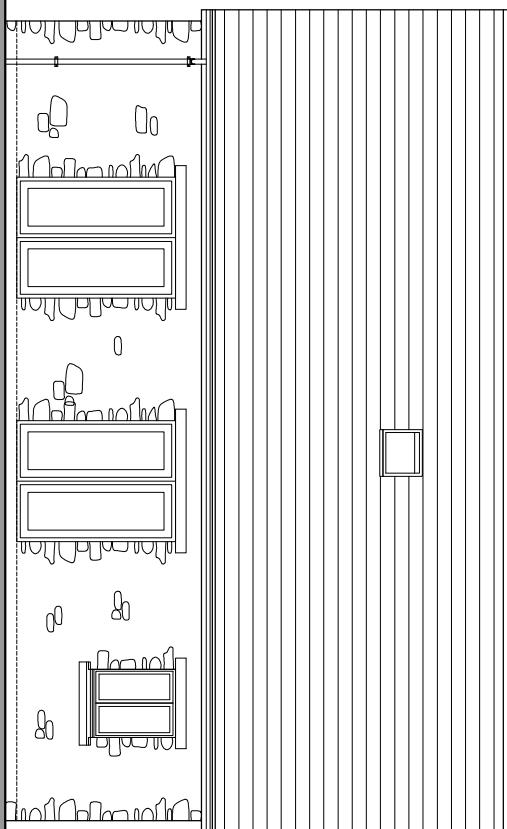

REAR ELEVATION
(proposed) - scale 1/100

0
2m
4m

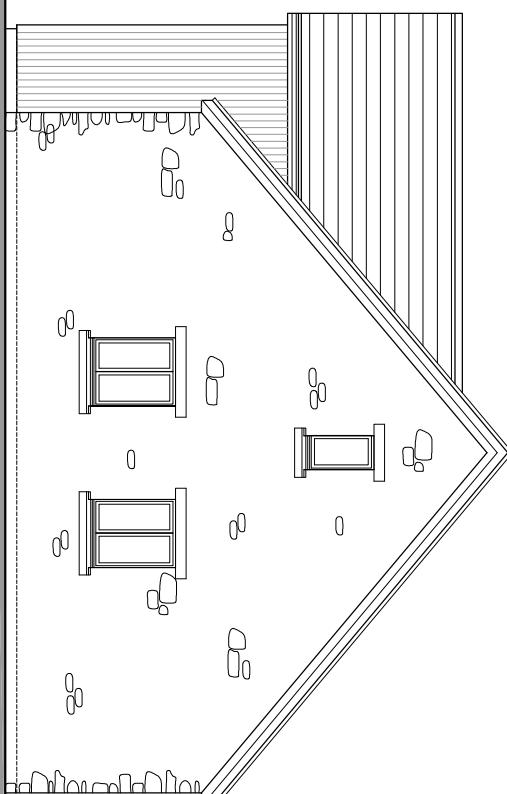

SIDE ELEVATION
(proposed) - scale 1/100

0
2m
4m

Rev	Date	Description	Dim

boonbrown

Motto: TrinagleHouse Tel: 01935 420903
Arlington 92 Albert Embankment T: 020 498158
Yeovil London F: 01935 473466
Somerset SE1 7NY E: www.boonbrown.com
BA20 2BG info@boonbrown.com

Project
Proposed Residential Development
Combe Street Lane
Yeovil

Client
Mr. Stell & Mrs. Thompson

Drawing Title
Elevations
Plot 1

Scale	1:100 @ A3	Date	05/12/19
Drawn	JM	CKD	CB
Dwg No.	3914-PL	Rev.	-