

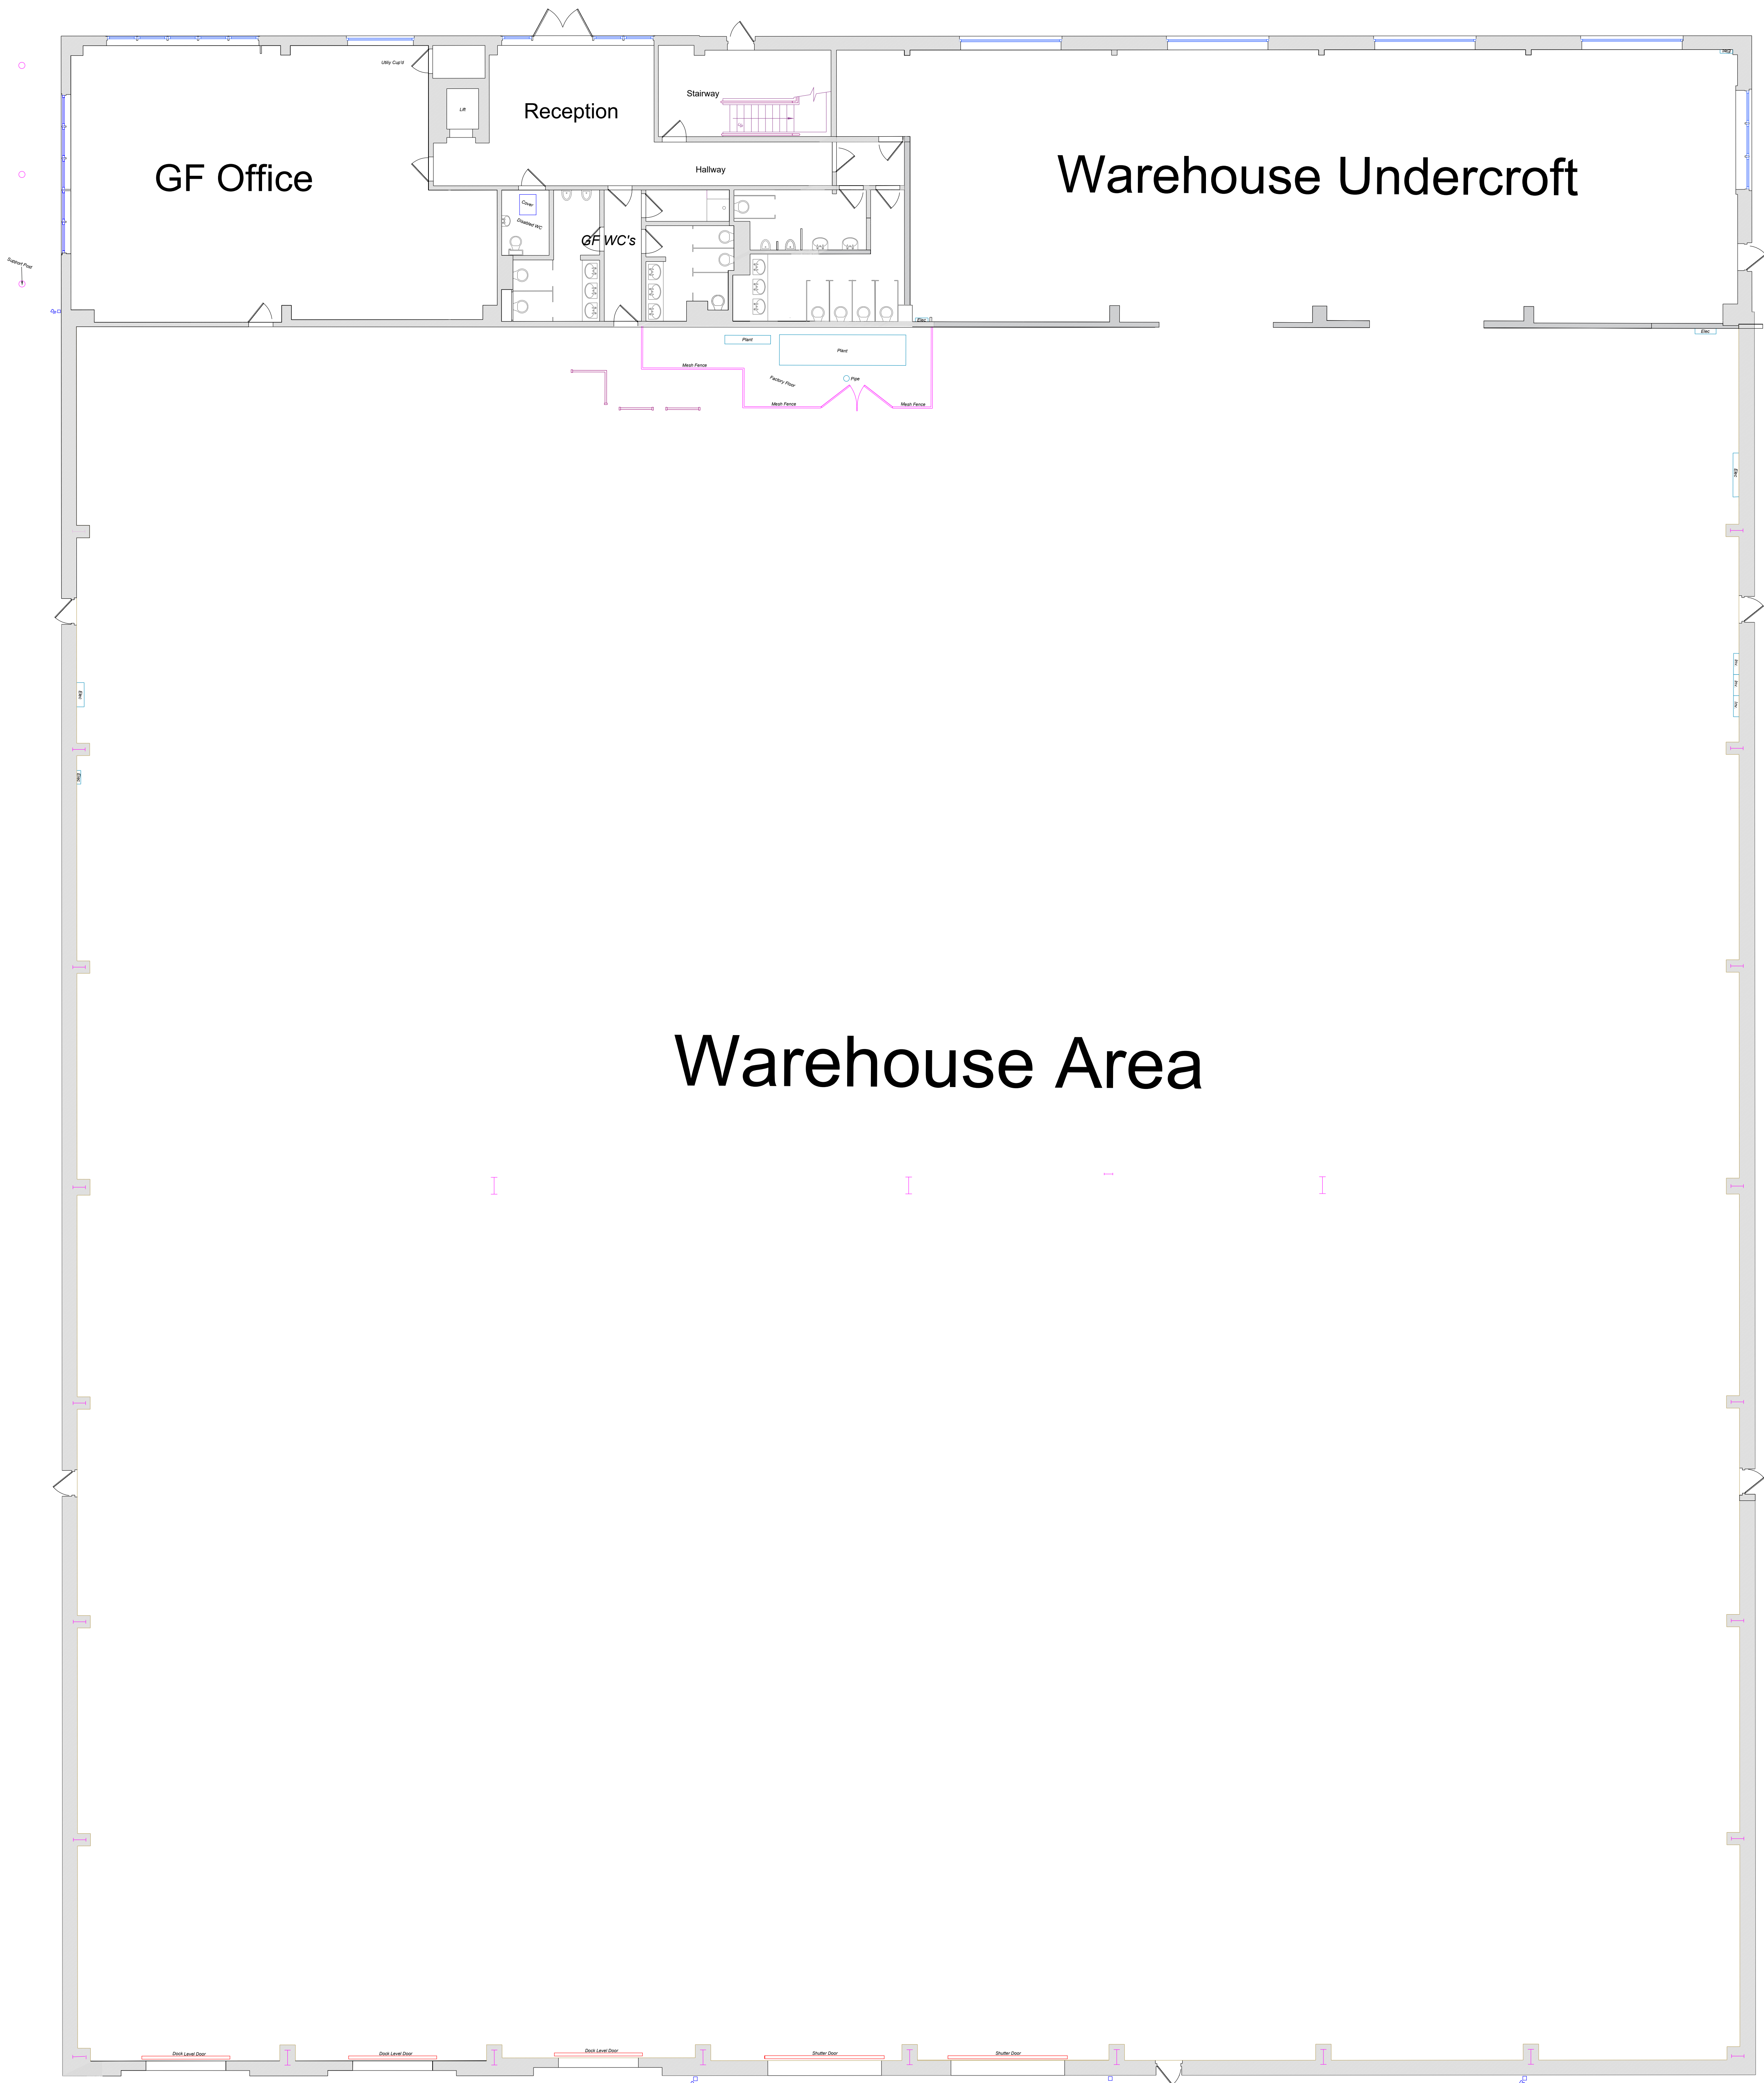


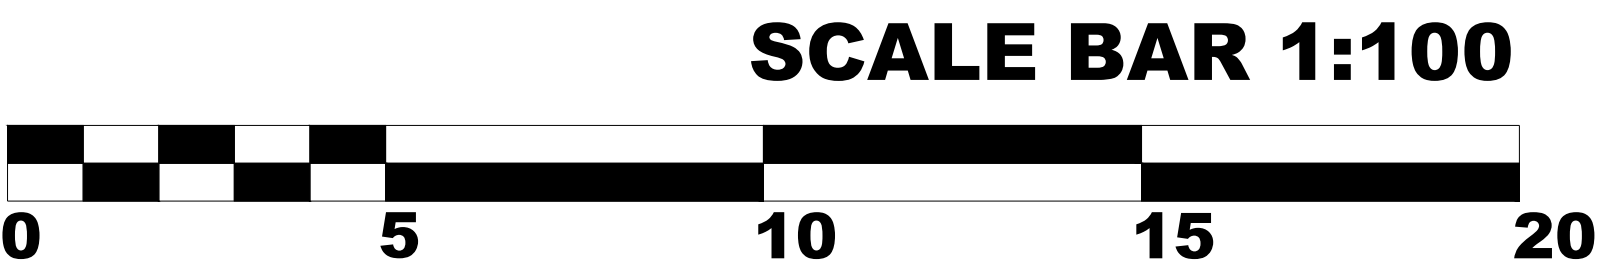

- NOTES:
- 1) COPYRIGHT NOTICE: THIS DRAWING MUST NOT BE COPIED (IN WHOLE OR IN PART), RETAINED OR DISCLOSED WITHOUT THE PRIOR WRITTEN CONSENT OF MJ MAPP ©.
 - 2) DRAWING IS NOT TO BE USED FOR CONSTRUCTION PURPOSES.
 - 3) DRAWING IS TO BE USED FOR LAND REGISTRY PURPOSES ONLY.

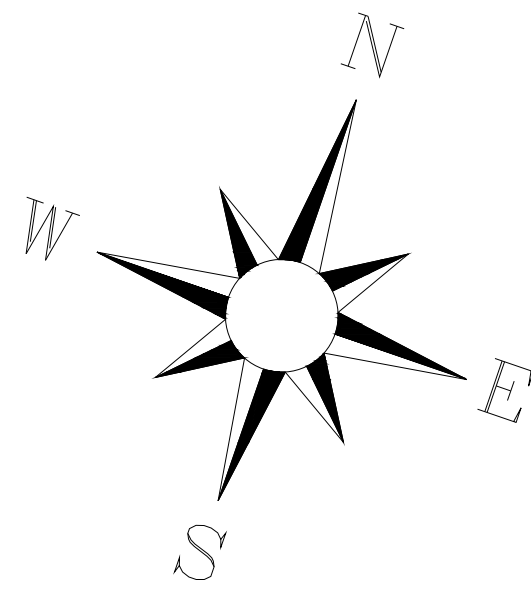

REV	DETAILS	DATE	BY
REV. 01	Ground Floor Plan	10/10/25	TF

PROPERTY ADDRESS

Stratton Business Park
Pegasus Drive
Biggleswade
SG18 8TQ

DRAWING TITLE

Ground Floor Plan

SCALE 1:100 @ A0	DATE 10/10/2025
DRAWN BY TF	CHECKED BY AH
DWG No. SBPGFLP	REV. * 01

MAPP

BUILDING CONSULTANCY
WWW.WEAREMAPP.COM
180 Great Portland Street
London W1W 5QZ
0207 908 5500