



160-162 High Street

Acton, London, W3 6QZ

Versatile double retail unit

3,072 sq ft
(285.40 sq m)

- Expansive former banking premises.
- Delightful rear garden.
- Superb High Street location.
- The property falls within the Use Class E provision.
- Available Immediately.

160-162 High Street, Acton, London, W3 6QZ

Summary

Available Size	3,072 sq ft
Rent	£55,000 per annum
Business Rates	Upon Enquiry
EPC Rating	Upon enquiry

Description

Formerly the home of TSB Bank for over a decade, this outstanding retail unit offers an imposing and truly unique opportunity to occupy one of the most prominent buildings on the parade. The interior of the property is split across Ground & Basement floors and provides a versatile template for an occupier to adjust to their requirements. On entry to the premises there is an open former banking hall with multiple ancillary rooms for the sole use of the future occupier. To the rear is a delightful garden that could benefit from some landscaping work to provide a rarely available green space in this bustling suburb of London.

Location

Located in the heart of the exceptionally busy Acton High Street, within close proximity of the new Oaks Shopping Centre and the Acton Saturday Market, this building enjoys one of the most prominent locations on the road. The property is very well connected via public transport, with Acton Central (London Overground) within a 5 minute walk, Acton Main Line Station (Elizabeth Line) and Acton Town Tube Station (District Line and Piccadilly Line) each within 15 minutes. These train lines, plus its excellent bus services, makes it easy to travel to and from anywhere in London. The M4 & A40 motorways are also a short drive away for easy travel by car in and out of London.

Terms

Guide Price: £55,000 subject to contract.


Rateable Value: Interested parties are advised to make their own enquiries with the Local Authority (Ealing Council).

Accommodation: 3,072 sq ft.

VAT: Not applicable.

EPC: Available on request.

Viewings: Strictly through the agents, Winkworth Commercial on 020 7355 0285 and made by prior appointment.

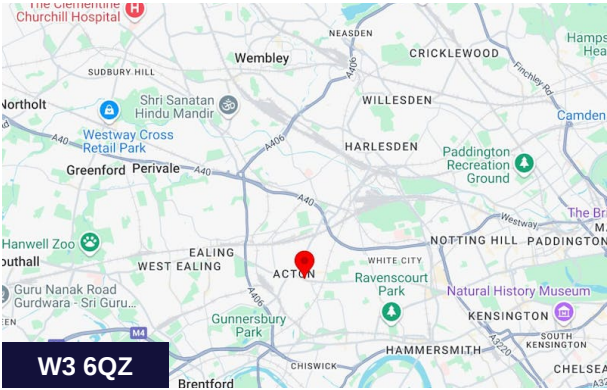

Viewing & Further Information




Chris Ryan
07385 413368 | 020 7355 0285
cryan@winkworth.co.uk




Adam Stackhouse
07889 510036 | 020 7355 0285
astackhouse@winkworth.co.uk

The above information contained within this email is sent subject to contract. These particulars are for general information only and do not constitute any part of an offer or contract. All statements contained therein are made without responsibility on the part of the vendors or lessors and are not to be relied upon as statement or representation of fact. Intending purchasers or lessees must satisfy themselves, by inspection, or otherwise, as to the correctness of each of the statements of dimensions contained in these particulars. Generated on 16/10/2025

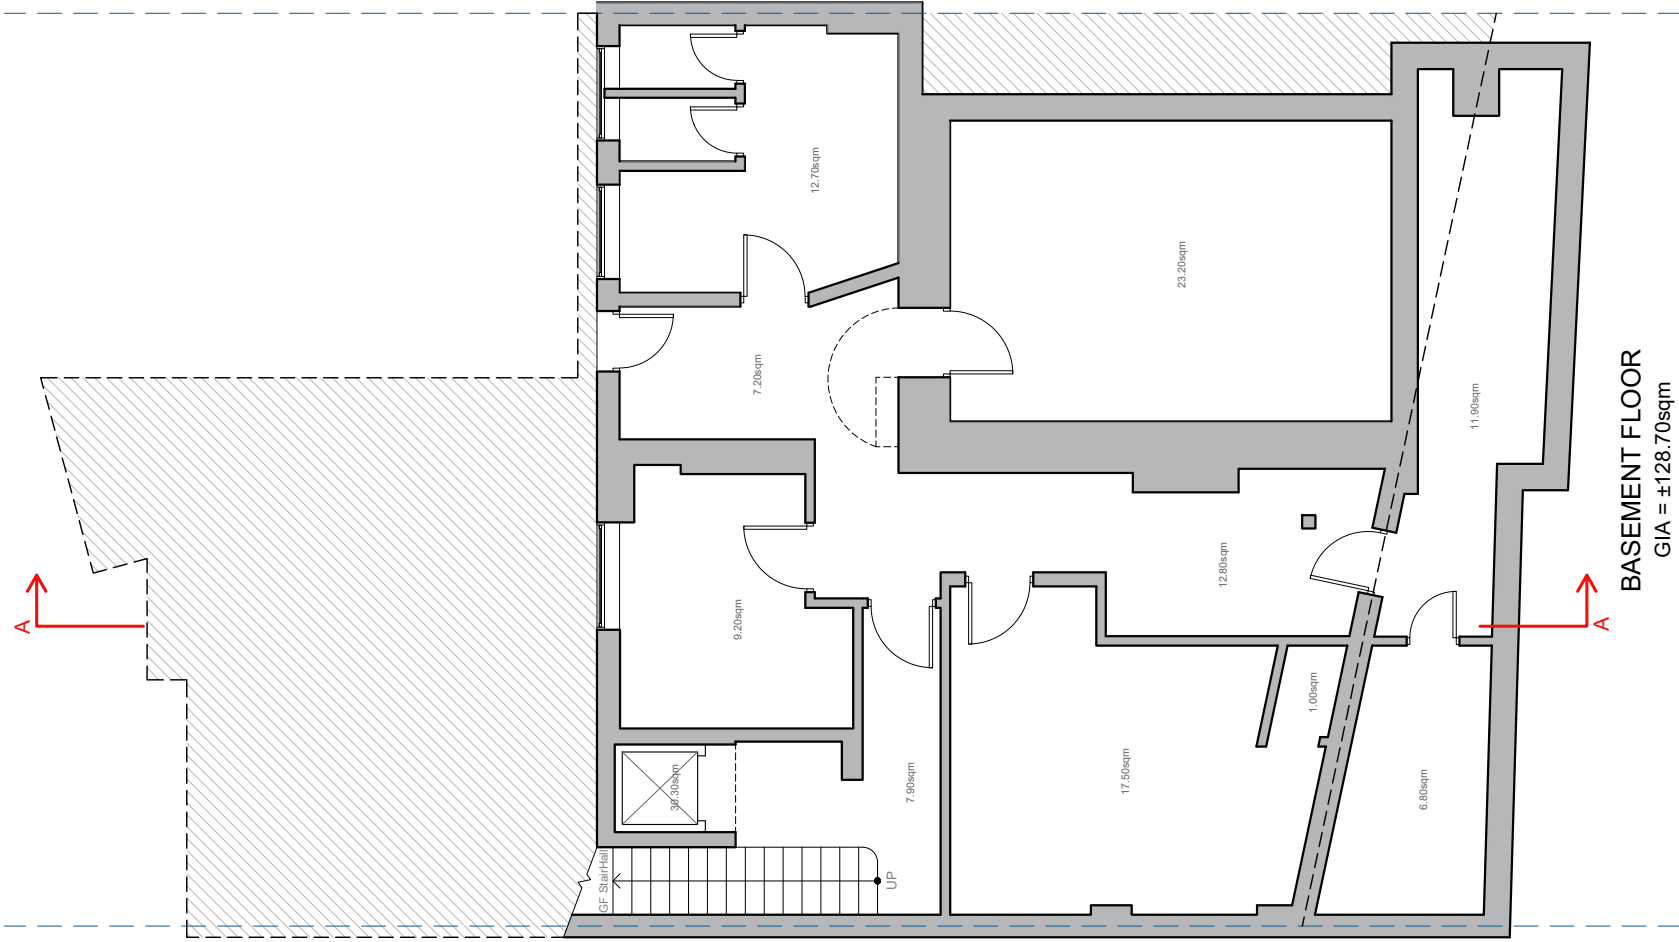

BASEMENT FLOOR
GIA = 128.70sqm

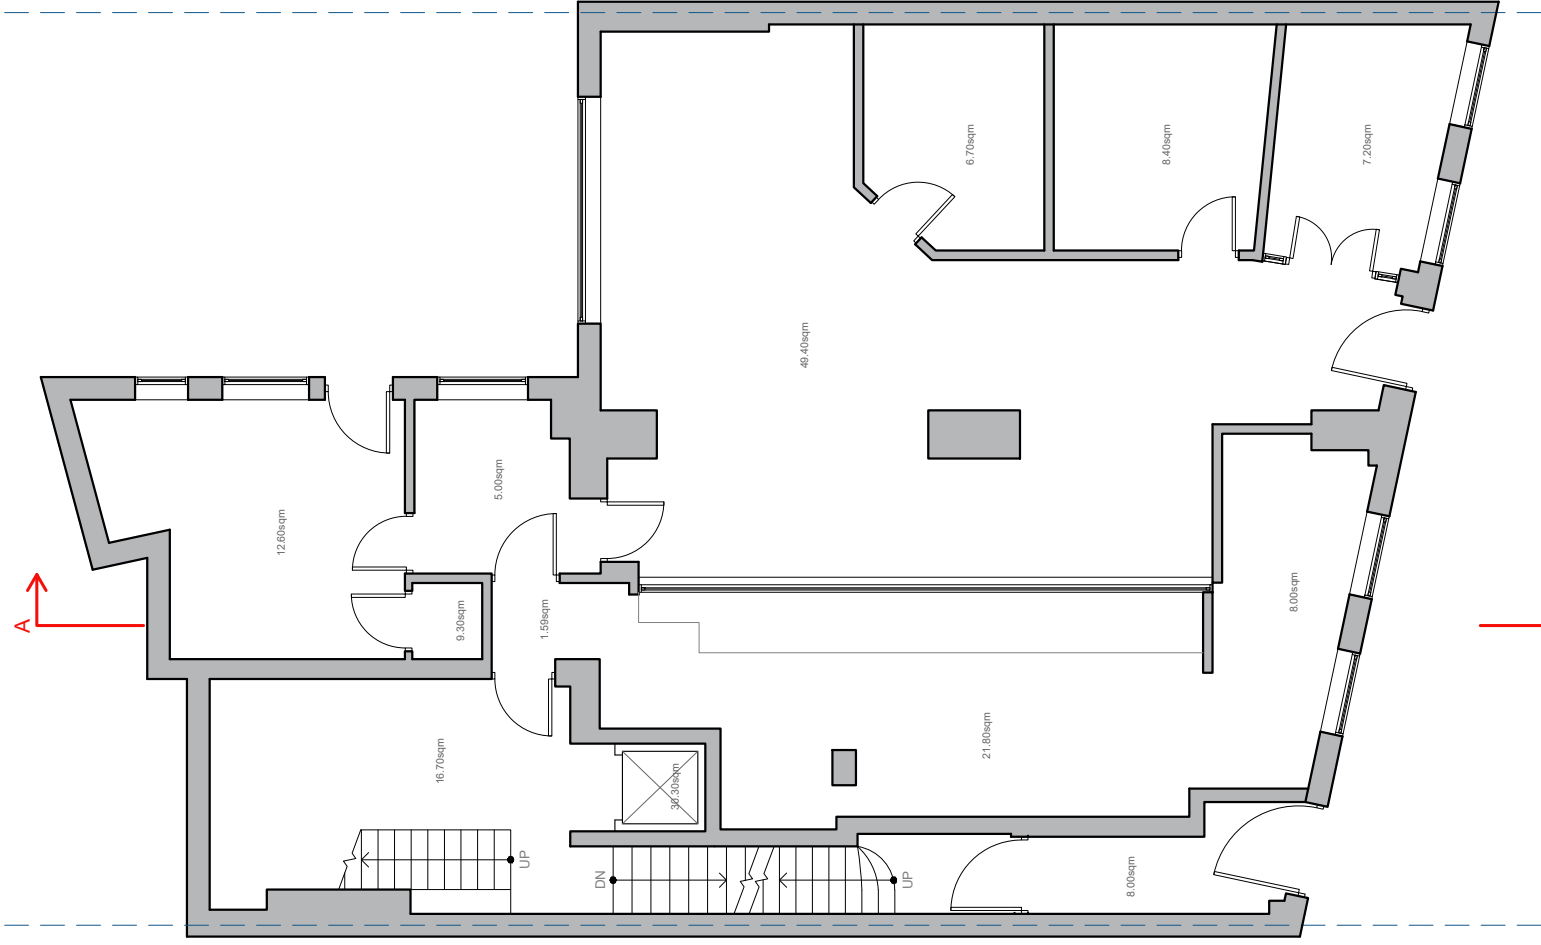

GROUND FLOOR
GIA = 156.70sqm

ADDRESS

**160-162 High Street,
London
W3 6RA**

SHEET NUMBER:

E001

DRAWING TITLE:

Existing Floor Plans

DATE:

13/11/2024

SCALE:

1:100 @ A3



Copyright in the design and this drawing is the property of Excel Planning Ltd. Reproduction in whole or in part is forbidden without written permission of Excel Planning Ltd. This drawing must be read in conjunction with all other relevant documentation and drawings.

Excel Planning Ltd accepts no liability for any expense, loss or damage of whatsoever nature and however arising from any variation which has not been referred to them and their approval obtained.

Do not scale from this drawing, only figured dimensions are to be used. All dimensions to be cross-checked on-site prior to manufacture and construction. Any discrepancies to be reported to Excel Planning Ltd immediately.