
 
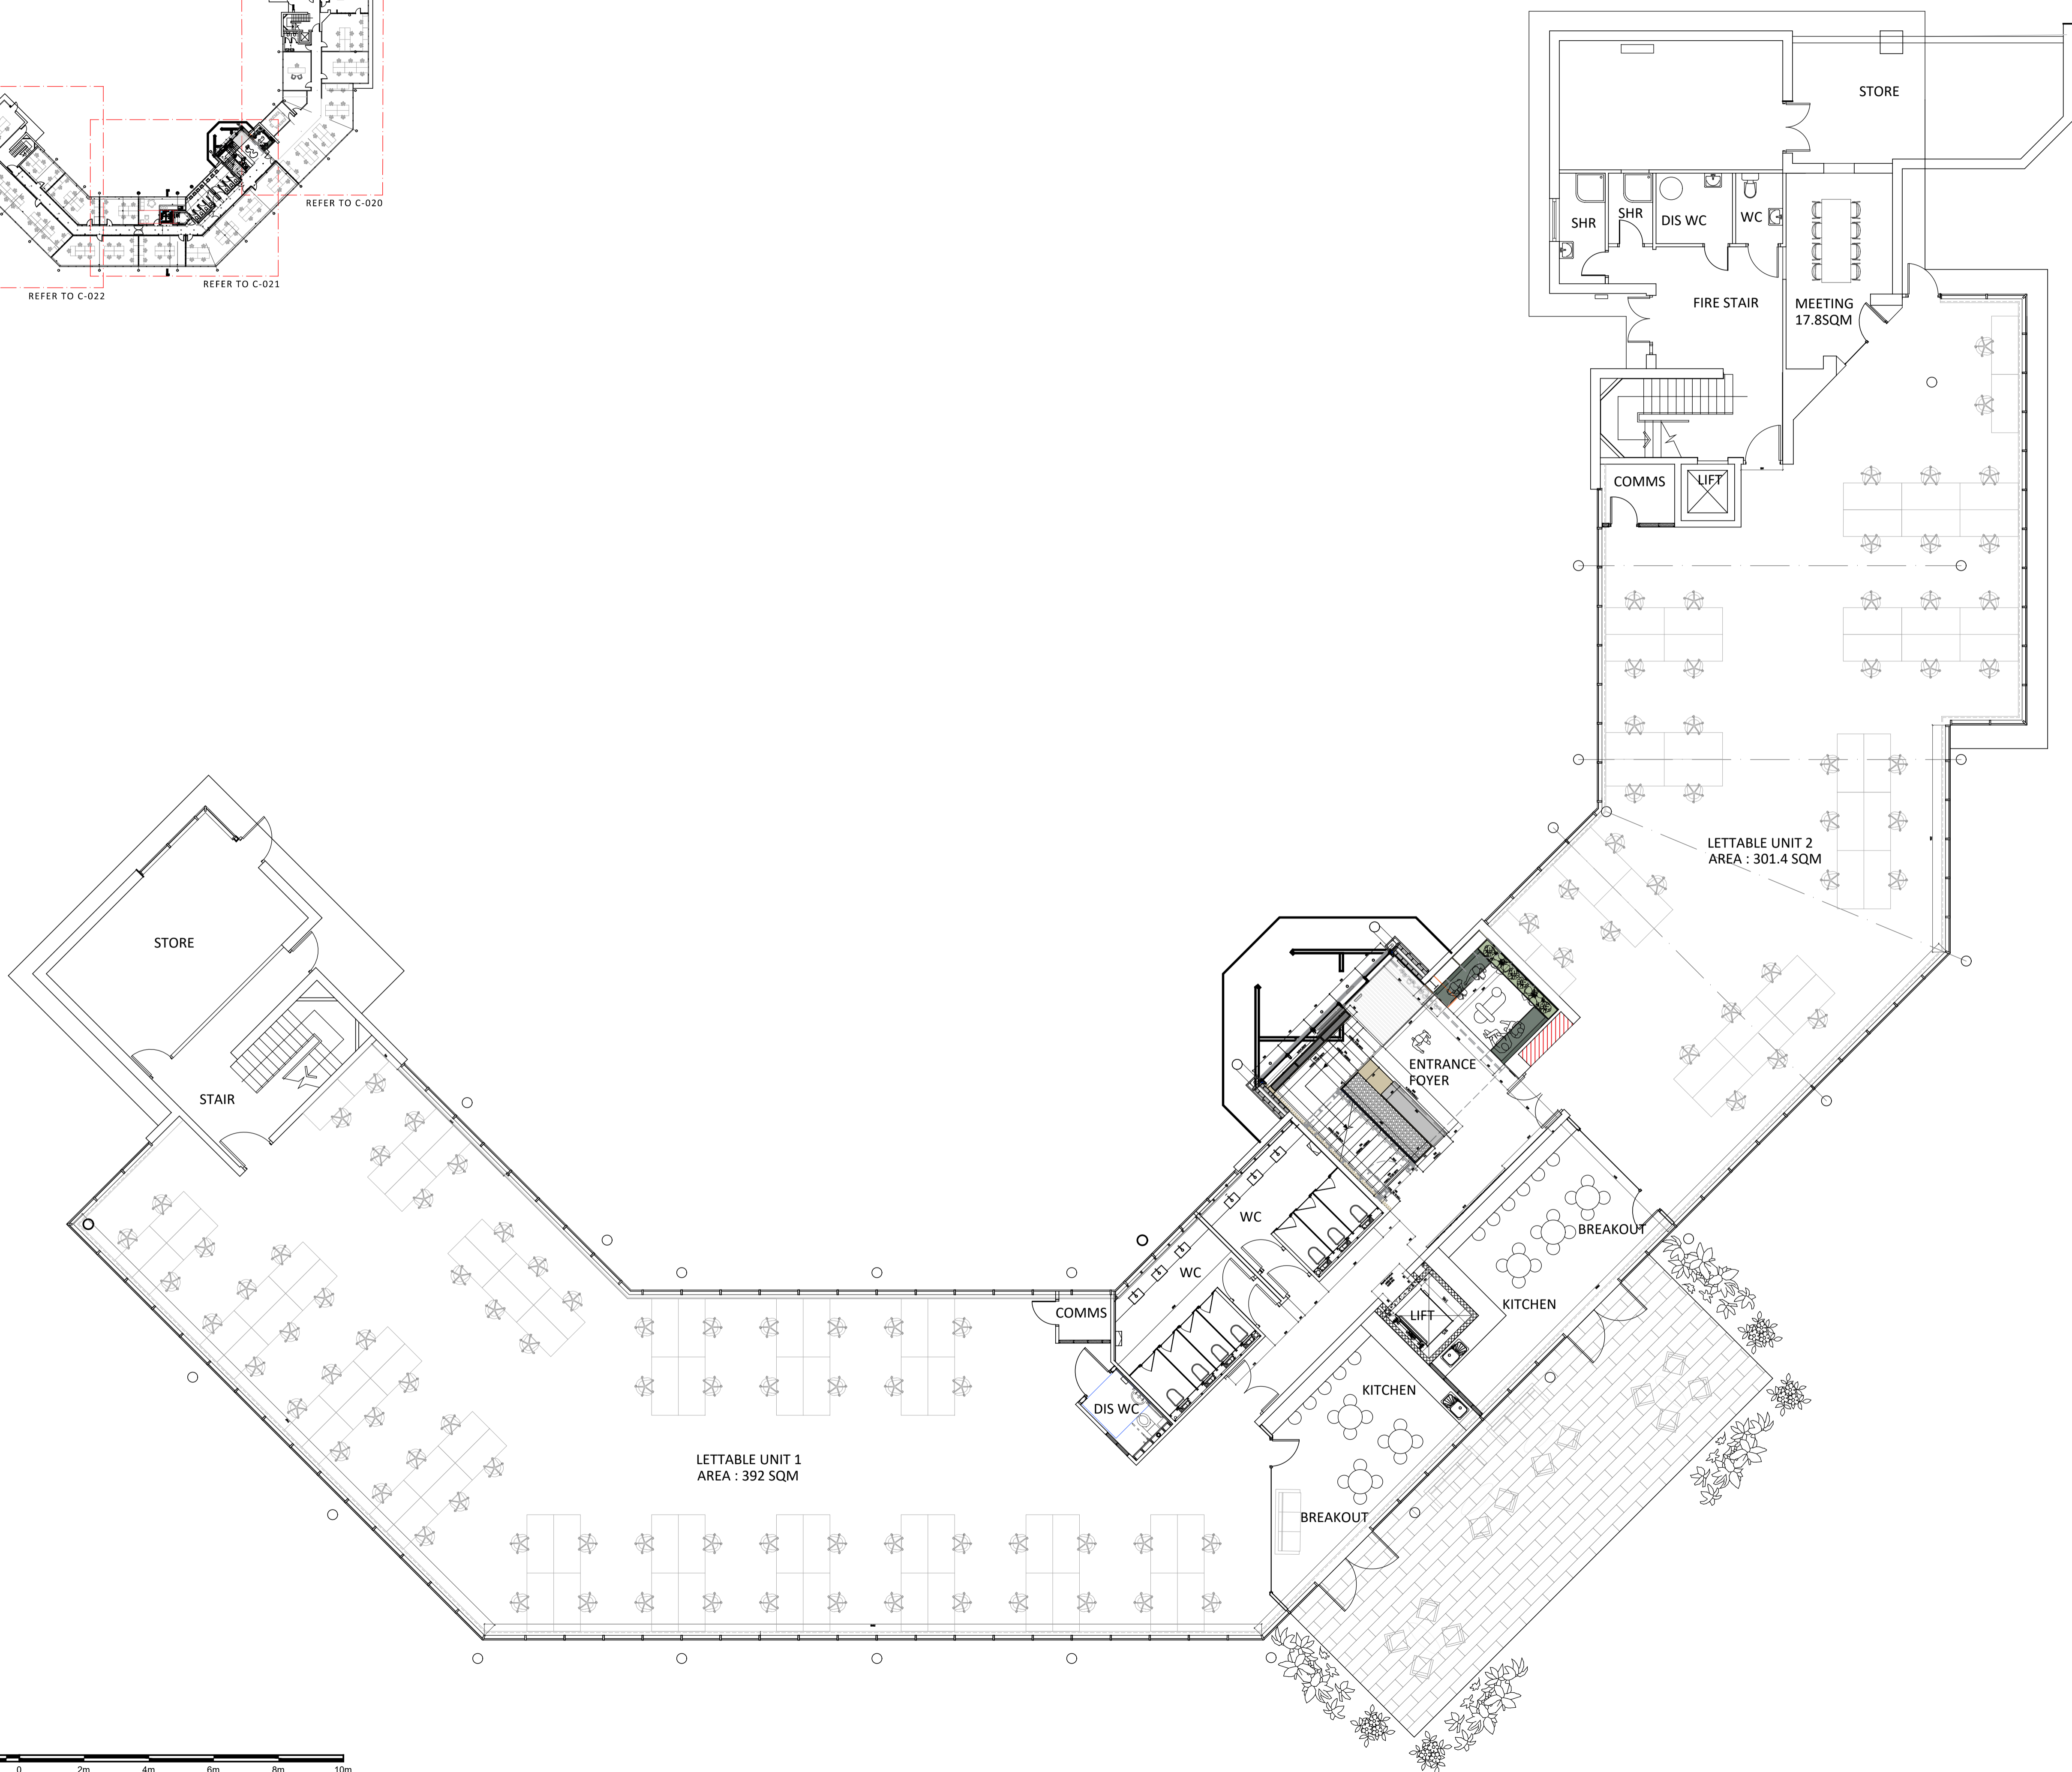


NOTES:
 Drawing is subject to Copyright © and must not be used without prior written consent from Wilson Paul Architects Ltd.
 Do not scale from drawing. Dimensions should be requested in writing to the project Architect.

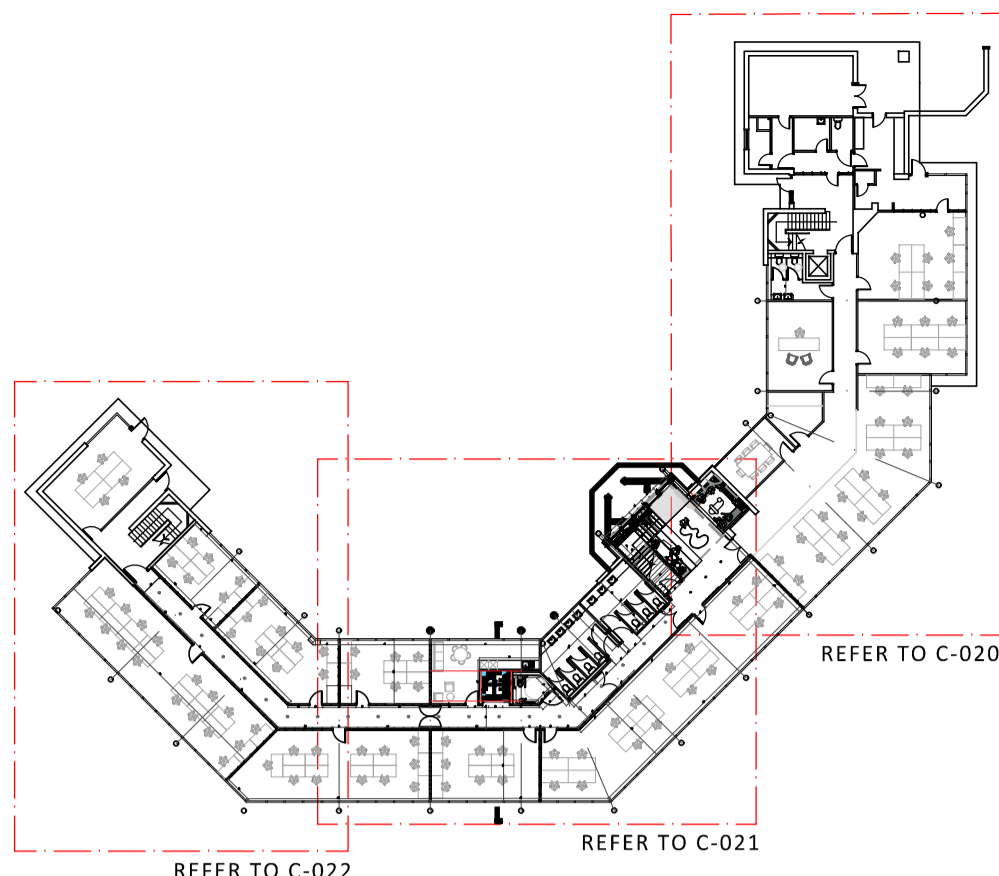

**OPTION 2 -
 2 LETTABLE UNITS**

Project Title: **Tayforth House
 9 Luna Place, Dundee**

Sheet Contents: Proposed Ground Floor Plan	
Designed by: MM	Drawing Number: 2082 C 122
Drawn by: MM	Date: 28-09-23
Scale: 1:100 @ A1	Revision: C05

WILSON / PAUL
 Chartered Architects
 4 Brook Street
 Broughty Ferry
 Dundee
 DD5 1DP
 T 01382 737866
 www.wilsonpaul.co.uk