


002

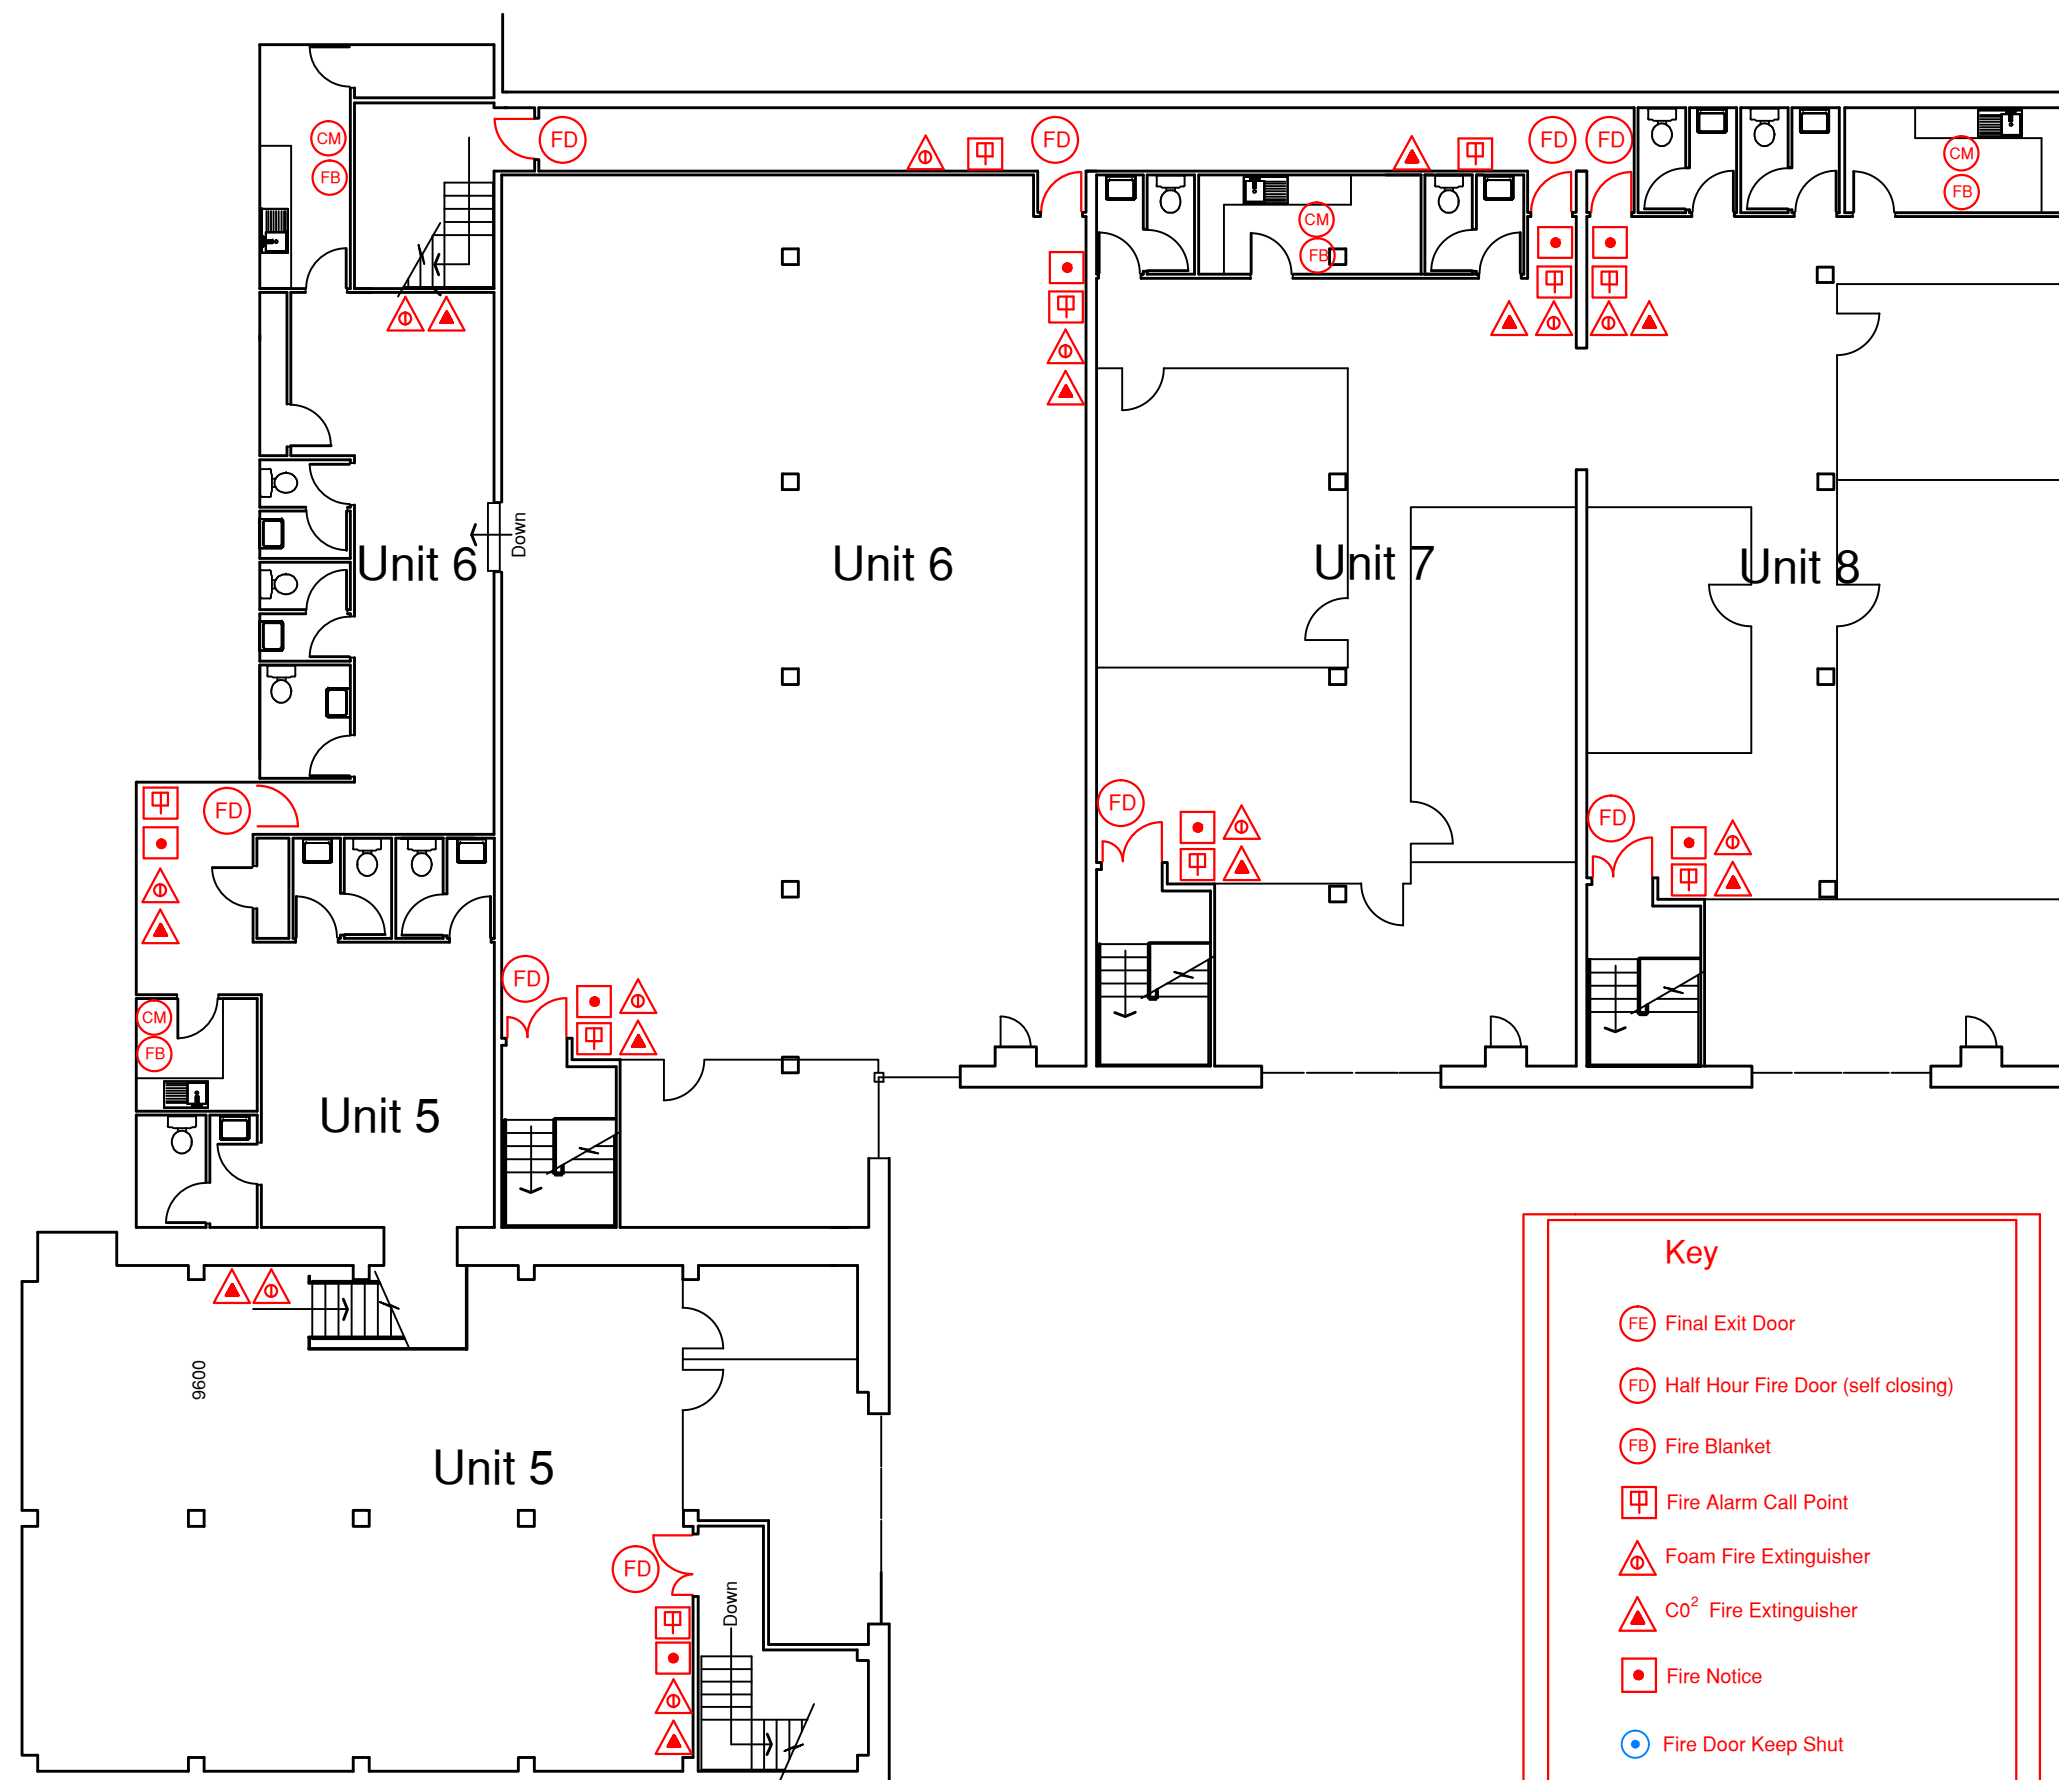

First Floor Plan
Lysander Mews, Lysander Grove, N19
Fire Escape Exits and Fire Fighting Equipment

Key

- FE Final Exit Door
- FD Half Hour Fire Door (self closing)
- FB Fire Blanket
- Fire Alarm Call Point
- △ Foam Fire Extinguisher
- ▲ CO² Fire Extinguisher
- Fire Notice
- Fire Door Keep Shut
- CM Carbon Monoxide Alarm

Risk assessment survey to 02.02.17
units (1-8).

Survey Details: Date:

Robert Nall Design

27 Meadow Close, Raynes Park, London, SW20 9JB
Tel: 020 8540 8605
robertnall@hotmail.co.uk

Project Name:
Lysander Mews, Lysander Grove,
London, N19

Project No:
1012/15

Scale:
(A3 1-150)

Checked by:
RTN

Drawing Name:
First Floor Plan

Drawing No:
002

Date:
02.02.17