



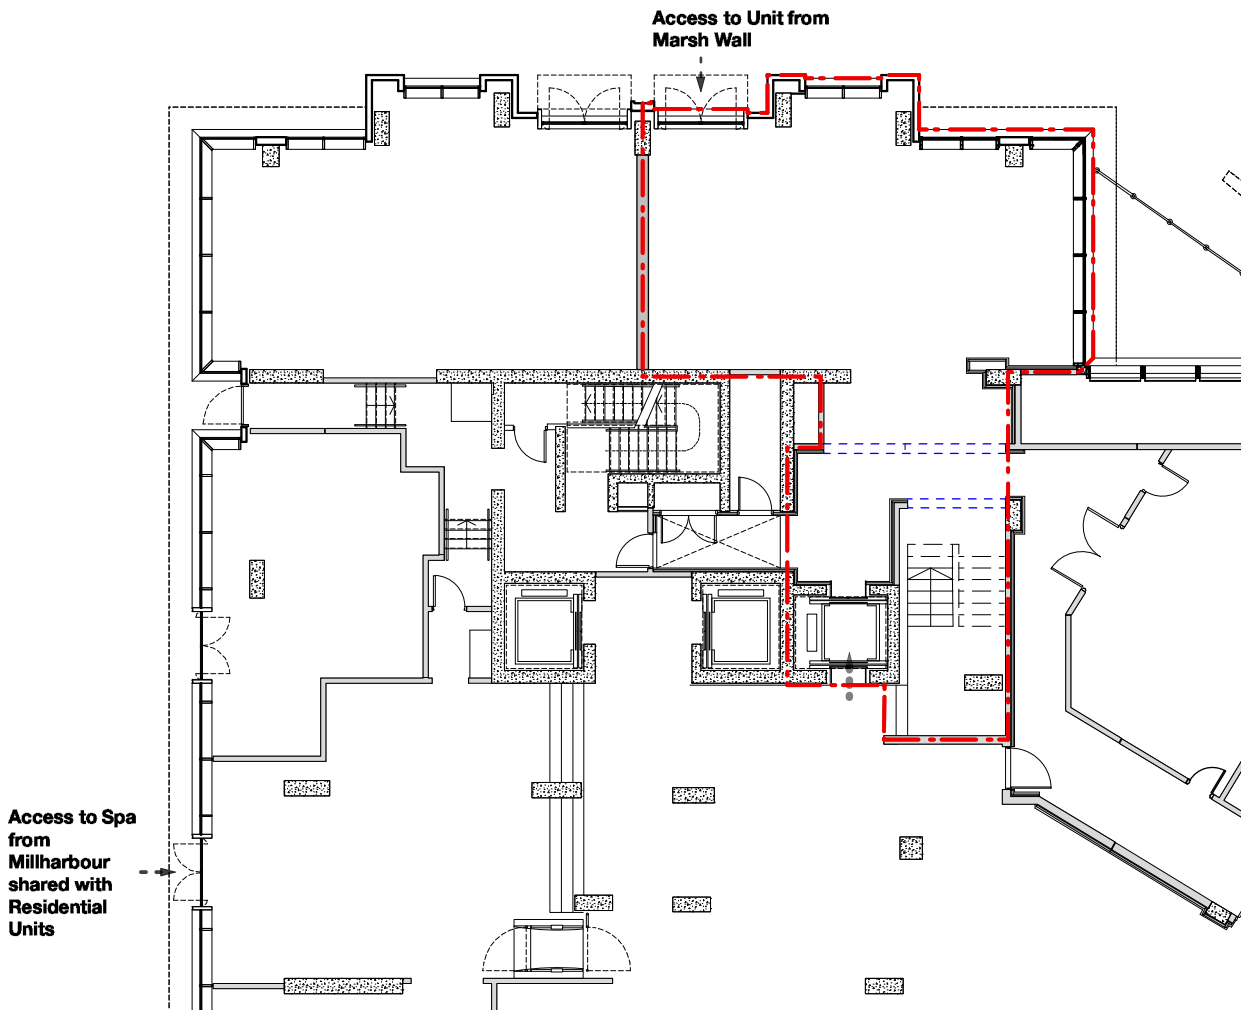


Tower 2, Ground Floor: Existing Floor Plan

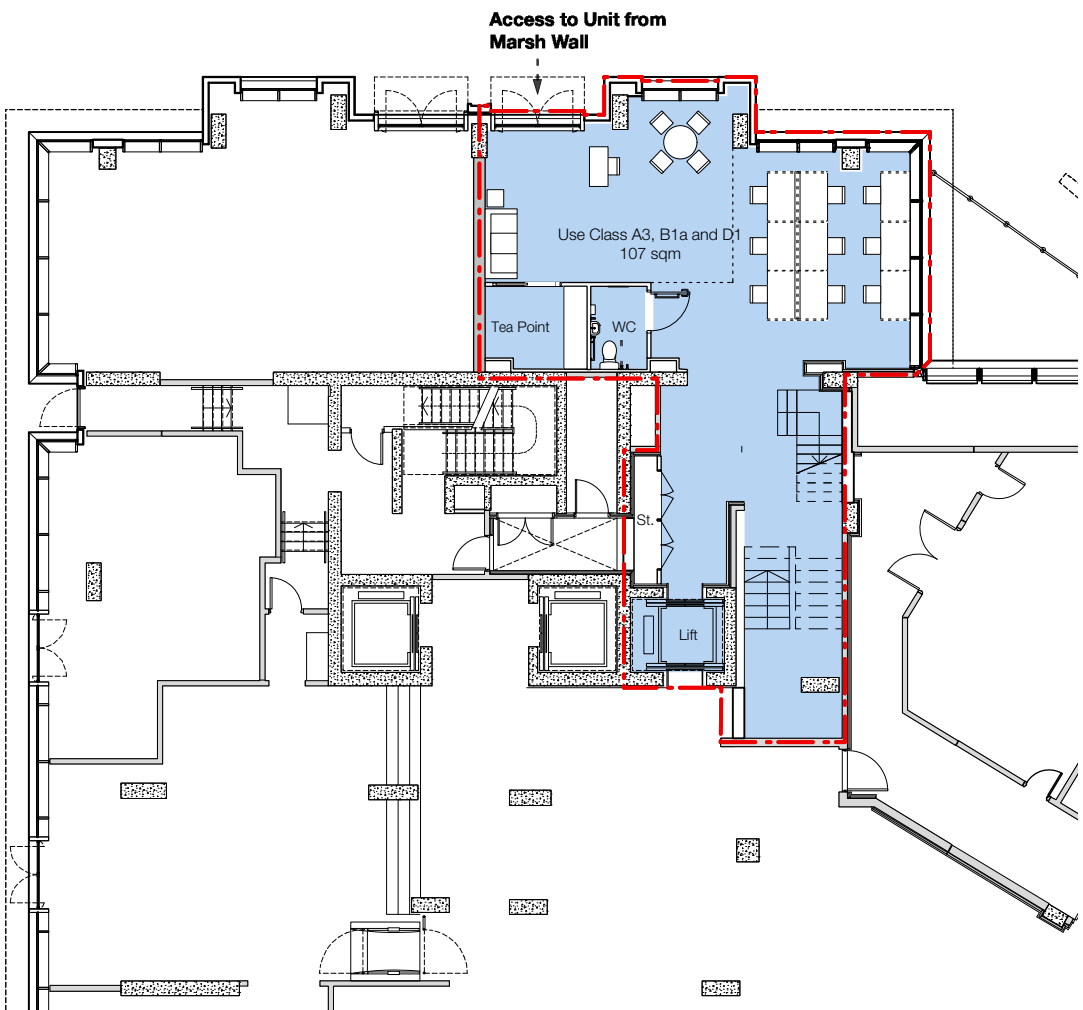

Tower 2, Ground Floor: Proposed Floor Plan

Note: Indicative layout for an Office use

 - KEY:
- - - Extent of works
 -  Existing concrete walls & columns
 -  Existing blockwork walls to be retained
 -  Existing walls to be demolished
 -  New internal walls/partitions
 -  Use Class A3, B1a and D1

General Notes

© Copyright Stephen Davy Peter Smith Architects 2017



These proposals are subject to the approval of all Statutory Building Control requirements and the requirements of all Statutory Authorities and Service Providers.

The site boundaries and surroundings are based on the following:

- OS Map / As built drawings by DMWR

The site boundaries are those described by the client.

These drawings are to be read in conjunction with all other relevant documentation produced by Stephen Davy Peter Smith Architects and other consultants employed by the client.

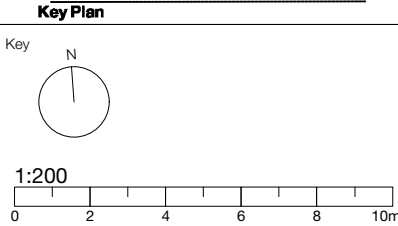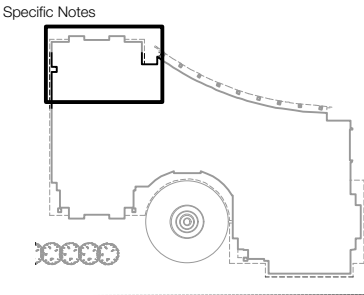

Issued for planning.						
P0	MV	14/07/17	PS	14/07/17	PS	14/07/17

Rev	Drawn	Date	Checked	Date	Approved	Date
-----	-------	------	---------	------	----------	------

Client Approval	
X	A - APPROVED
X	B - APPROVED WITH COMMENTS
X	C - DO NOT USE

Client
Ballymore Group

stephen davy | architects
peter smith

Fanshaw House, Fanshaw Street, London N1 6HX
Tel: 020 7739 2020 Fax: 020 7739 2021
E-mail: sdpsa@davysmitharchitects.co.uk
Website: www.davysmitharchitects.co.uk

Project

Pan Peninsula
1 Millharbour
London E14

Drawing Ref. PPM - DS - 01 - GF - DR - A - D100	Job No. 1721
Purpose of Issue For information	Scale 1:200 @ A3

Drawing Title

Tower 2, Ground Floor - Existing and proposed floor plans (Use Class A3, B1a and D1)

Project Ref - Drawing No - Status - Revision
P P M - D 1 0 1 - S 2 - P 0