


ground floor plan

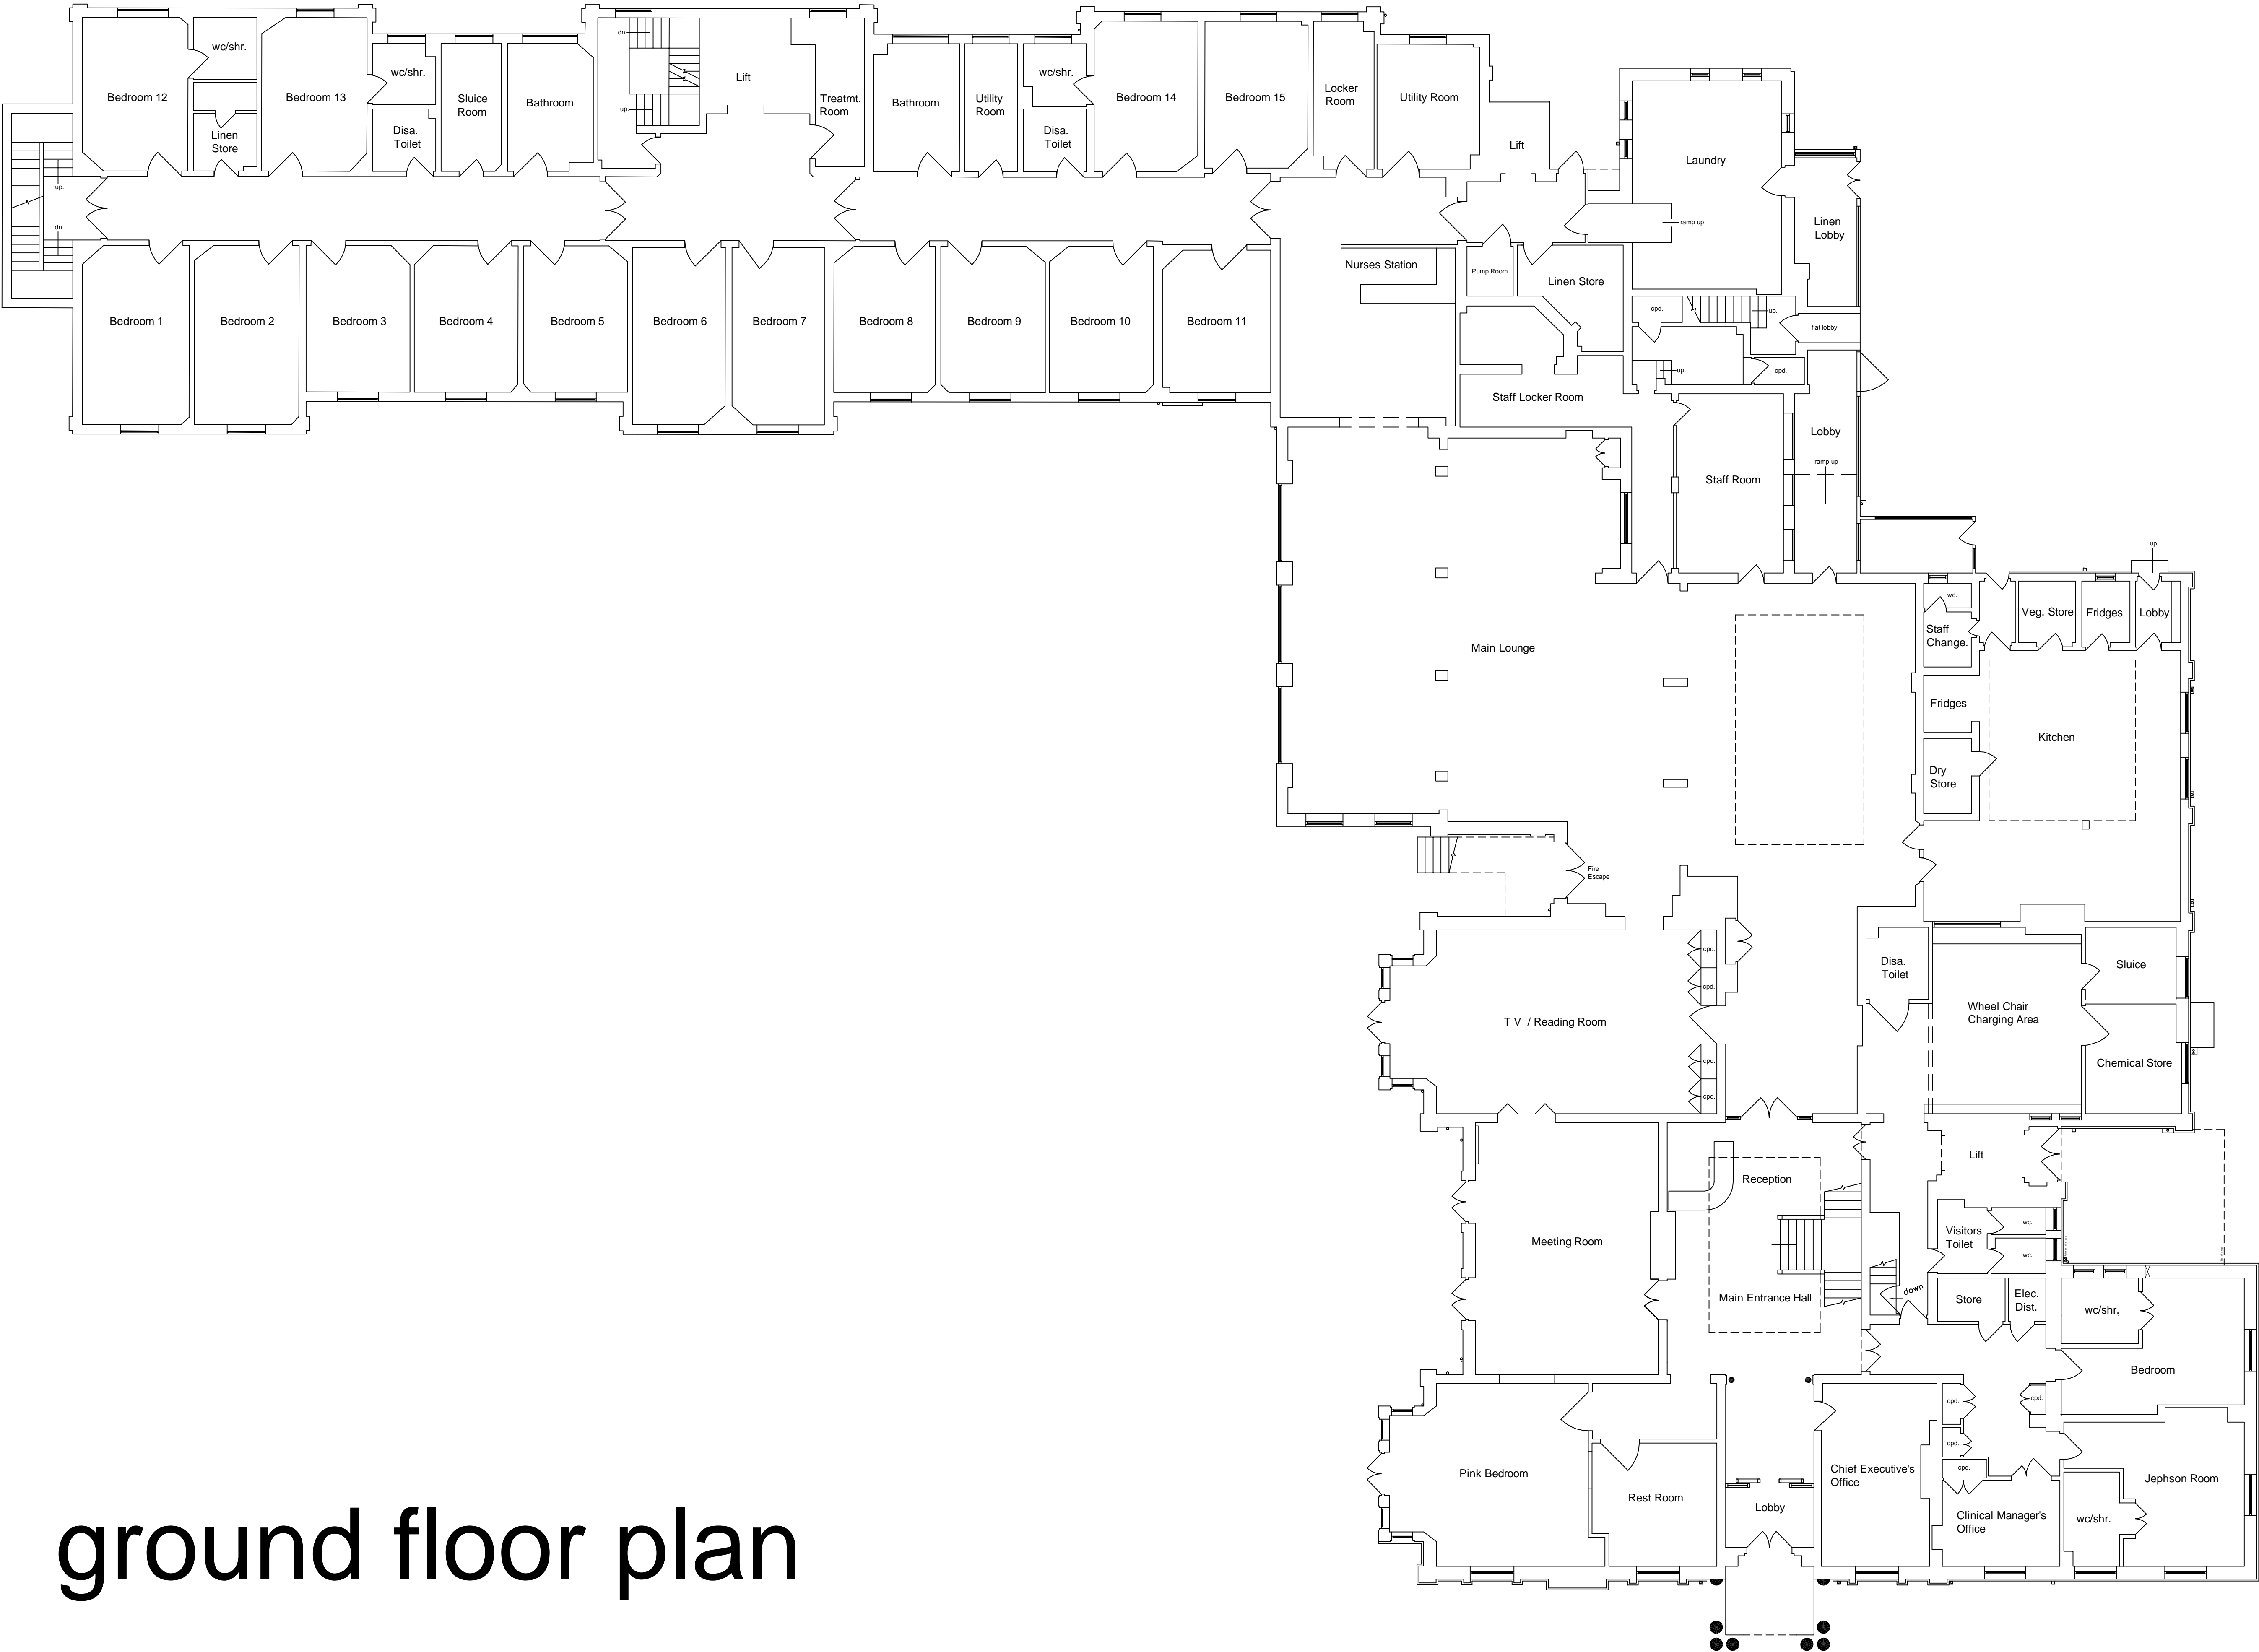

BROWN MATTHEWS
ARCHITECTS
Chartered Architects · Historic Building Consultants
No. 1 Tinsley Mews, Priory Road, Warwick, CV34 4NA Tel: 01926 495141 Fax: 01926 410134

Castel Froma
Lillington Road
Leamington Spa

Existing Floor Plans - Ground Floor Plan

Scale: 1:100 @ A1

Date: February 2013 Drawn: PJ

Drawing number: 1222/11 Revision: