




Existing North Elevation - No Changes Proposed

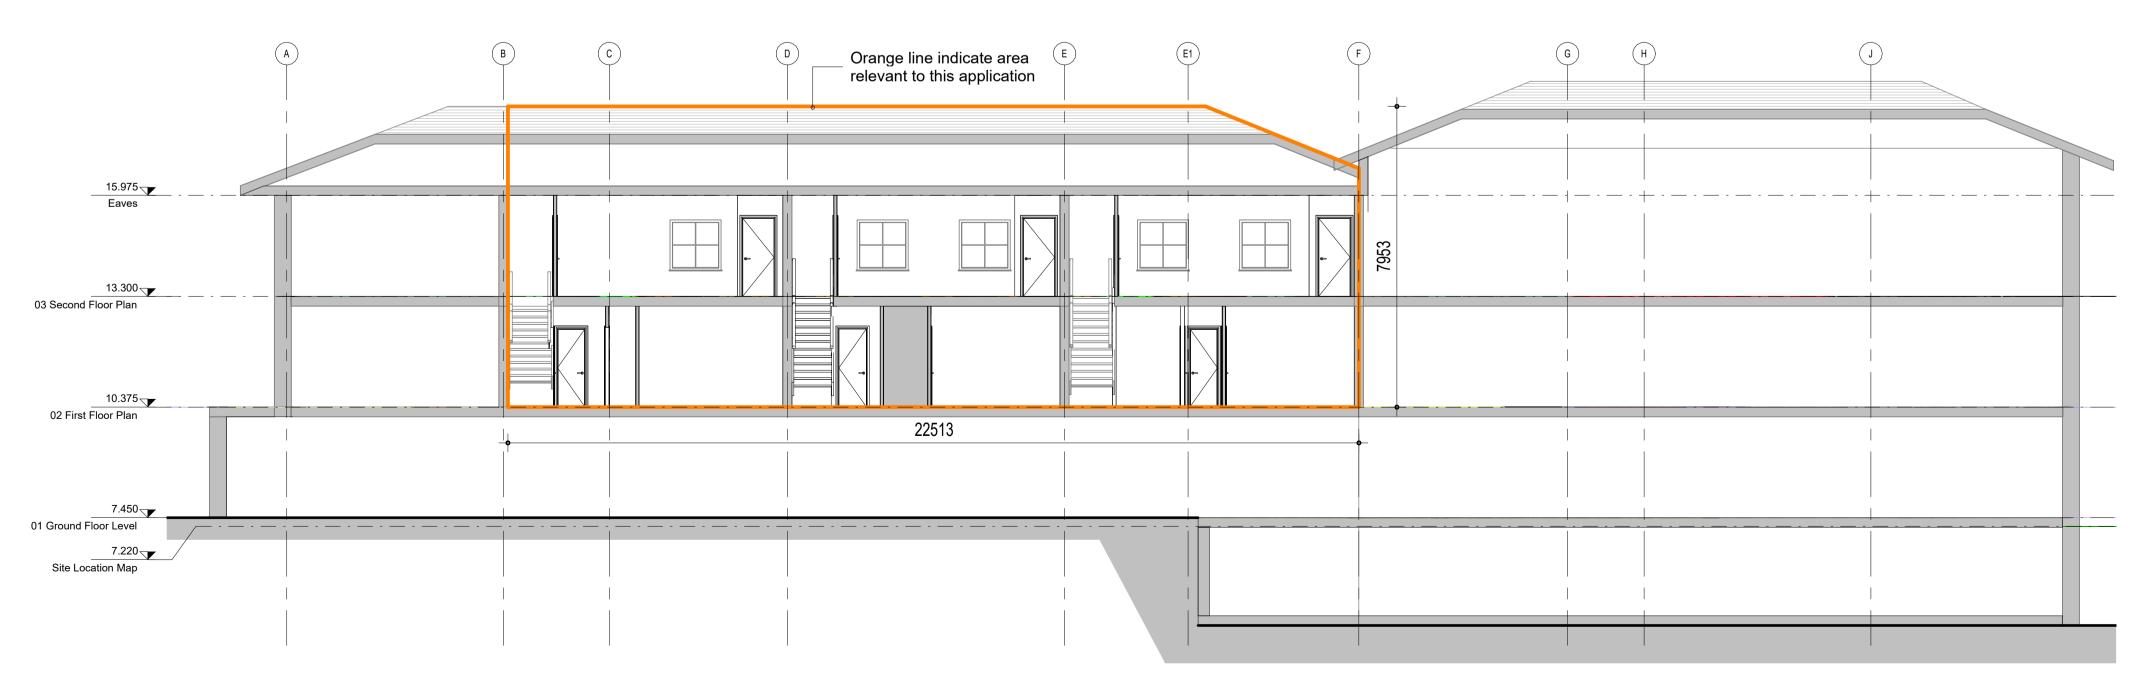

3 Section B-B

## **GENERAL NOTES**

GENERAL PRINCIPAL AND REQUIREMENTS:

1. Copyright of this drawing and all info thereon, is hereby reserved by Krüger Lyons Ltd. No unauthorized reproduction of whatever nature is permitted.

2. Wherever the terms "to approval" or "approved" are used, this shall be deemed to be the approval of Krüger Lyons / the principal agent or the client's appointed agent.


3. Any unusual, unclear, ambiguous or contradictory construction methodologies or dimensions indicated on this drawing must be brought to the attention of the principal agent for clarification, before commencing with the construction thereof.

4. This drawing must be read in conjunction with any other specification or consultant's drawings being referred to herein. drawings being referred to herein.

5. In the event of this drawing being issued in conjunction with any specification of consultant's drawings being referred to herein.

the event of this drawing being issued in conjunction with any specification and/or engineer's / consultants drawings, the latter will have priority over these drawings and must be taken as correct and prevailing.

> The proposed development involves only internal alterations, with no planned external works. Levels and drainage will remain unchanged.

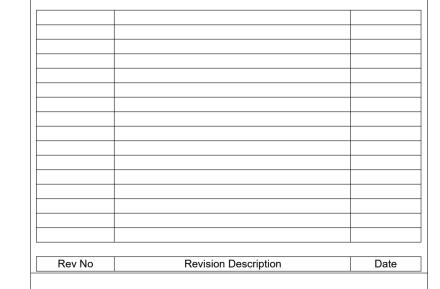

krüger/Lyons Architecture W: www.krugerlyons.ie E: info@krugerlyons.ie T: +353 (0)1 469 3703
A: Citywest Business Centre, 3013 Lake Drive, Citywest, Dublin 24 D24 YXW2

**PLANNING** 

Pearse Street Apartments

Public Services Credit Union

12 - 14 The Anchorage, Charlotte Quay, Dublin 4

DRAWING NAME
Elevations and Section DATE SCALE PAPER SIZE DRAWN CHECKED PHASE STAGE STAGE