

**LOCATION PLAN**  
SCALE 1:1250 @ A3




DEMISE OF UNIT (ON SITE LOCATION PLAN)



BOUNDARY OF BUILDING (ON SITE LOCATION PLAN)


**SIDE OF BUILDING**  
(Private road to carpark of 26 Christopher Street)

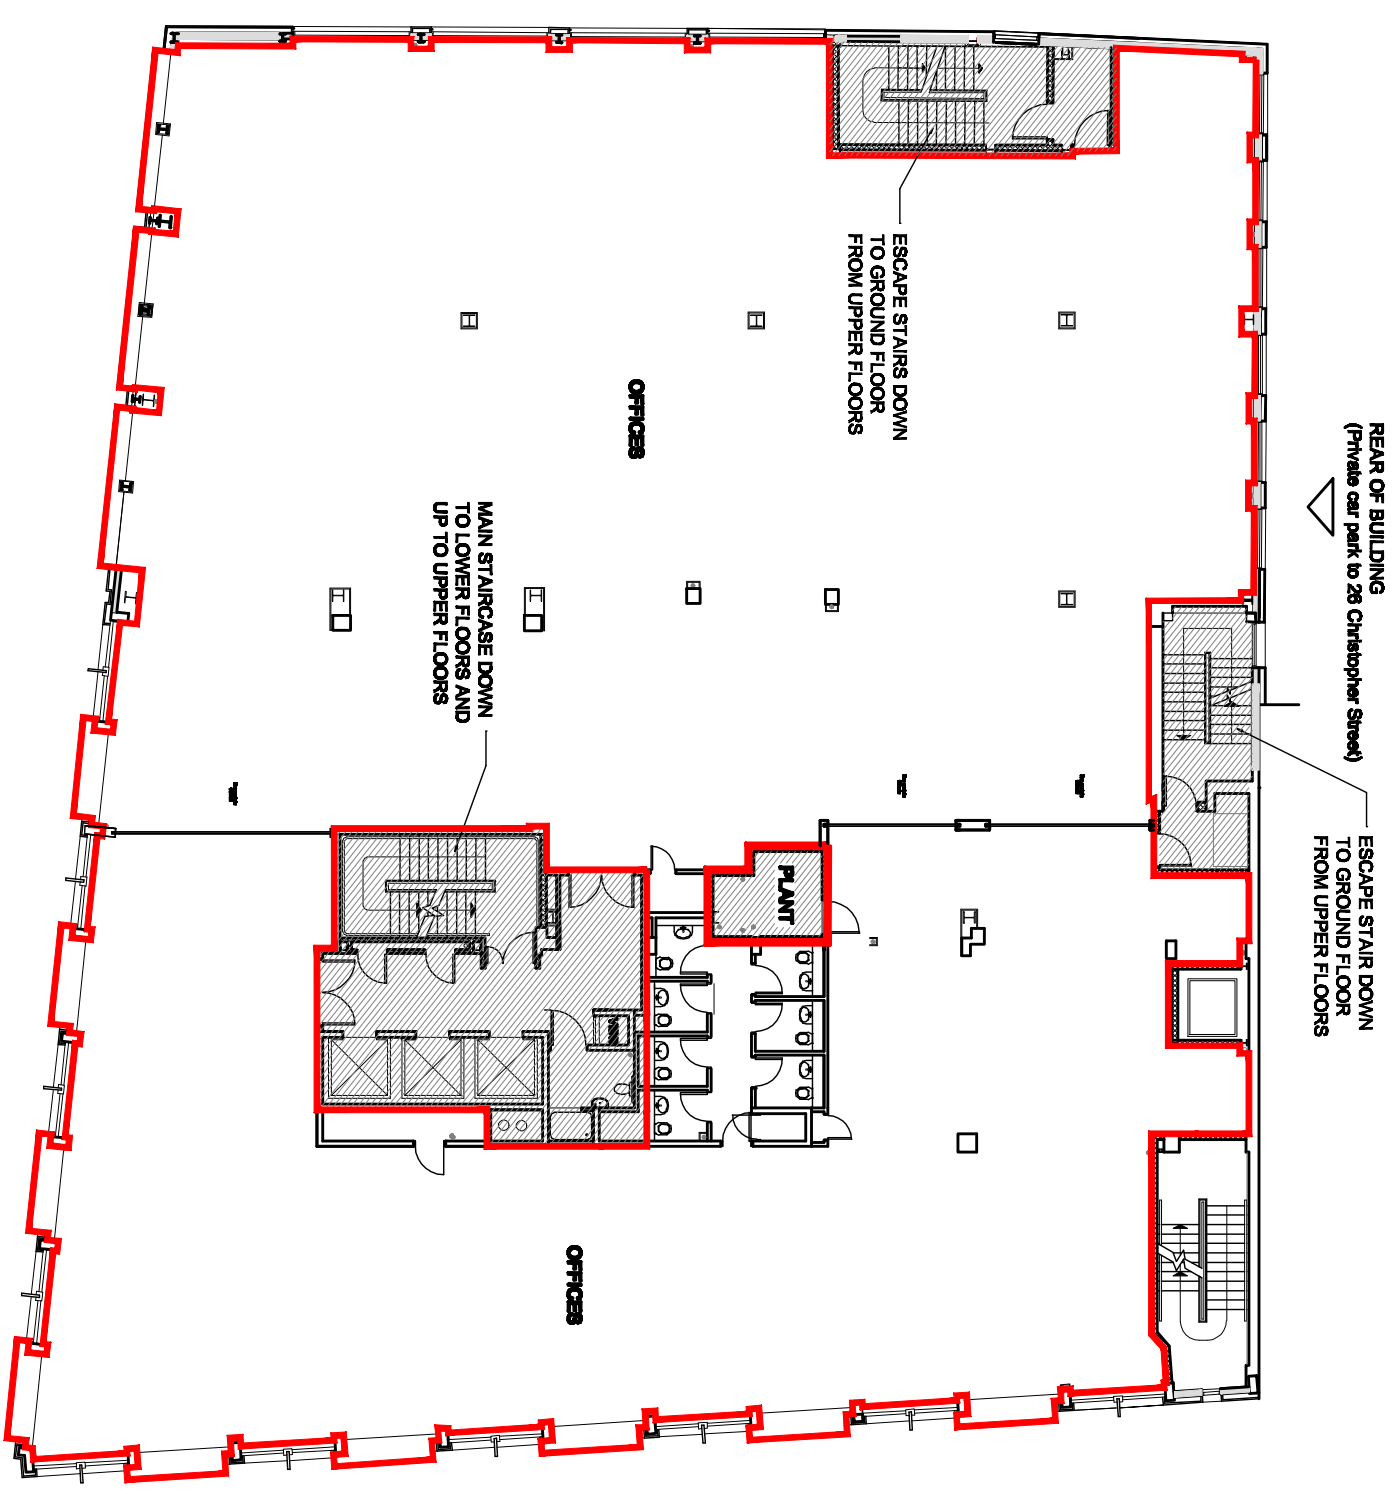

**THIRD FLOOR PLAN**  
SCALE 1:200 @ A3




DEMISE OF OFFICE UNIT

 

COMMUNAL AREAS, FIRE ESCAPE STAIRS, SERVICE RISERS ETC.

**FRONT OF BUILDING**  
(Wilson Street)

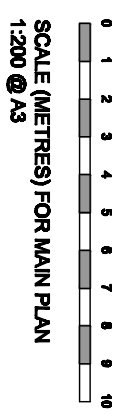

**FRONT OF BUILDING**  
(Worship Street)

date	NOV 2012
2618 / L05 A	
3RD FLOOR LEASE PLAN	
69 WILSON STREET EC2	
title	