


SITE PLAN 1:200 @ A0

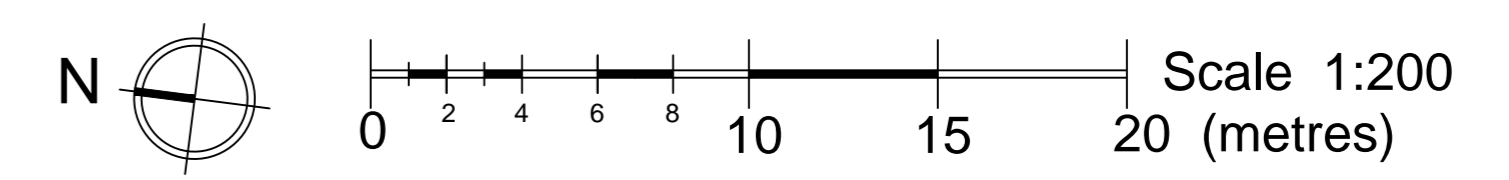

Revision Date Description By



STP Solutions, 19 The Row, Main Road, Eberndrope, Kent, TN11 6PX
T: 020 8666 9522 E: info@stp-solutions.co.uk www.stp-solutions.co.uk

Client

Project File
Western House
Armstrong Road
Daneshill Industrial Estate
Basingstoke, RG24 8QE

Drawing Title

Existing Site Plan

Scale 1:100 @ A1 Date 2020-07-22 Drawn By RDC

CAD Reference STP2020-WH01-01.dwg

Drawing Number STP2020-WH01-03

Revision

- Preliminary
- For Approval
- Construction
- For Information
- Tender
- As Built

THIS DRAWING IS THE COPYRIGHT OF STP SOLUTIONS AND MUST NOT BE USED IN CONJUNCTION WITH ANY OTHER PROJECT WITHOUT WRITTEN CONSENT