


General Notes:

- All drawings are design intent only.
- It is the contractor's responsibility to confirm site dimensions and compatibility of specifications.
- Any issues or discrepancies are to be reported to Sculpt.
- This drawings remains the property and copyright of Sculpt Design Ltd, it must not be copied in part or in whole without prior consent.
- Do not scale from drawing, if in doubt ask.
- All OS maps and site plans © Crown Copyright and database rights 2026 OS 100047474.

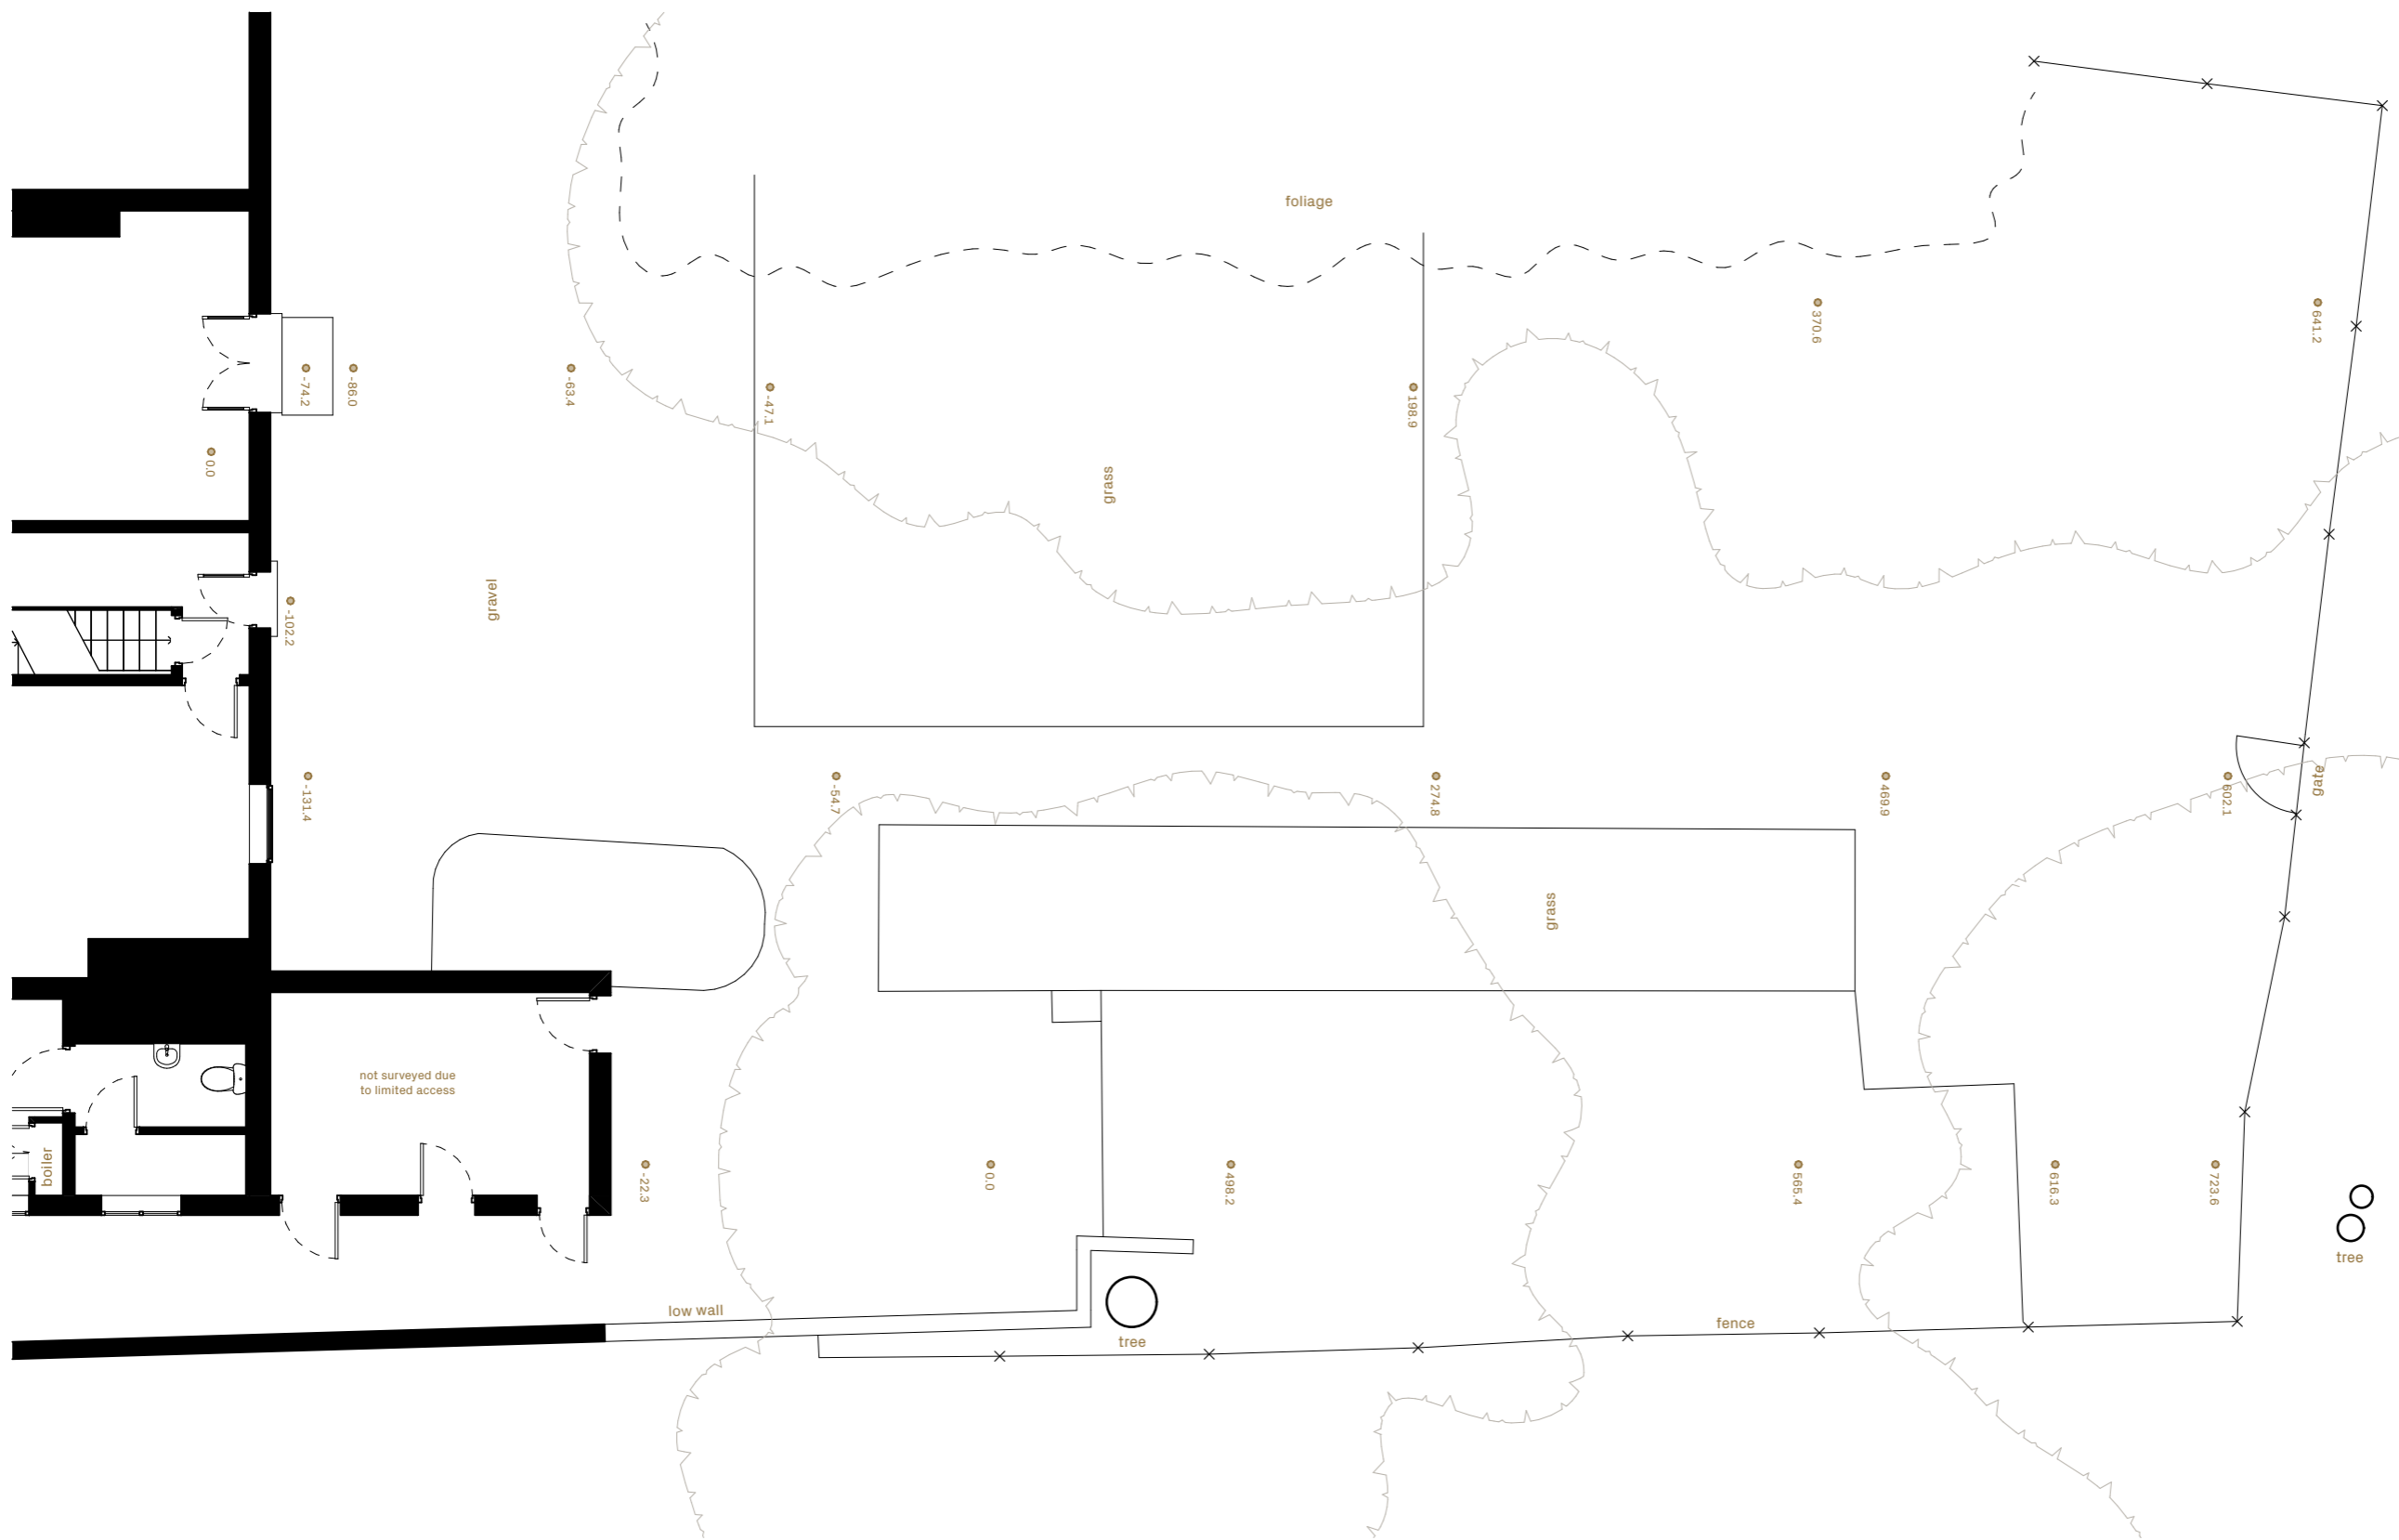

Rev	Status	Date
01	For Information	24-03-2026

Client:	Calthorpe Estates
Project Title:	51 Frederick Road
Project Number:	26248
Site Address:	51 Frederick Rd, Edgbaston, B15 1HN
Issue Date:	24-03-2026
Listed Building:	None
Conservation Area:	Edgbaston Conservation Area

Drawing Title:
Garden Plan

Status:
For Information

Drawing Number:	Revision:	Drawing Size:
103	01	A3

Garden Plan
Scale: 1:100

Sculpt

129 Zellig, Custard Factory, Birmingham B9 4AT
hello@sculpt.design | sculpt.design | 0121 663 1313