


# Existing Floor Plan

October 2025

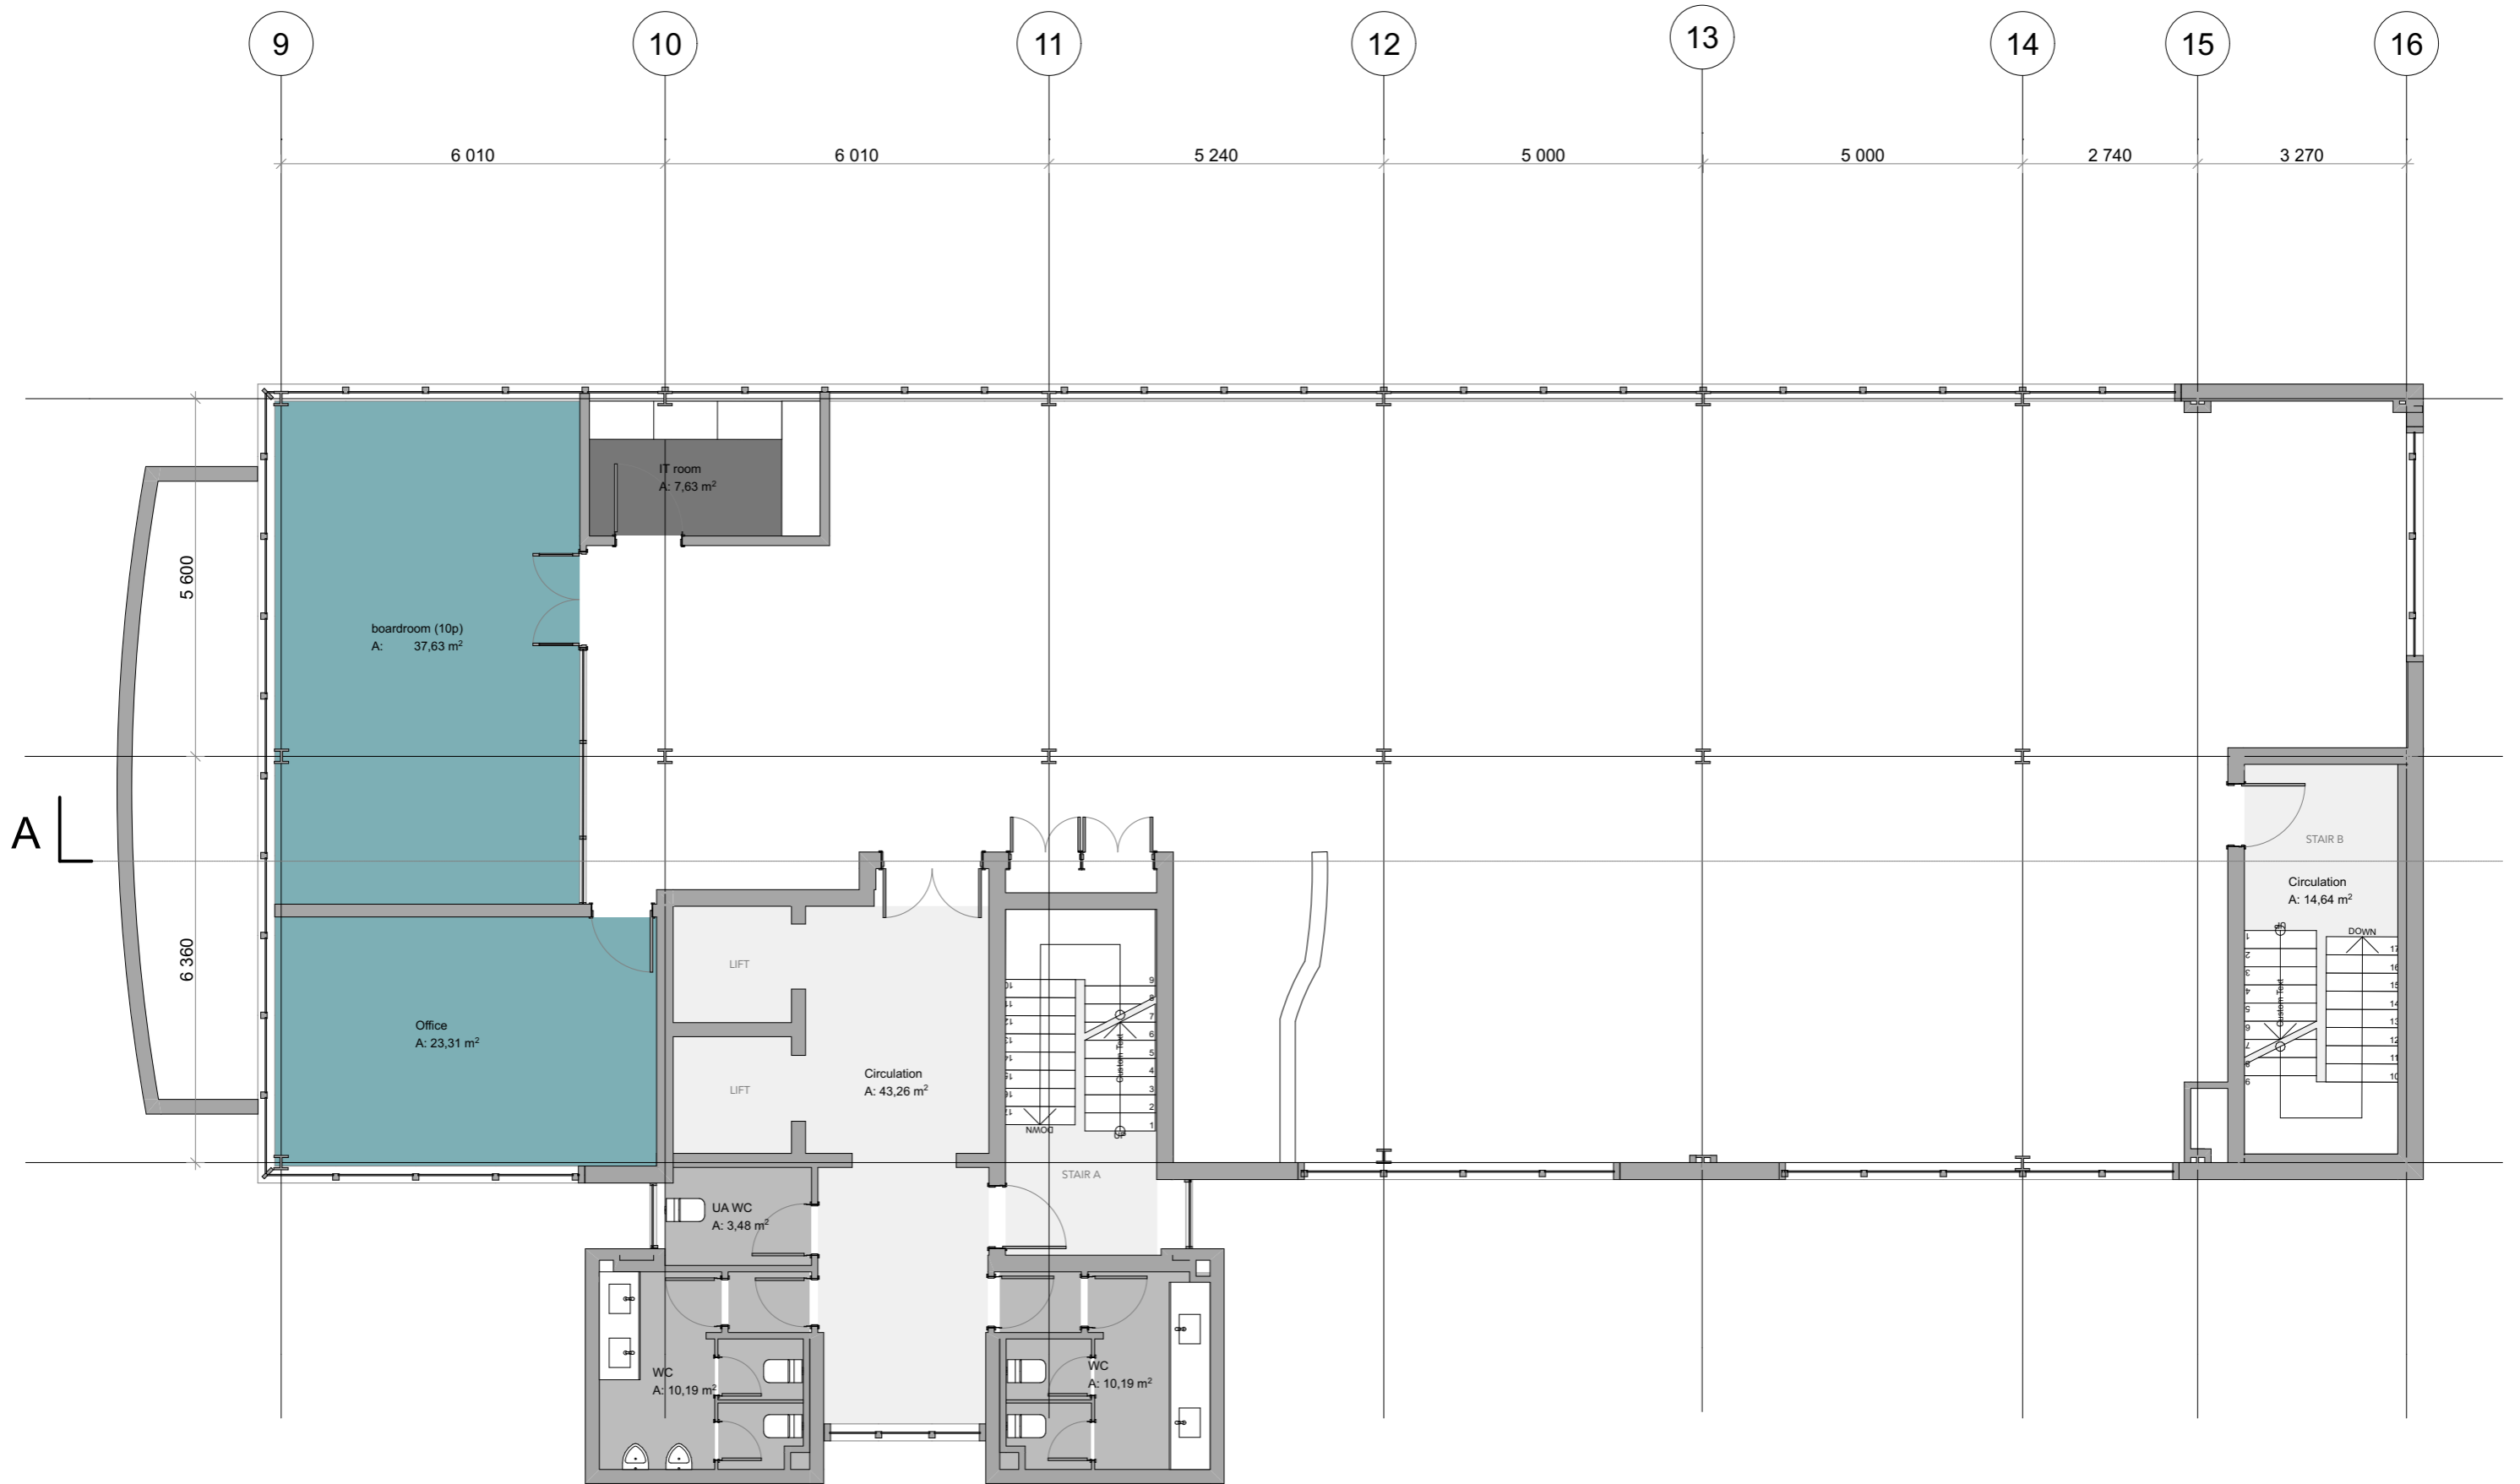

Existing Floor Plan

Scale 1:100

# Proposed Option

October 2025



Proposed Floor Plan

Scale 1:100