



5
4
3
2
1
0
METRES 1:100

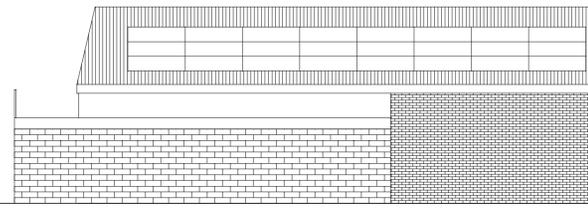


Front Elevation (North)



Side Elevation (East)

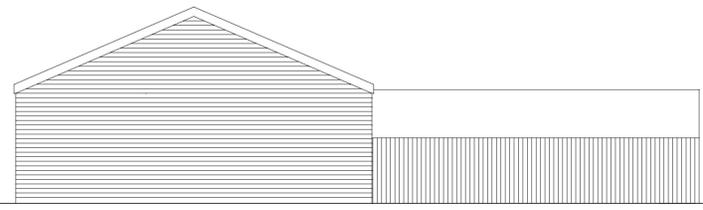


Rear Elevation (South)

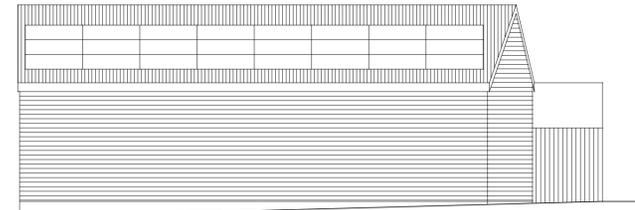

Side Elevation (West)


ALL DIMENSIONS & INFORMATION FOUND ON THESE DRAWINGS ARE TO BE CHECKED BY THE CONTRACTOR PRIOR TO COMMENCEMENT OF ANY WORKS ON SITE.
ANY DISCREPANCIES FOUND ARE TO BE DISCUSSED WITH 'ARIA DESIGN'.
IF IN DOUBT - 'ASK'
DO NOT SCALE FROM THESE DRAWINGS
THIS DRAWING IS FOR PLANNING PURPOSES ONLY

REVISIONS:-

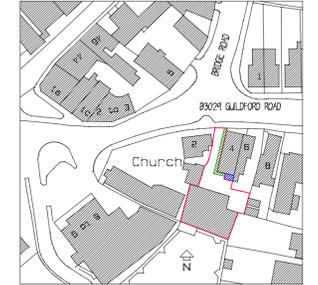

NOTES:-
Location Plan 1:1250 Ordnance Survey Licence No 226606

0 1 2 3 4 5
METRES 1:1250

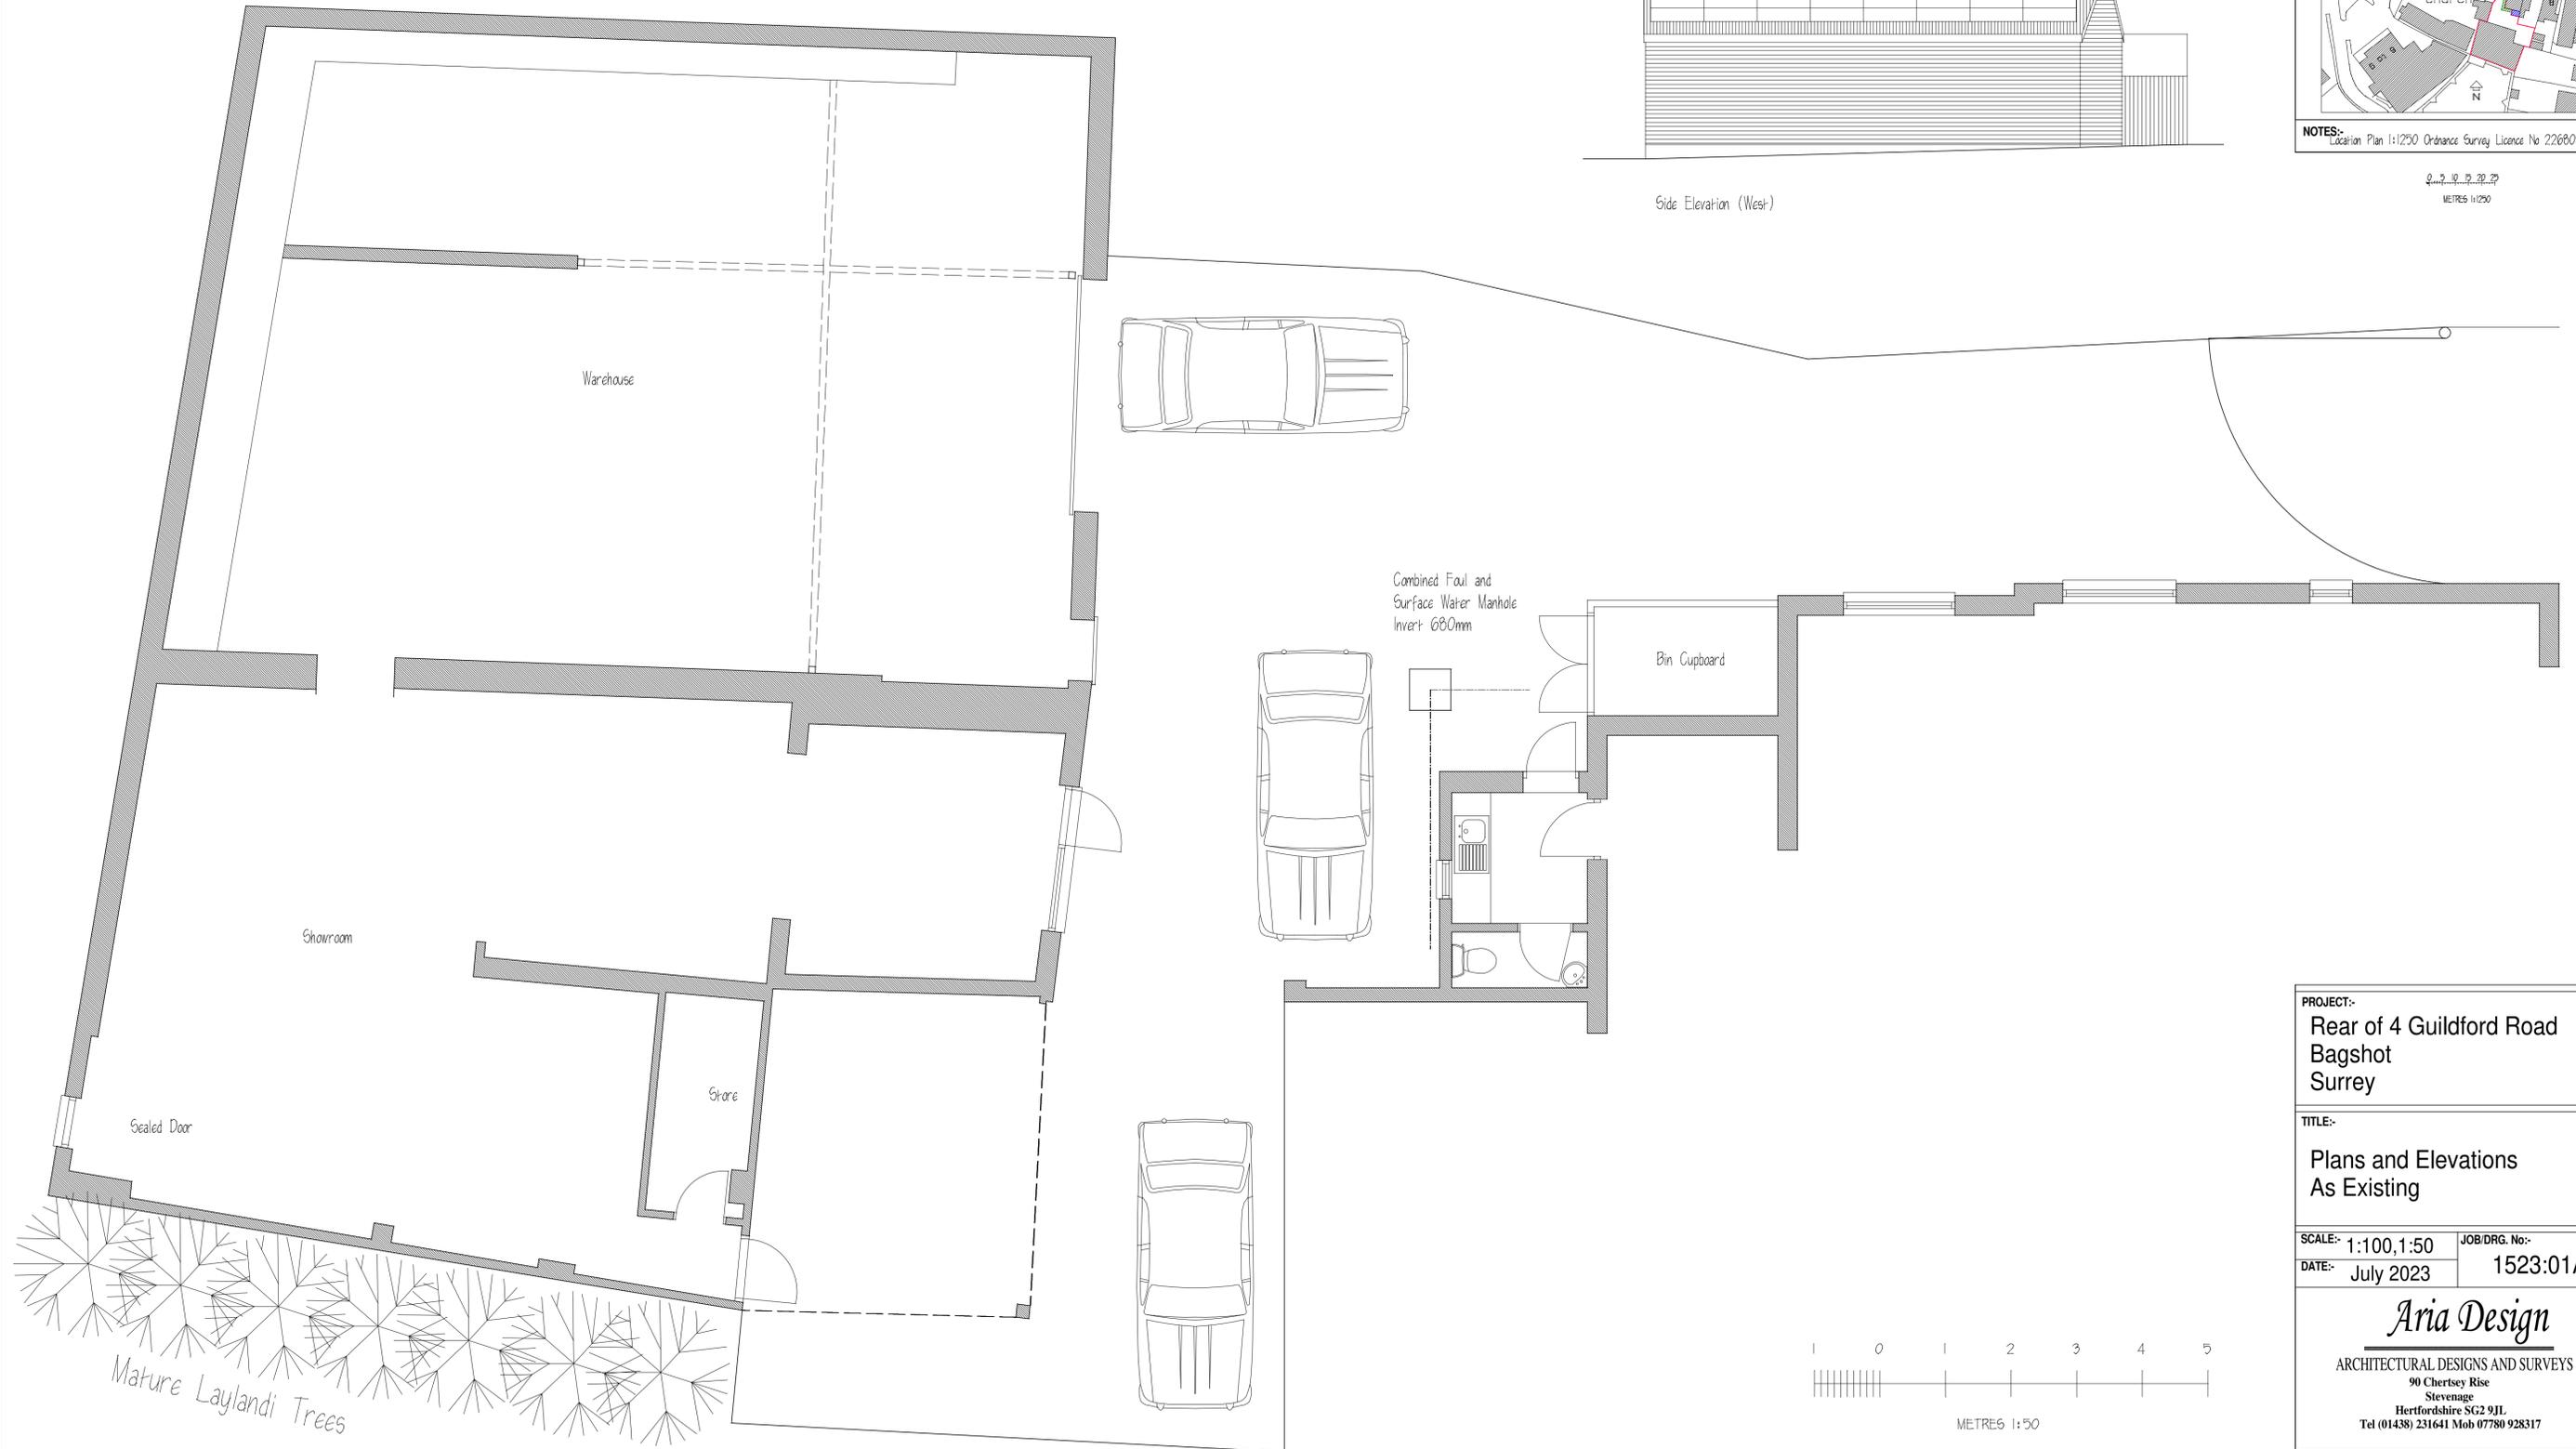

PROJECT:-
**Rear of 4 Guildford Road
Bagshot
Surrey**

TITLE:-
**Plans and Elevations
As Existing**

SCALE:- 1:100, 1:50 JOB/DRG. No:-
DATE:- July 2023 1523:01A

Aria Design
ARCHITECTURAL DESIGNS AND SURVEYS
90 Cherisey Rise
Stevenage
Hertfordshire SG2 9JJ
Tel (01438) 231641 Mob 07780 928317

1 0 1 2 3 4 5
METRES 1:50

Mature Laylandi Trees