
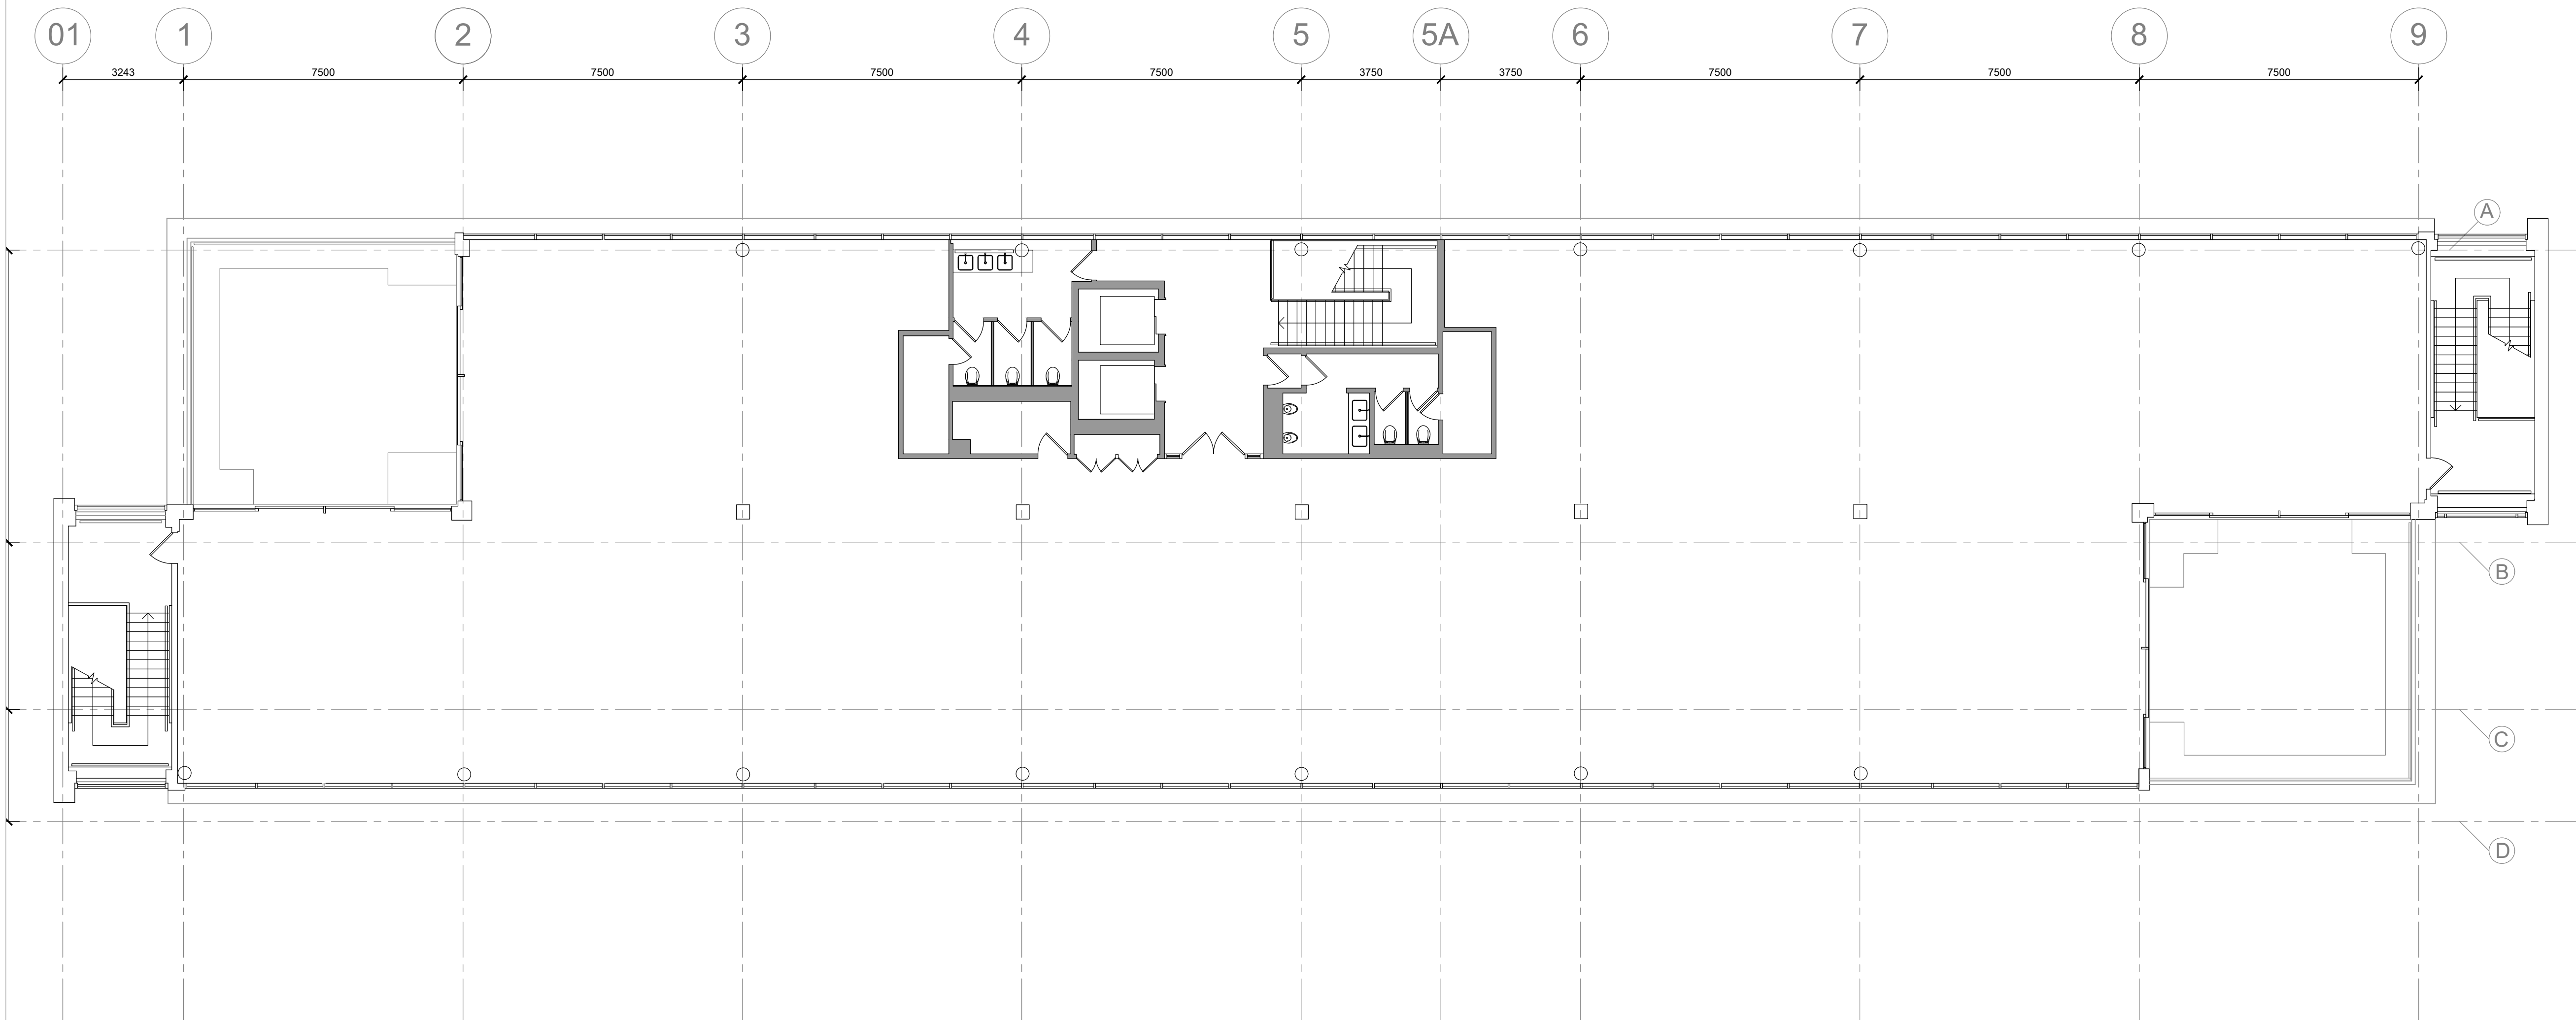


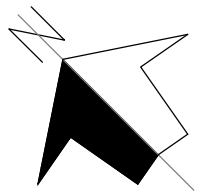

NOTES

- DO NOT SCALE FROM THIS DRAWING.
- ALL DIMENSIONS MUST BE CHECKED ON SITE.
- ALL RIGHTS RESERVED, NO REPRODUCTION IN ANY MATERIAL FORM IS PERMITTED WITHOUT CONSENT.
- THIS DRAWING IS COPYRIGHT OF CUMMING-GROUP.

TENDER

REVISIONS

No.	DATE	DETAILS	INITIALS
A	21.08.23	Drawing number revised	AR

client Future Workplace Property Unit Trust

project Altius House, 1 North Fourth Street, Milton Keynes, MK9 1NE

title Proposed Third Floor Plan

scales 1:100 @ A1

date	21-08-23	drawn	AR	checked	JS
------	----------	-------	----	---------	----

drawing no.	23-A1483.00 - 203	revision	A
-------------	-------------------	----------	---

CUMMING

Building Value Through Expertise

1 Fellmongers Path, Tower Bridge Road, London SE1 3LY
Tel : 020 7029 3888 - E: info@cumming-group.com
www.cumming-group.com