




Notes.
 © This drawing is the copyright of mv architecture ltd.
 It must not be reproduced or disclosed to third parties without our prior permission.
 Do not scale from this drawing, other than for Local Authority Planning purposes.
 This drawing is to be read in conjunction with all relevant consultants, specialist manufacturers drawings and specifications.
 Any discrepancies in dimensions or details on or between these drawings should be drawn to our attention.
 All dimensions are in millimetres unless noted otherwise.
 Any surveyed information incorporated within this drawing cannot be guaranteed as accurate unless confirmed by fixed dimension.

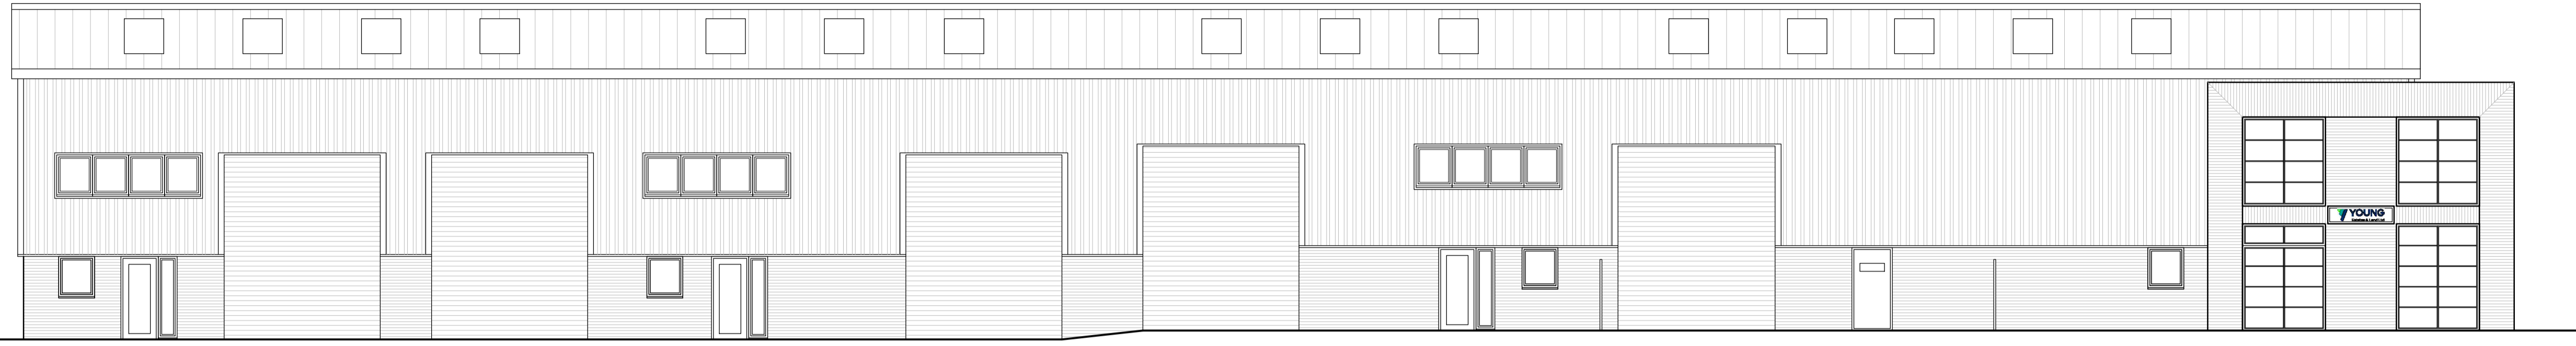


Front Elevation

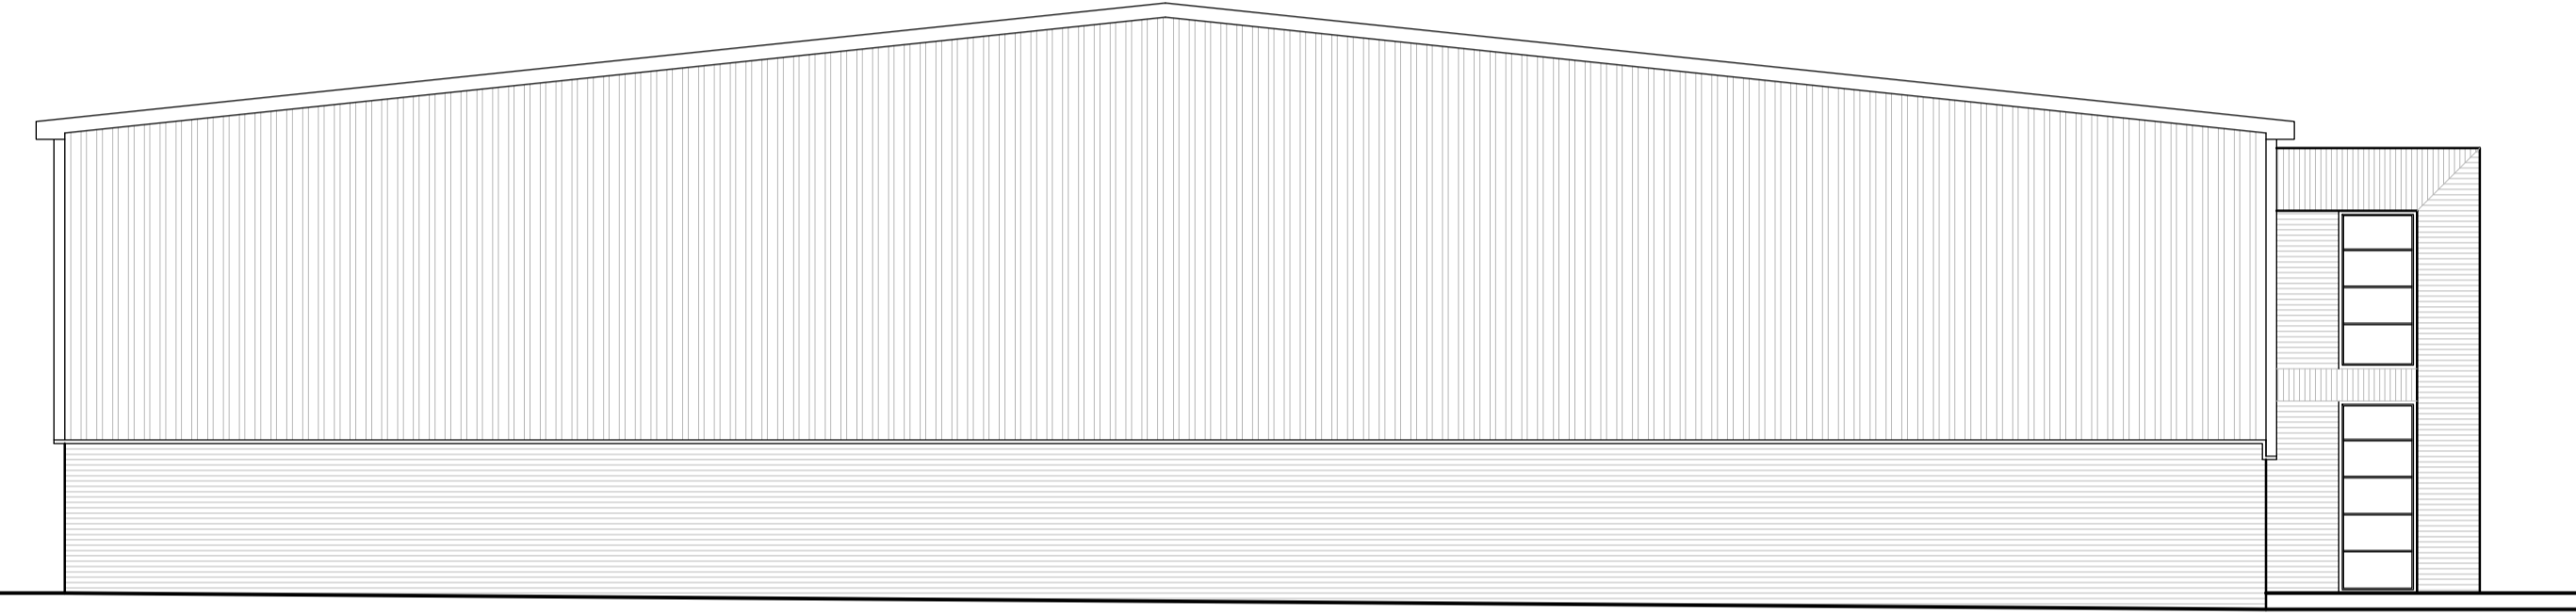

Side Elevation

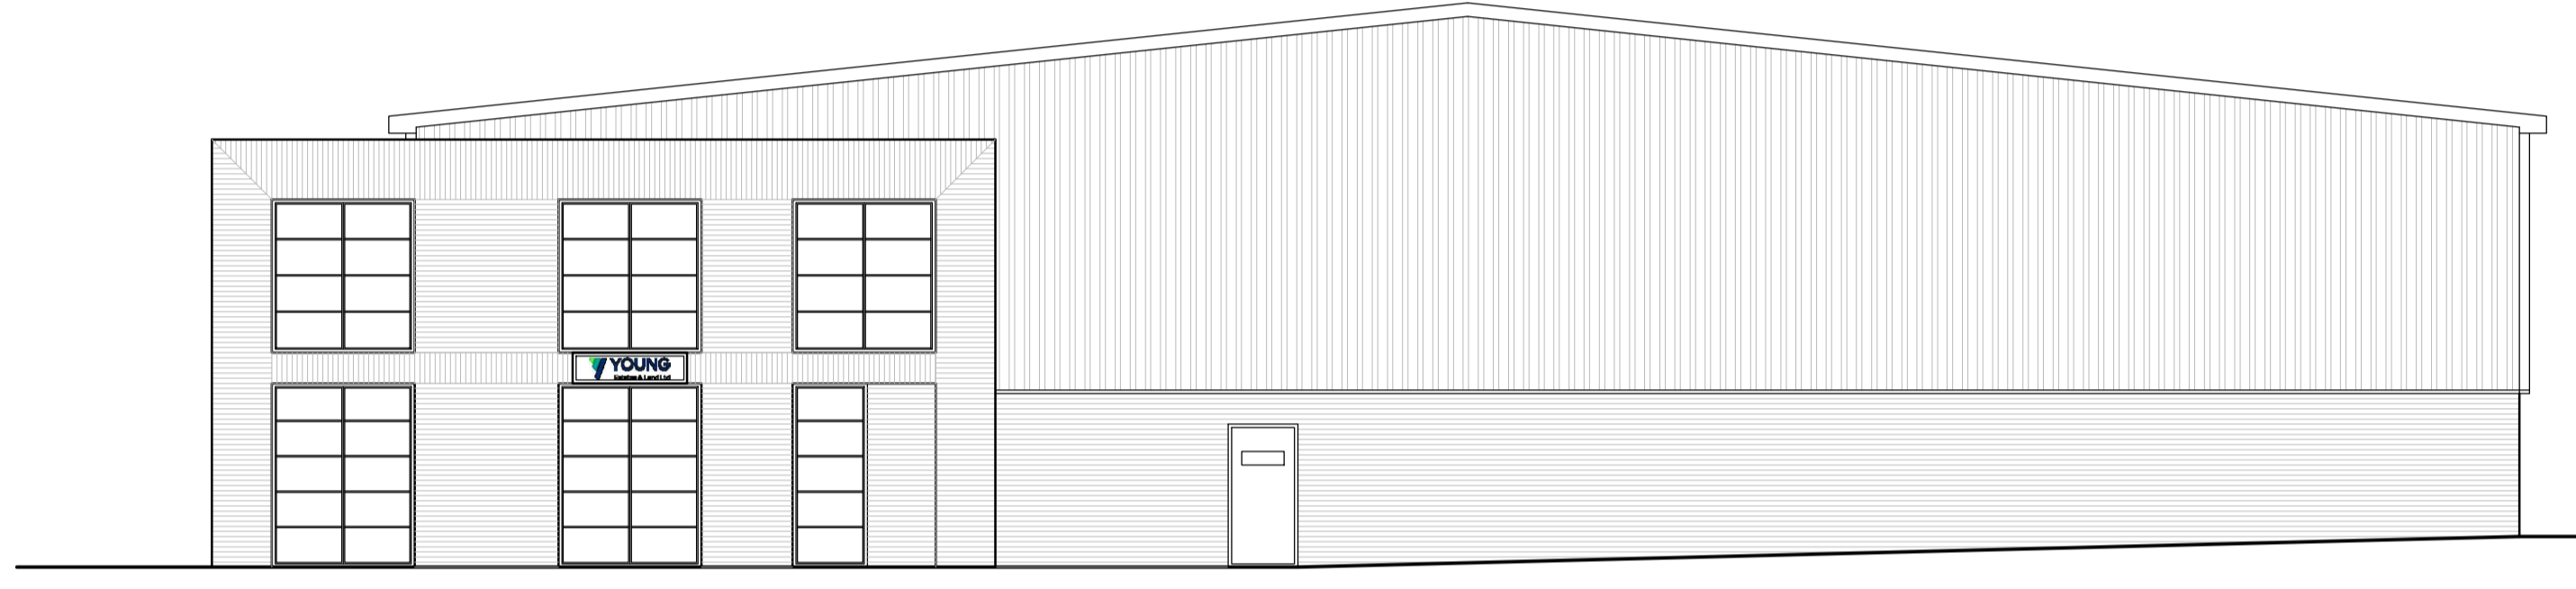


Side Elevation

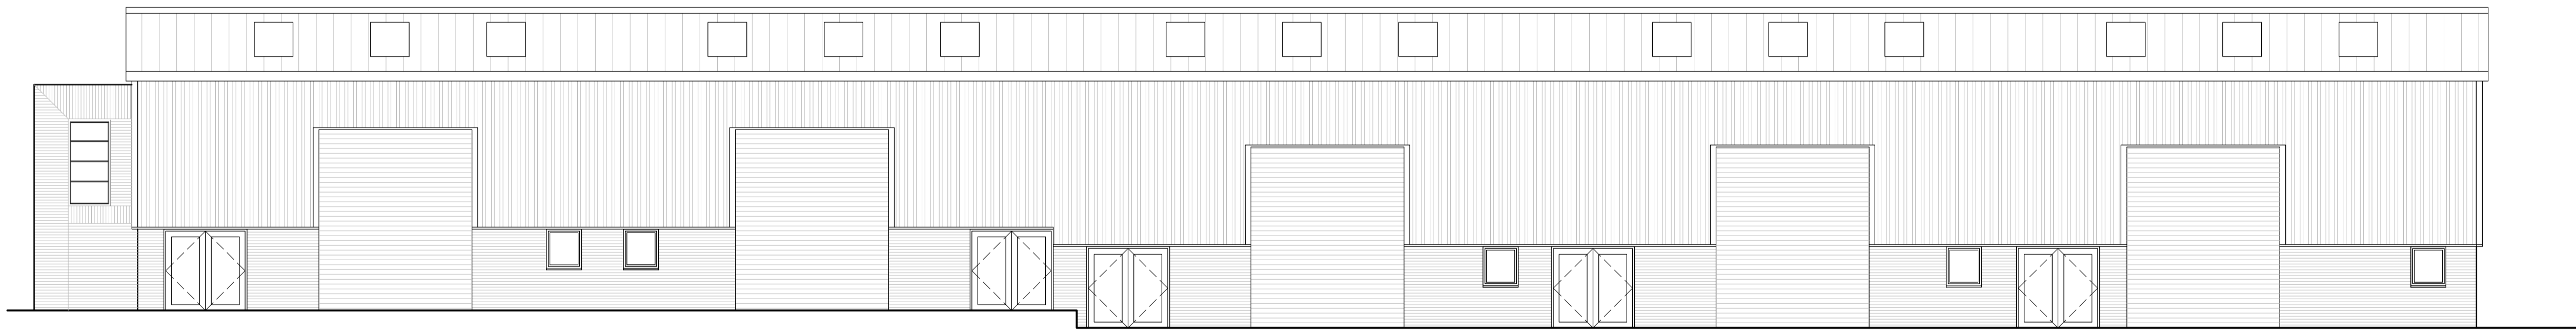

Rear Elevation

PLANNING

 

UNIT A, YOUNGS INDUSTRIAL ESTATE

mv Architecture
 Eight | Dovecote | Basingstoke | Hants | RG24 8HU
 t: 01256 886 100 m: 07590 211 072

Project	Unit A Development Youngs Industrial Estate	
Client	Young Estates & Land Ltd	
Drawing	Proposed Elevations	
Scale	1/100@A1	Date July 21
Dwg No.	13.418.P.200D	

Rev	Amendment	Date