


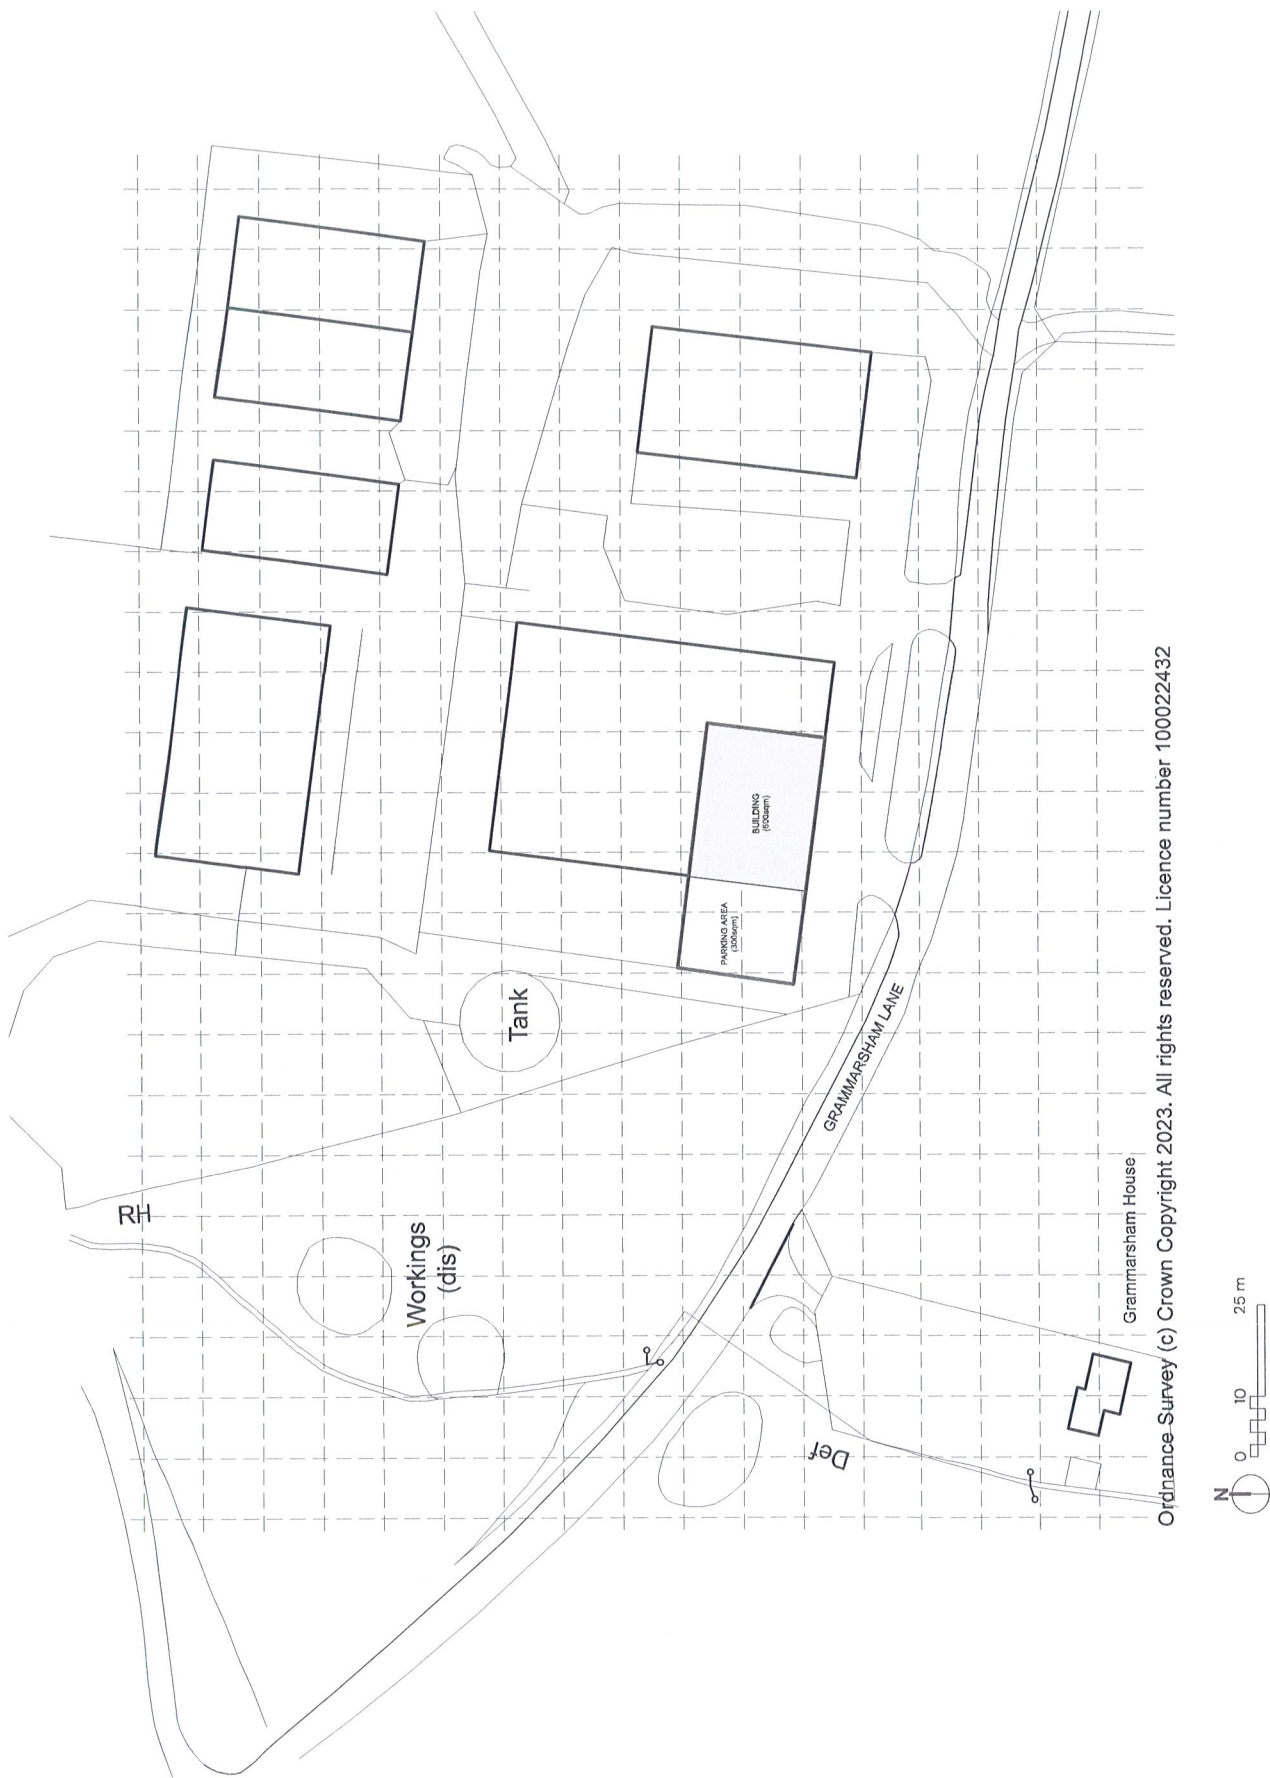

Ordnance Survey (c) Crown Copyright 2023. All rights reserved. Licence number 100022432

GRAMMARSHAM LANE – SITE LOCATION PLAN / SITE PLAN

| DATE: 07.07.2023 | SCALE: 1:1250@A4 | DRWG: P001 | CLIENT: FARLEIGH WALLOP ESTATE |