

132 Royal College St,
Camden, NW1 0TA


134 Royal College St,
Camden, NW1 0TA

136 Royal College St,
Camden, NW1 0TA

132 Royal College St,
Camden, NW1 0TA

134 Royal College St,
Camden, NW1 0TA

136 Royal College St,
Camden, NW1 0TA

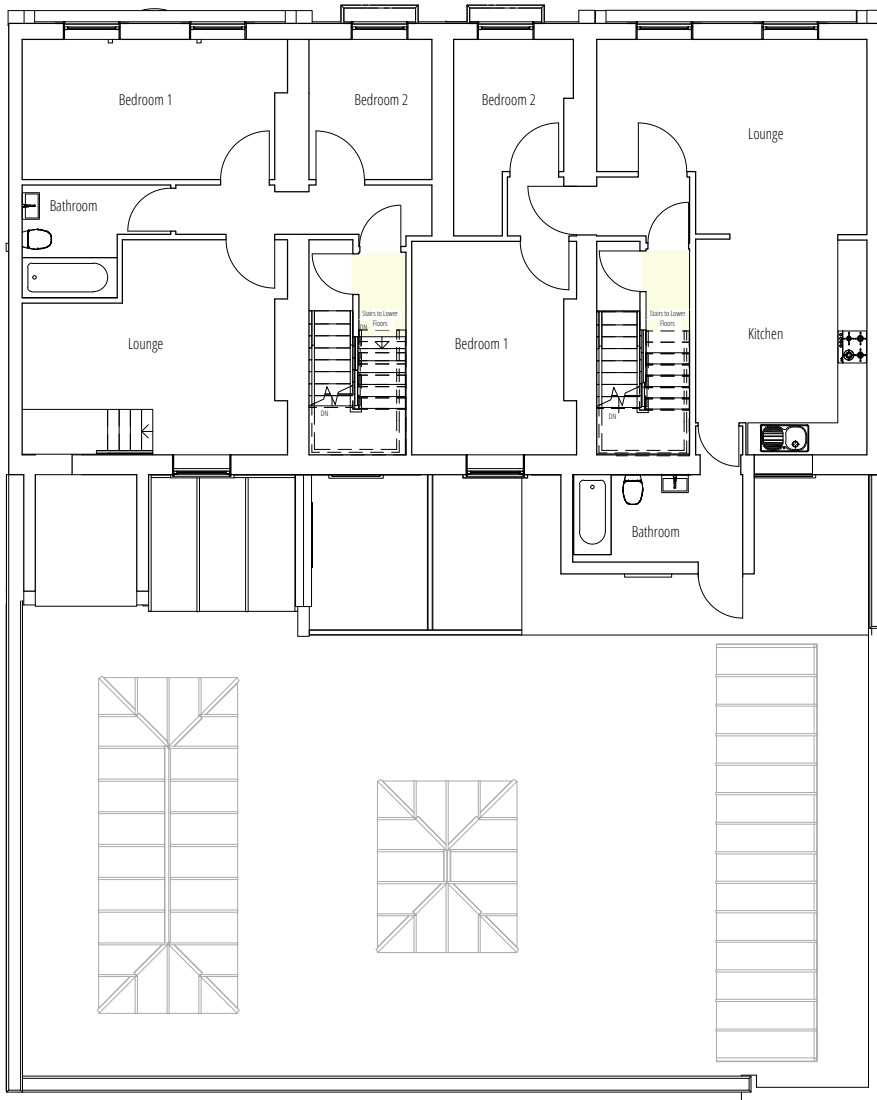


1 Existing First Floor Plan
1:100



2 Existing Second Floor Plan
1:100

Key
Circulation

NOTES:
 1. THIS DRAWING IS COPYRIGHT AND MUST NOT BE REPRODUCED IN WHOLE OR IN PART WITHOUT WRITTEN PERMISSION OF GAA DESIGN.
 2. THIS DRAWING REPRESENTS DESIGN INTENT AND CONCEPT ONLY. HENCE IT CAN BE SCALED FOR PLANNING PURPOSES ONLY.
 3. THIS DOCUMENT AND ALL ASSOCIATED DOCUMENTS ARE PREPARED FOR SPECIFIC SITE AND SCHEME AND INCORPORATE CALCULATIONS AND MEASUREMENTS AVAILABLE FROM THE CLIENT AT THE TIME OF DRAFTING.
 4. THE RECIPIENT AGREES TO PROTECT THE CONTENTS FROM DISTRIBUTION AND DISSEMINATION EXCEPT AS REQUIRED FOR THE SPECIFIC CLIENT NAMED, WITHOUT THE WRITTEN PERMISSION OF THE DESIGNER.
 5. USE OF THIS DESIGN IS GRANTED TO THE CLIENT FOR THE SPECIFIC AND NAMED EVENT ONLY.
 COPYRIGHT © 2019

 

PROJECT NAME
132 Royal College Street,
Camden, NW1 0TA

DRAWING TITLE
Existing First and Second Floor Plans

PROJECT NUMBER 19023 SCALE 1:100
DATE 06/04/2023
STATUS S4 P01

DESIGNER FOR STAGE APPROVAL

DOCUMENT NUMBER
19023-GAA-A1-ZR-DR-T-0311

DATE 06/04/2023
STATUS S4 P01

DRAWN RP
CHECK JG
REVIEWED CS
APPROVED CS

