

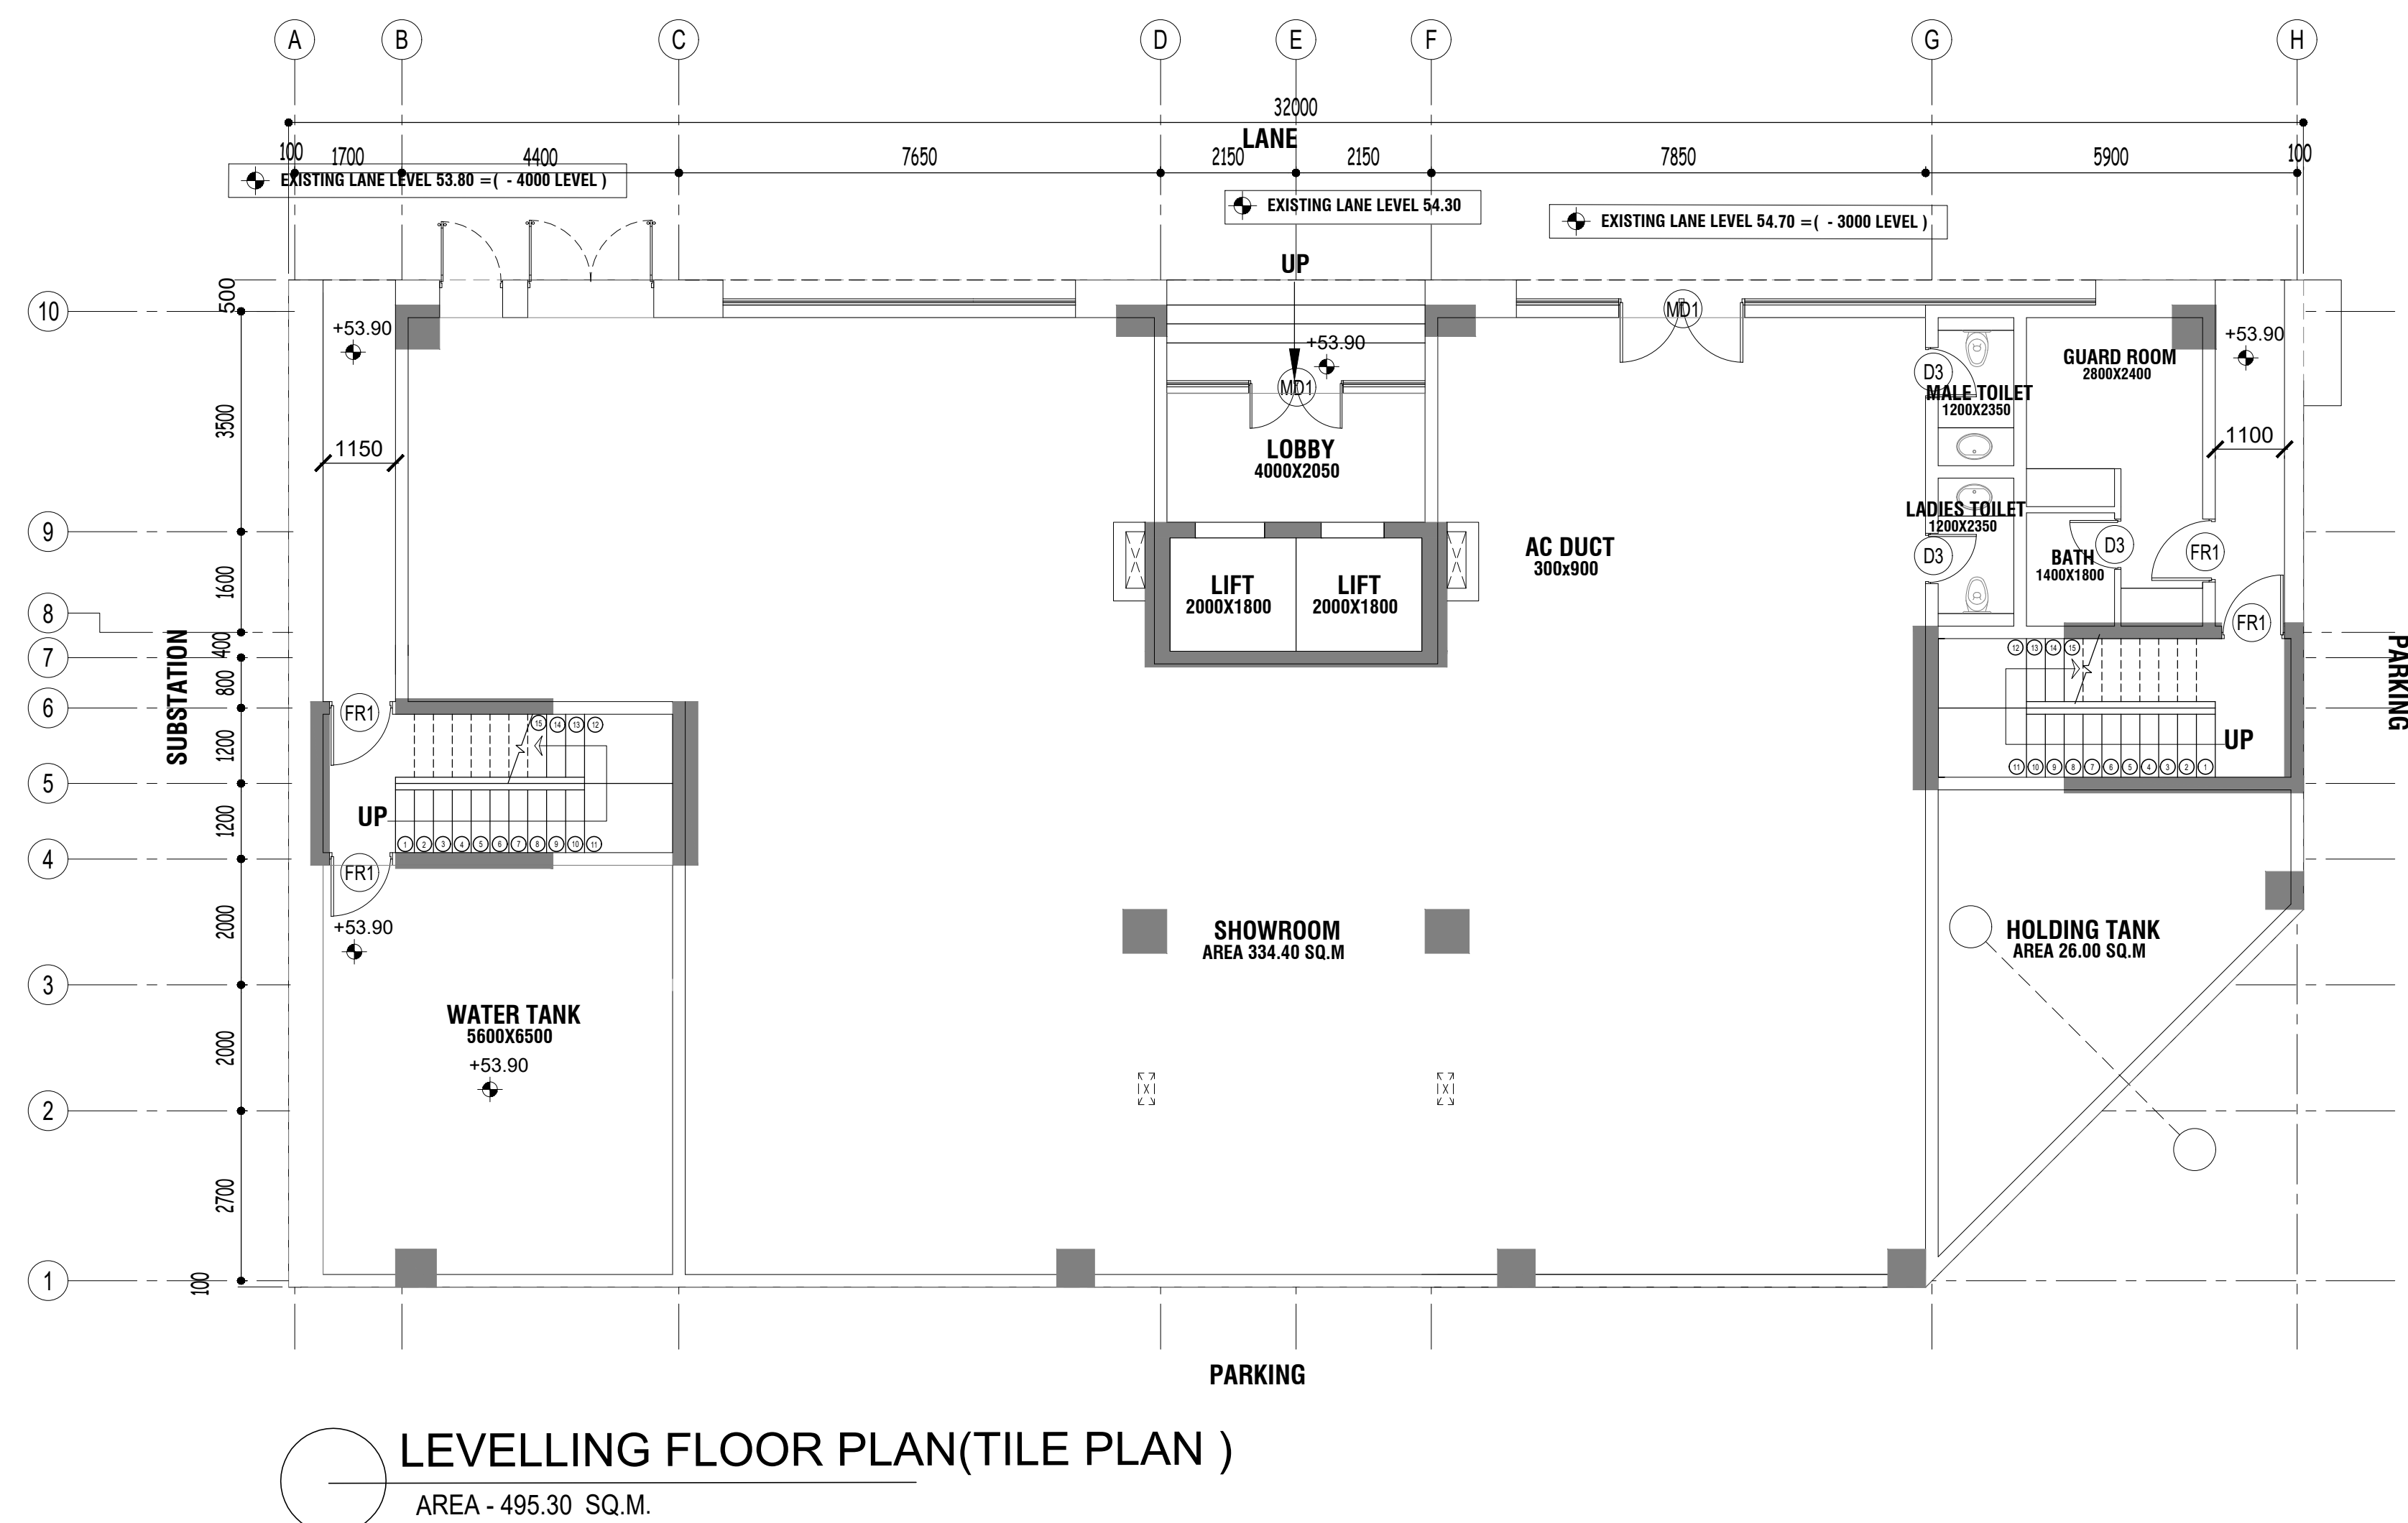


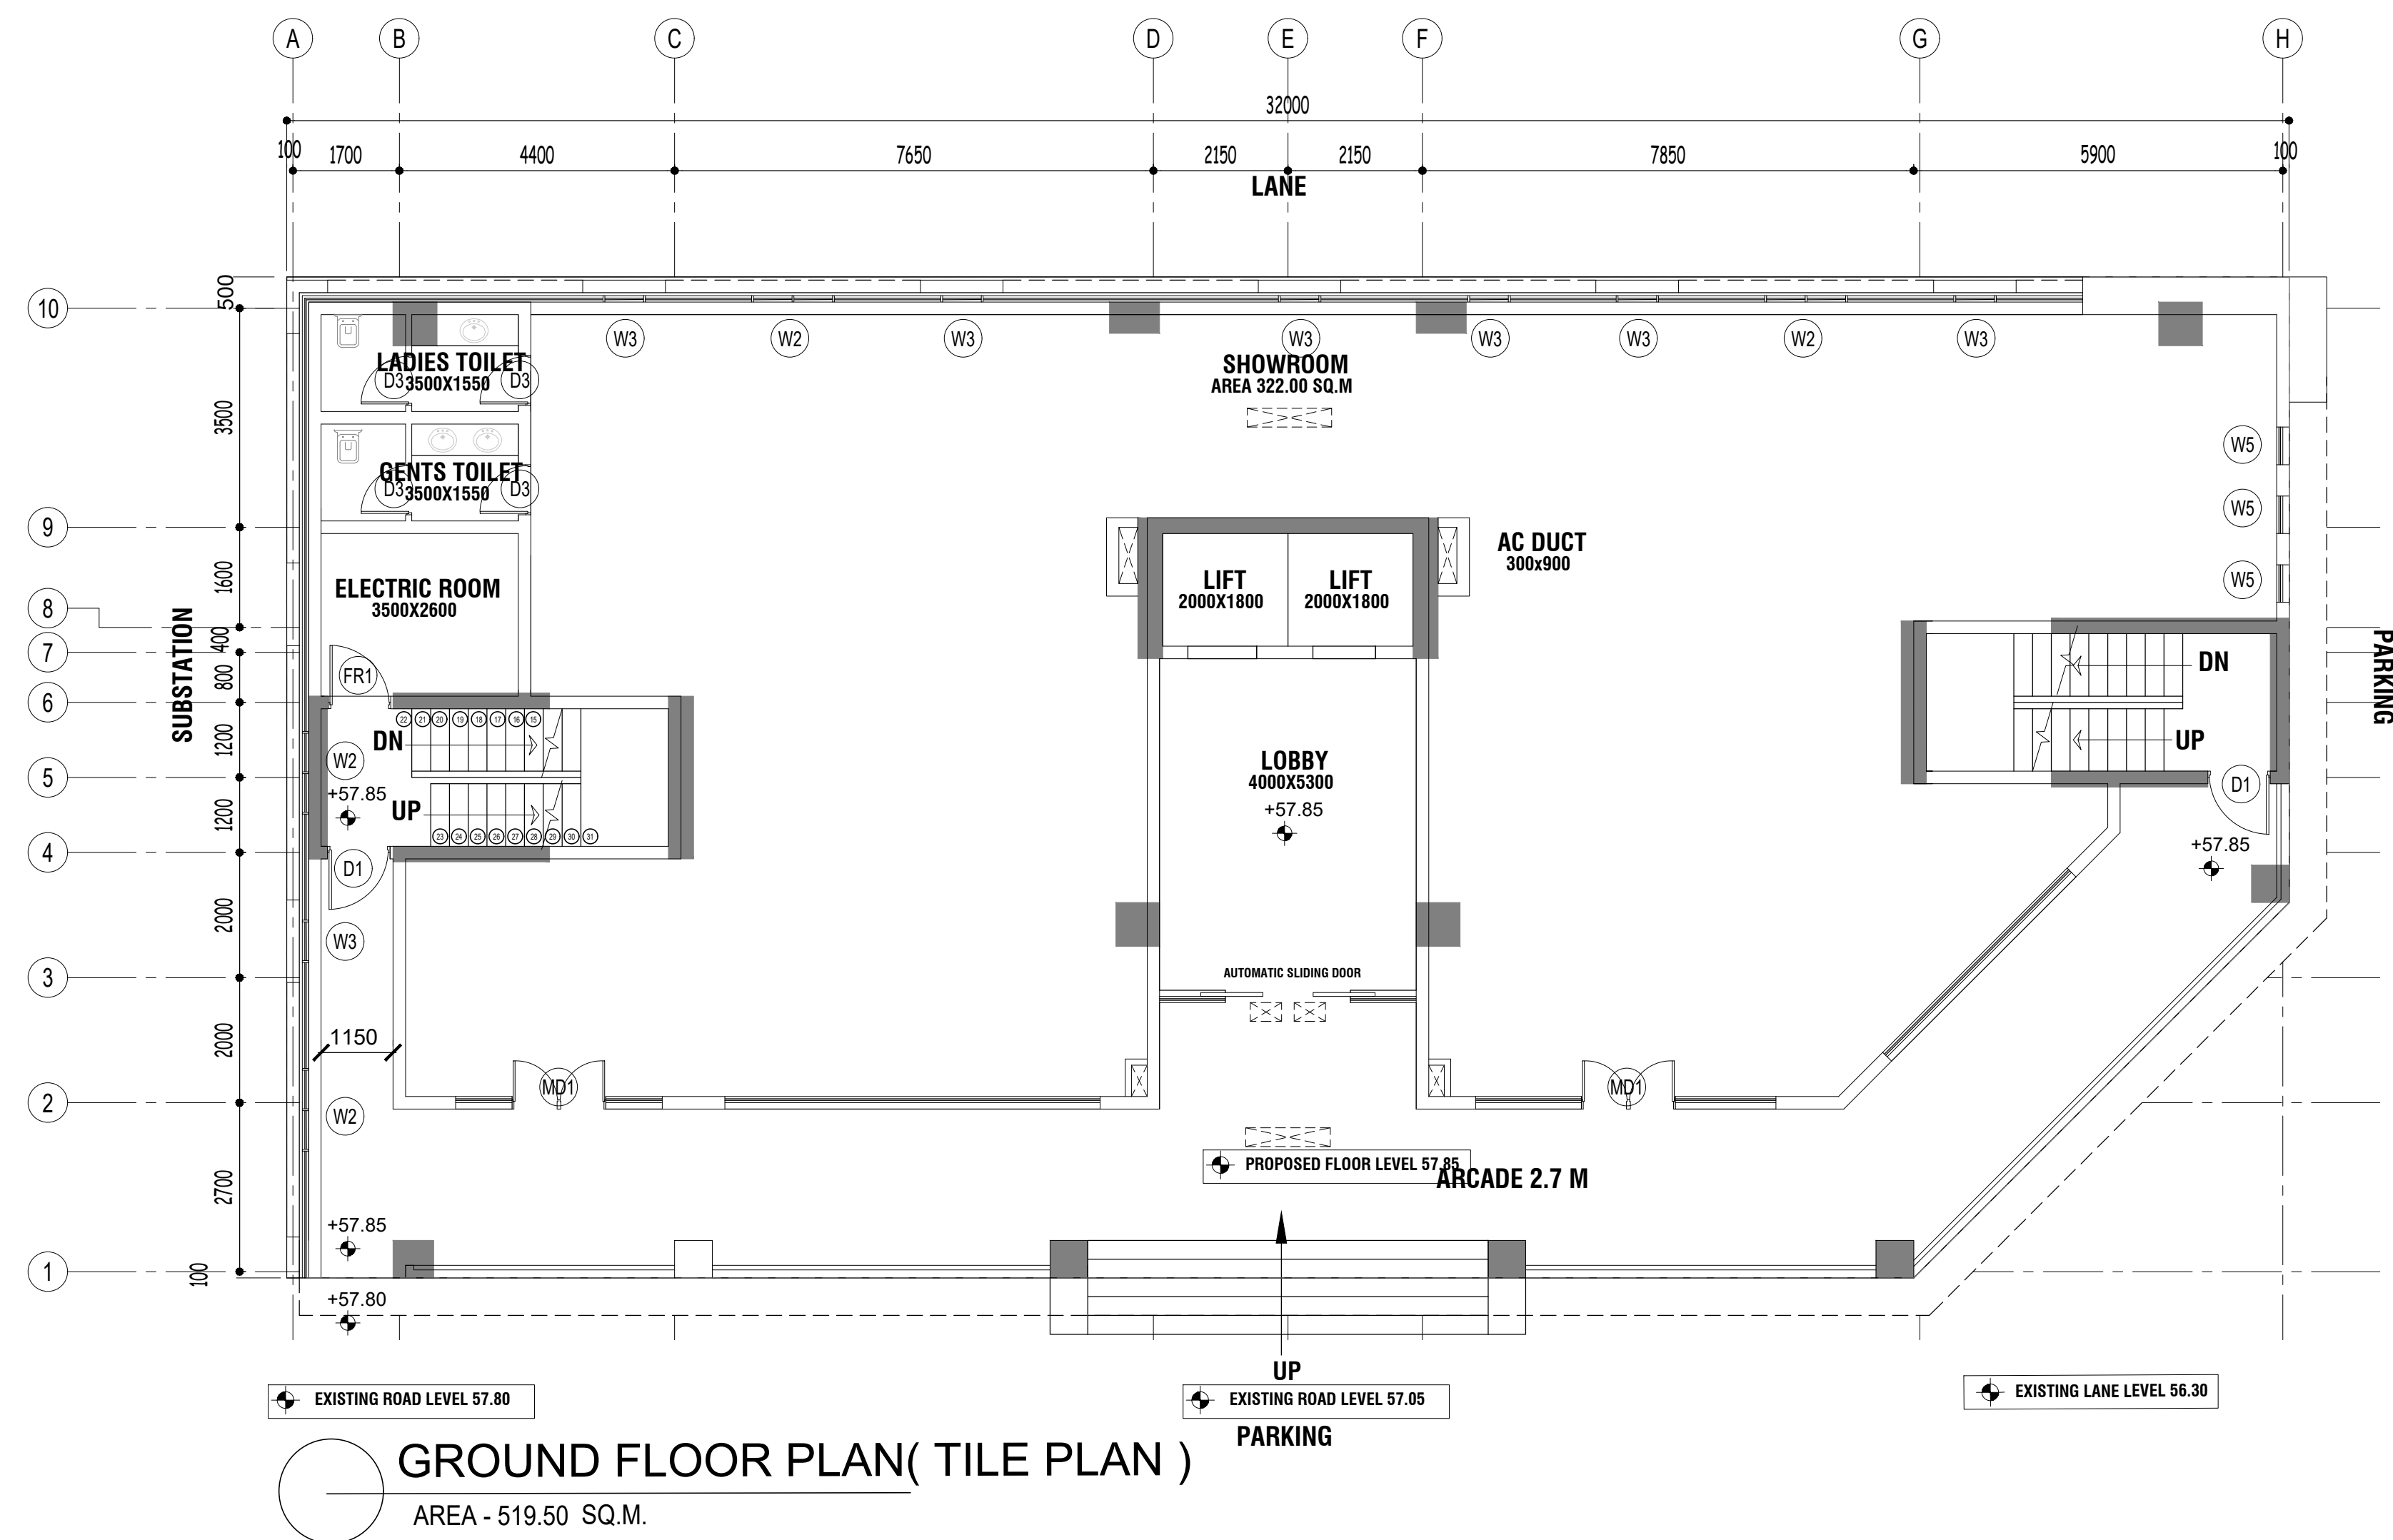


DRAWING TITLE

LEVELING & GROUND FLOOR PLAN

DRAWN ABK	CHECKED GK	SCALE 1:75	DATE 01-09-2024
JOB NO. MASTE- 194		DRAWING NO. M194-AR-101	

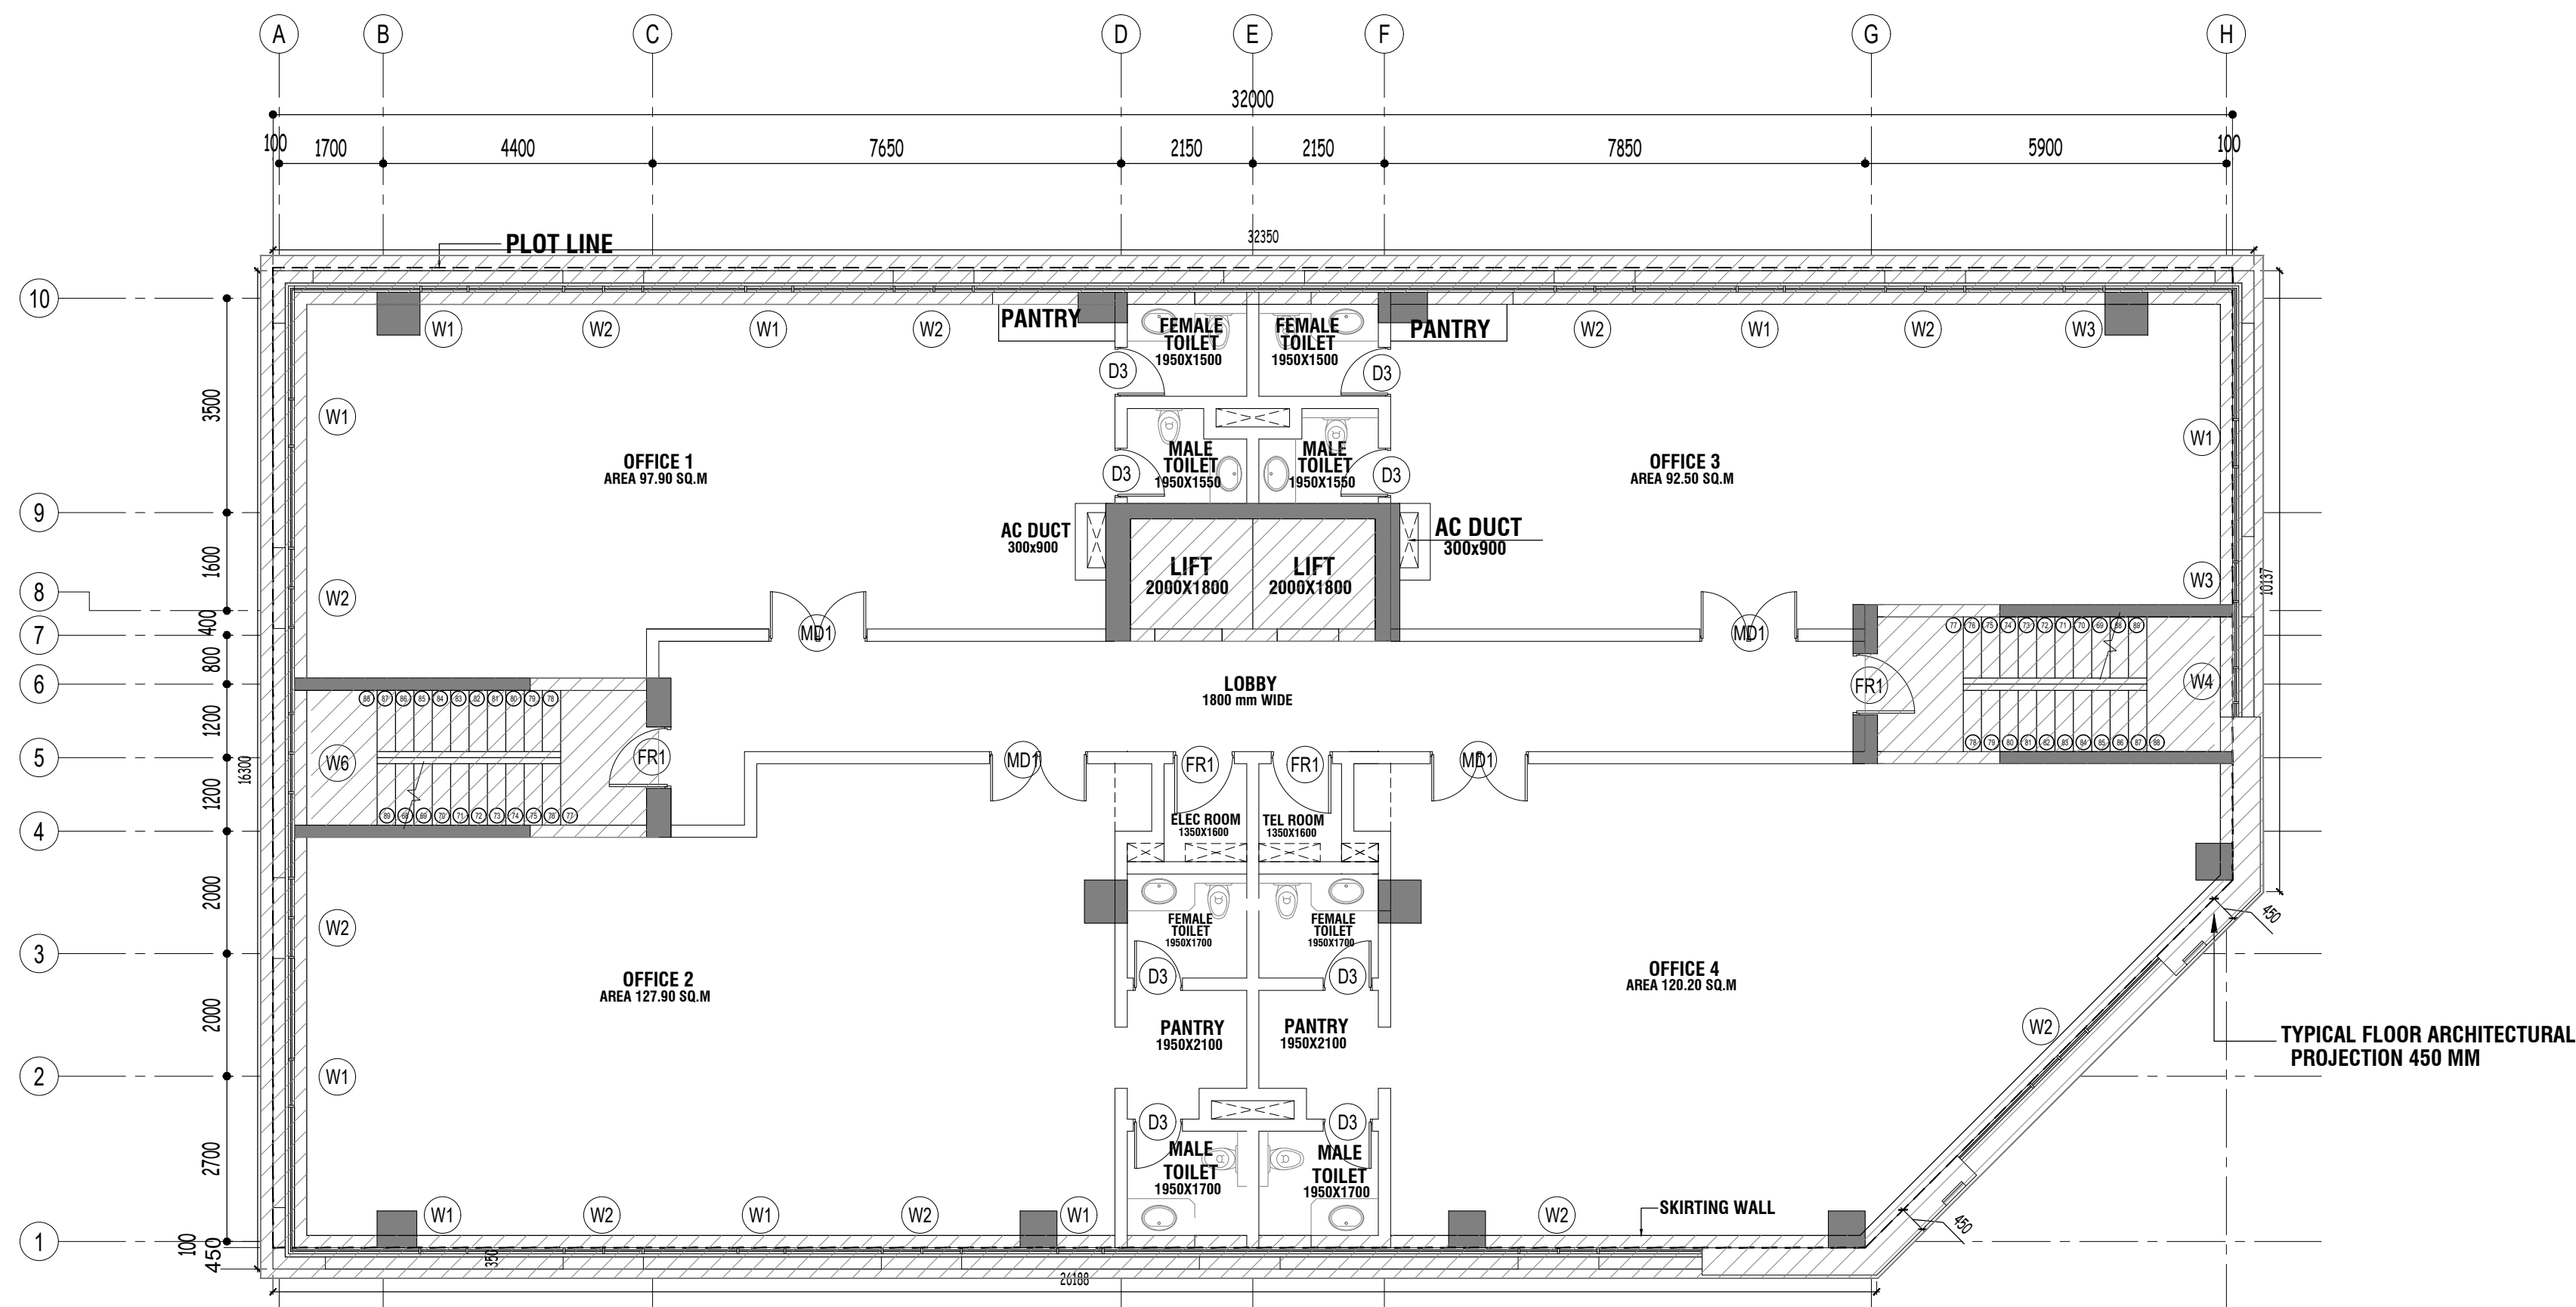

TYPICAL FLOOR TILE PLAN FOR (2ND+3RD+4TH & 5TH
AREA - 507.90 SQ.M.

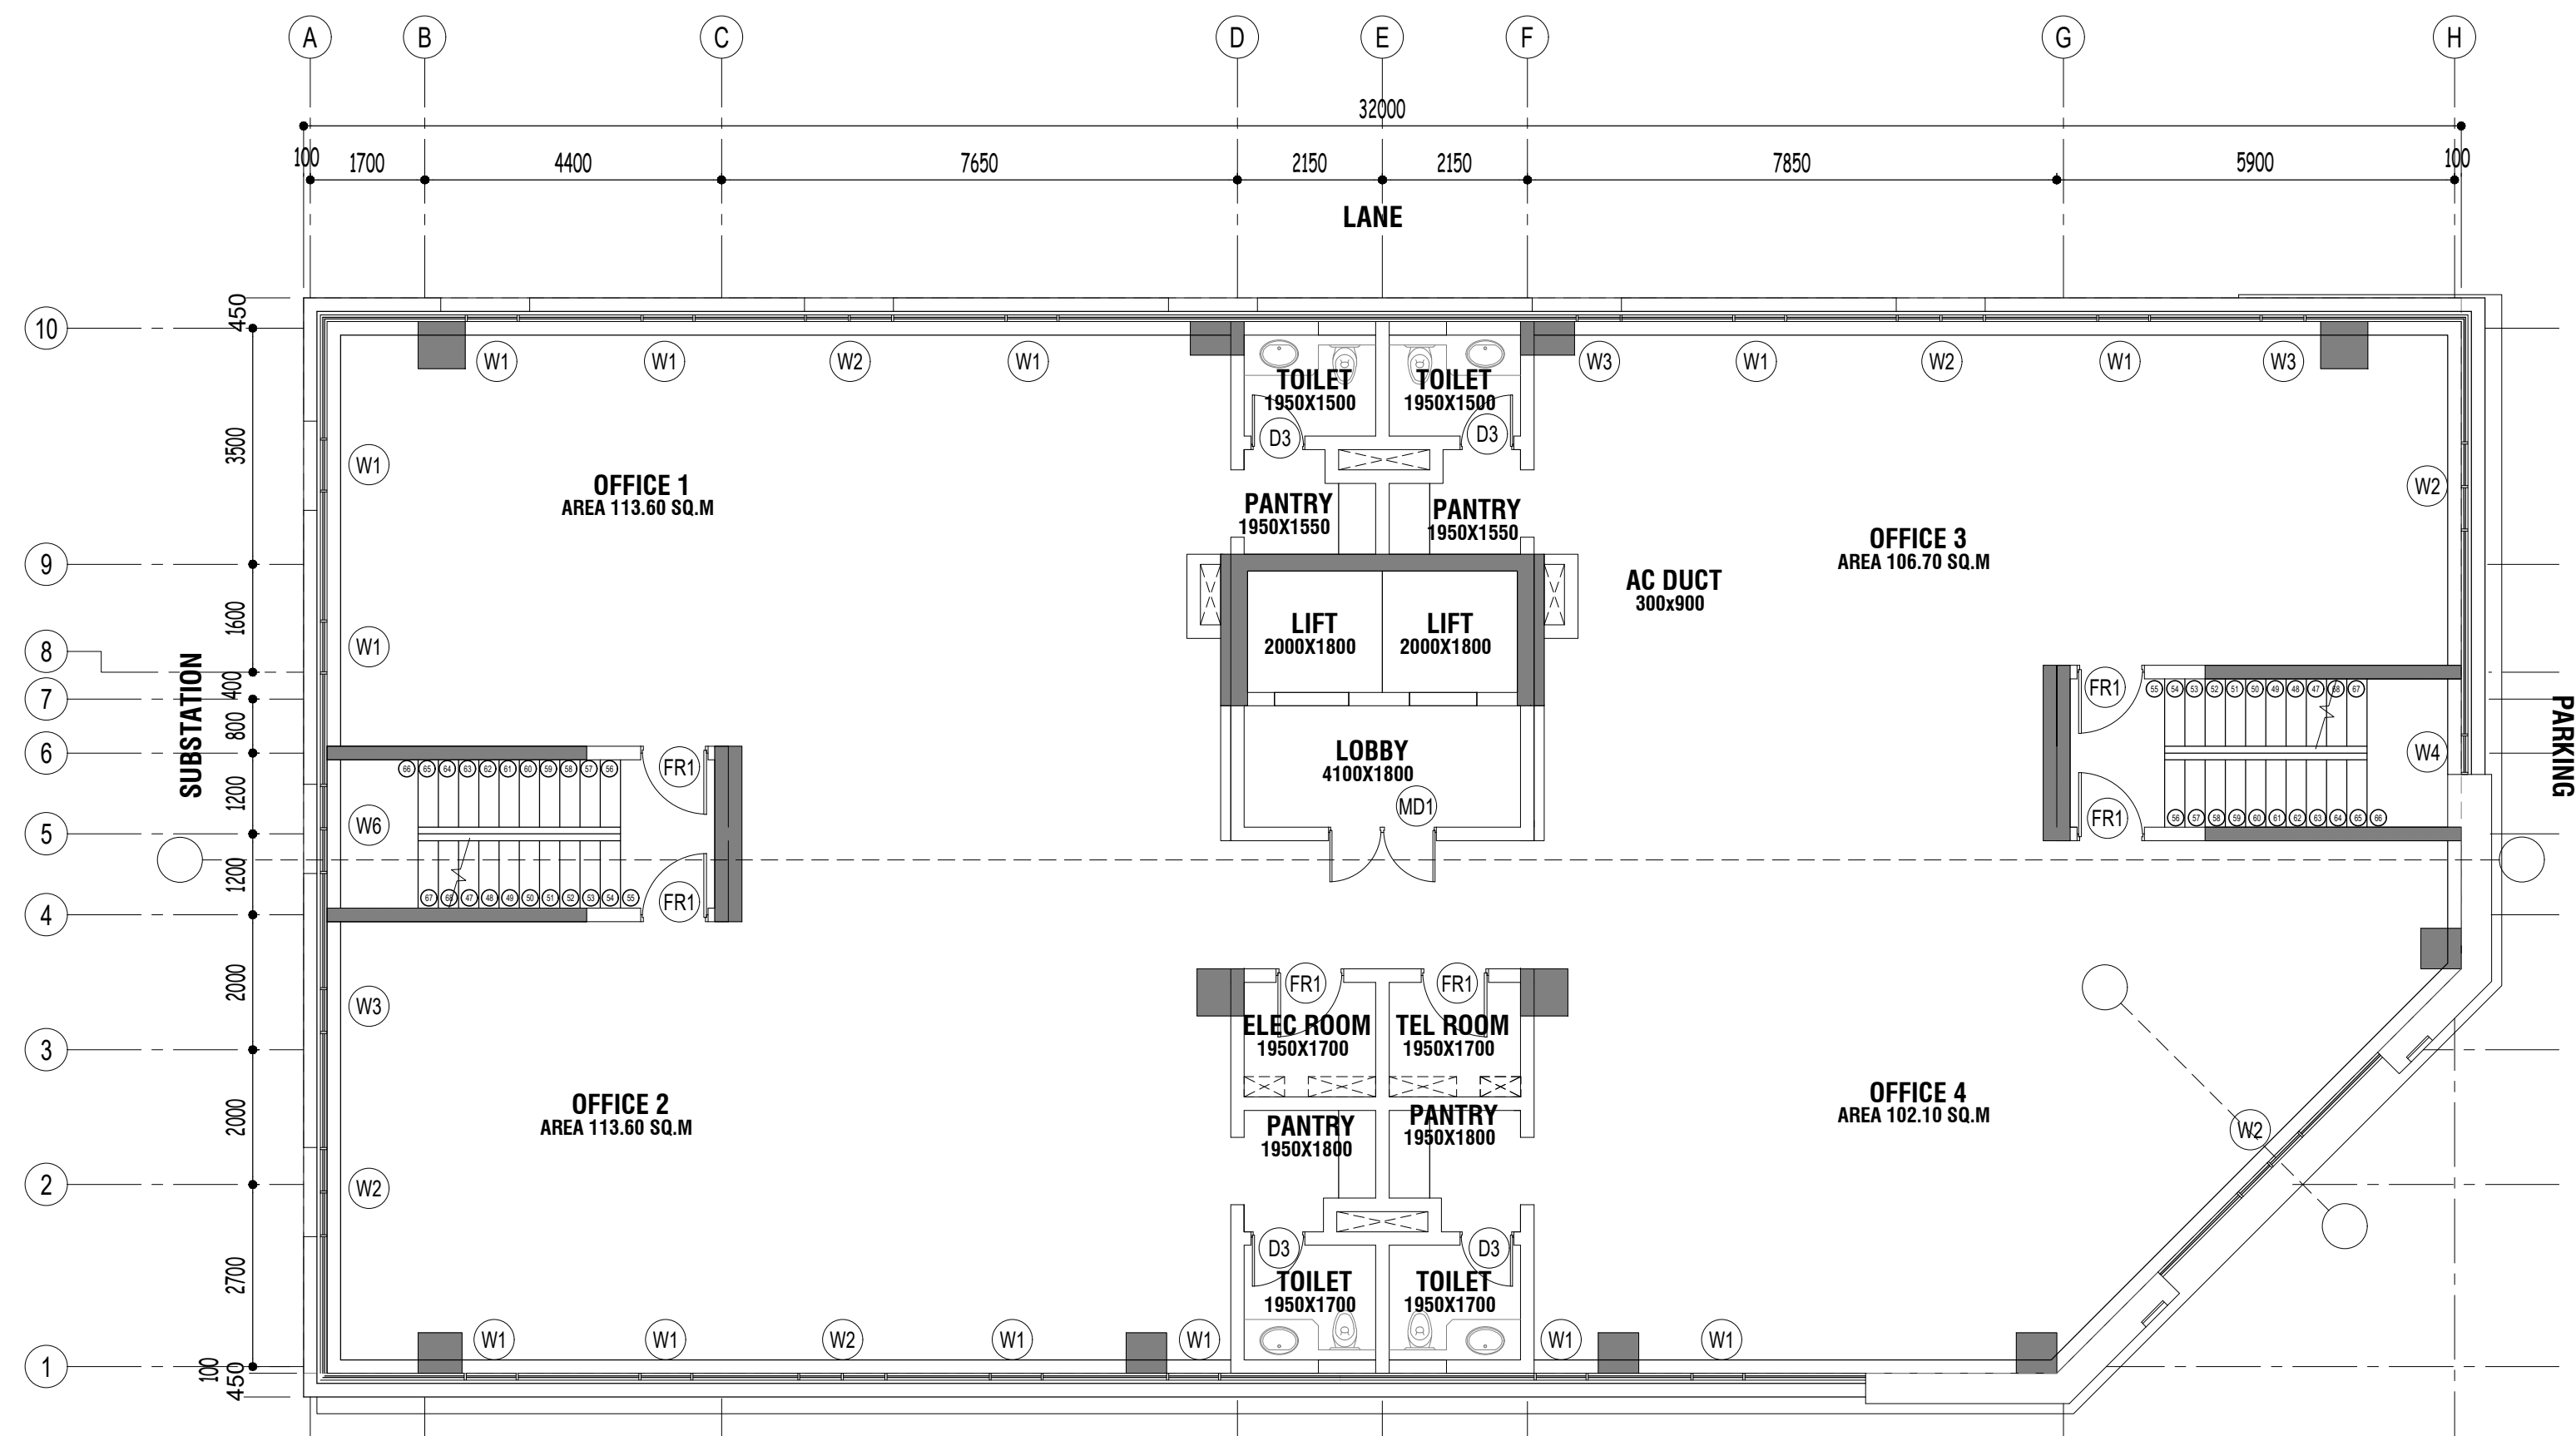


FIRST FLOOR TILE LAYOUT
AREA - 507.90 SQ.M.


DRAWING TITLE

FIRST FLOOR & TYPICAL FLOOR PLAN
(2nd+3rd+4th and 5th floor)

DRAWN ABK	CHECKED GK	SCALE 1:75	DATE 01-09-2024
JOB NO. MASTE- 194		DRAWING NO. M194-AR-201	

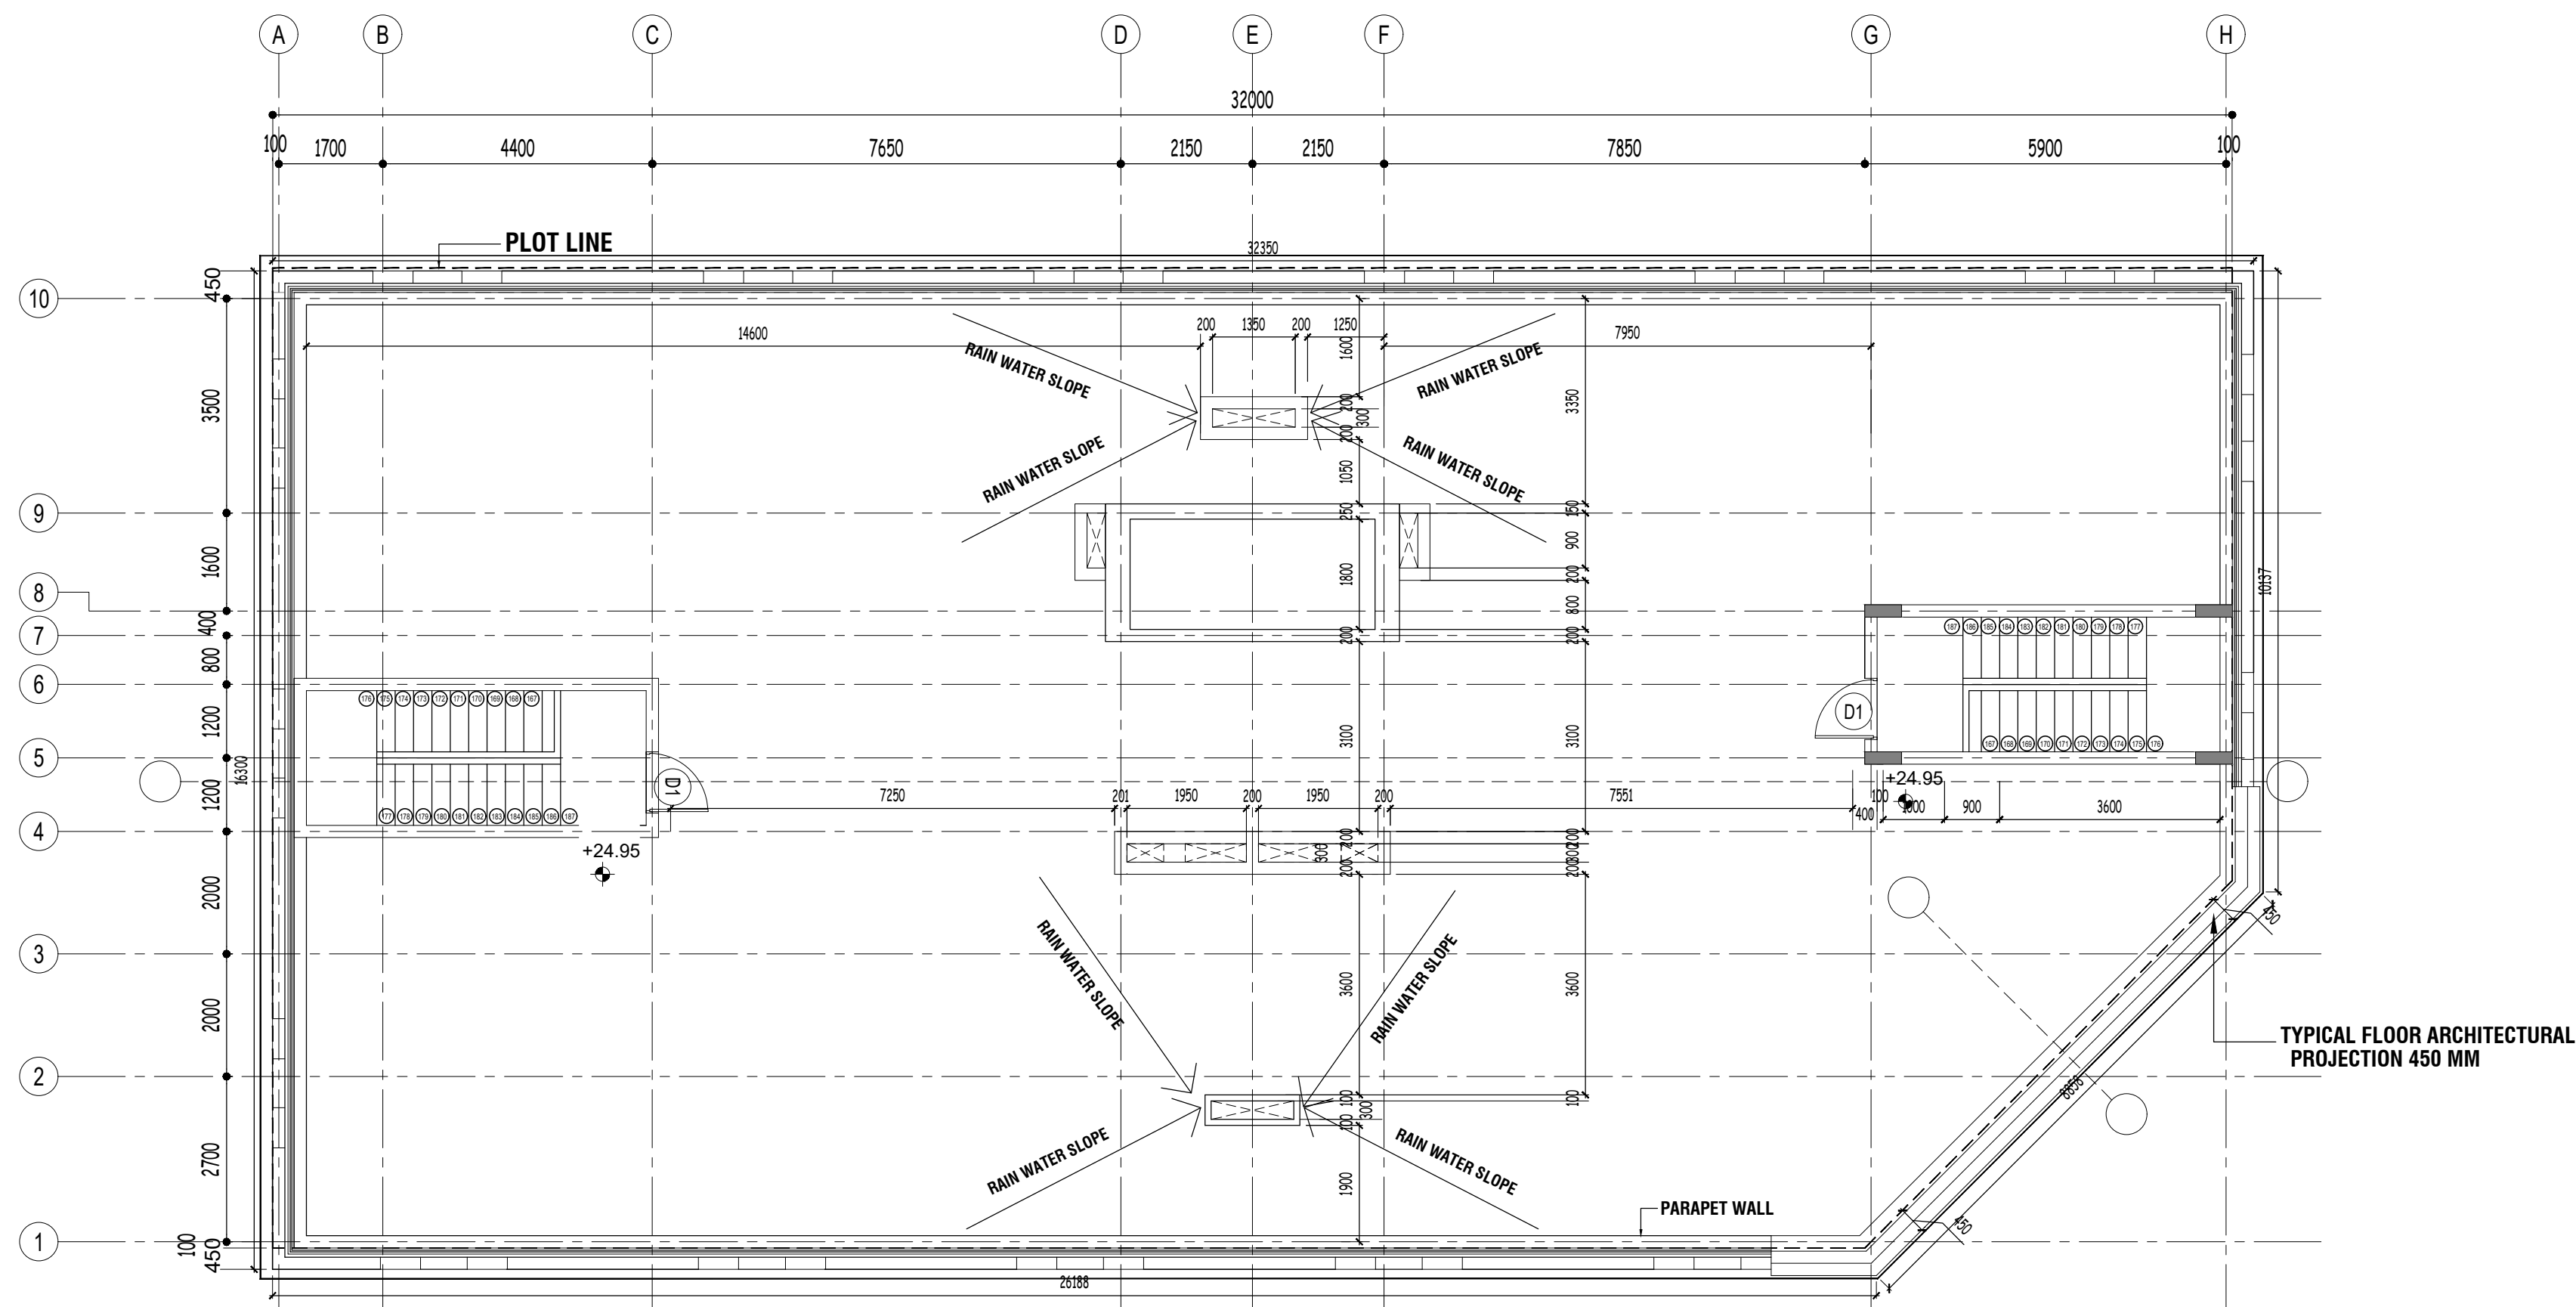

ROOF PLAN
AREA - 32.00 SQ.M.

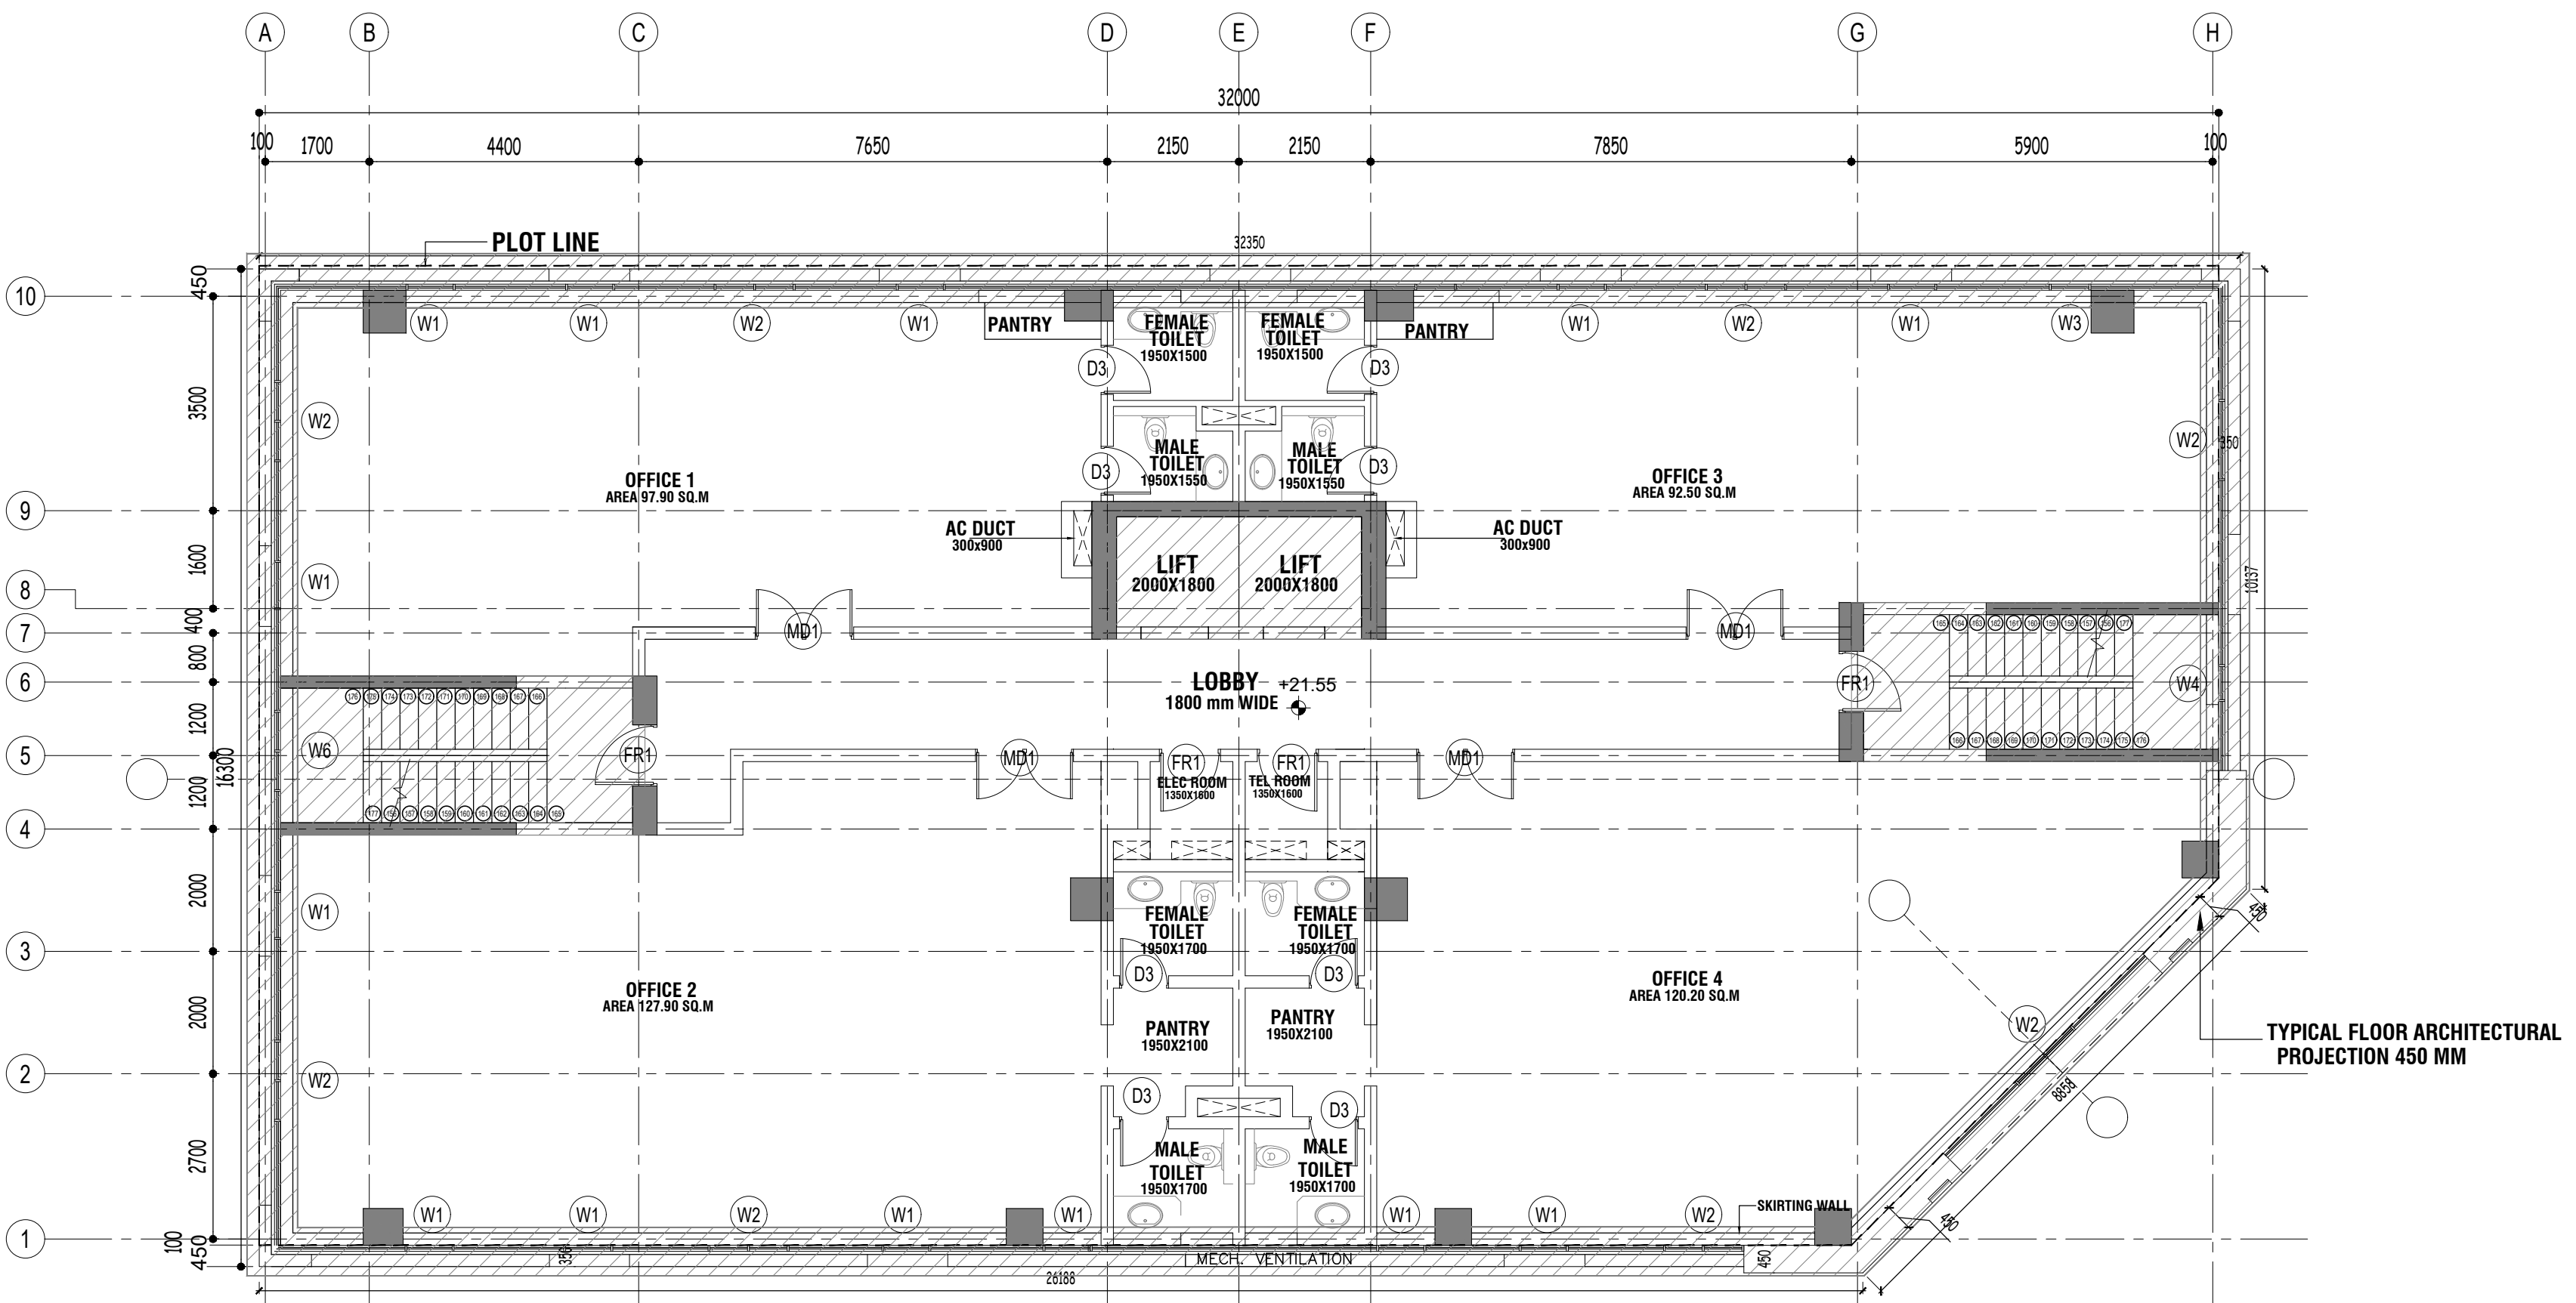

PENTHOUSE FLOOR PLAN
AREA - 509.40 SQ.M.

DRAWING TITLE			
PENTHOUSE FLOOR & ROOF PLAN			
DRAWN	CHECKED	SCALE	DATE
ABK	GK	1:75	23-01-2024
JOB NO.		DRAWING NO.	
MASTE- 194		M194-AR-103	