


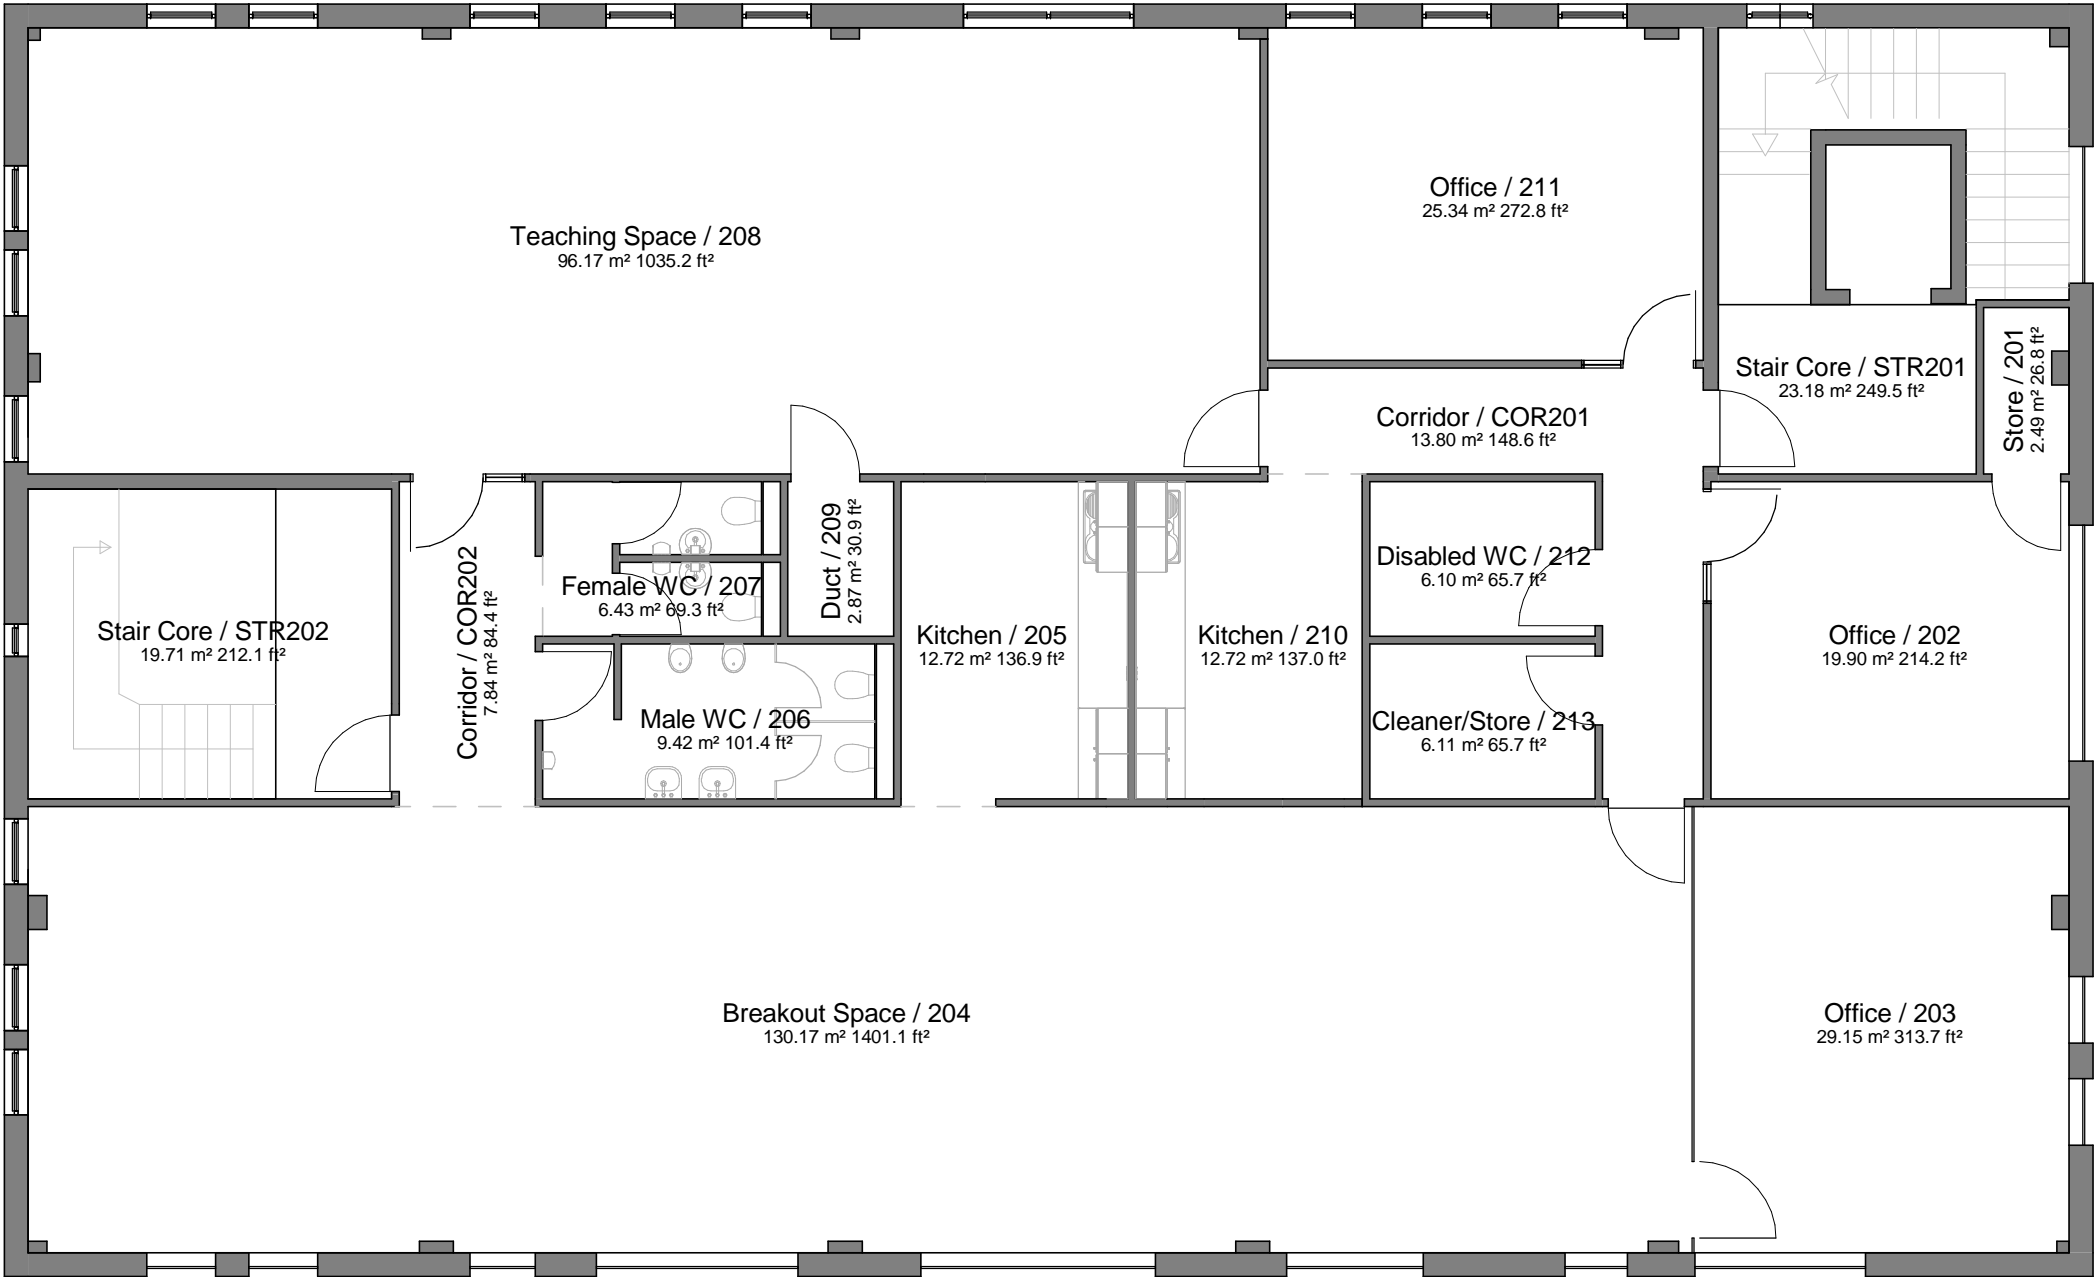

A3 Original Sheet Size



28/11/14	D	MN	PW	Revised for Phase 2 Tender
21/11/14	C	MN	PW	Issue for Phase 2 Tender
17/11/14	B	MN	PW	Issue for Phase 2 Tender
03/07/14	A	MN	PW	Issue for tender
date	rev	name	chk	note

© Stride Treglown Limited 2014.

Stride Treglown

Architecture Town Planning Interior Design Building Surveying Landscape Design Graphic Design
Treglown Court, Dowlais Road, Cardiff, CF24 5LQ
T 029 2043 5660 F 029 2047 0422 www.stridetreglown.co.uk

PROJECT
Devon Place
Newport

DRAWING TITLE
Proposed Floor Plan - Level 02

STATUS
TENDER

SCALE	DATE	DRAWN BY	CHECKED BY
1 : 100	30/06/14	MN	PW

PROJECT NUMBER	DRAWING NUMBER	REVISION
70172	AL(04)0421	D

Proposed Floor Plan - Level 02
1 : 100