


Notes:

1. All dimensions are in millimeters (mm) unless otherwise stated.

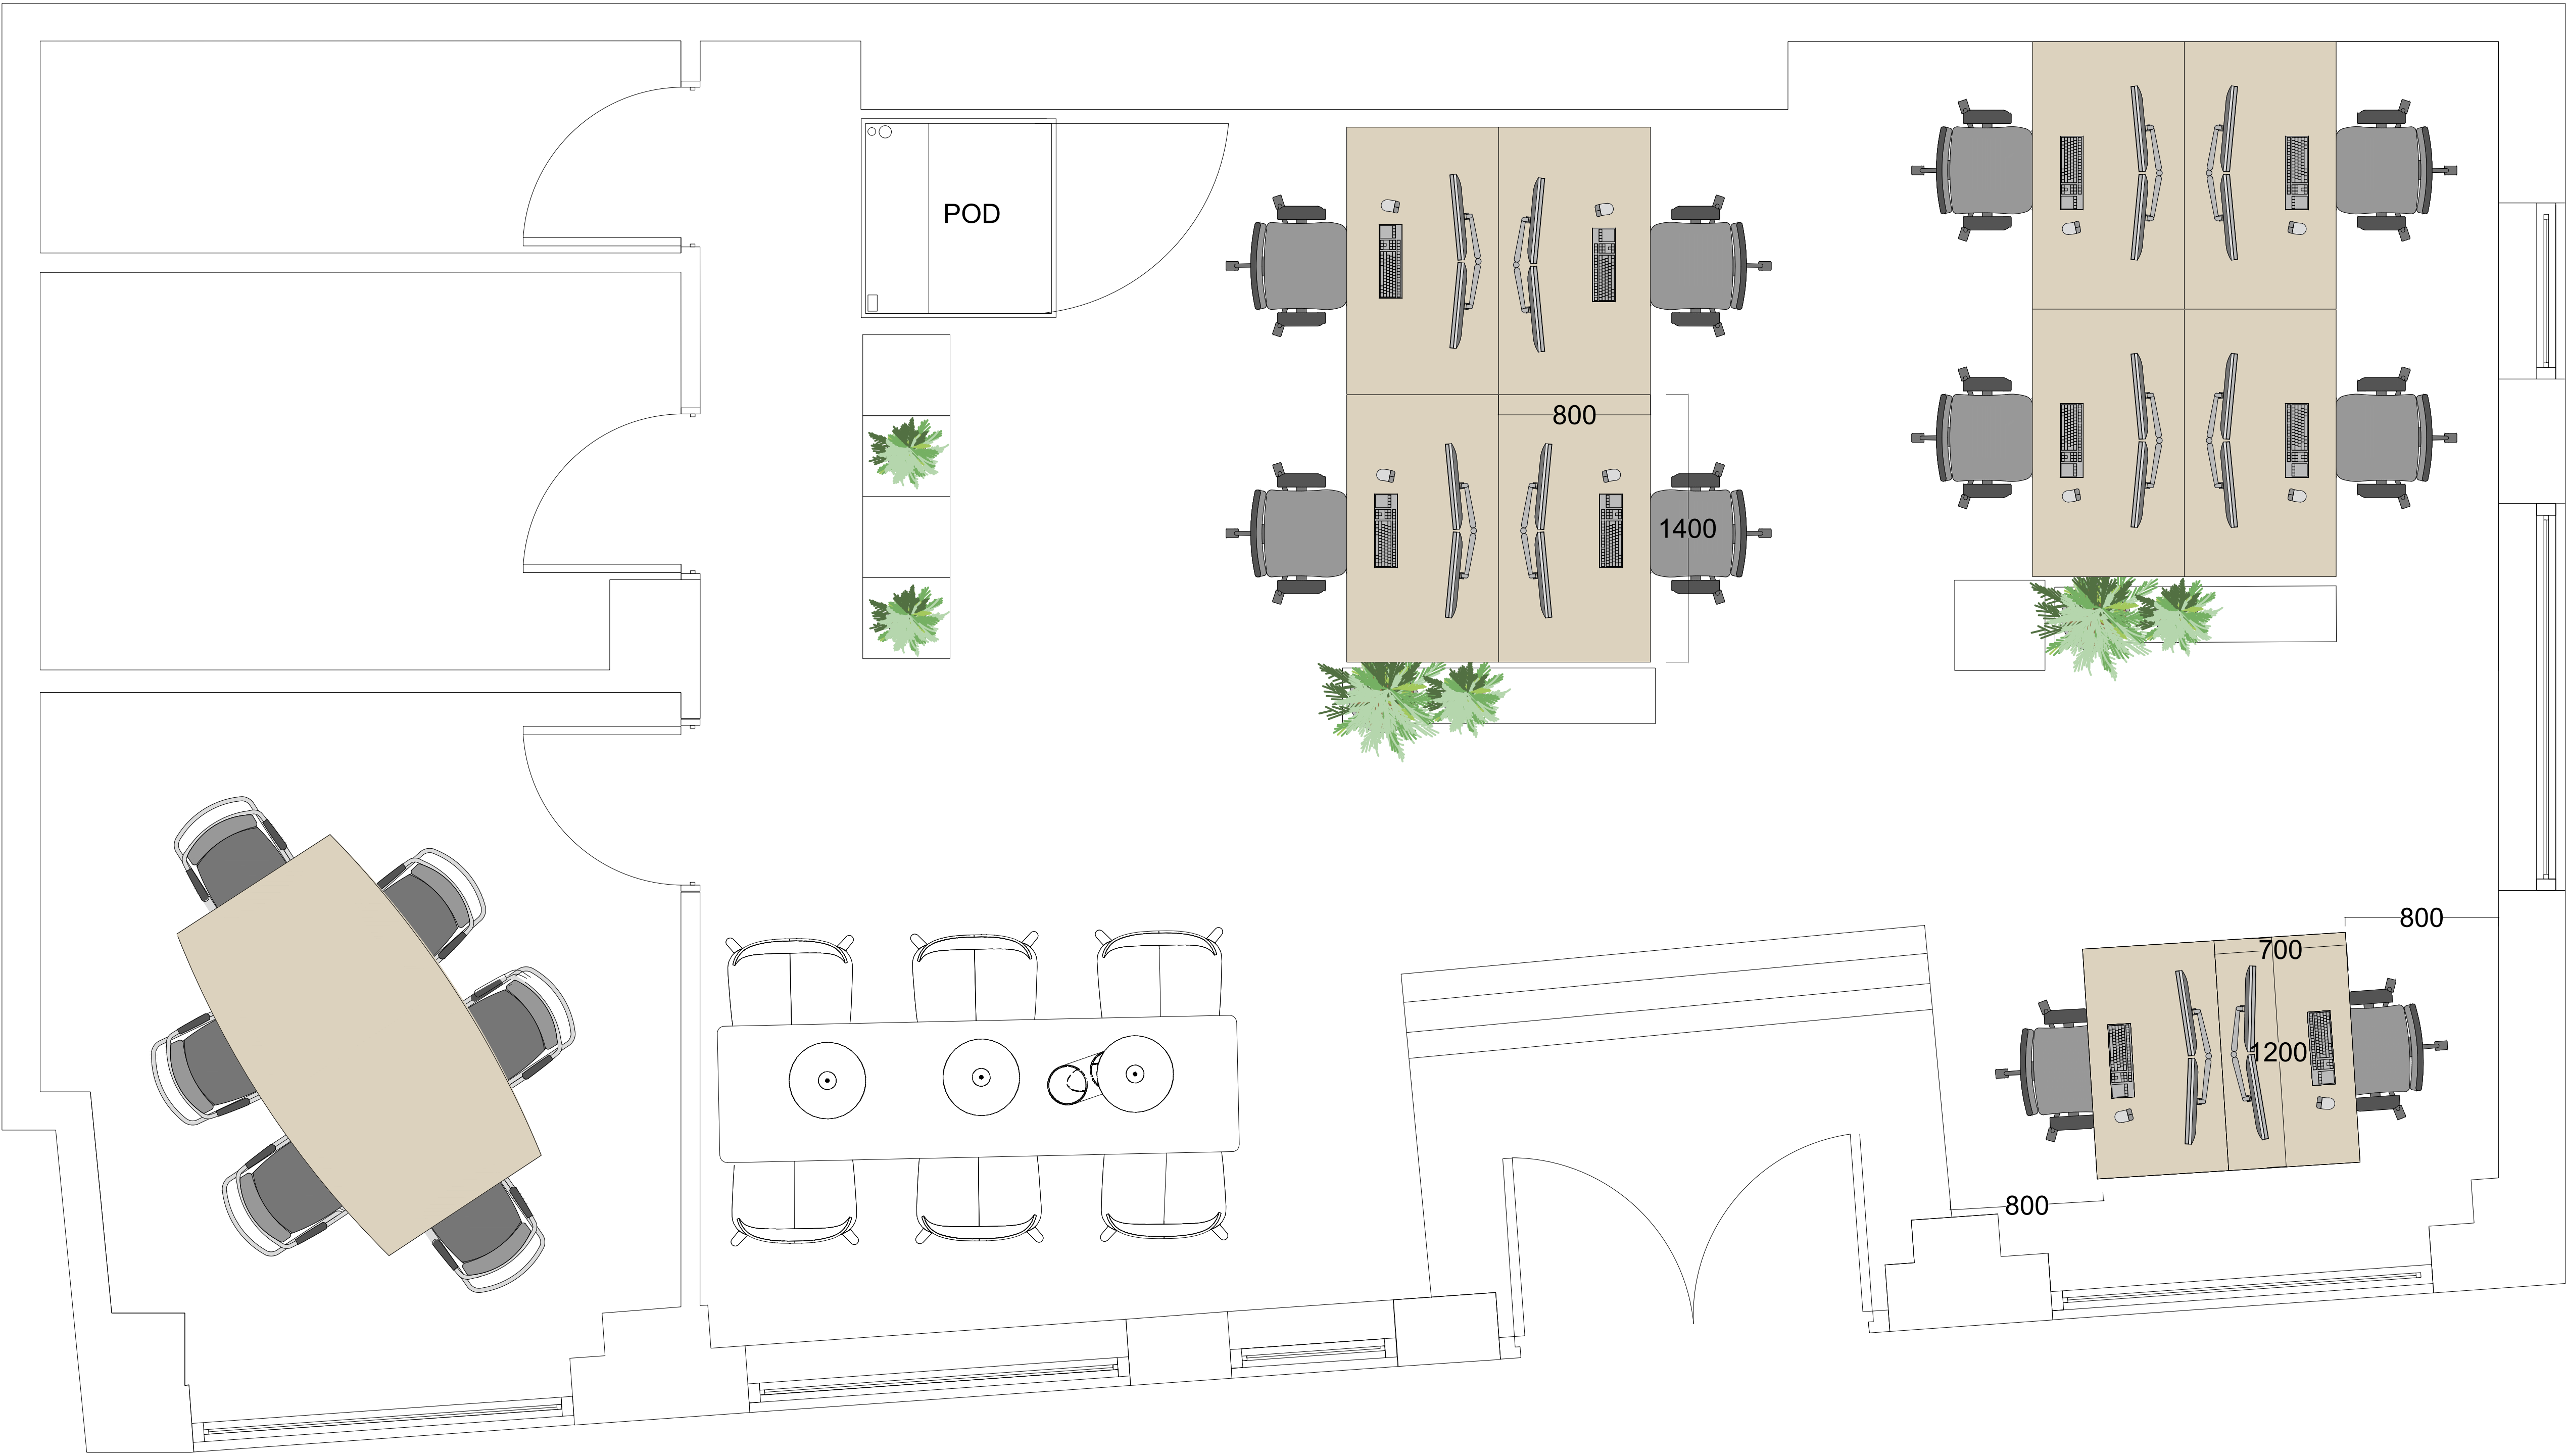

R2	Furniture Amendments	25/02/26	GM
R1	Furniture Amendments	09/01/26	GM
Rev.	Revision Description	Date	Initials



Studio 2
Charter House, Marlett Court, London WC28 5EX

Proposed Ground Floor Plan

PROJECT REF		SCALE(S)	PAPER SIZE		DRAWN BY	CHECKED BY
25-ST2-DON		1:20	A1		GM	--
PROJECT	ORIGINATOR	ZONE	LEVEL	TYPE	ROLE	NUMBER
ST2	RAP		XX	DR	A	SK3001-0
STATUS	SUITABILITY DESCRIPTION					
S0	WORK IN PROGRESS					
REVISION	REVISION DESCRIPTION					
P1	PRELIMINARY					