




South

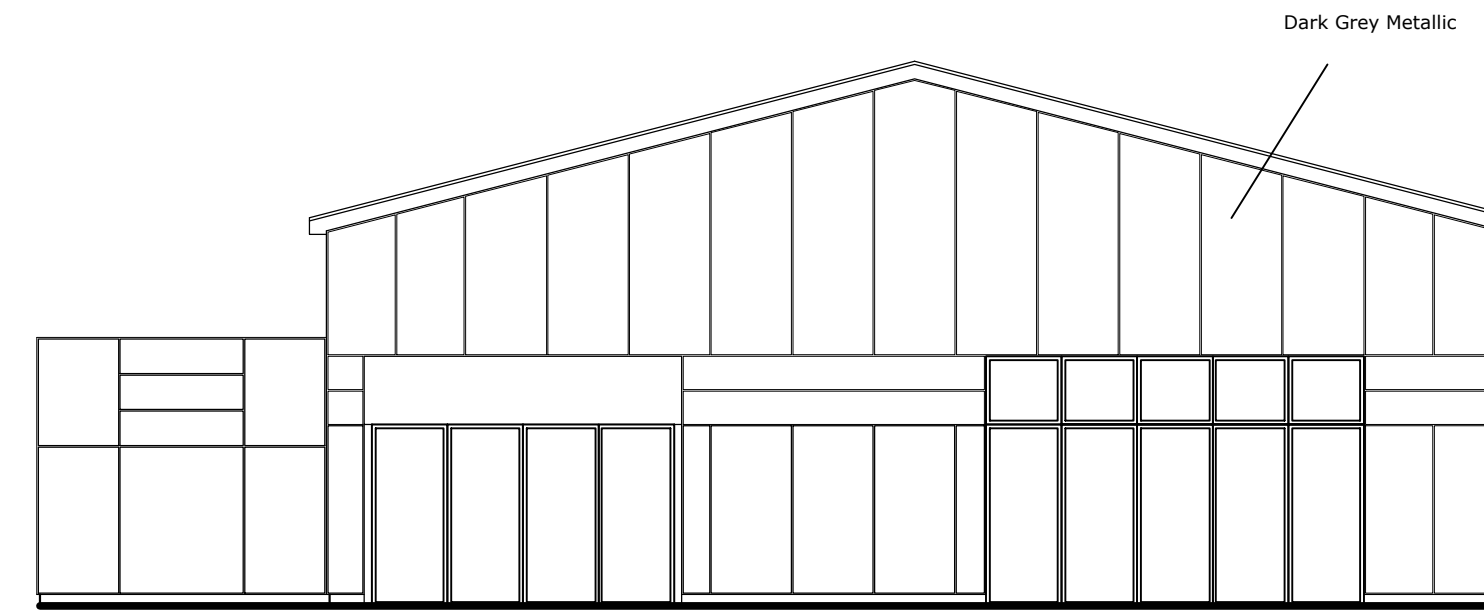


North

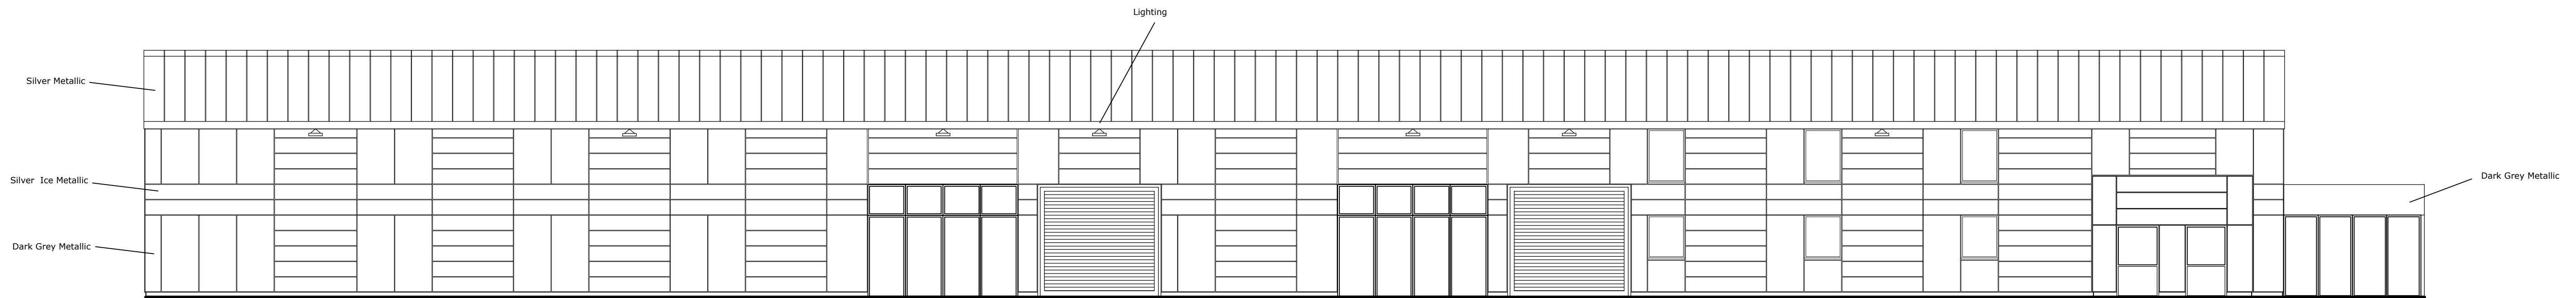

East

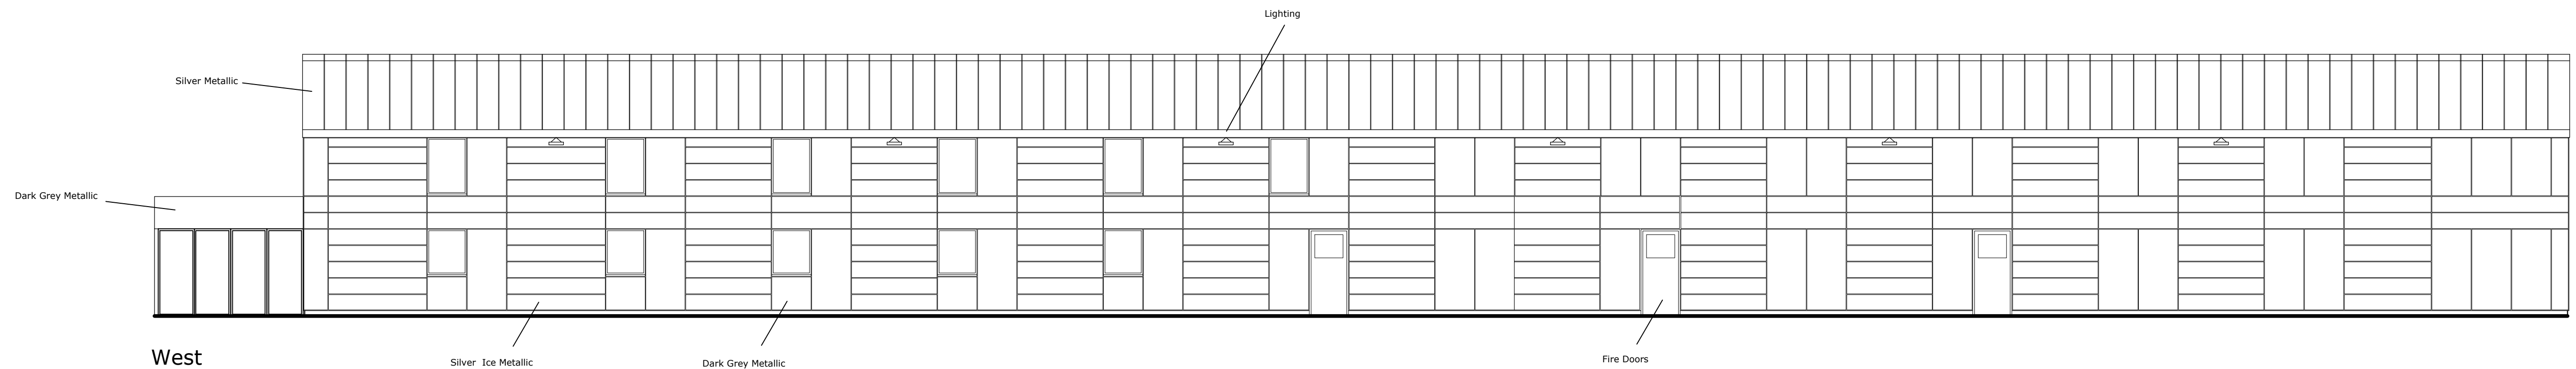

West

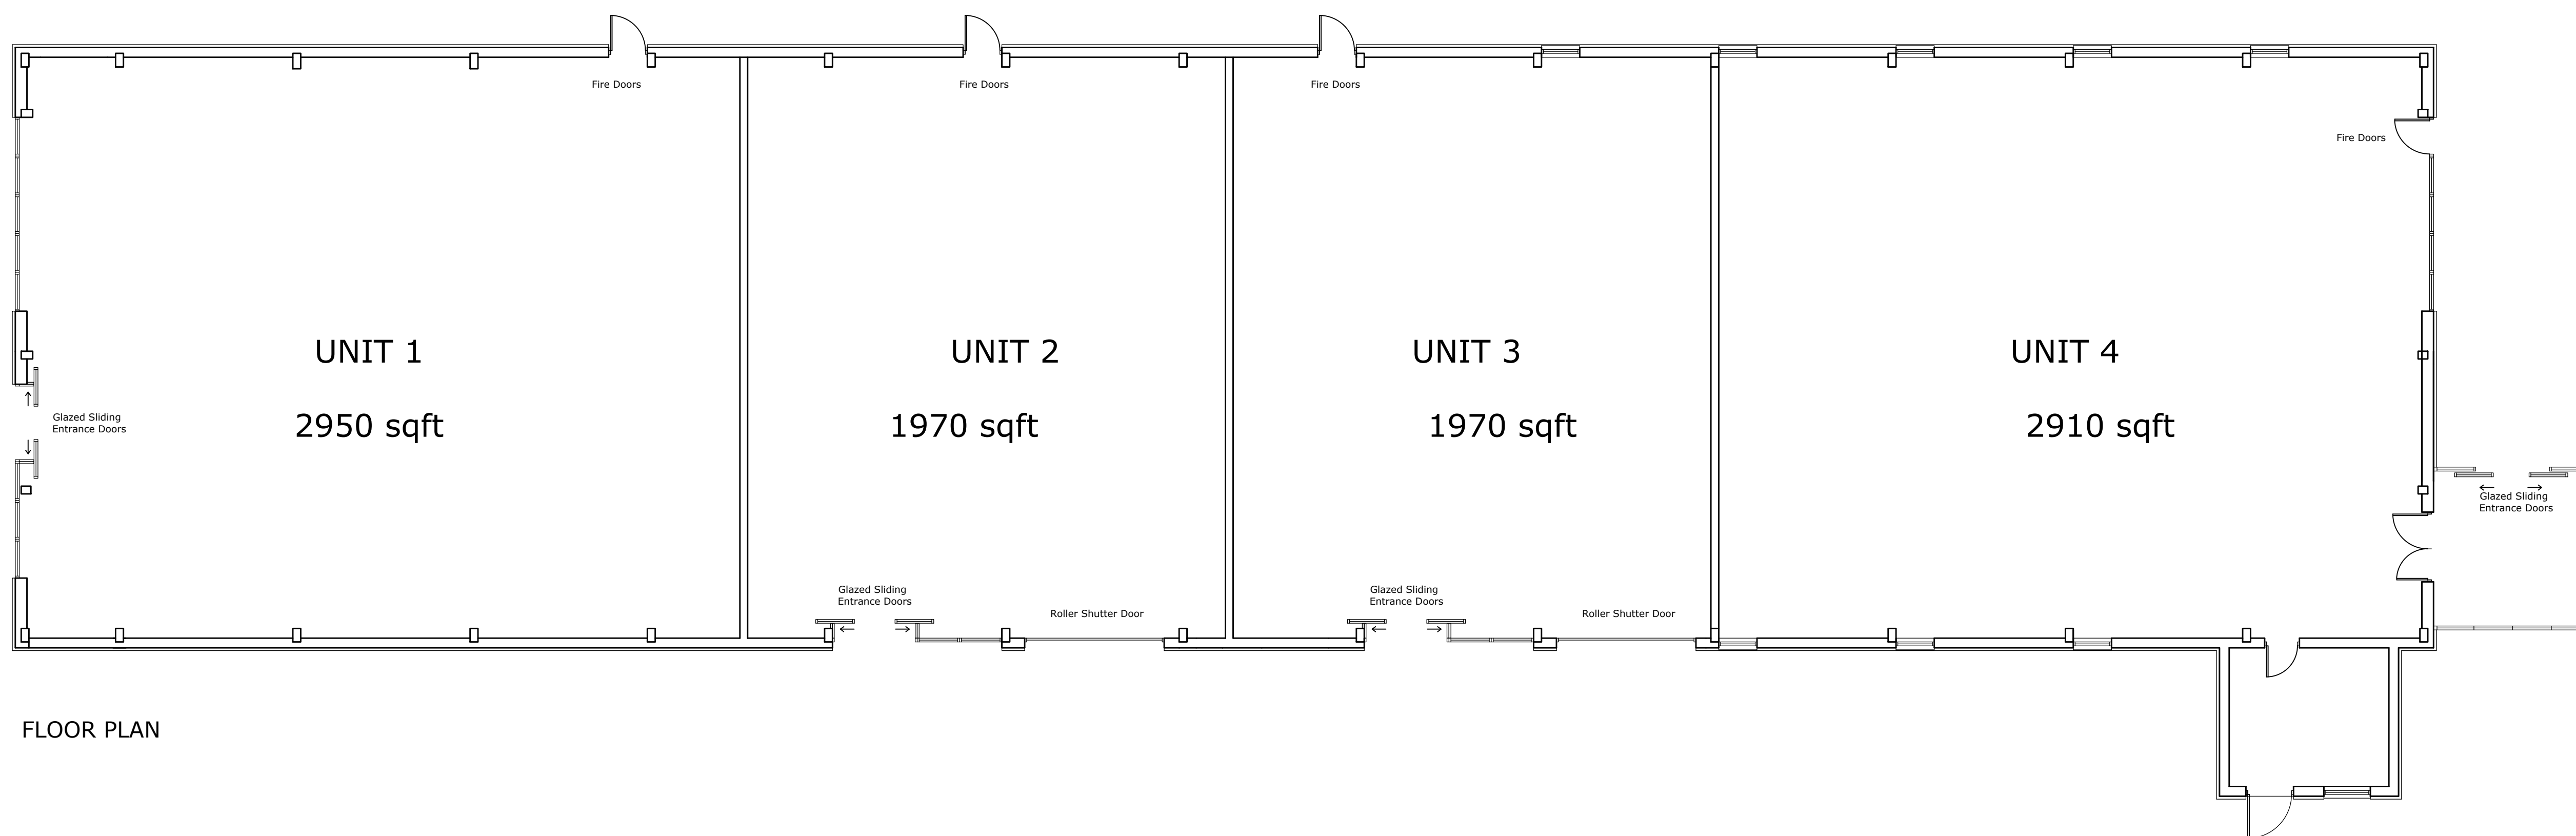

FLOOR PLAN

Proposed Plans and Elevations

0 5m 10m

2-6 JEFFERSON WAY, THAME

W J Macleod
ARCHITECT
70b High Street Northwood Middlesex HA6 1BL
phone 01923 840600

Drawing Number	PRELIM	Rev
Date	12 / 9 / 25	
Scale	1:100@A1	