

205500N

205450N


205400N



Hard Landscaping Finishes Key

- Tarmac Roadway to Vehicle Access Areas and Delivery Bay
- Permeable Block Paving Finish to Car Parking Bays
- Paved Footpath to Shop Frontages & Pedestrian Areas
- Brushed Concrete to Plant Area
- Soft Landscaping & Planting to Specialists Design
- Resin Bonded Footpath
- External Plant Unit

1 Proposed Overall Site Plan
1:500

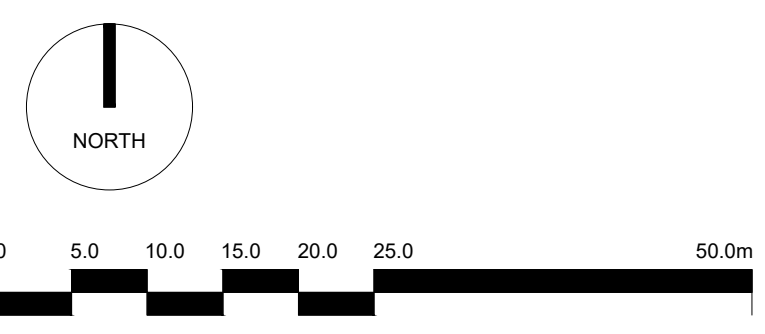

The copyright of this drawing is vested with Corstorphine & Wright Ltd and must not be copied or reproduced without the consent of the company.

P-18	Additional cycle parking added to Plot A	01.05.25	CH	CC
P-17	Updated Plot B Layout	14.04.25	CH	CC
P-16	Minor updates to layout	11.04.25	CH	CC
P-15	Updated to show acoustic fencing to C-Store Delivery Bay	08.04.25	CH	CC
P-14	Added external finishes, co-ordinated care home plot layout	04.04.25	CH	CC
Rev.	Description	Date	Drw.	Chk.

Client
HDD

Project
LIMEBROOK PARK
MALDON

Drawing Title
PROPOSED OVERALL SITE PLAN

Drawing Status
FEASIBILITY

Corstorphine & Wright

Birmingham Studio
Alpha Building, Suffolk Street Queensway, Birmingham, B1 1TT
0121 737 8350
corstorphine-wright.com

Drawing No.
23469-0300

Revision
P-18

Drawn JW	Checked CH	Paper Size A2	Scale 1:500	Date 11.02.25
-------------	---------------	------------------	----------------	------------------