
 
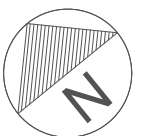


REFERENCES

Net Internal Area

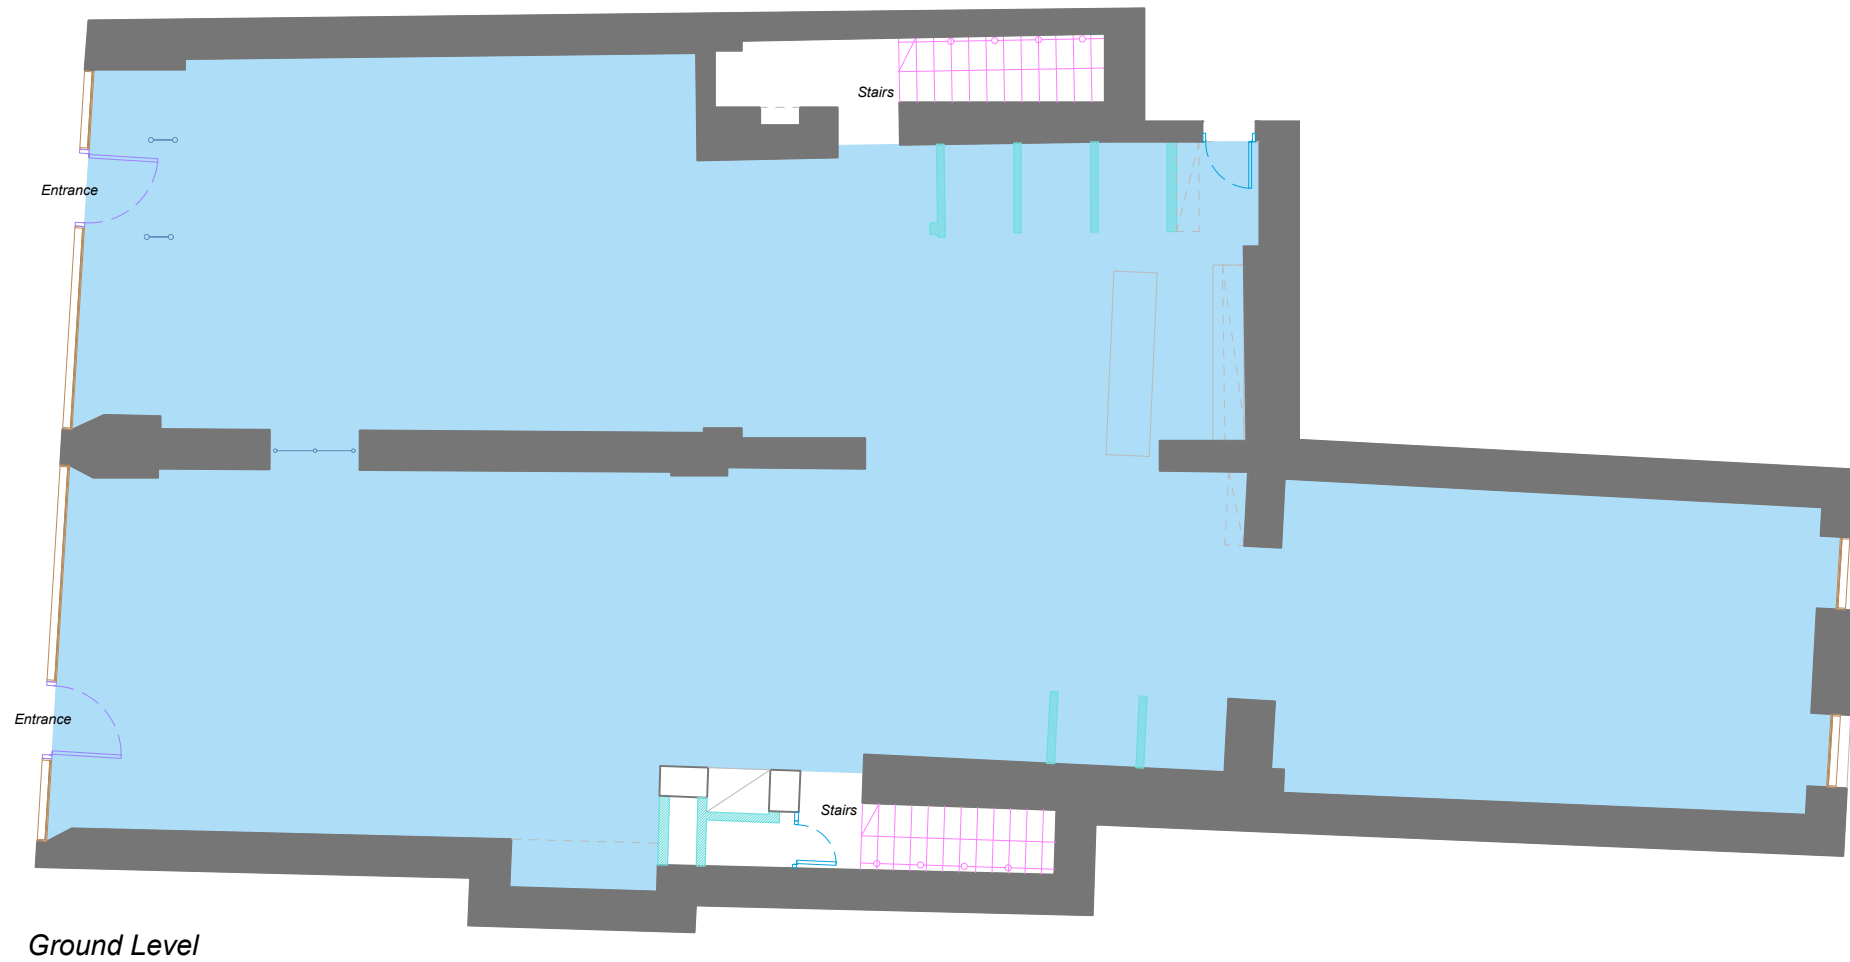

Scale 1:100

Muswell Hill

96 & 102 Muswell Hill Broadway,
Muswell Hill, London,
N10 3PR

Drawing Name
Ground Level Floor Plan

Date	Revision	Project Number	Description	Rev
05/02/2025	00	25.01.3196	Property Survey	0/0



REFERENCE KEY

REFERENCES

Net Internal Area



Lower Ground

 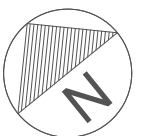

Scale 1:100

Muswell Hill

96 & 102 Muswell Hill Broadway,
Muswell Hill, London,
N10 3PR

Drawing Name
Lower Ground Floor Plan

Date	Revision	Project Number	Description	Rev
05/02/2025	00	25.01.3196	Property Survey	0/0

REFERENCE KEY