


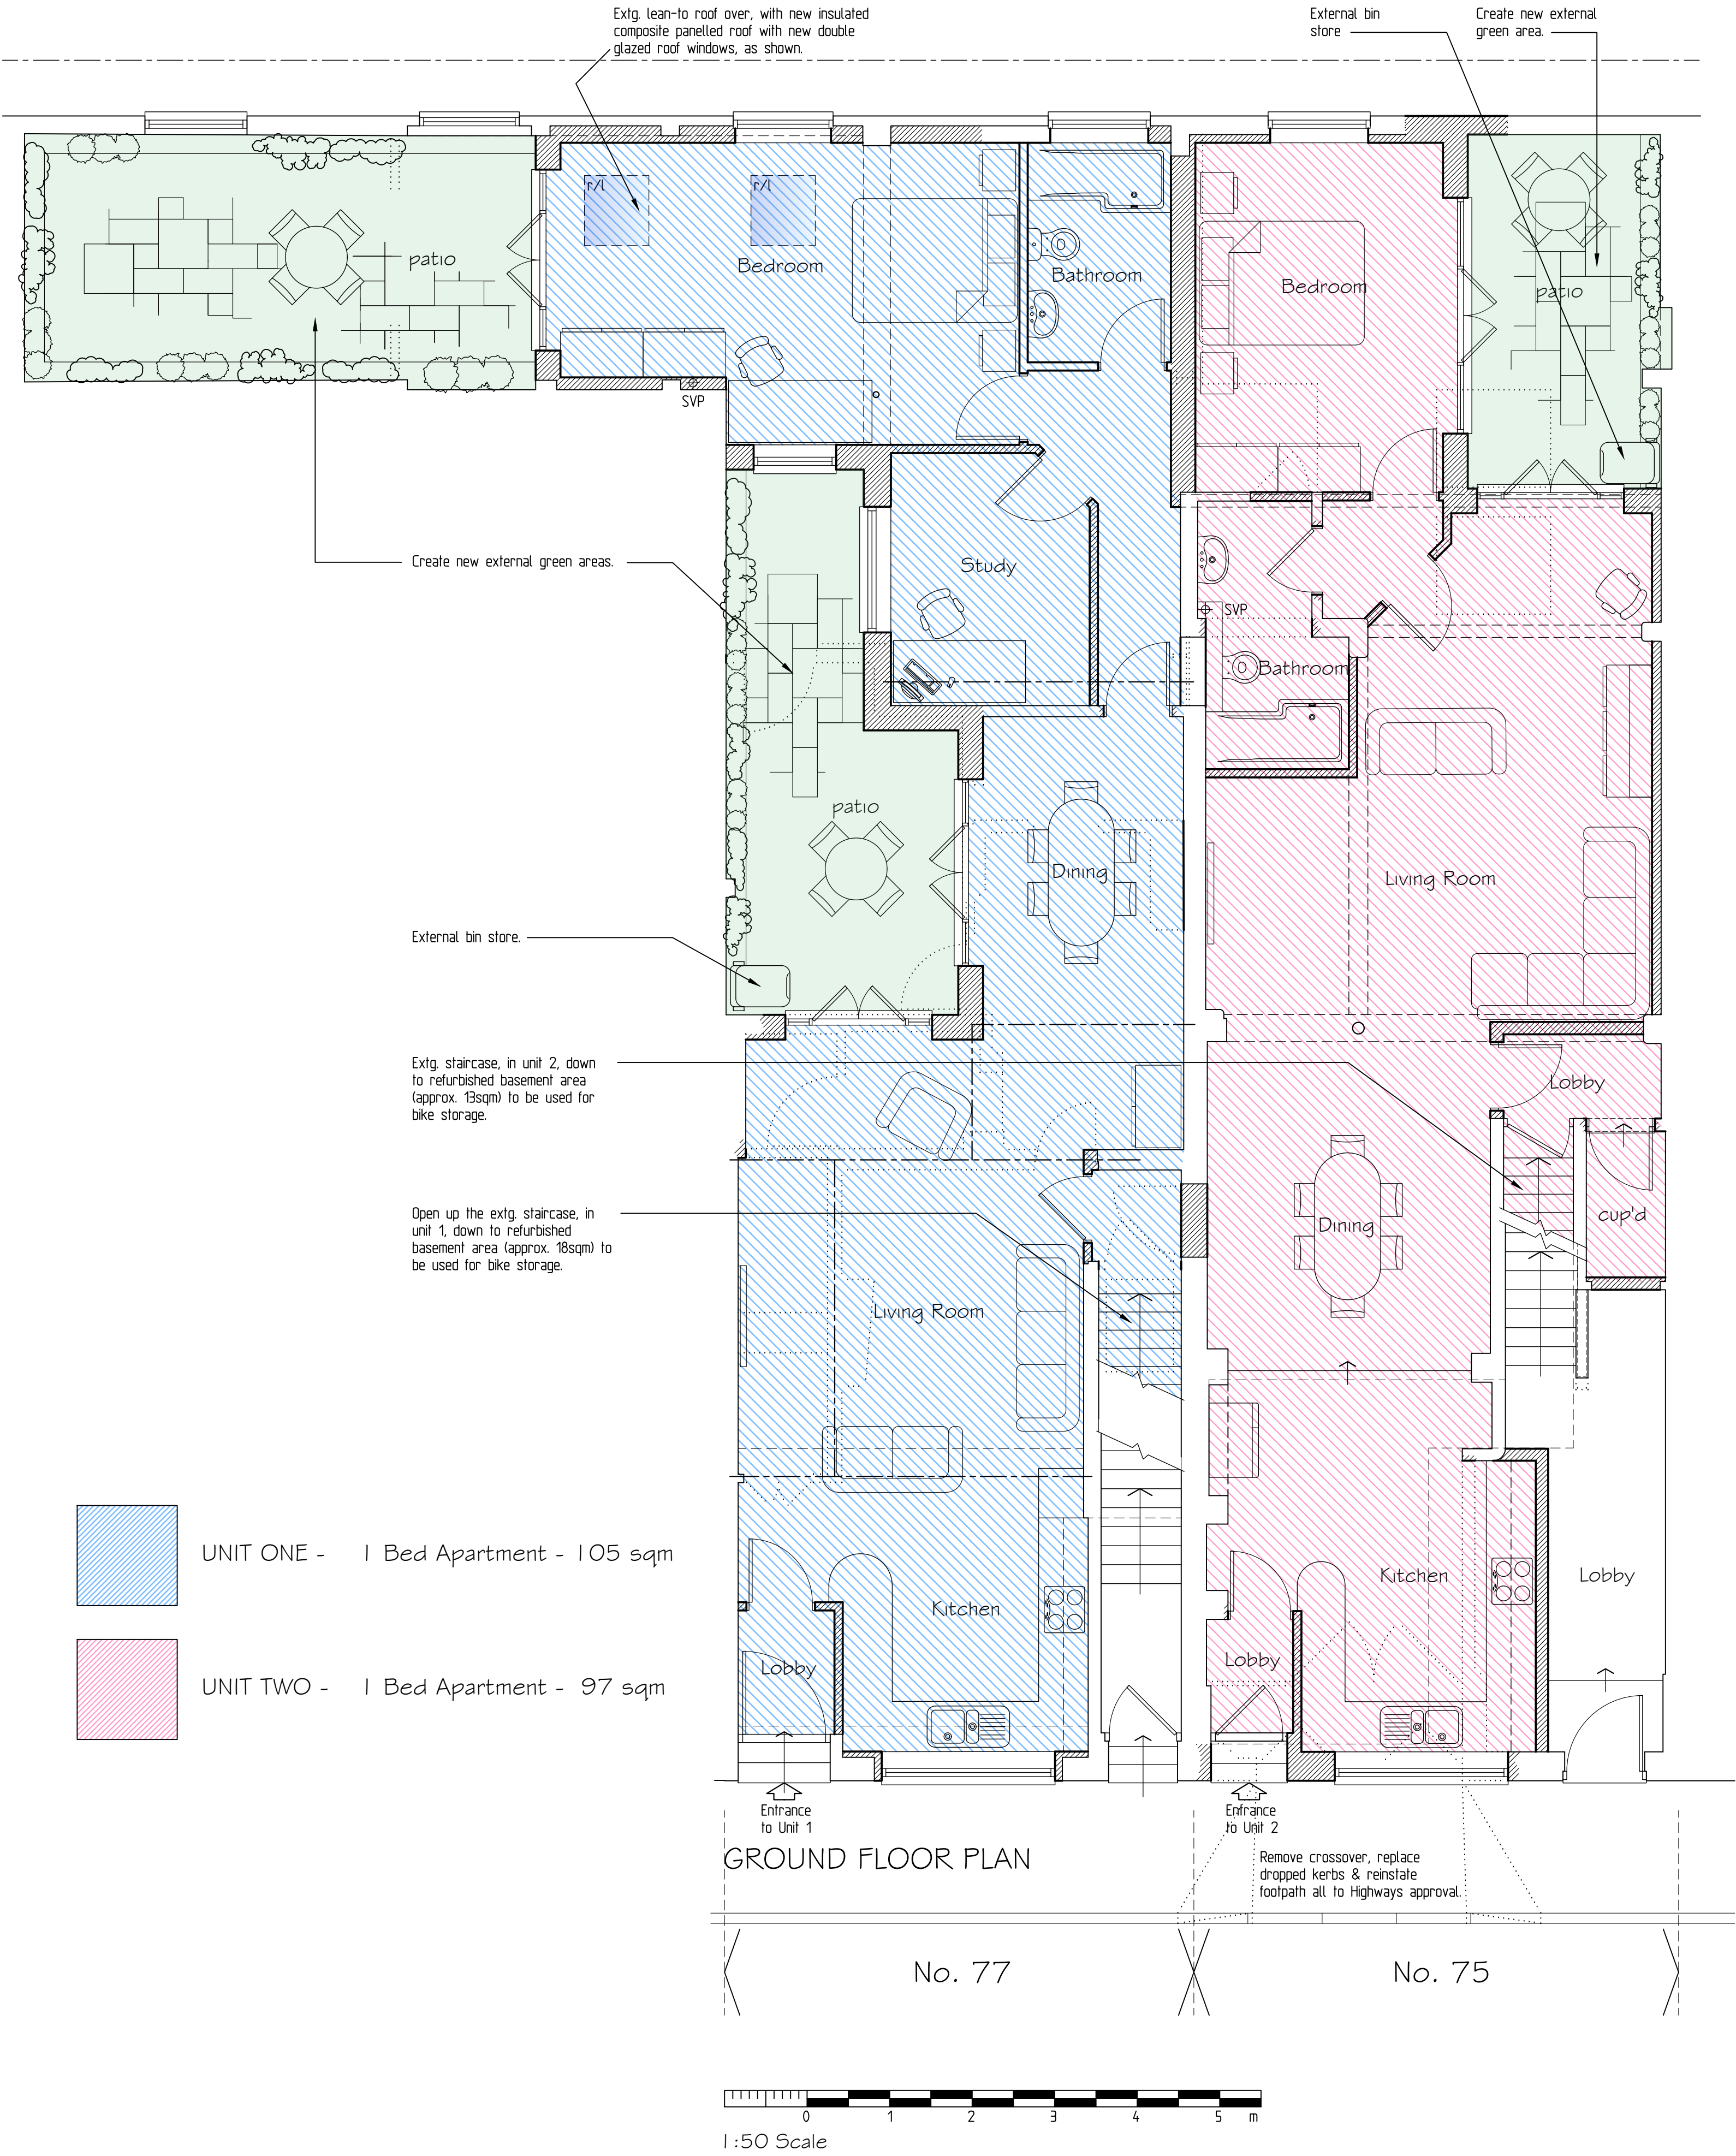

DEMOLITIONS SHOWN DOTTED
NEW WORK SHOWN HATCHED

C Additional Patio area created for Unit 1 30.06.24 KK
B Increased Patio areas with additional glazing 06.06.24 KK
A Unit Two updated 30.04.24 KK

REF.	DATE	DRAWN
REVISIONS		



ARCTECK DESIGNS

Job ALTERATIONS & CHANGE of USE
of GROUND FLOOR WORKSHOPS at
75-77 OVERSTONE ROAD
NORTHAMPTON
NN1 3JW

For Benedict Thomas Property Holdings Ltd

Drawing Title GROUND FLOOR PLAN &
FRONT ELEVATION - as PROPOSED

Date October 2022 Cod Ref BTO1

Scale 1:50 @ A1 Rev C

Drawing No 1549-22 / 03