


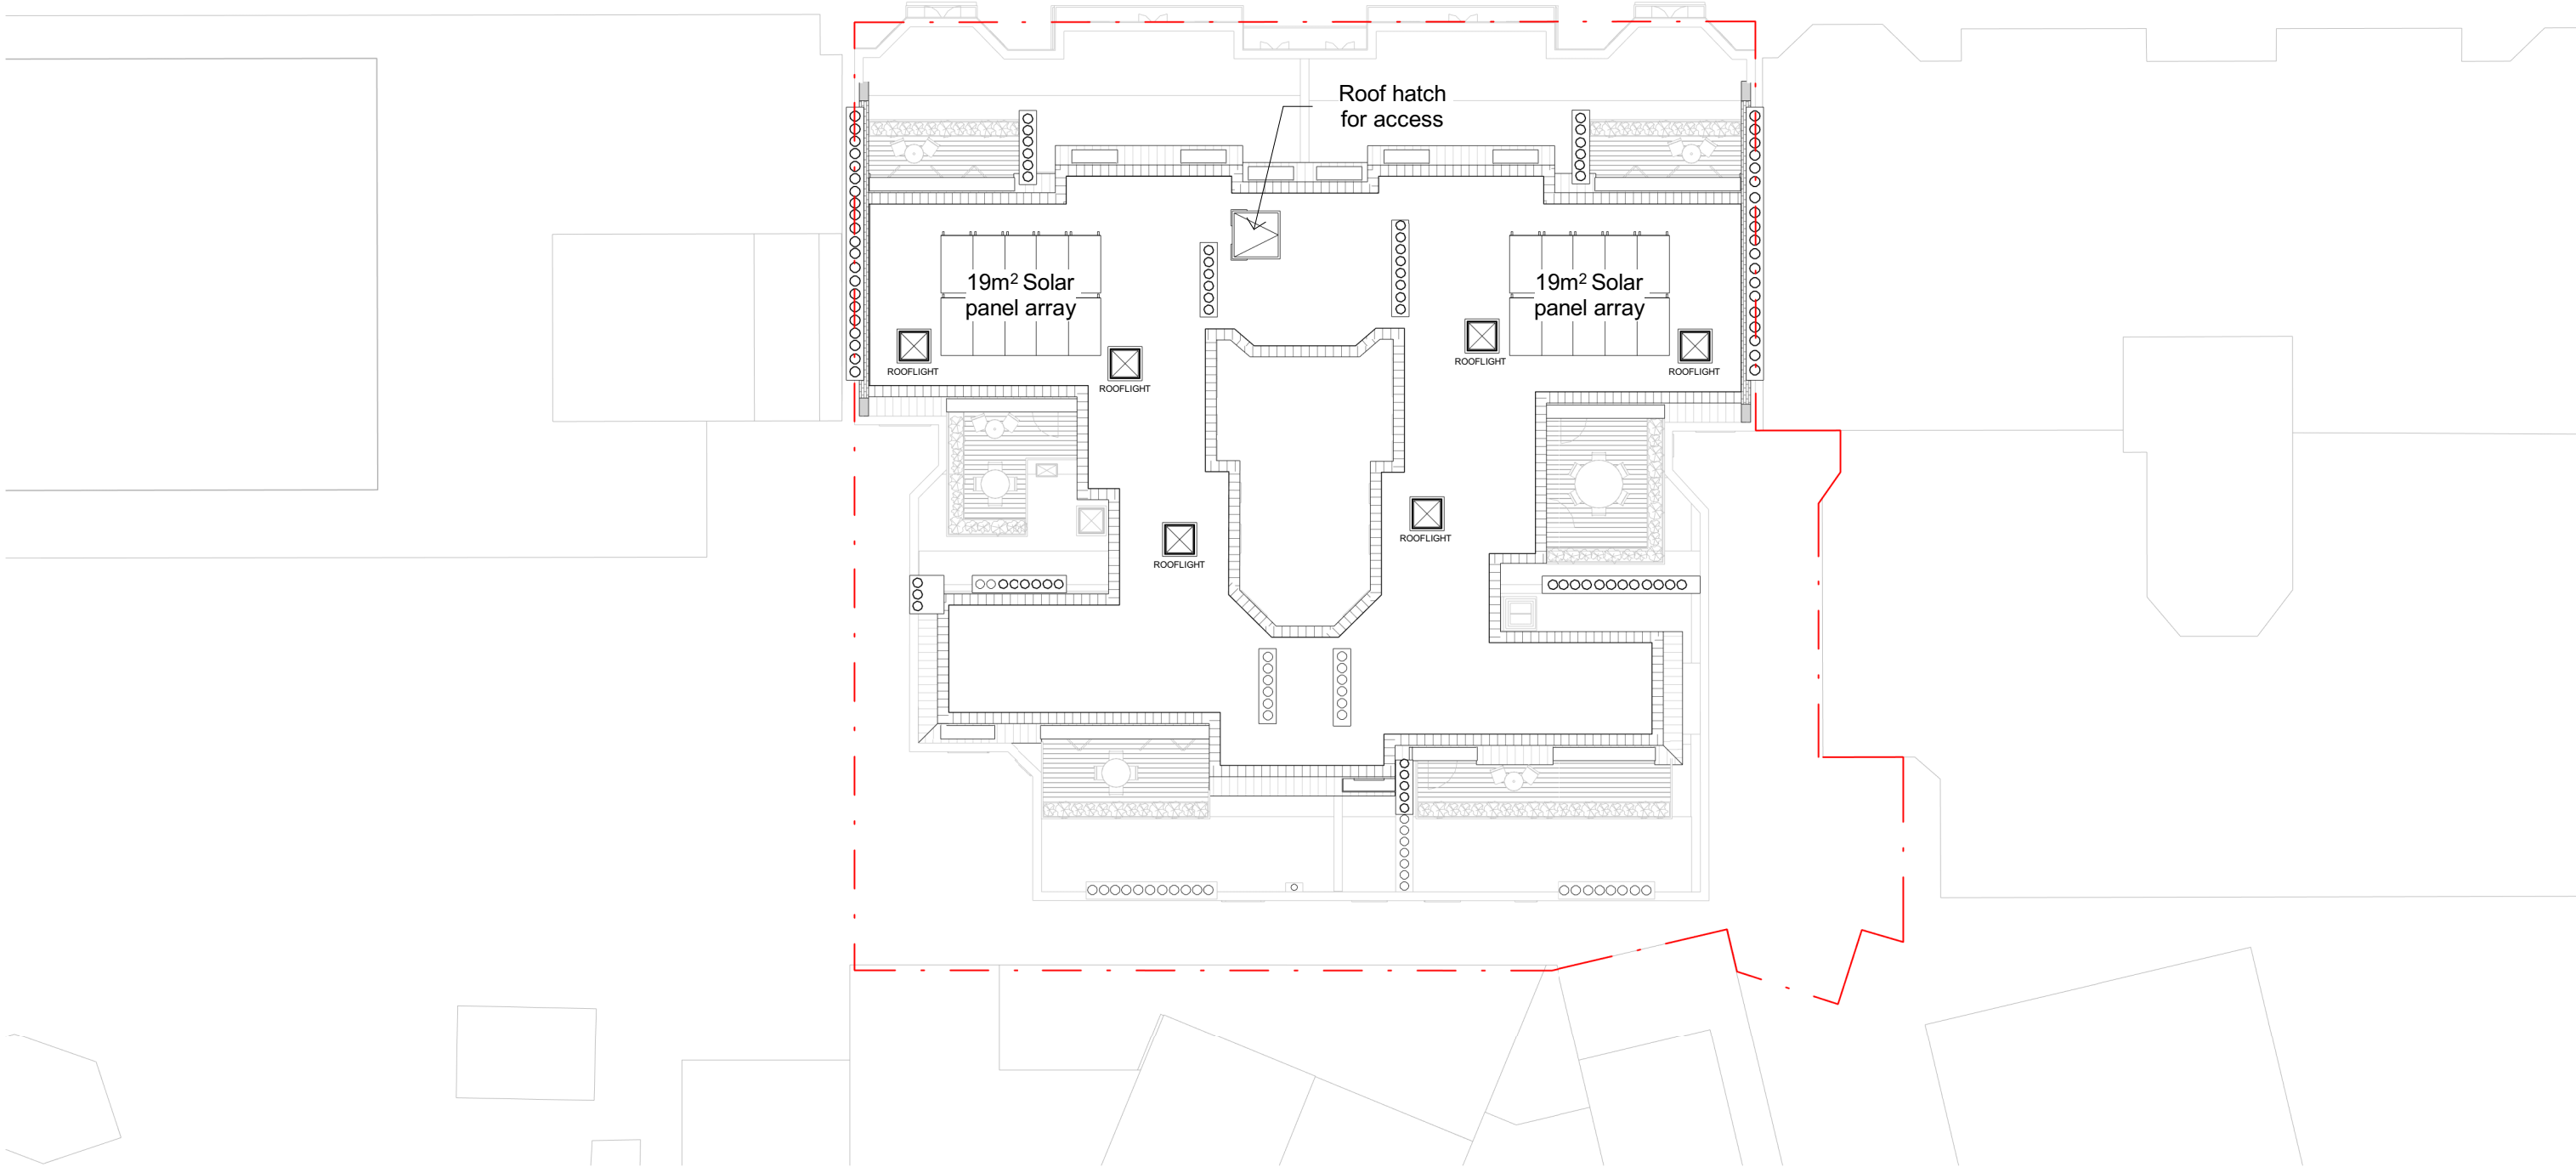



0m10m

The copyright of this drawing is vested with Corstorphine + Wright Ltd and must not be copied or reproduced without the consent of the company.

Rev.	Description	Date	Drawn	Chk.

Client
Pasricha

Project
Cromwell Mansions

Drawing Title
Proposed Roof Plan

Drawing Status
Planning

Corstorphine & Wright

London Studio
One Mortimer Street, London, W1T 3JA
020 7842 0820
corstorphine-wright.com

Drawing No. 18420-0302				Revision
Drawn TB	Checked EN	Paper Size A3	Scale 1 : 200	Date 20/04/22