



BASEMENT FLOOR PLAN
144.2 sqm

NOTE: THESE ARE THE EXISTING PLANS, ALL WINDOWS AND WALLS ARE TO REMAIN AS EXISTING.

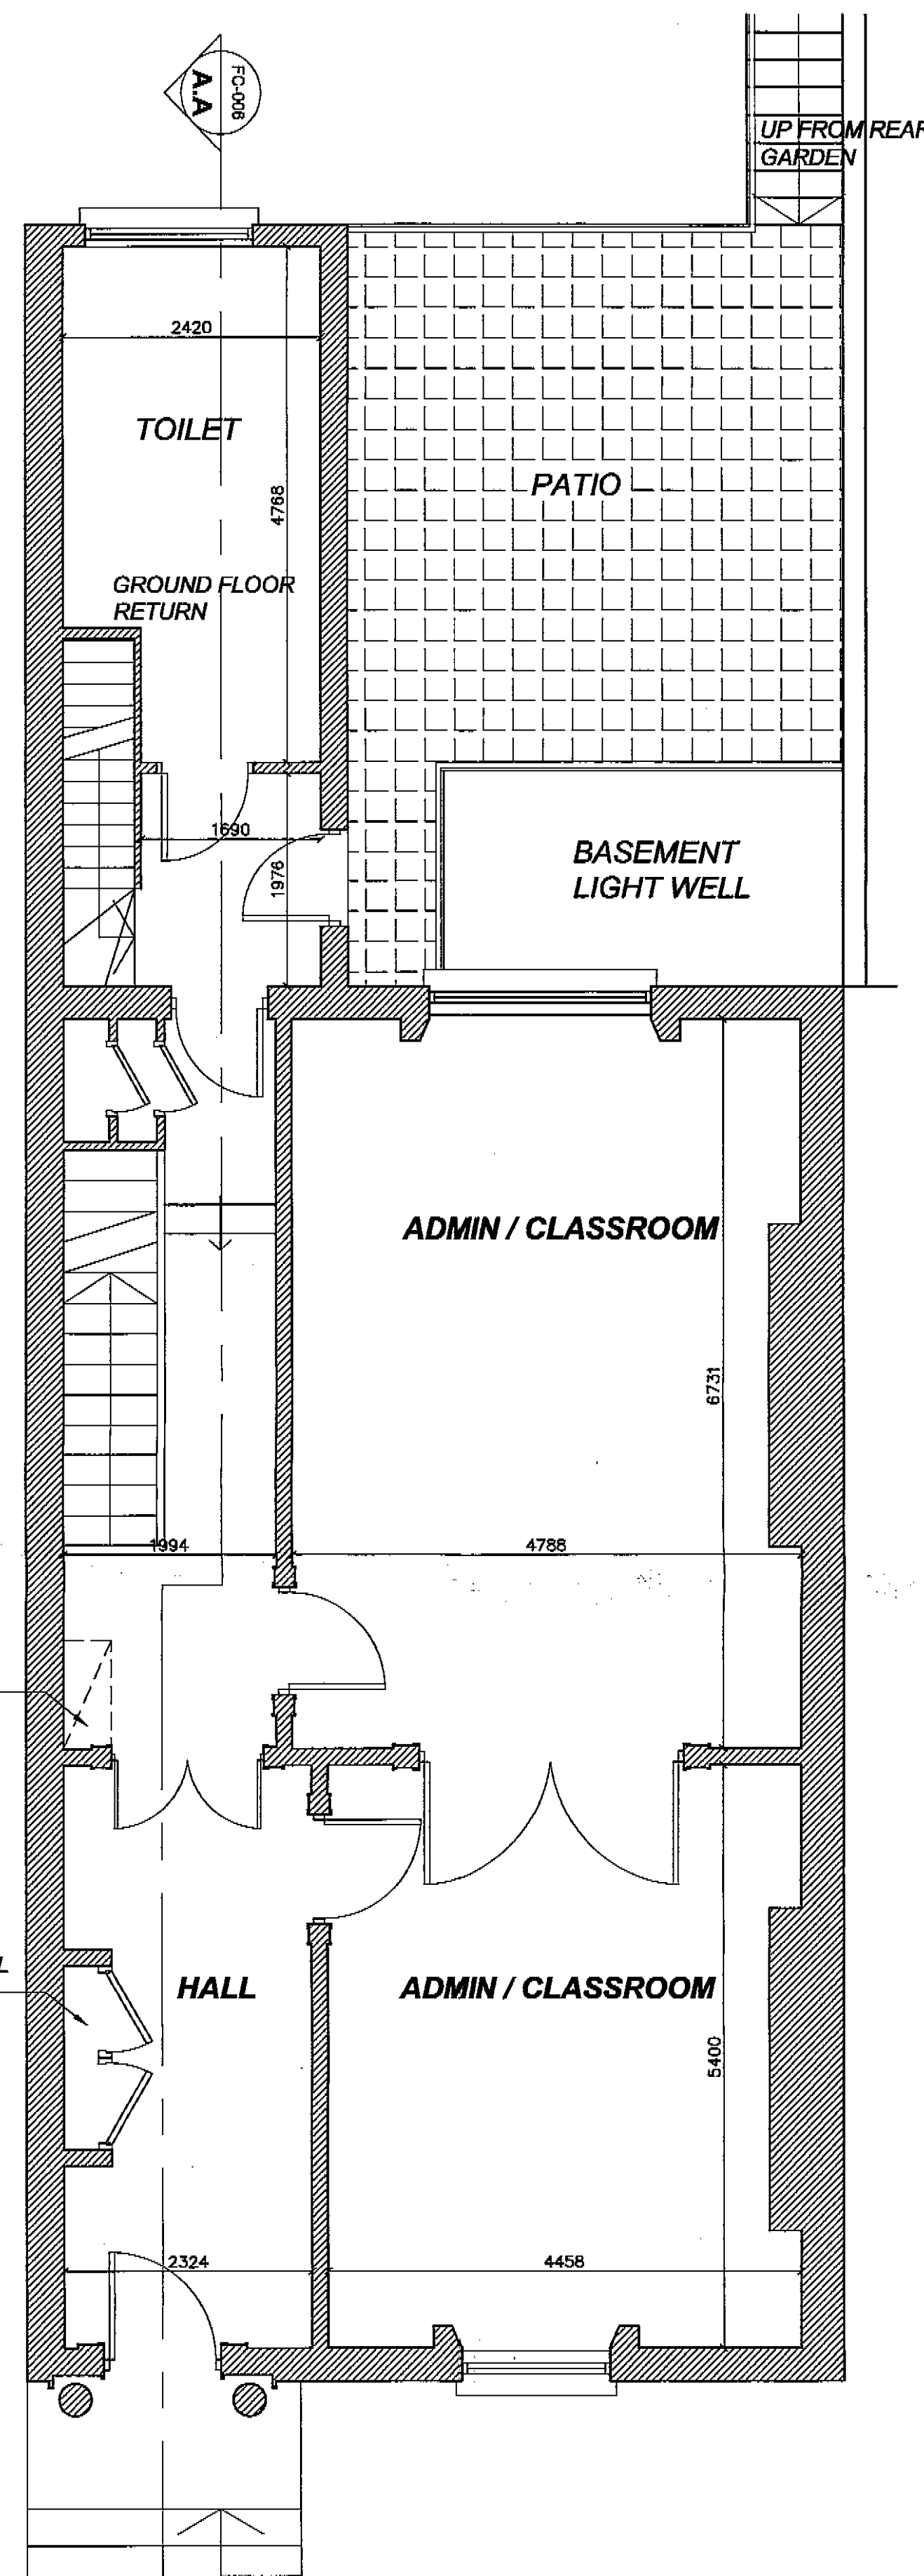

GROUND FLOOR PLAN
102.4 sqm

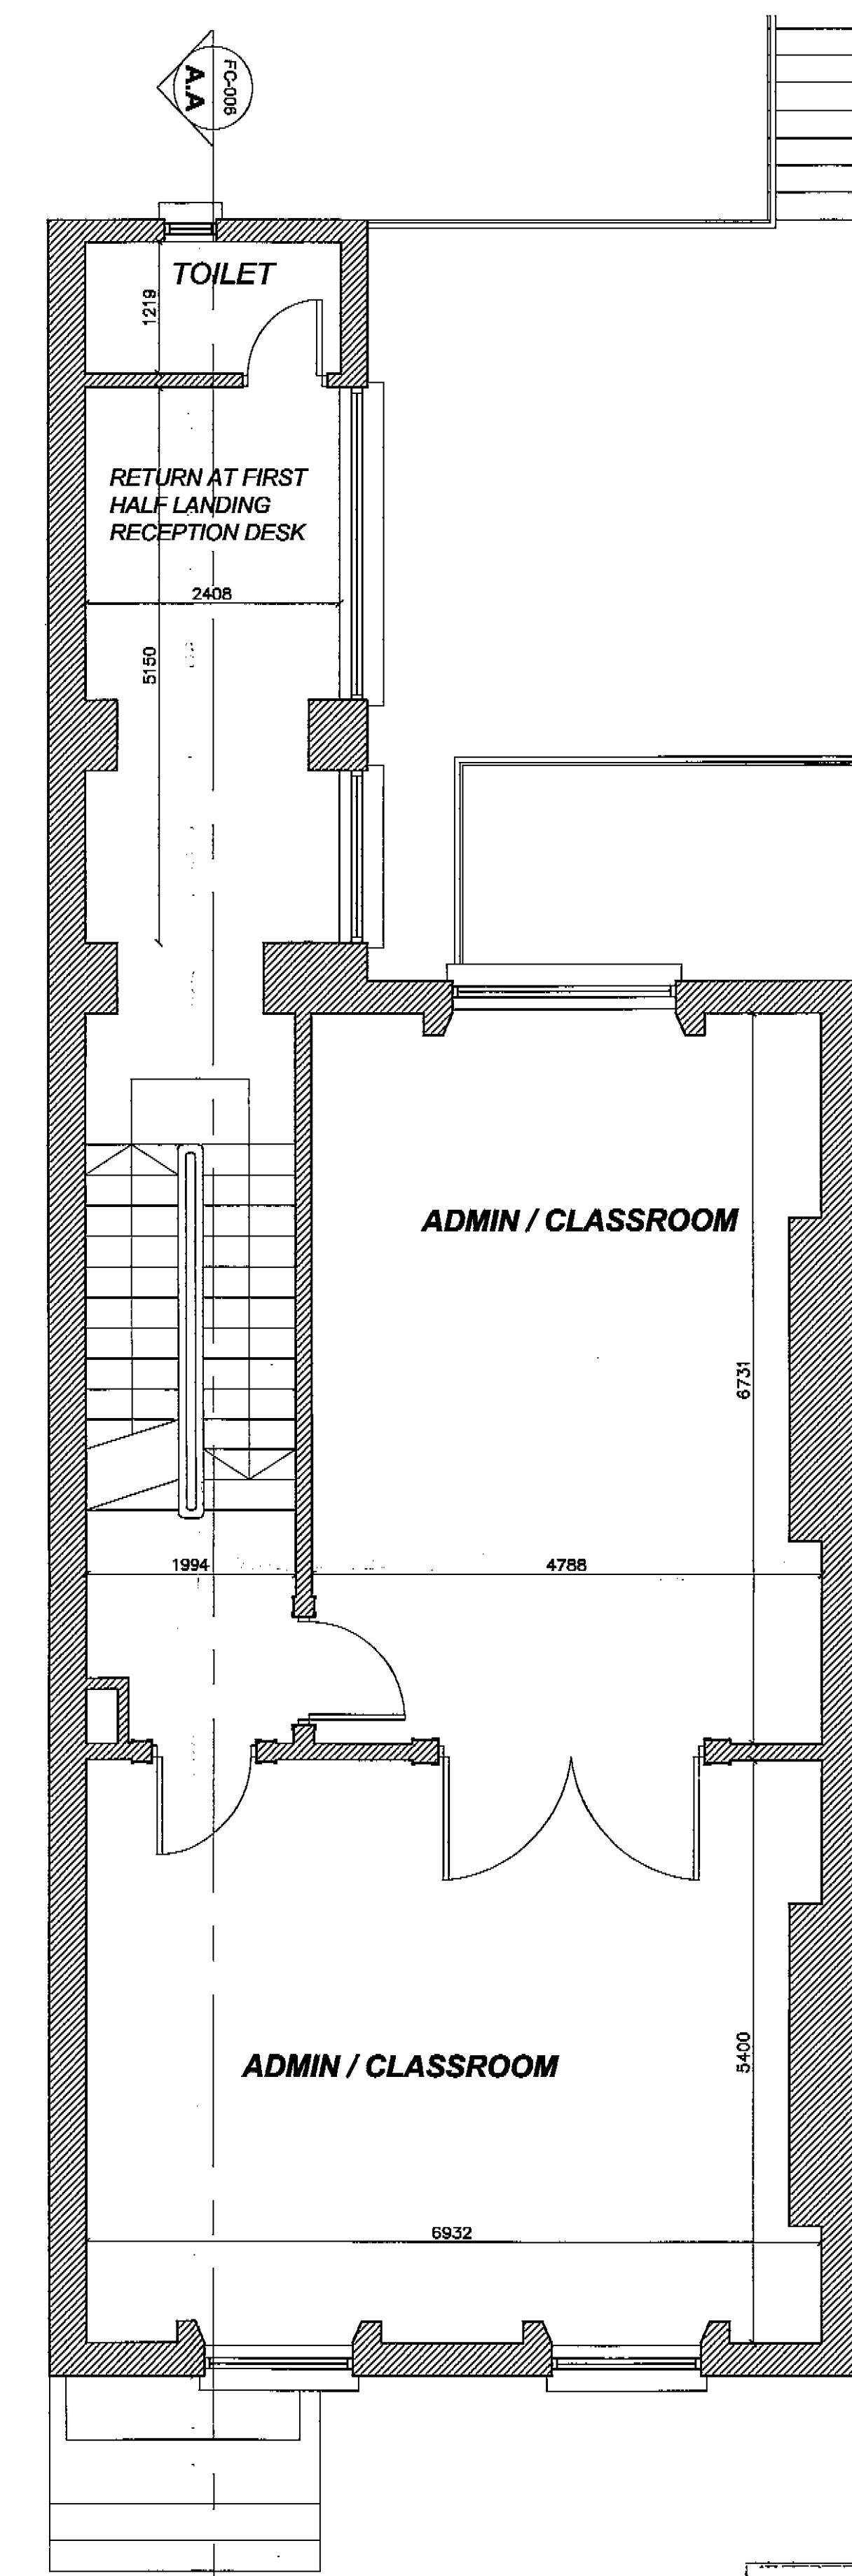


FIRST FLOOR PLAN
102.4 sqm

NOTES:
DO NOT SCALE FROM DRAWINGS. WORK TO FIGURED DIMENSIONS ONLY. ARCHITECT TO BE NOTIFIED OF ALL DISCREPANCIES.


REVISIONS		
DATE	DESCRIPTION	No.



PLAN NO.	DATE REC'D
2404/08	18 APR 2008
DUBLIN CITY COUNCIL Planning Dept. Application Ref: 08011	

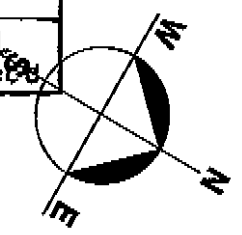


PROJECT TITLE:	DATE:	DRAWN BY:
LESSON ST. LOWER (43)	APR 08	DMcL
DRAWING TITLE:	SCALE:	REVISION:
PROPOSED BASEMENT, GROUND & FIRST FLOOR PLANS	1:50	
JOB NO.:	DRAWING NO.:	
08011	PL03	

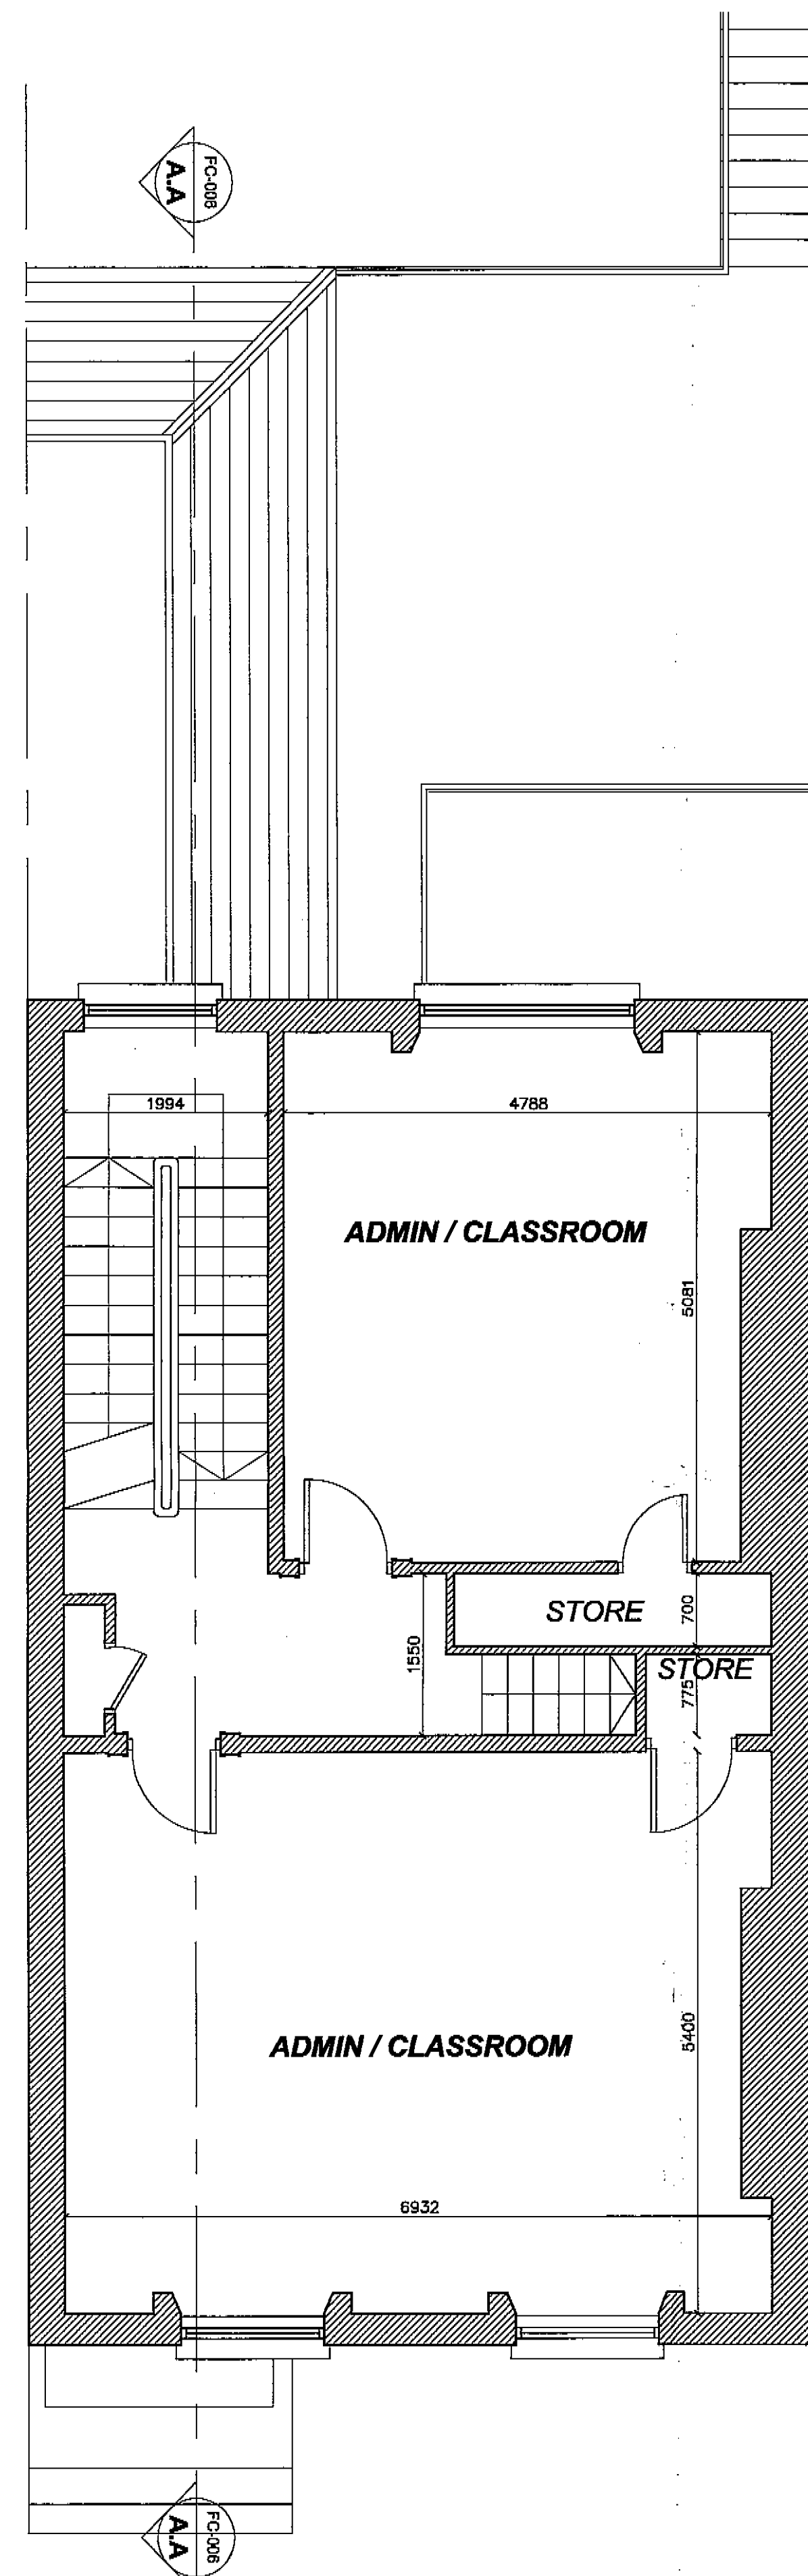


SECOND FLOOR PLAN
85 sqm

NOTE: THESE ARE THE EXISTING PLANS, ALL WINDOWS AND WALLS ARE TO REMAIN AS EXISTING.

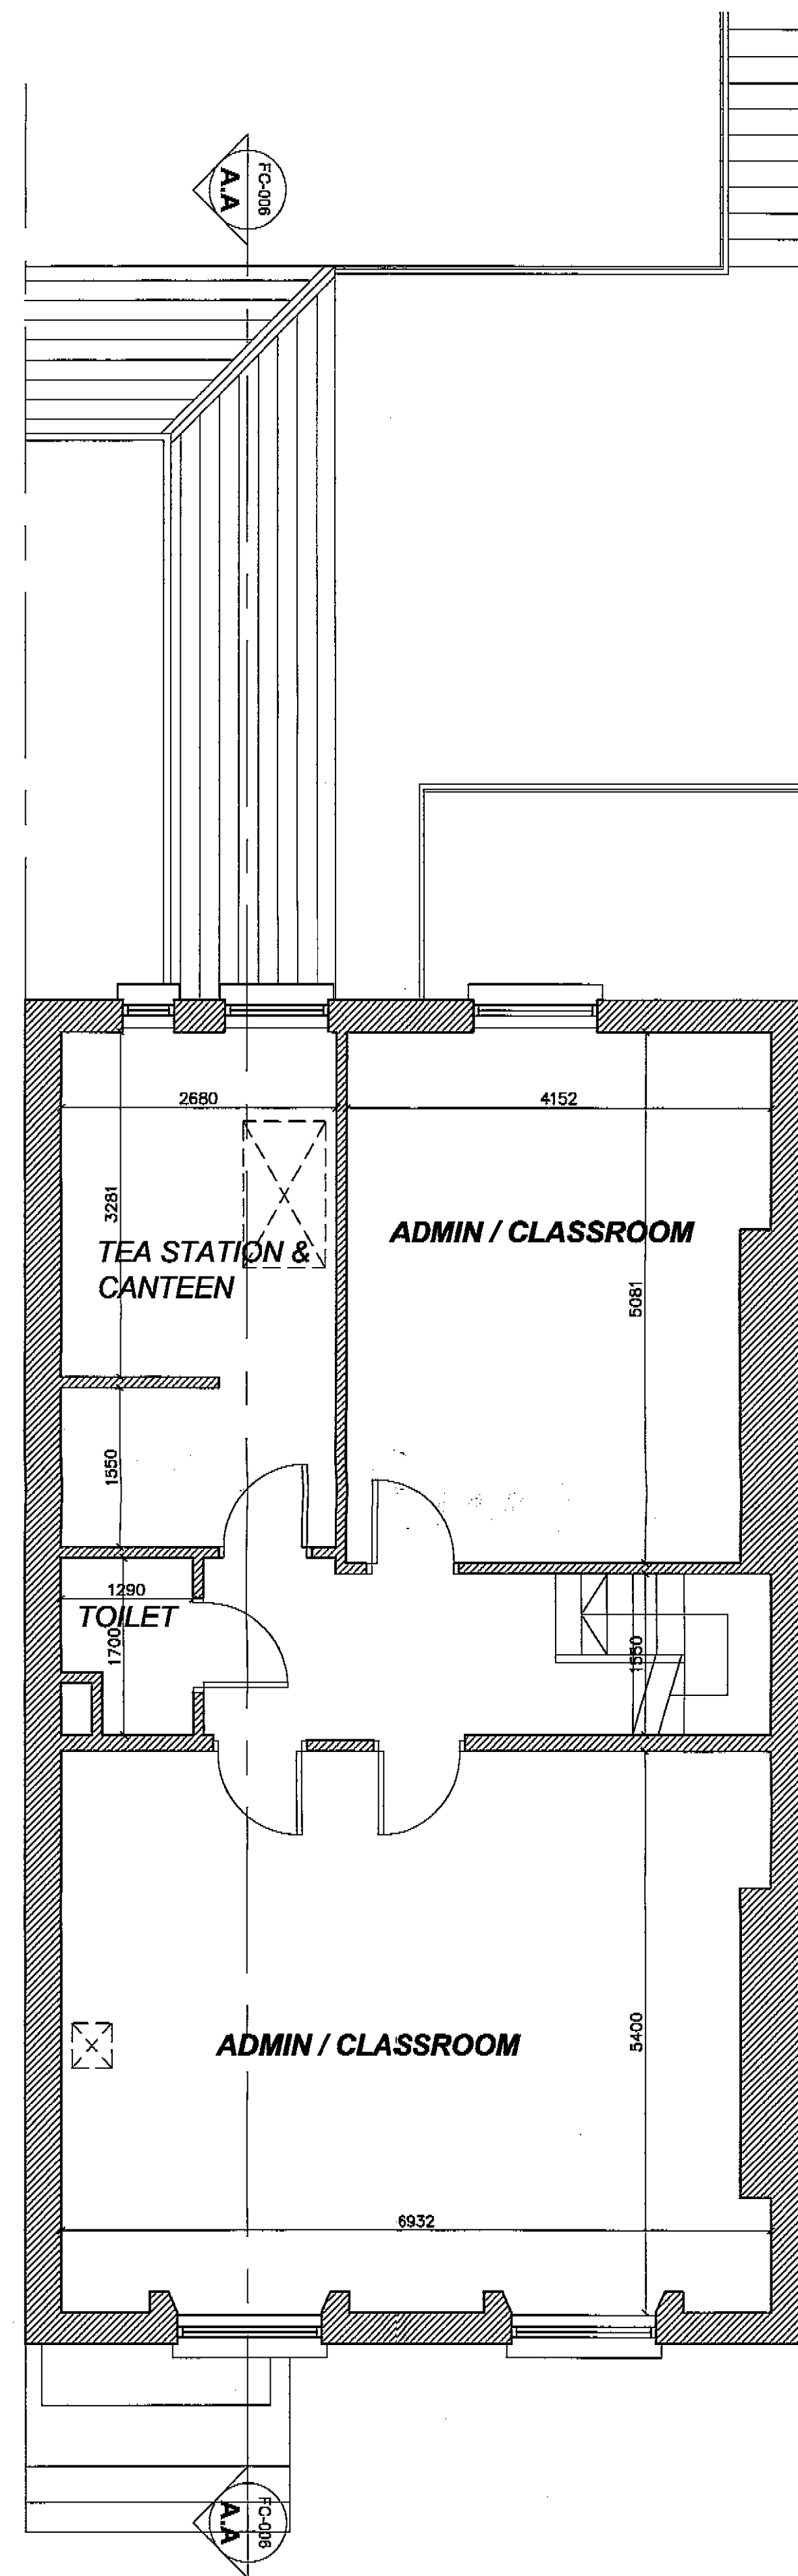


THIRD FLOOR PLAN
85 sqm

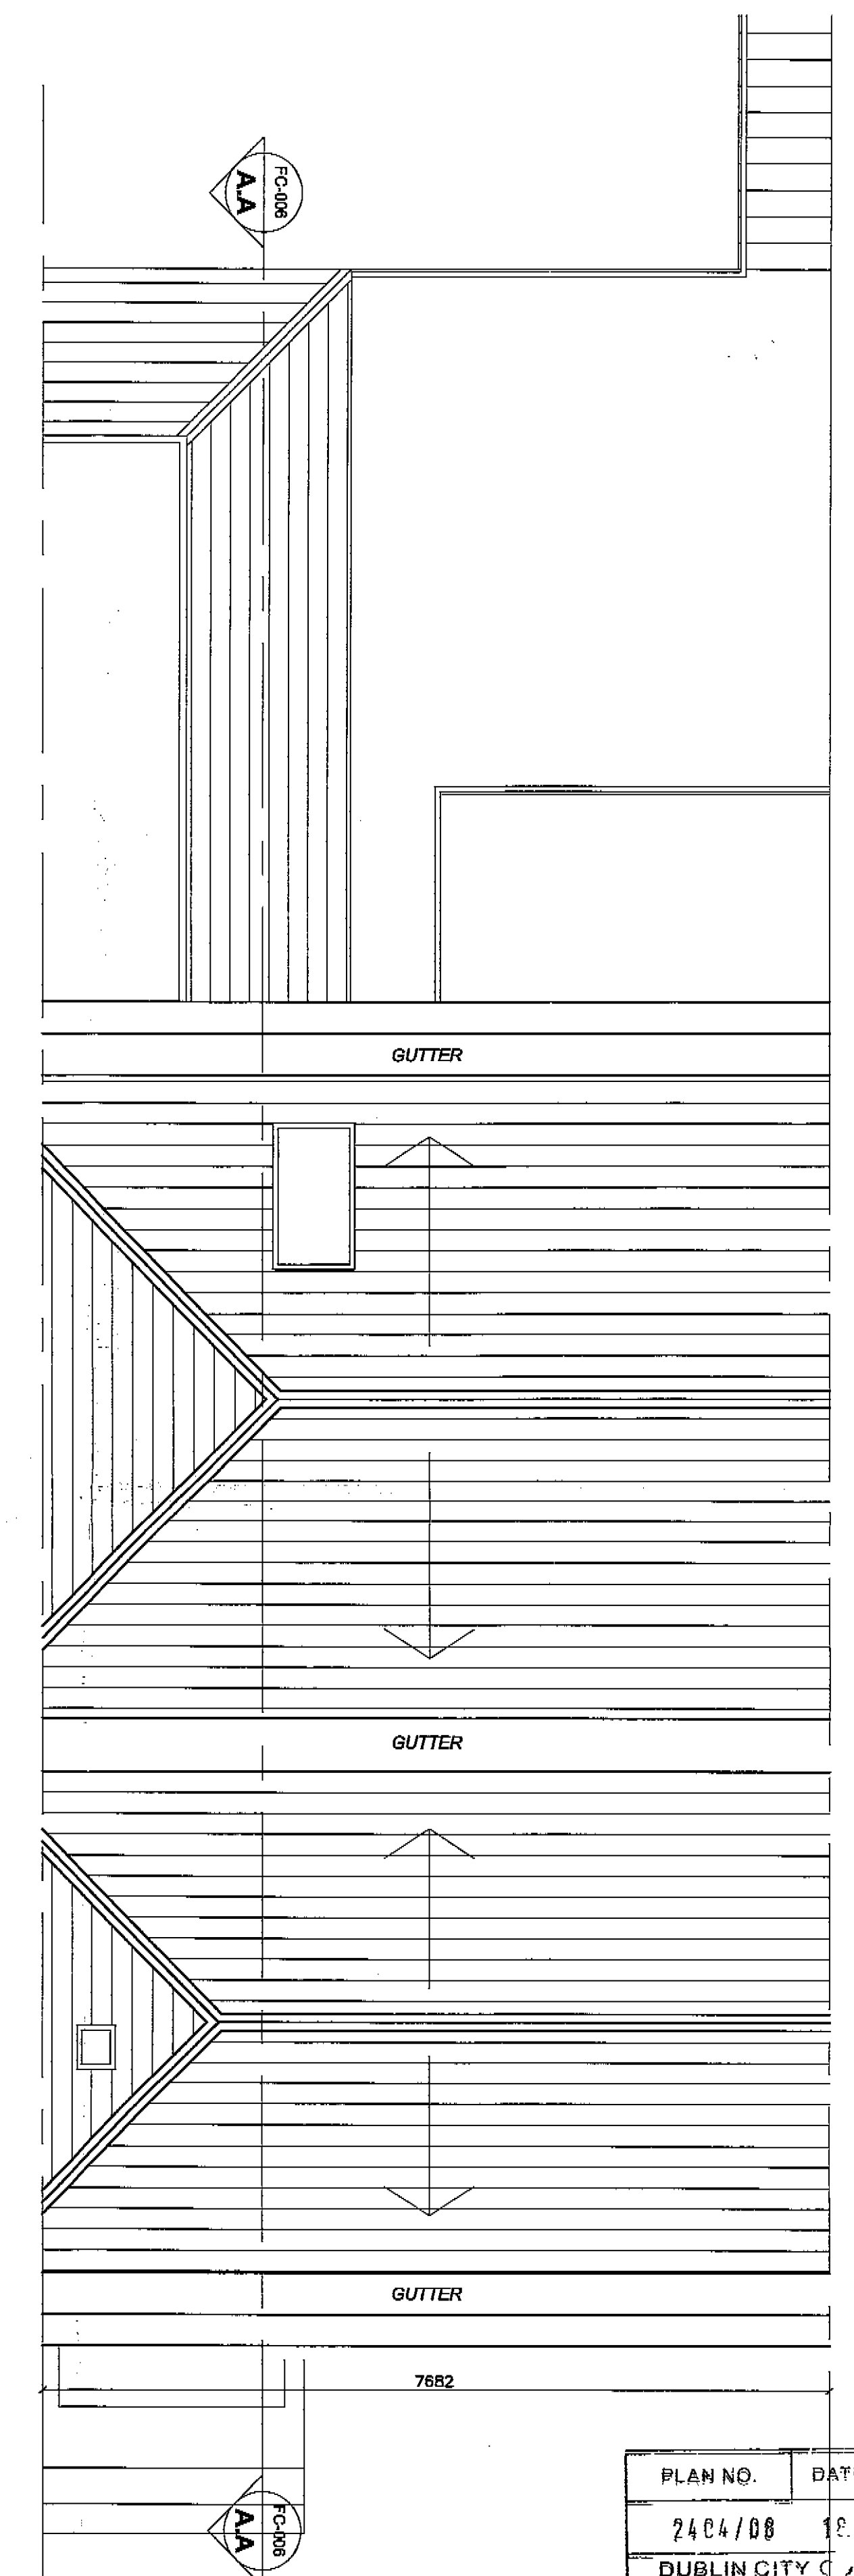

ROOF PLAN

PLAN NO.	DATE REC'D
2404/08	10.04.2008
DUBLIN CITY COUNCIL Planning Dept. Application Ref. No.	

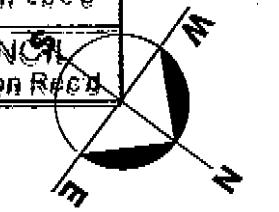

NOTES:

DO NOT SCALE FROM DRAWINGS. WORK TO FIGURED DIMENSIONS ONLY. ARCHITECT TO BE NOTIFIED OF ALL DISCREPANCIES.

REVISIONS

DATE	DESCRIPTION	No.



PROJECT TITLE:	DATE:	DRAWN BY:
LEESON ST. LOWER (43)	APR 08	DMcL
DRAWING TITLE:	SCALE:	REVISION:
PROPOSED SECOND, THIRD & ROOF PLANS	1:50	
JOB NO.:	DRAWING NO.:	
08011	PL04	