


Do not scale from this drawing

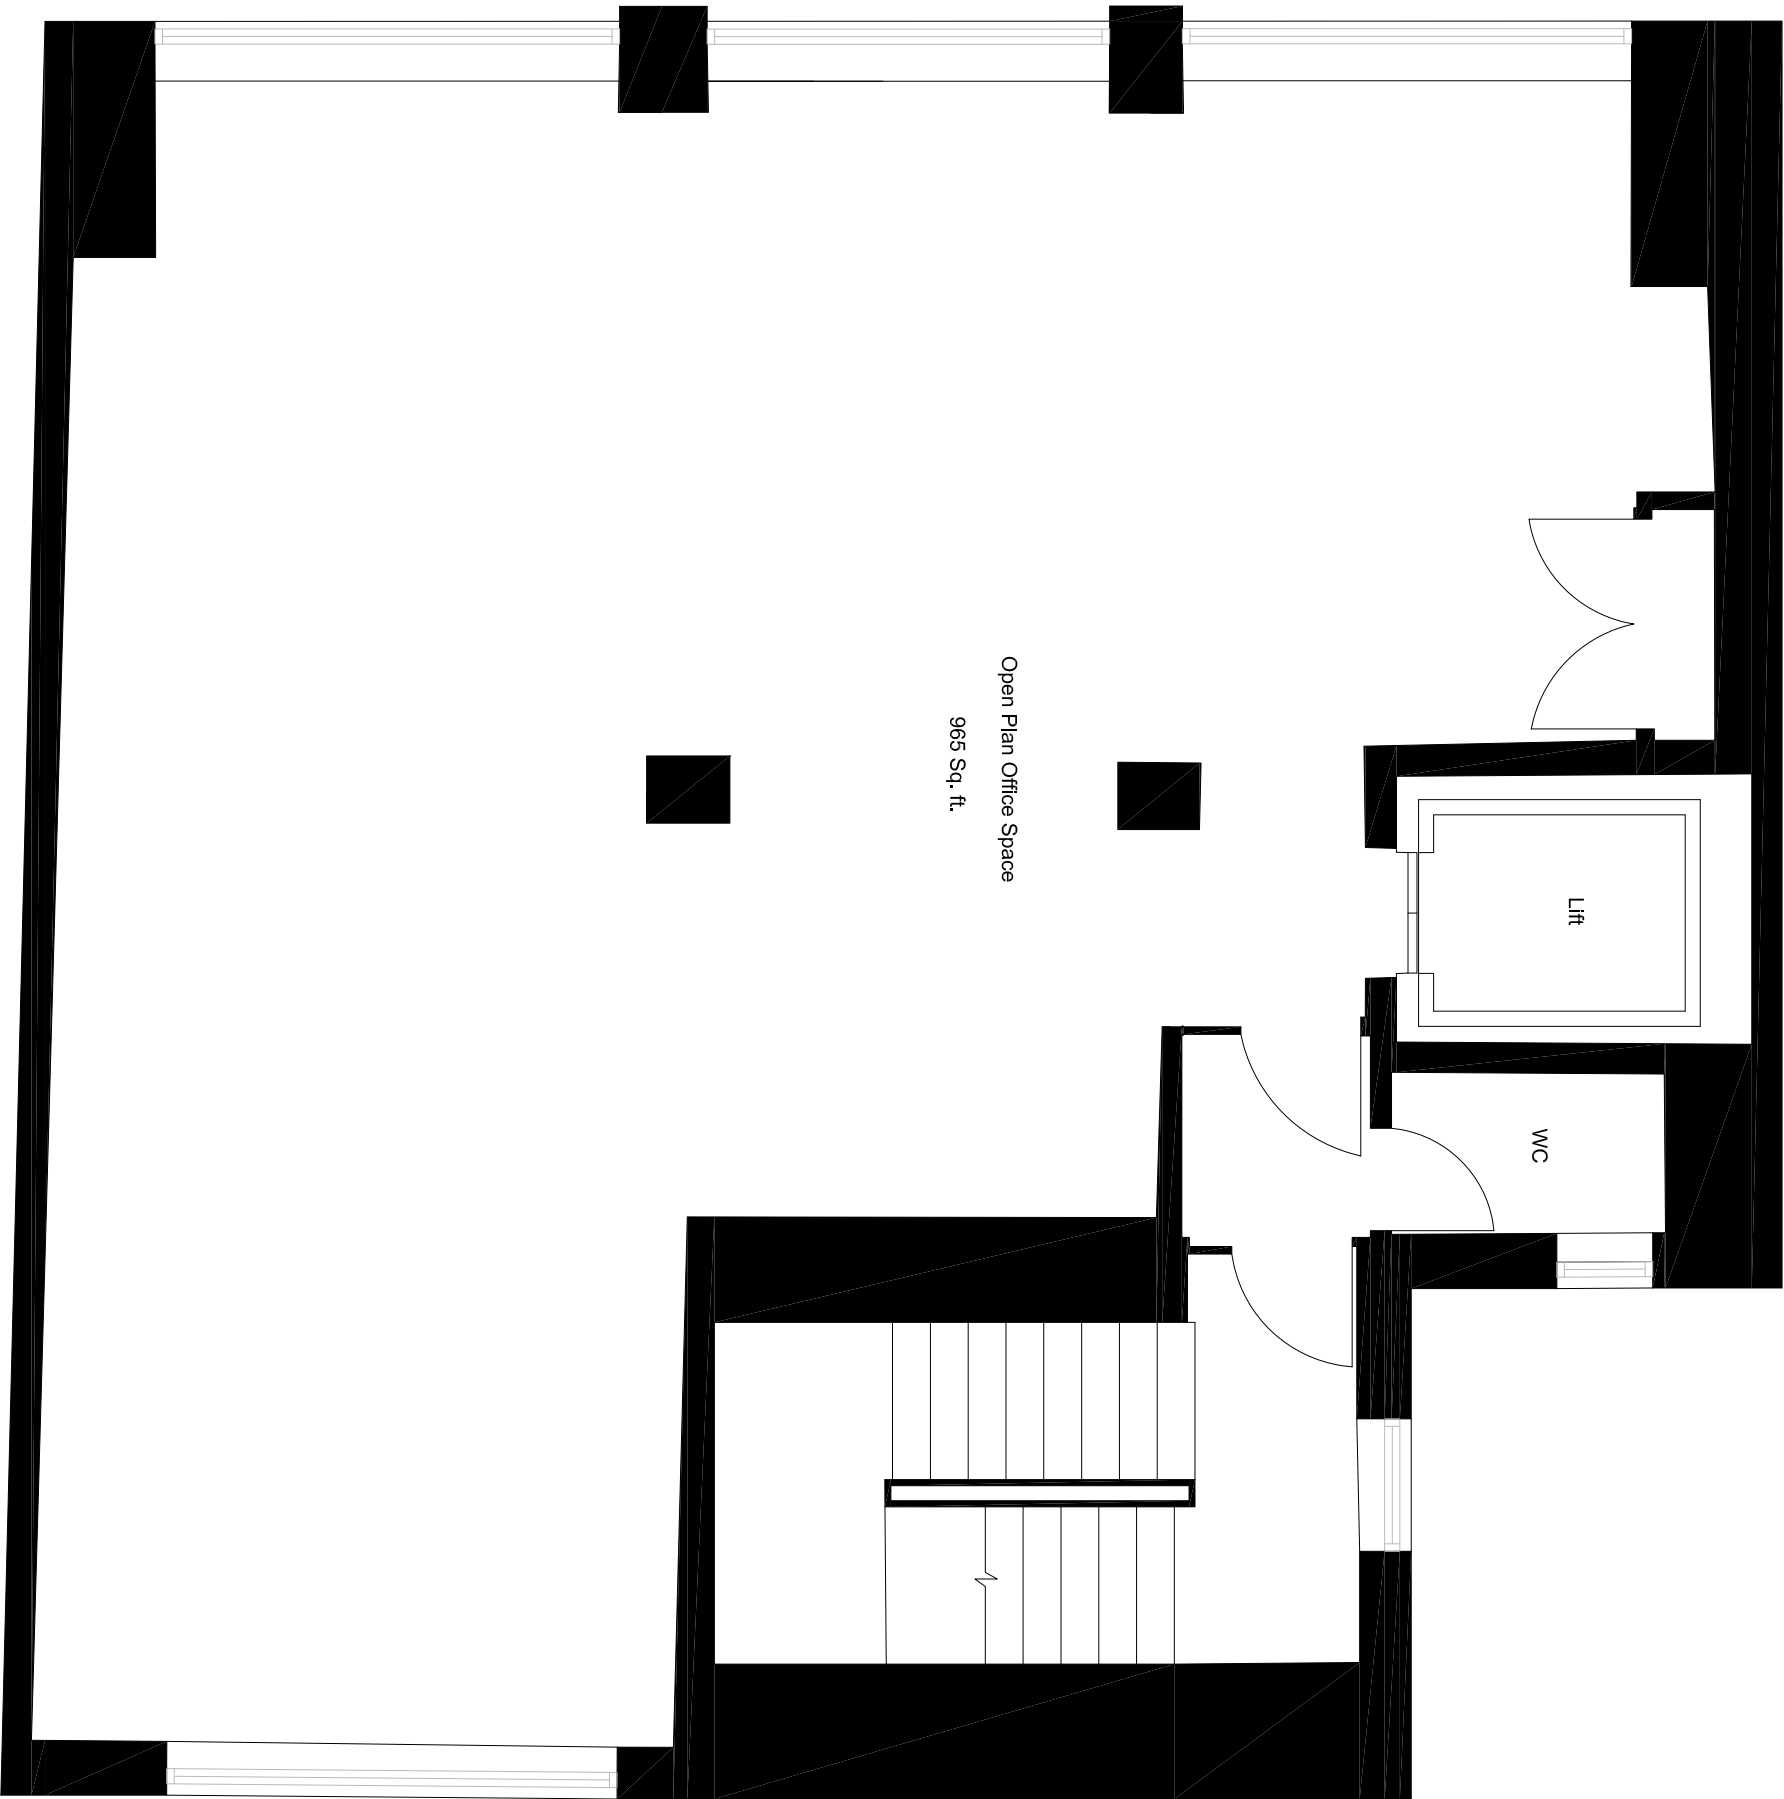

Architect:

Concept Construction Consultants Ltd  
9 White Lion Street  
London  
N1 9PD

Property Address:

42 - 44 Bishopsgate, London  
EC2N 4AH

Drawing Title:

Third Floor Plan

Scale:	Drawn by:	Date:
1:50 @ A3	LM	Apr. 2018

Drg. Status : Plan Drawing

Drg. No. 92091 - 04 Rev 1