


NOTES

All dimensions to be checked on site and any discrepancies to be notified prior to the commencement of work


Do not scale from this drawing

If in doubt ask

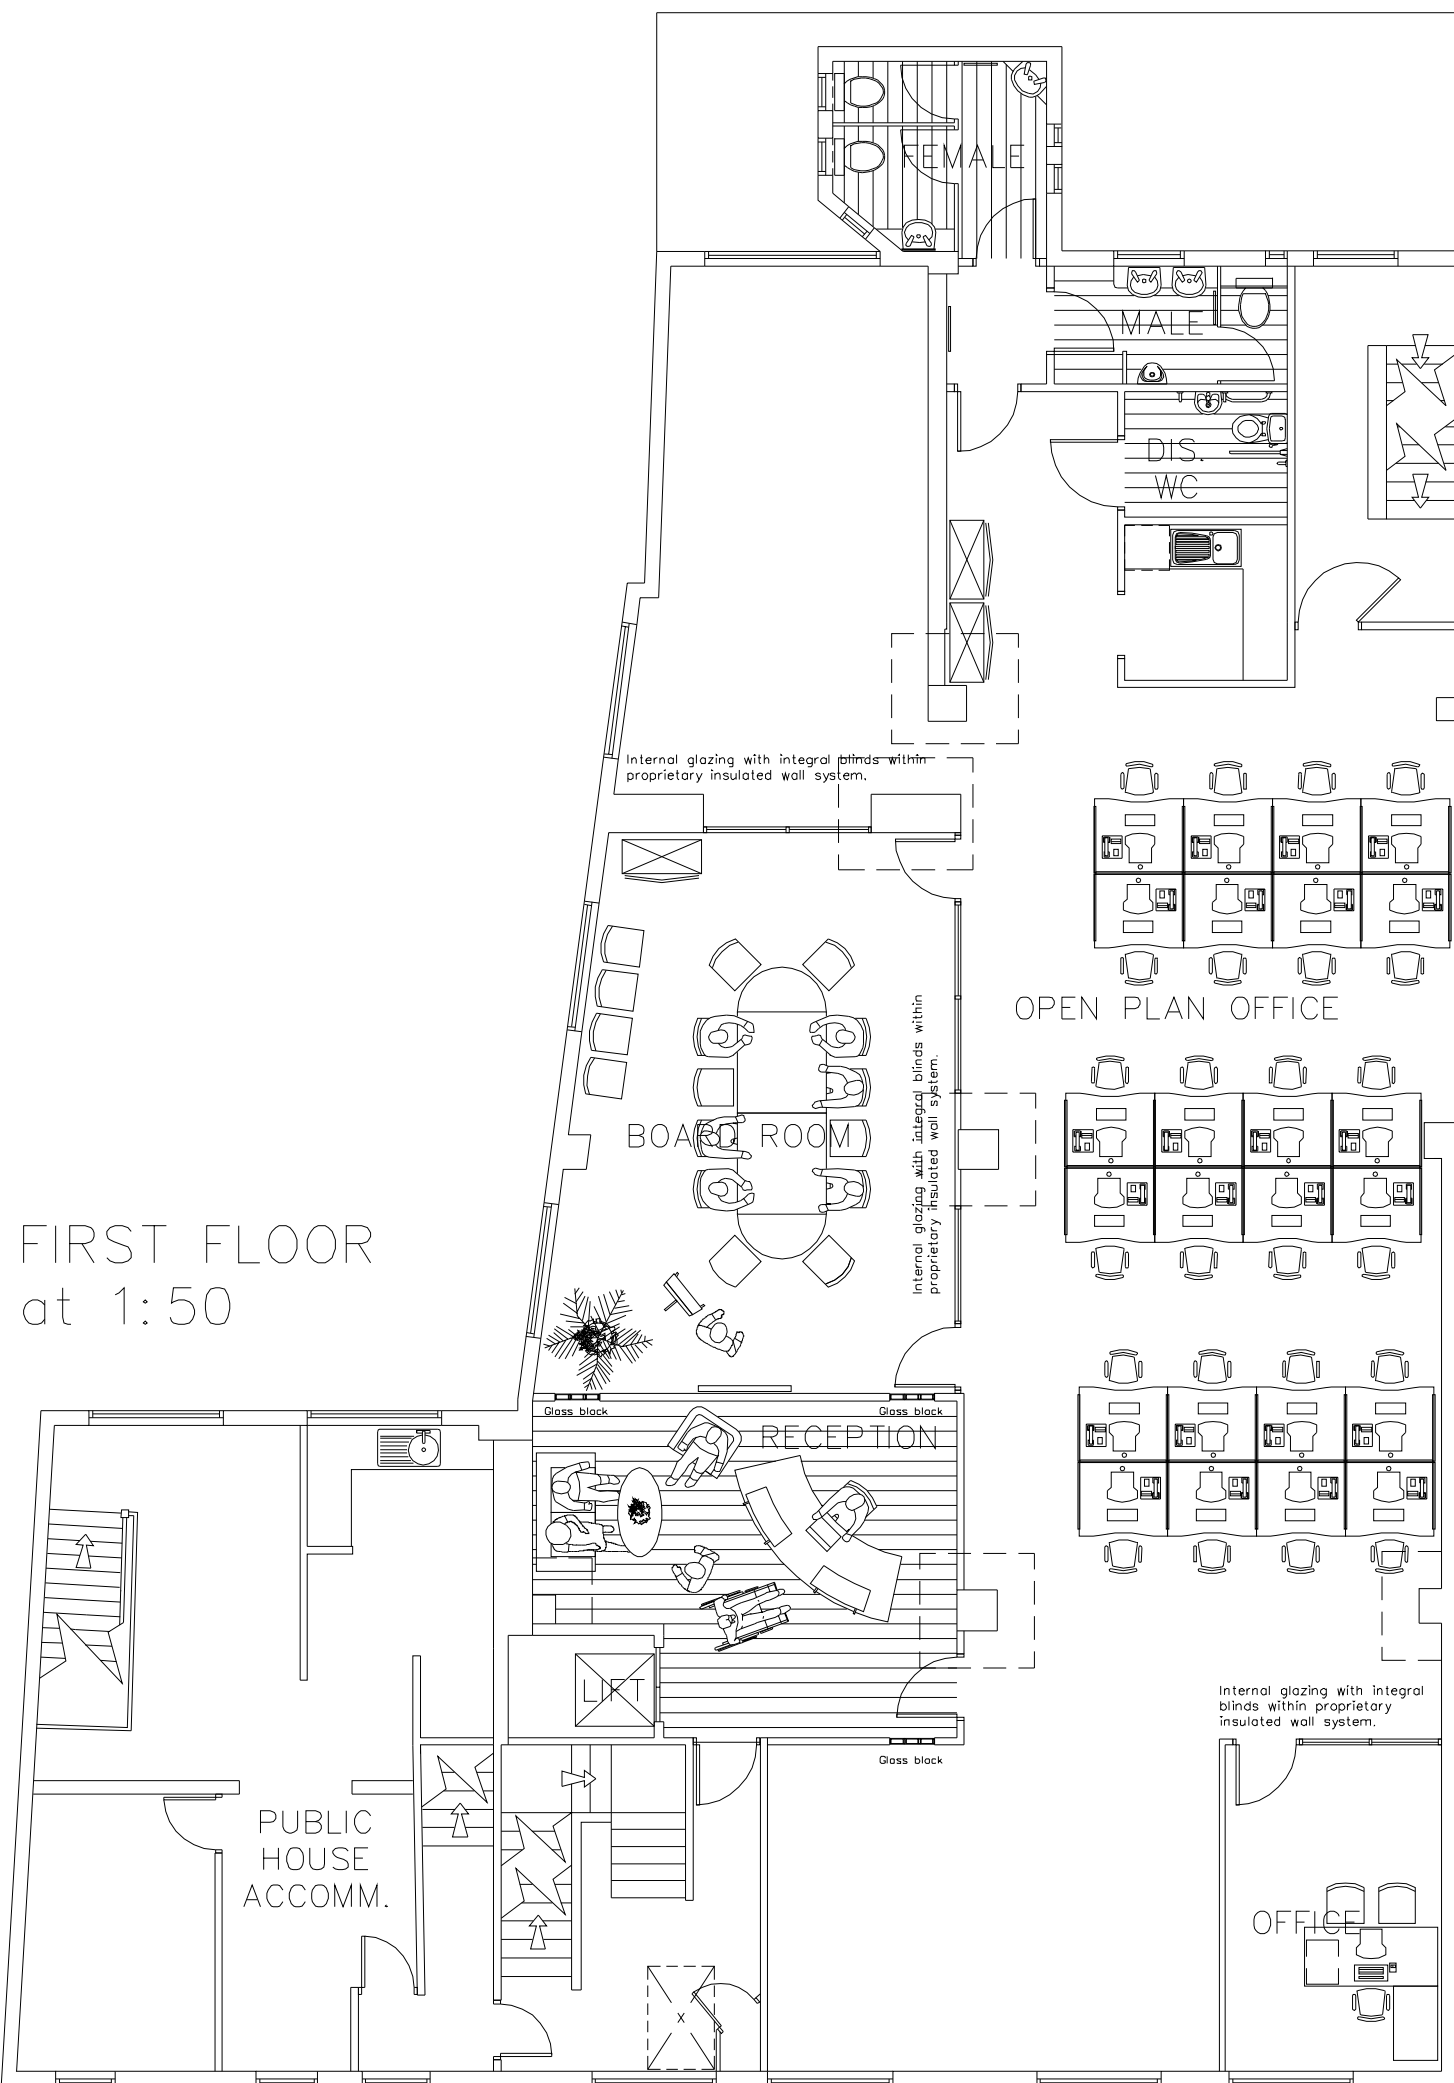

FIRST FLOOR  
at 1:50

Rev	Revision Notes	date	init
e	main office furniture added	20.03.06	SY
d	board room moved, office added	01.03.06	LS
c	Annotation amended	14.02.06	SY
b	Sketch scheme layout revised	12.08.05	SY
a	Sketch scheme layout revised	01.08.05	SY

  
**AC Liani**  
**AC LIANI LIMITED**  
 6 Bells Square Sheffield S1 2FY  
 T 0114 275 9896 F 0114 272 9738  
 W www.acliani.co.uk

Architects and Interior Designers

client  
Alpha International Accom.  
663A Ecclesall Road  
Sheffield S11 8PT

job title  
Plantation House  
Ecclesall Road  
Sheffield,  
S11 8TF

diag title  
Proposed 1st Floor Plan

checked	ref A1	rev e
drawn SY	diag no.	
scale 1:50		02892.03
date July 2005		