



GROUND FLOOR

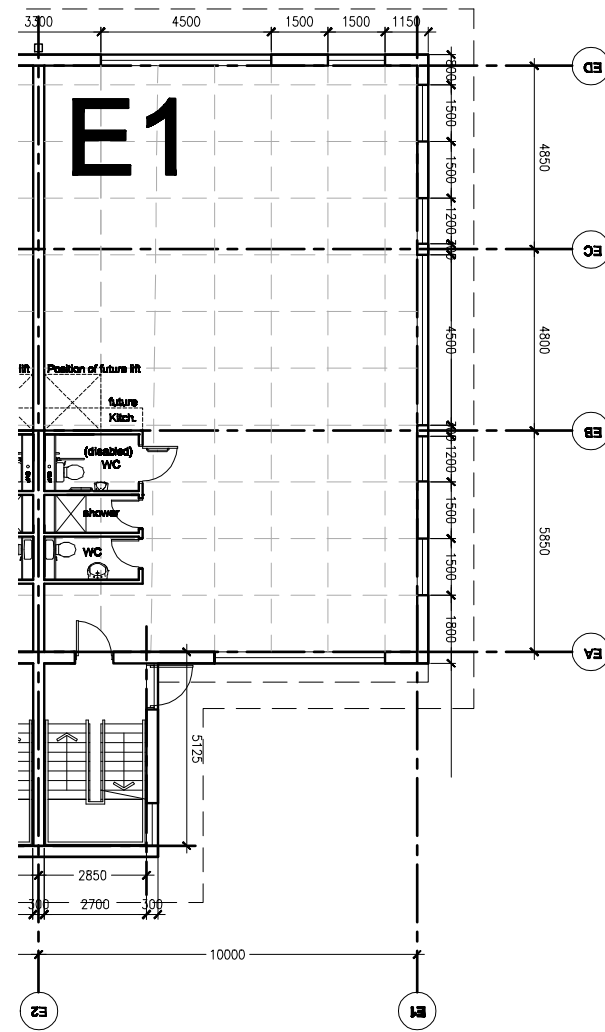

FIRST FLOOR

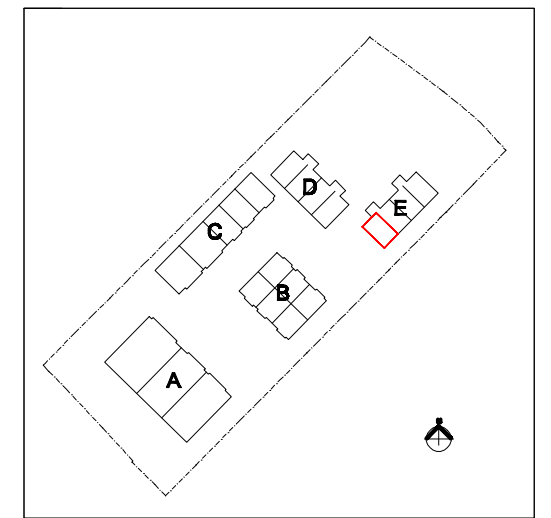

KEY PLAN

Do not scale from this drawing. Check all dimensions and areas on site

**darling  
associates**

Greencoast House 16 Francis Street London SW1P 1DH  
t: 020 7680 8500 f: 020 7680 9059 e: mail@darlingassociates.net

Project:  
**Princes Risborough**  
Title:  
**Floor Plans**

Scale: 1:20@A3 1:10@A1 Drawing No: Revisor:  
Date: 2006.10.26 SK E1 - 02/ .