




FRONT (WEST) ELEVATION UNITS 1 and 2 SCALE 1 : 200

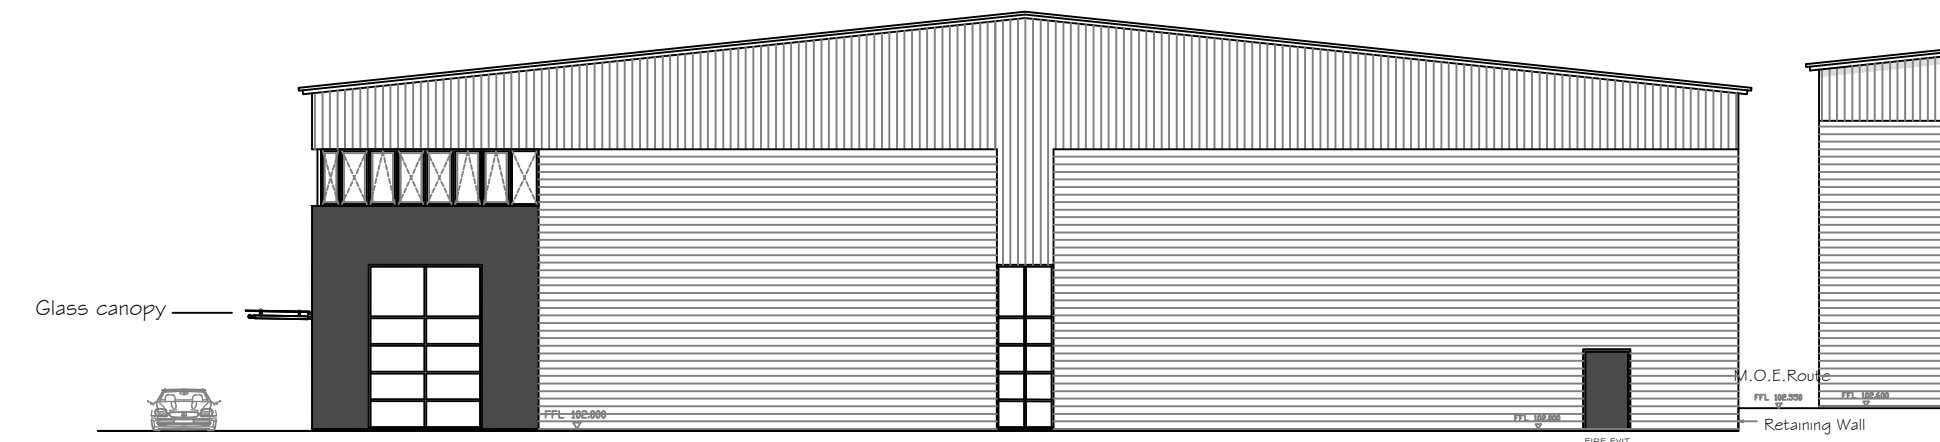


SIDE (SOUTH) ELEVATION UNIT 2 SCALE 1 : 200

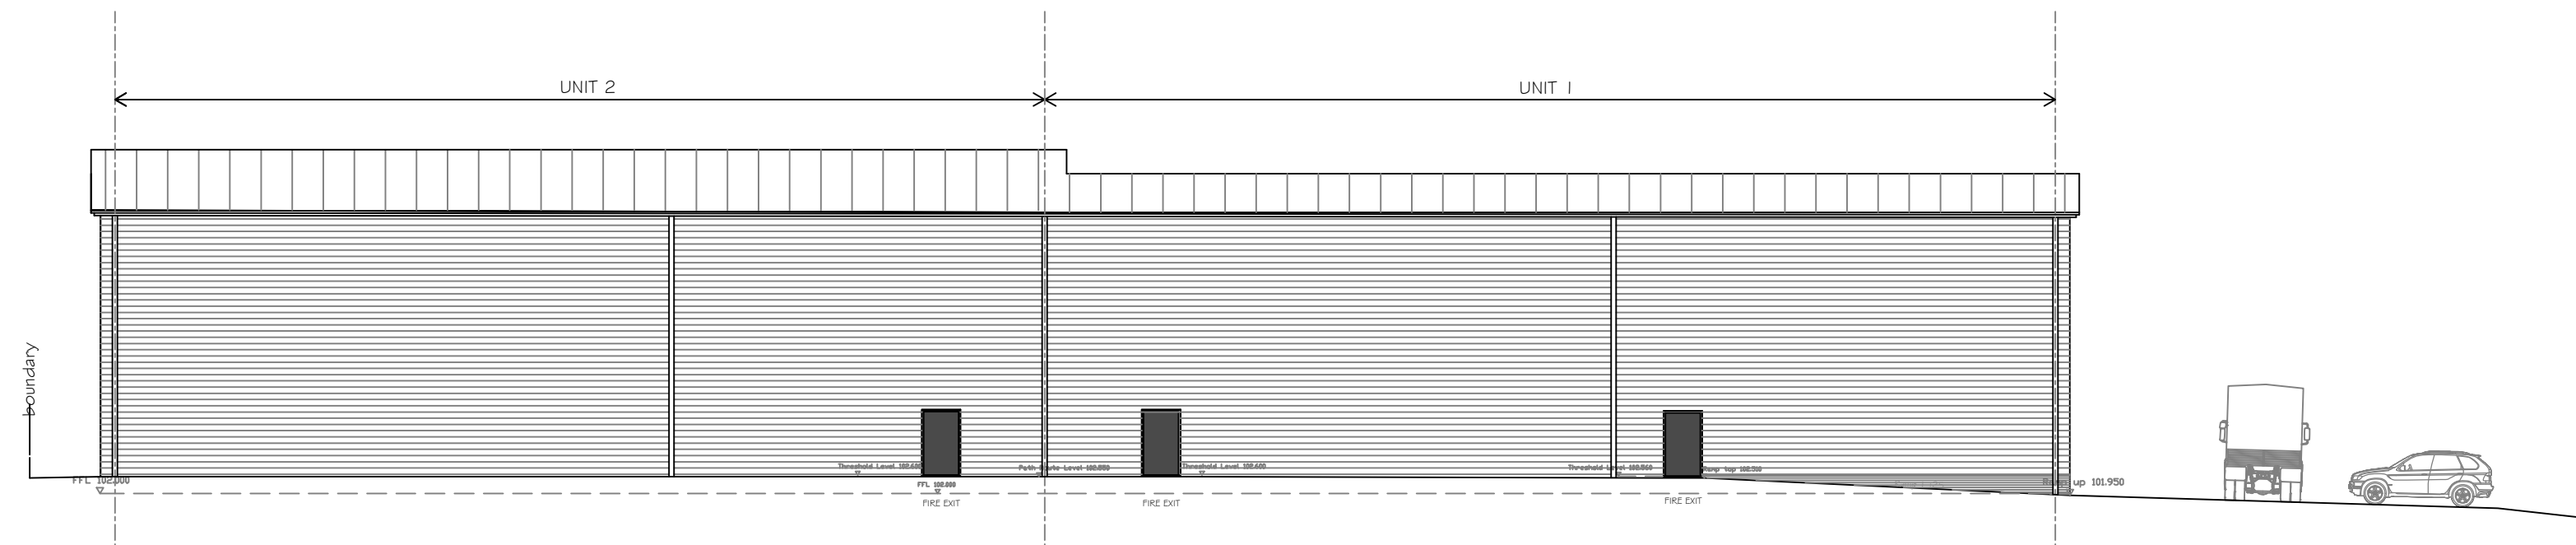


REAR (EAST) ELEVATION UNITS 1 and 2 SCALE 1 : 200

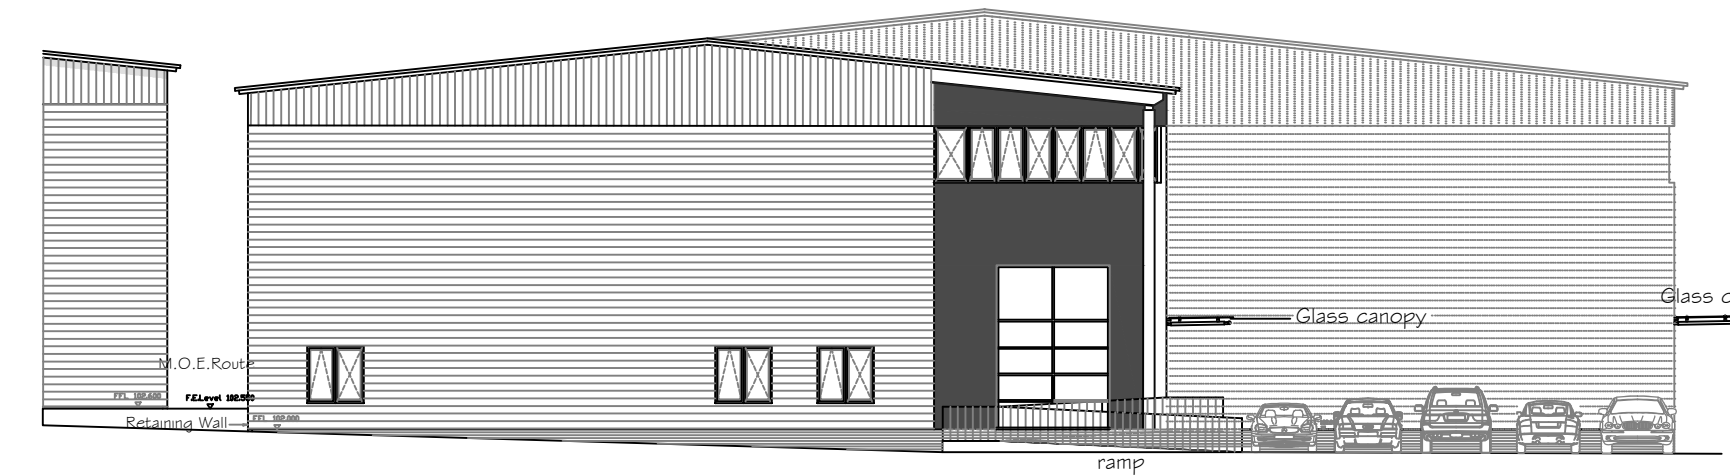


SIDE (NORTH) ELEVATION UNIT 1 SCALE 1 : 200

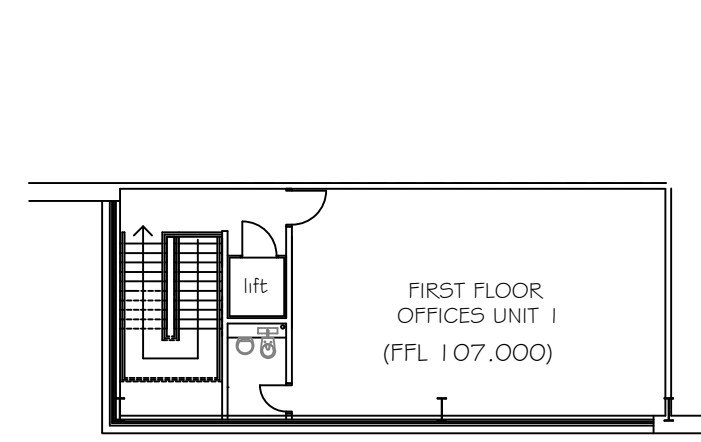


FIRST FLOOR UNIT 1 SCALE 1 : 200

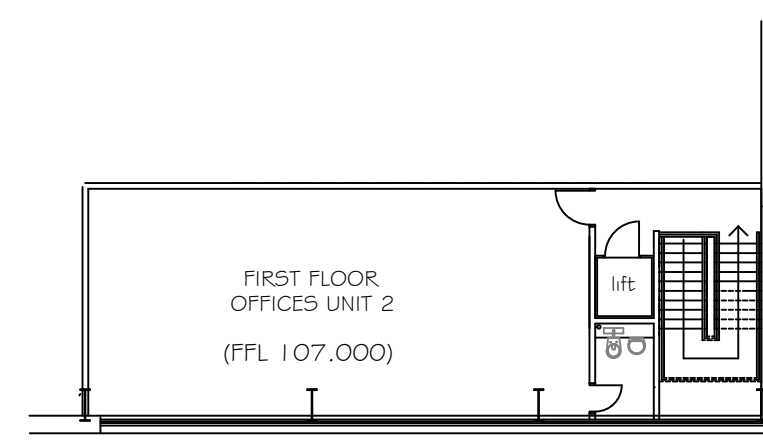


FIRST FLOOR UNIT 2 SCALE 1 : 200

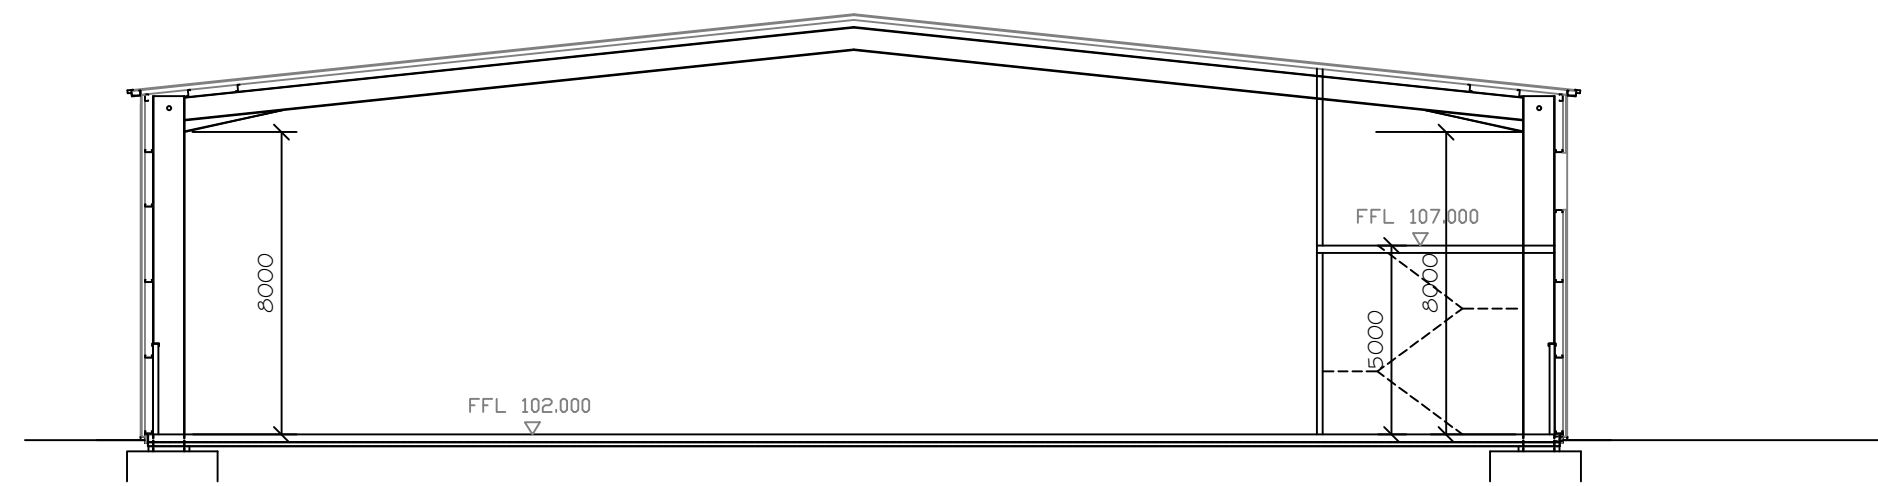

INDICATIVE CROSS SECTION UNIT 2 SCALE 1 : 200

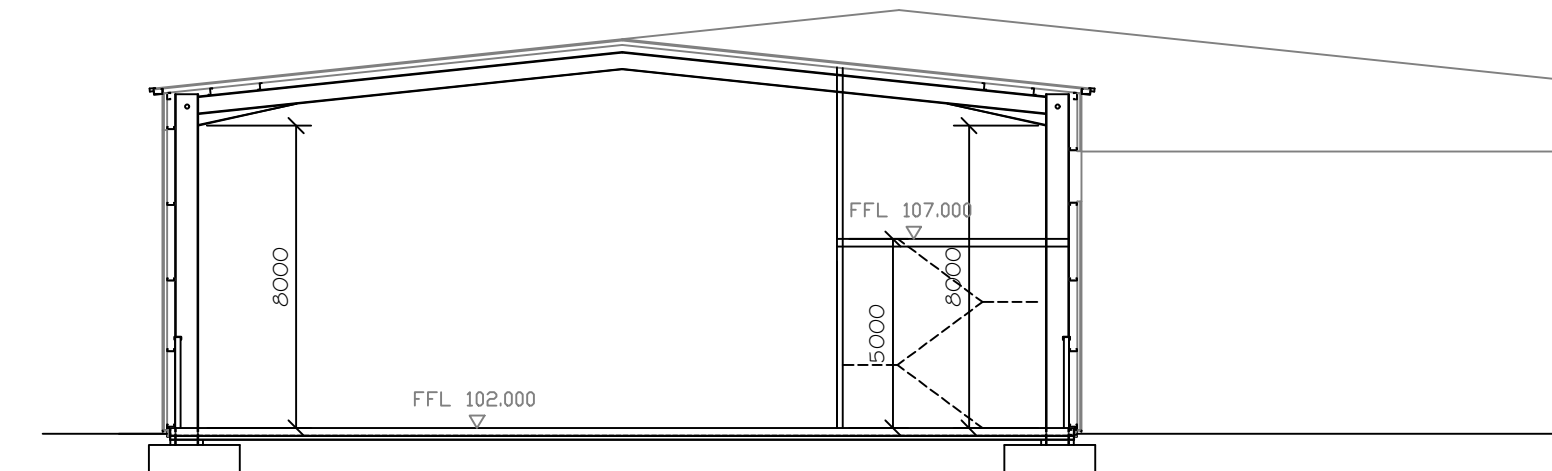

INDICATIVE CROSS SECTION UNIT 1 SCALE 1 : 200

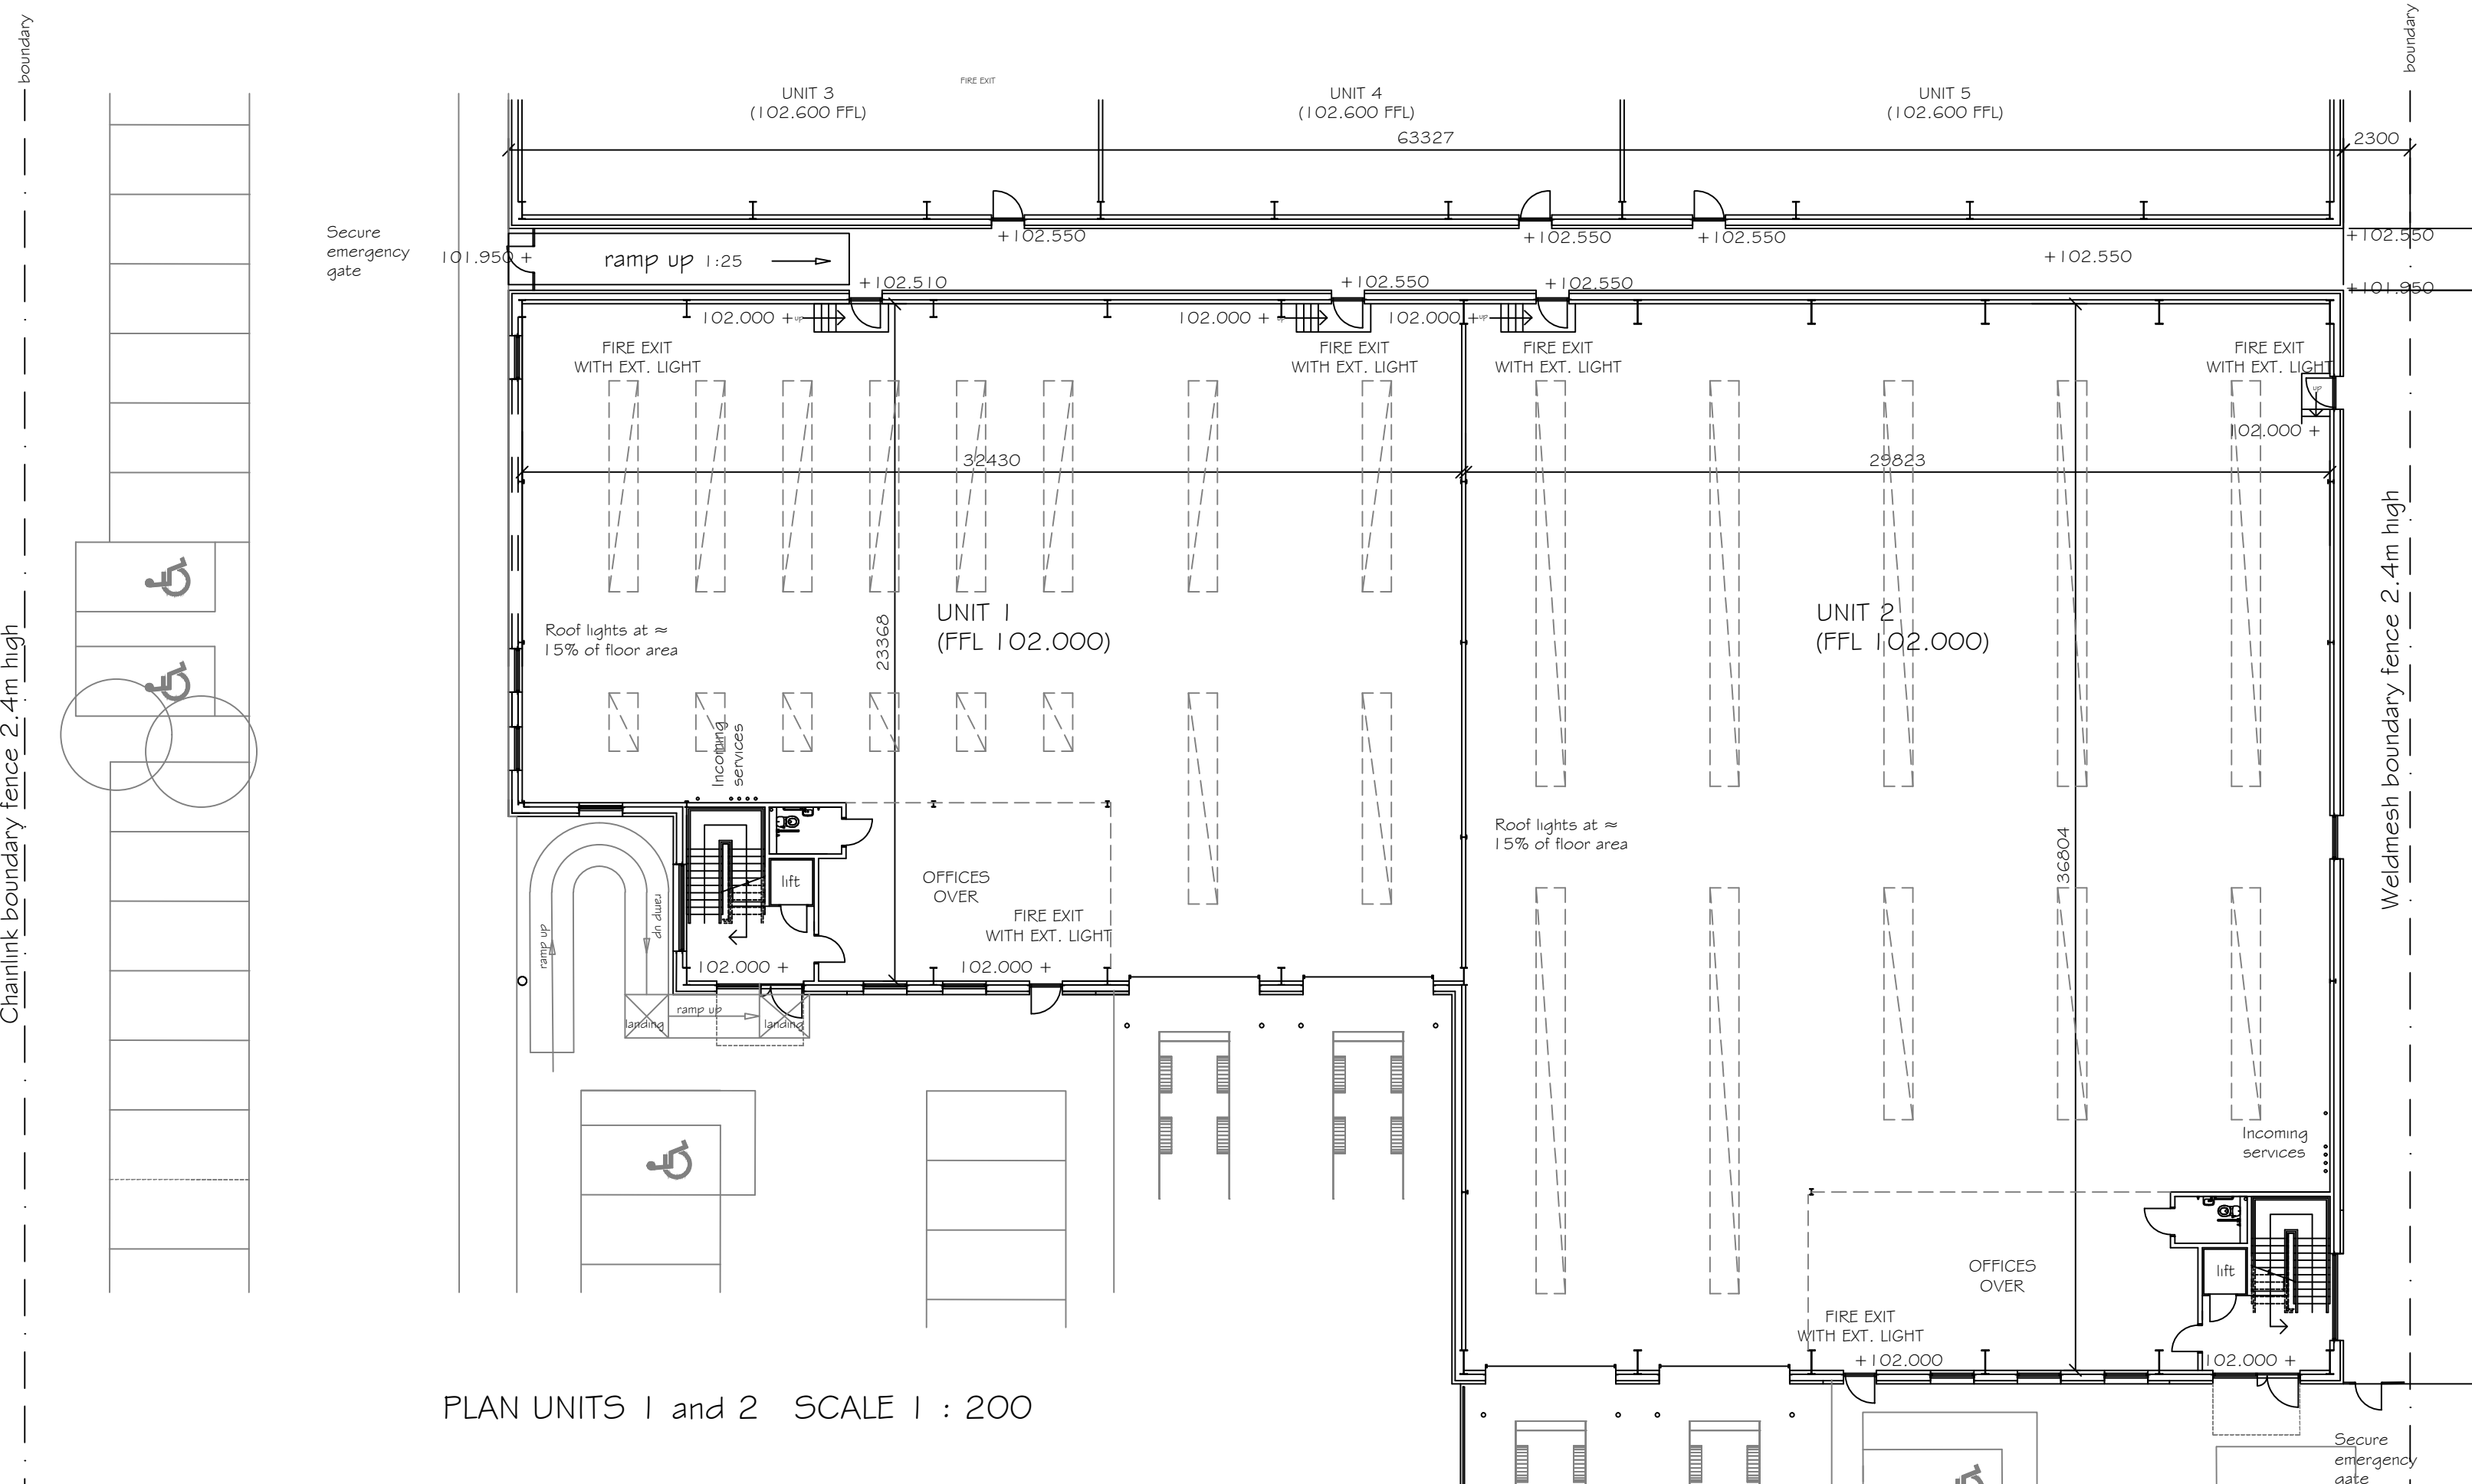

PLAN UNITS 1 and 2 SCALE 1 : 200

Drawing is the copyright of the Architect
 Architect to be notified of any discrepancies in drawing
 Any queries relating to this drawing please notify the architect immediately

NOTES
 UNIT 1 = 725sq M g/f
 80sq M offices at f/f
 total 805sq M
 UNIT 2 = 1097sq M g/f
 97sq M offices at f/f
 total 1194sq M

SCHEDULE of EXTERNAL FINISHES (BUILDINGS)

BEACON HILL ROAD, CHURCH CROOKHAM, FLEET.

ROOF:
 Profiled metal insulated roof cladding Kingspan
 KS 1000 RW
 Colour:-Goosewing Grey.

WALLS
 MAIN CLADDING:-
 Profiled metal insulated wall cladding:-
 KS 1000PL
 (laid horizontally & vertically)
 Colour:- Metal Silver RAL 9006

WALLS
 ELEVATION (Rear East) CLADDING
 Profiled metal insulated wall cladding:-
 KS 1000RW
 (laid horizontally)
 Colour:- Metal Silver RAL 9006

CLADDING ABOVE F.F.WINDOWS (Front Elevation)
 MICRO RIB PANELS. Kingspan KS 1000 MR
 Colour:- Anthracite.....

CLADDING SURROUNDING ENTRANCES &
 CURTAIN WALLING :-
 MICRO RIB PANELS Kingspan KS 1000 MR
 Colour :- Anthracite.....

ALL DOORS:
 Including insulated folding loading doors
 Colour:- Anthracite.....

ALL DOOR & WINDOW FRAMES:
 Colour:- Anthracite.....

FIRE ESCAPE DOORS:
 Door Frames
 Colour:- Anthracite.....

WINDOWS:
 Aluminium PC Framed thermally broken/double glazed
 Colour:- Anthracite.....

GUTTERS, BARGE & R.W.Ps.
 Colour:- Anthracite.....

REV	DATE	DATE
A	06.07.2020	F.F.L UNITS 1 & 2...102.000
B	10.07.2020	COLOR CHANGES TO MATCH ALL OTHER UNITS.
C	15.07.2020	F.F.L UNITS 1 & 2...102.000
D	03.06.2021	HORIZONTAL CLADDING PANELS (see revised spec. above) VERTICAL CLADDING PANELS (see revised spec. above) MICRO RIB CLADDING PANELS (see revised spec. above) LOADING BAY DOORS... REMOVE VISION PANELS



CLIENT
 SEPTEMBER PROPERTIES

JOB
 LAND AT BEACON HILL ROAD
 FLEET, HAMPSHIRE GU52 8DY

DRAWING
 GENERAL ARRANGEMENT.
 UNITS 1 and 2

REVISED PLANNING DRAWING 30.06.2021

SCALE	DATE	DRAWN
1:200@A1 1:400@A3	30.06.2021	JG
JOB No	DRG No	REVISION
2260	03	D

DUKE HOUSE
 1-2 DUKE STREET
 WOKING, SURREY GU21 5BA
 TEL (01483) 729378
 FAX (01483) 755383
 E Mail: gmksassociates@btconnect.com

