

GENERAL NOTES
 DO NOT SCALE DRAWINGS. USE FIGURED DIMENSIONS ONLY.
 ALL DIMENSIONS TO BE CHECKED ON SITE. DISCREPANCIES TO BE REPORTED IMMEDIATELY TO THE ARCHITECT.
 FOR STRUCTURAL DIMENSIONS AND SETTING OUT SEE STRUCTURAL ENGINEERS DRAWINGS.
 ALL INFORMATION SUBJECT TO STATUTORY APPROVALS BEING OBTAINED.
 INFORMATION NOT TO BE USED OTHER THAN AS DEFINED BY THE DRAWING STATUS.
 SPECIFIC NOTES:-

Rev	Date	Description	By	Chk	App
R	17/09/2019	Planning	HS	RS	RS
Q	13/09/2019	Draft Planning Drawing for sign-off	HS	RS	RS
P	09/09/2019	Entrance Lobby, Retail Unit	HS	RS	RS
N	02/09/2019	Revised revolving doors	HS	RS	RS
M	30/08/2019	Recessed Entrance Doors	HS	RS	RS
L	19/07/2019	Stage 2 Issue	SM	RS	RS
K	11/07/2019	For Comment	SM	RS	RS
J	09/07/2019	For Comment	SM	RS	RS
H	08/07/2019	Amended core, added JEC trench	SM	RS	RS
G	05/07/2019	Sliding Folding Doors	HS	RS	RS
F	02/07/2019	For Information	SM	RS	RS
E	17/06/2019	Preliminary	SM	RS	RS
D	15/05/2019	Stage 1 Issue	SM	RS	RS
C	12/04/2019	2nd JAC Review	SM	RS	RS
B	27/03/2019	Advanced WTS Issue	SM	RS	RS
A	25/01/2019	Preliminary	HS	RS	RS
-	19/11/2018	Planning Pre-App	HS	RS	RS

MJP
ARCHITECTS

9 HENEGE STREET, SPITALFIELDS, LONDON, E1 5LJ
 Tel. 020 7377 9262 Fax. 020 7247 7854
 email mjp@mjparchitects.co.uk web www.mjparchitects.co.uk
 MJP Architects Ltd Registered in England No: 03163770

Key


Client
SoJDC
 Dialogue House
 2-6 Anley Street, St Helier
 Jersey JE2 3QE

Project
 SoJDC
 IFC2, IFC Jersey


Title
Ground Floor Plan

Job No. 1807	Scale 1:100@A1	Date 19/11/2018
Issue Status PLANNING		
Project No. 1807	Disc A	Zone L
Drwg Set 03	Serial 0010	Rev R

SUSERS

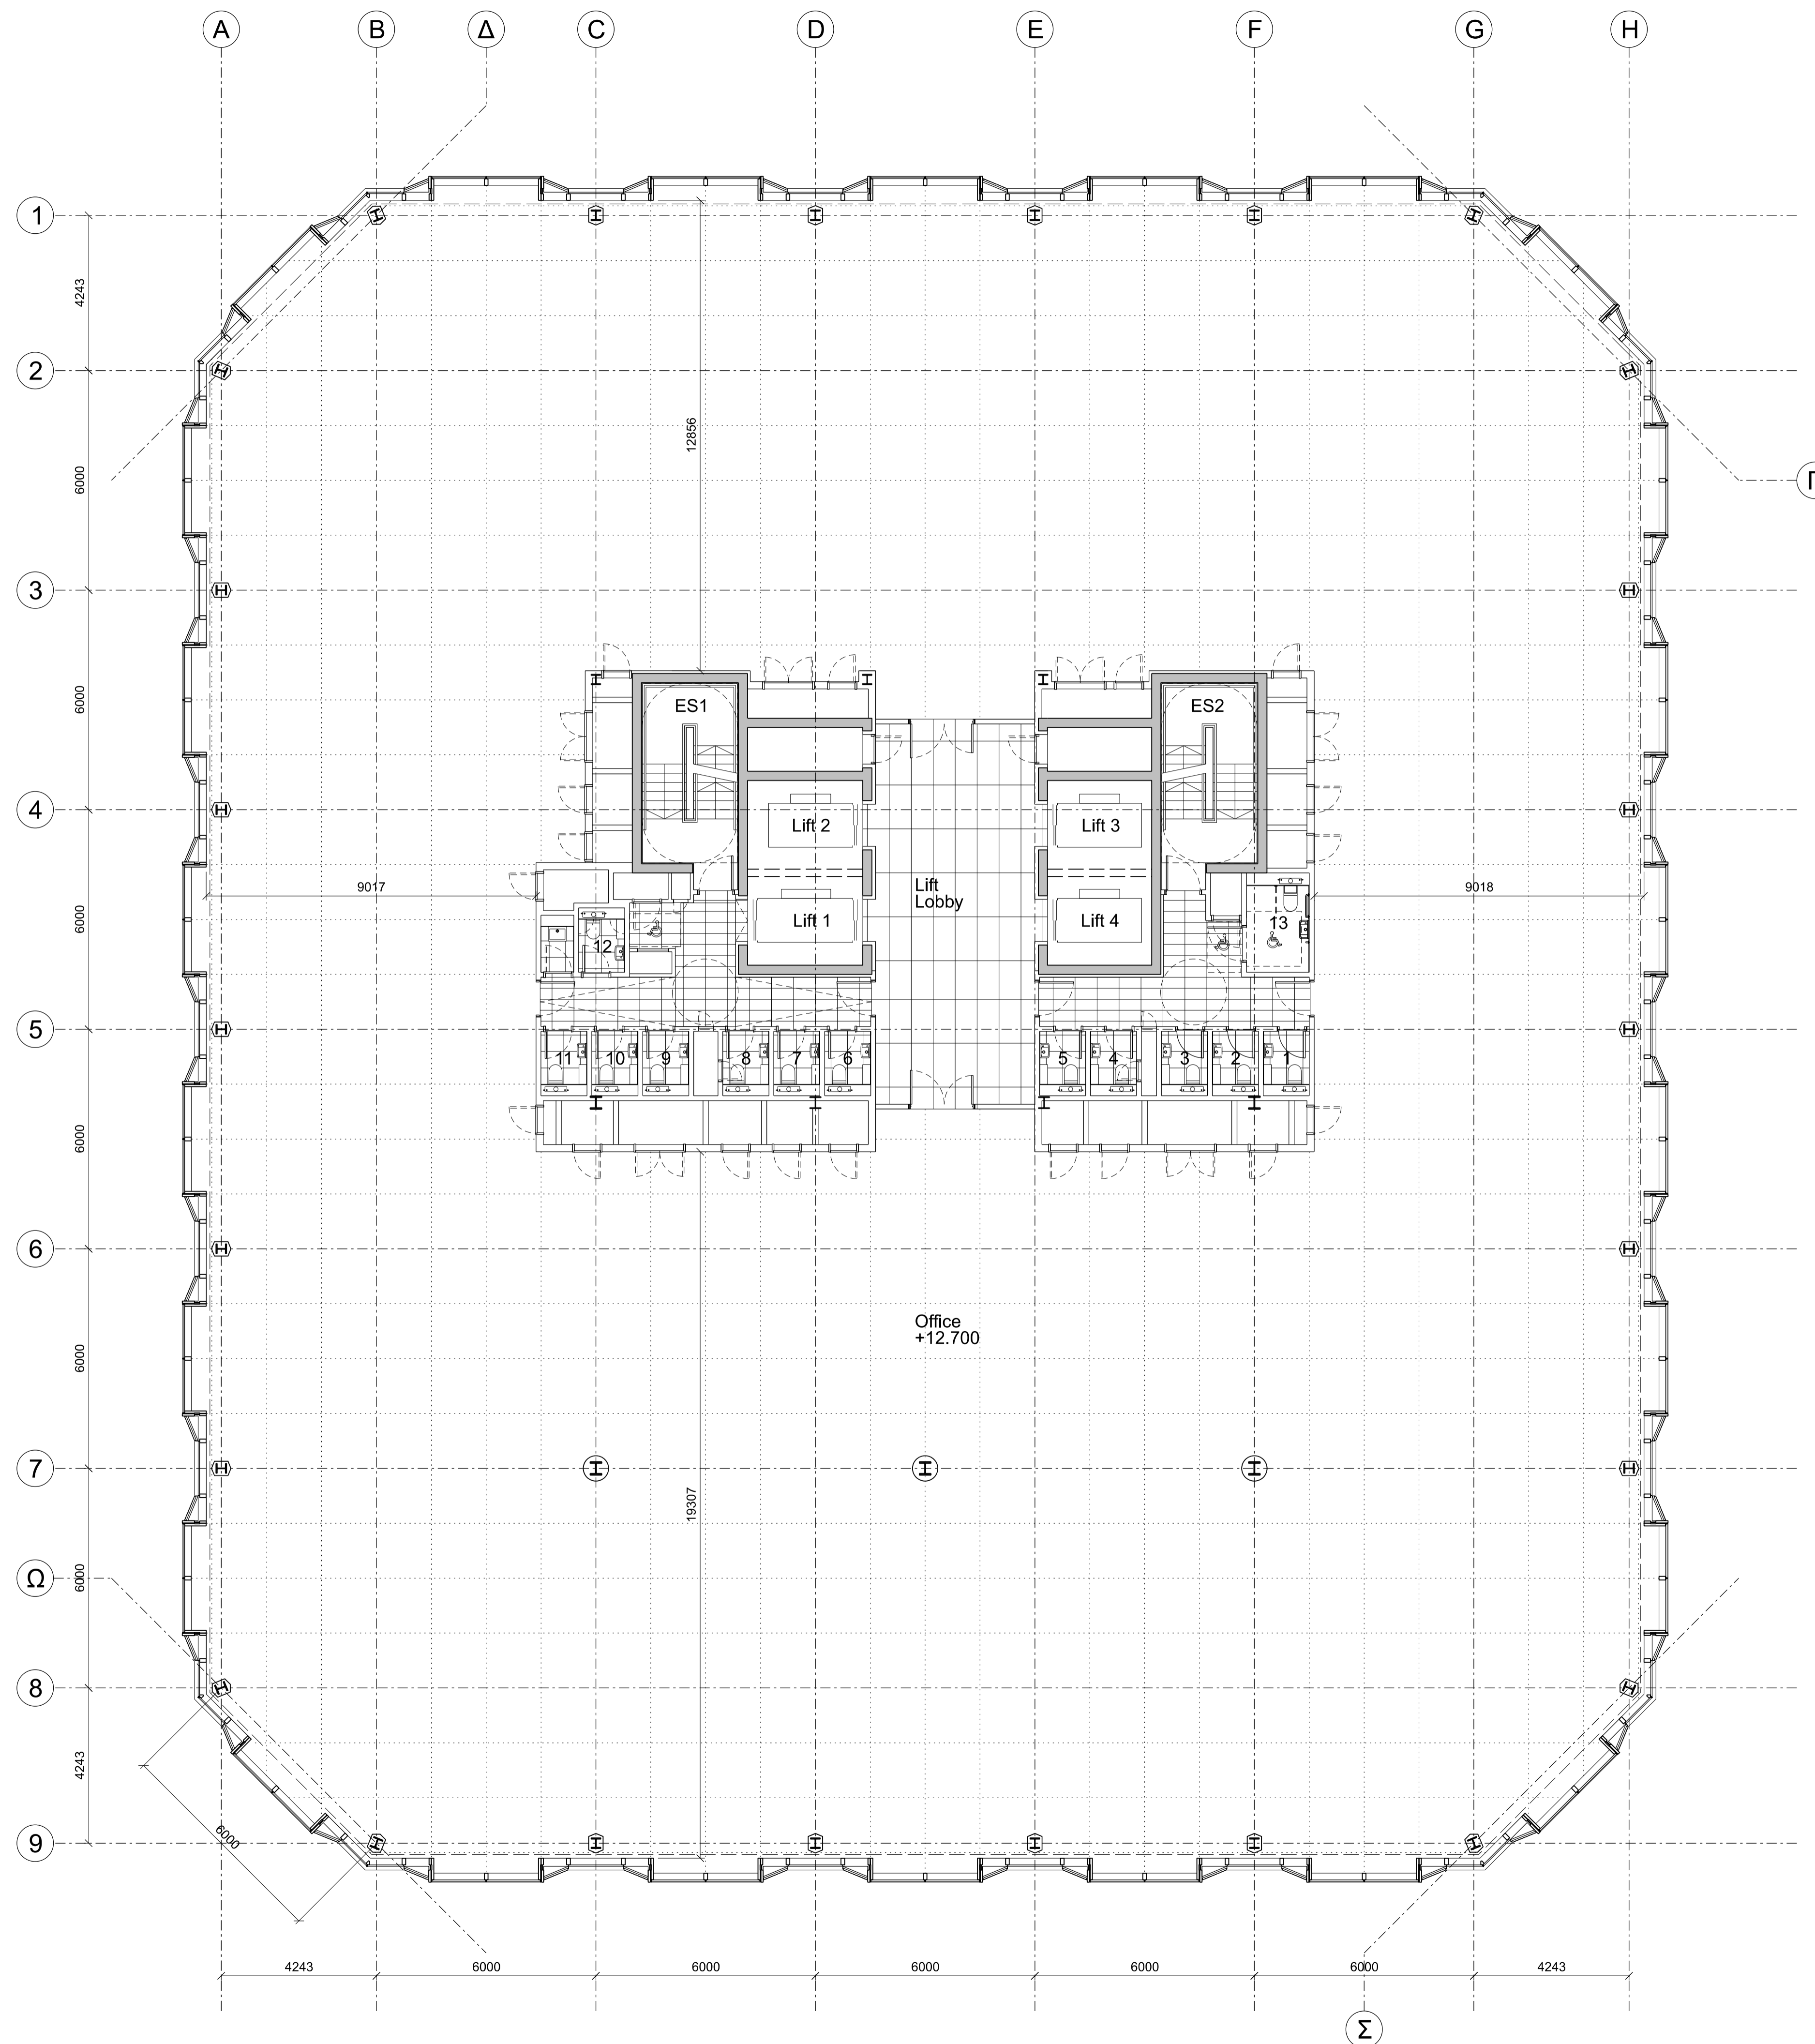

0 1 2 5 10m
Scale 1:100 @ A1

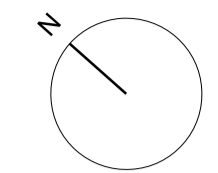

GENERAL NOTES
DO NOT SCALE DRAWINGS. USE FIGURED DIMENSIONS ONLY.
ALL DIMENSIONS TO BE CHECKED ON SITE. DISCREPANCIES TO BE REPORTED IMMEDIATELY TO THE ARCHITECT.
FOR STRUCTURAL DIMENSIONS AND SETTING OUT SEE STRUCTURAL ENGINEERS DRAWINGS.
ALL INFORMATION SUBJECT TO STATUTORY APPROVALS BEING OBTAINED.
INFORMATION NOT TO BE USED OTHER THAN AS DEFINED BY THE DRAWING STATUS.
SPECIFIC NOTES:-

Rev	Date	Description	By	Chk	App
N	17/09/2019	Planning	HS	RS	RS
M	13/09/2019	Draft Planning Drawing for sign-off	HS	RS	RS
L	19/07/2019	Stage 2 Issue	SM	RS	RS
K	02/07/2019	For Information	SM	RS	RS
J	14/06/2019	Core Moved 1406mm South	SM	RS	RS
H	11/06/2019	Updated to WBS Advice	SM	RS	RS
G	10/06/2019	Updated to WBS Advice	SM	RS	RS
F	05/06/2019	Core Layout Revised	SM	RS	RS
E	24/05/2019	For Comment	SM	RS	RS
D	15/05/2019	Stage 1 Issue	HS	RS	RS
C	12/04/2019	2nd JAC Review	SM	RS	RS
B	29/03/2019	Advanced WTS Issue	HS	RS	RS
A	25/01/2018	Preliminary	HS	RS	RS
-	19/11/2018	Planning Pre-App	HS	RS	RS

MJP
ARCHITECTS

9 HENEGAE STREET, SPITALFIELDS, LONDON, E1 5LJ
Tel. 020 7377 9262 Fax. 020 7247 7854
email mjp@mjparchitects.co.uk web www.mjparchitects.co.uk
MJP Architects Ltd Registered in England No: 03163770

Key

Client
SoJDC

Dialogue House
2-6 Anley Street, St Helier
Jersey JE2 3QE

Project
SoJDC
IFC2, IFC Jersey

Title
First Floor Plan

Job No.
1807




Scale
1:100@A1

Date
19/11/2018

Issue Status
PLANNING

Project No.	Disc	Zone	Drwg Set	Serial	Rev
1807	A	L	03	0011	N

SUSERS

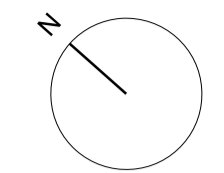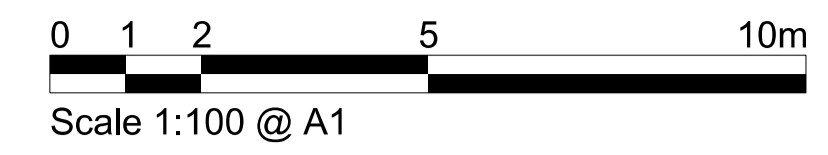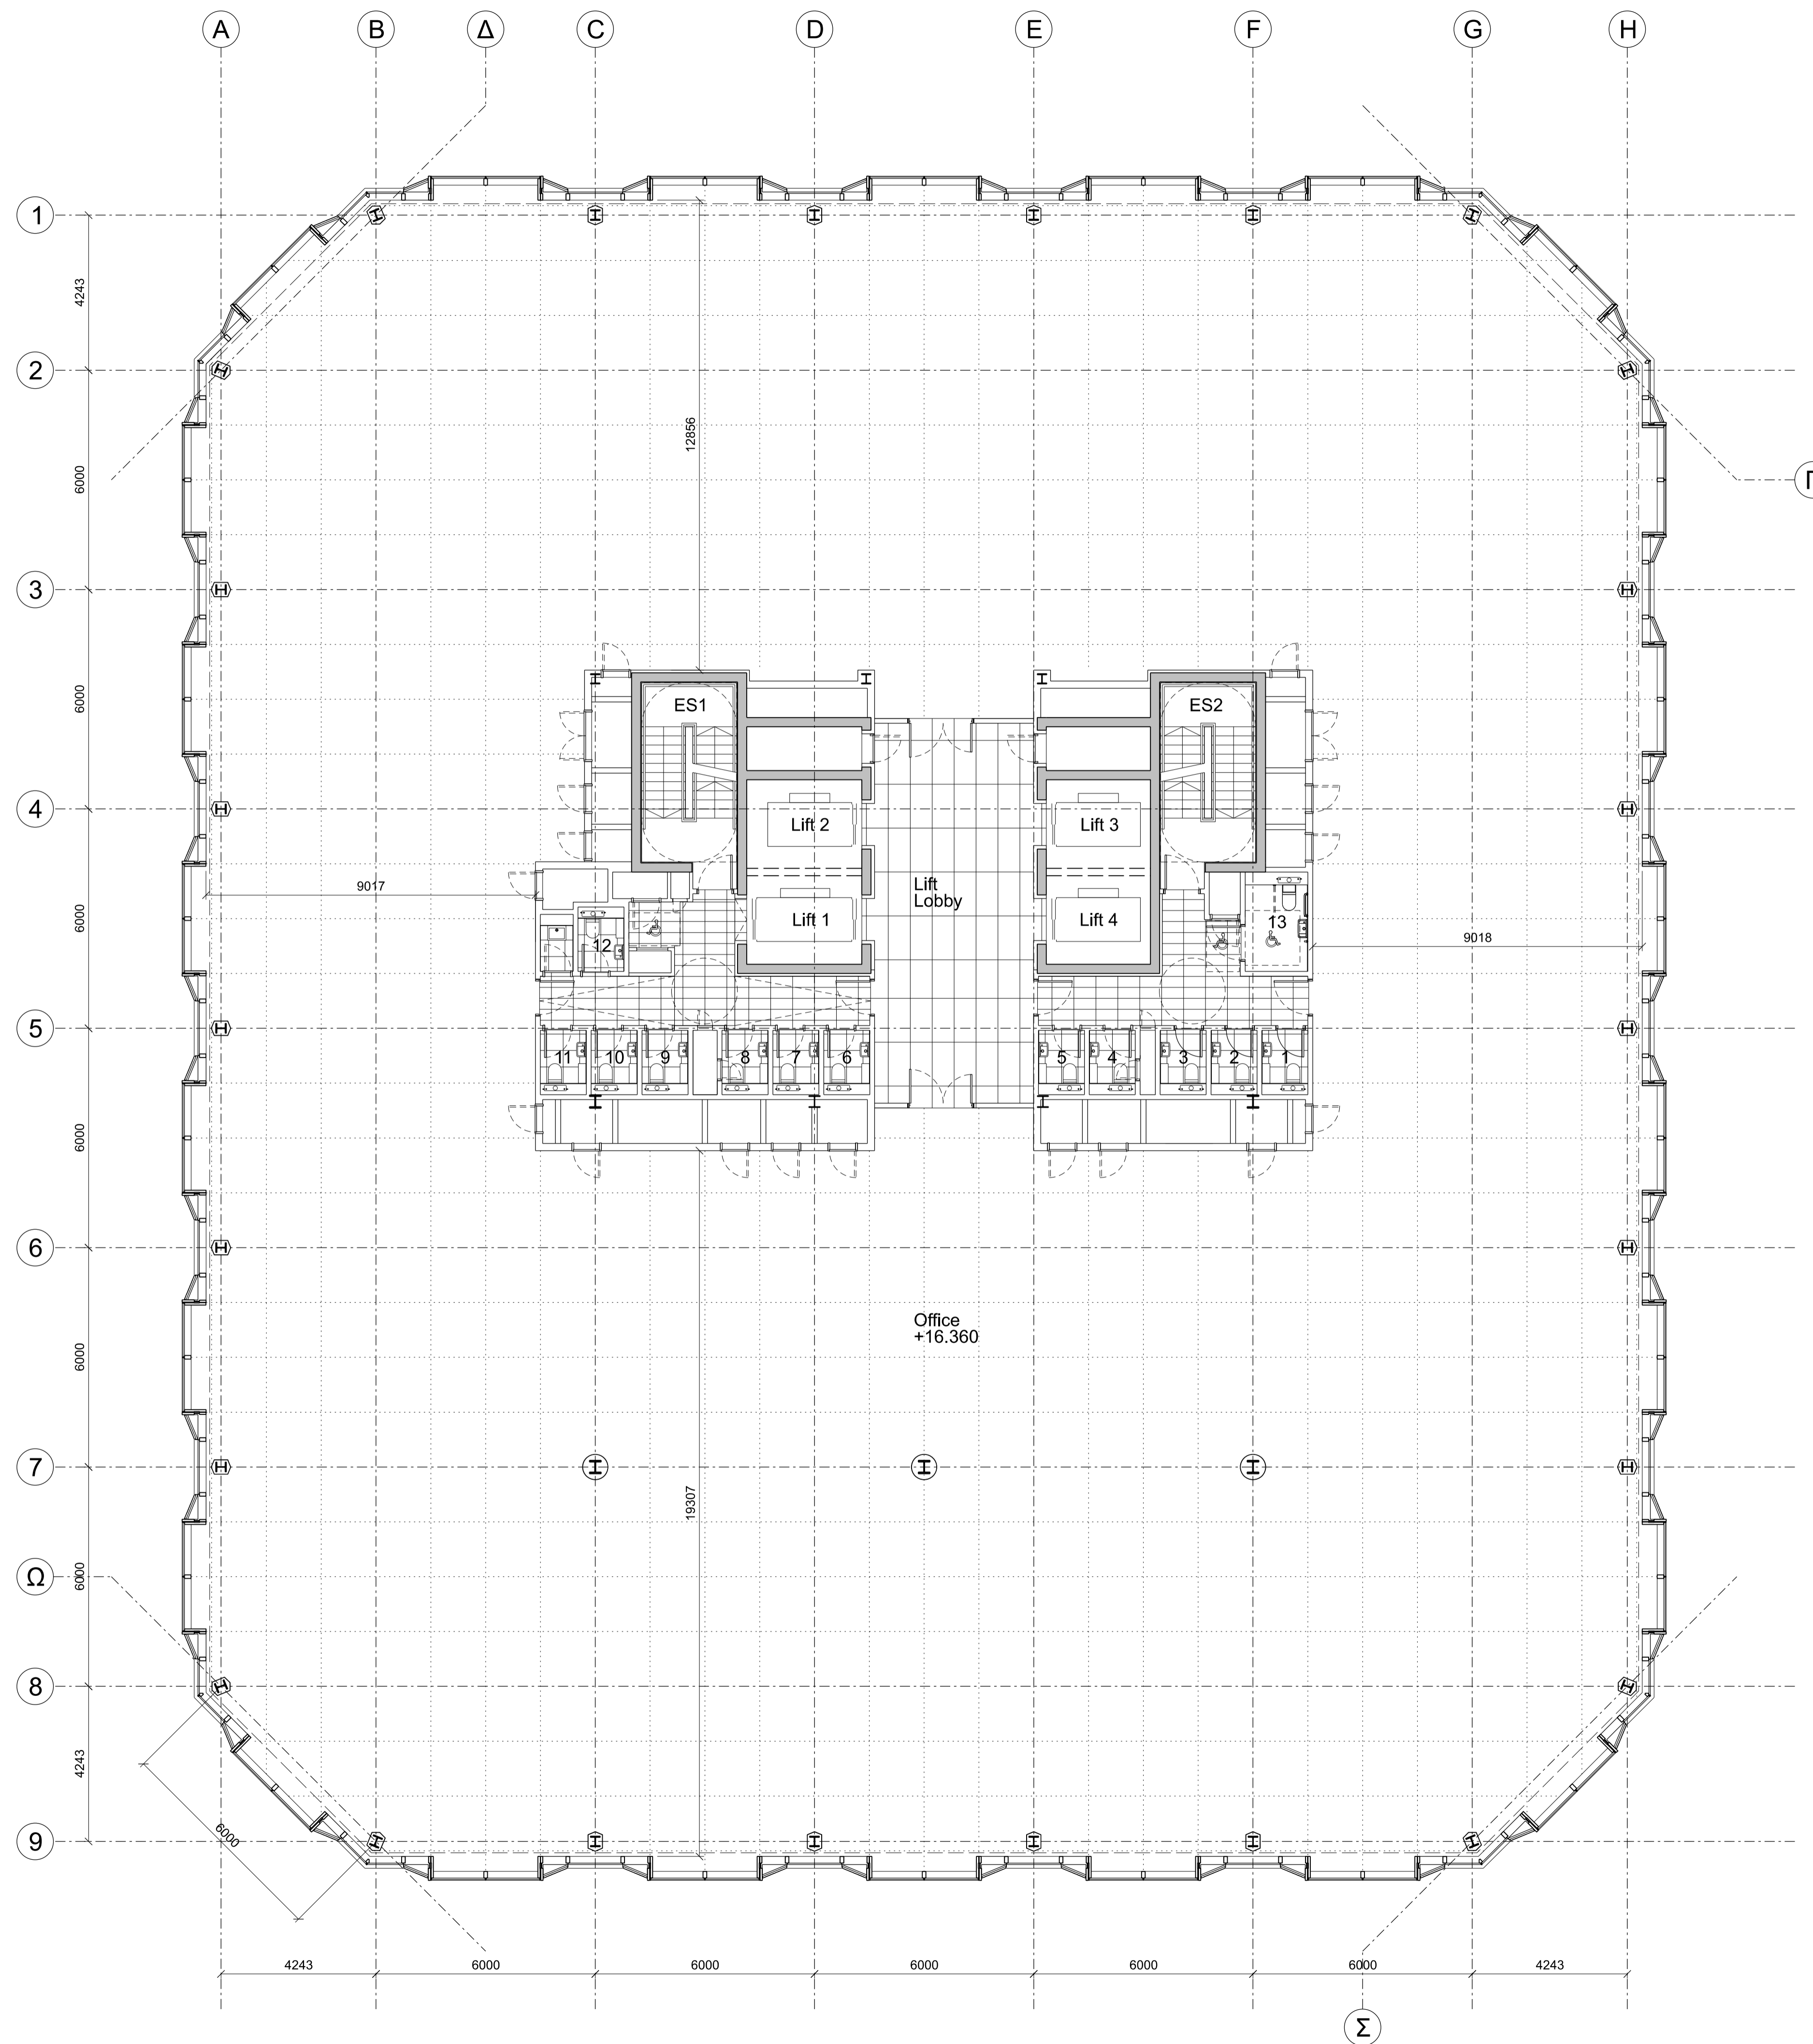

GENERAL NOTES

DO NOT SCALE DRAWINGS. USE FIGURED DIMENSIONS ONLY.

ALL DIMENSIONS TO BE CHECKED ON SITE. DISCREPANCIES TO BE REPORTED IMMEDIATELY TO THE ARCHITECT

FOR STRUCTURAL DIMENSIONS AND SETTING OUT SEE STRUCTURAL ENGINEERS DRAWINGS

ALL INFORMATION SUBJECT TO STATUTORY APPROVALS BEING OBTAINED

INFORMATION NOT TO BE USED OTHER THAN AS DEFINED BY THE DRAWING STATUS

SPECIFIC NOTES:-

Rev	Date	Description	By	Chk	App
C	17/09/2019	Planning	HS	RS	RS
B	13/09/2019	Draft Planning Drawing for sign-off	HS	RS	RS
A	19/07/2019	Stage 2 Issue	SM	RS	RS
-	02/07/2019	For Information	SM	RS	RS



9 HENEGAE STREET, SPITALFIELDS, LONDON, E1 5LJ

Tel. 020 7377 9262 Fax. 020 7247 7854
 email mjp@mjparchitects.co.uk web www.mjparchitects.co.uk

MJP Architects Ltd Registered in England No: 03163770

Key

Client
SoJDC

Dialogue House
2-6 Anley Street, St Helier
Jersey JE2 3QE

Project
SoJDC
IFC2, IFC Jersey




Title
Second Floor Plan

Job No. 1807	Scale 1:100@A1	Date 19/11/2018
-----------------	-------------------	--------------------

Issue Status
PLANNING

Project No.	Disc	Zone	Drwg Set	Serial	Rev
1807	A	L	03	0012	C

SUSERS

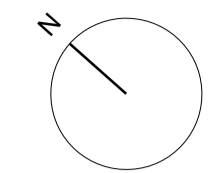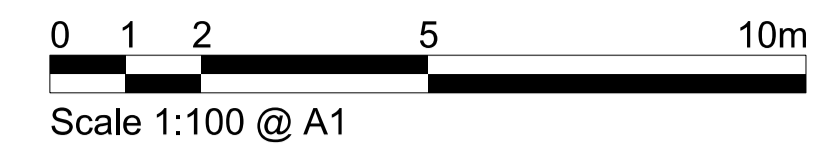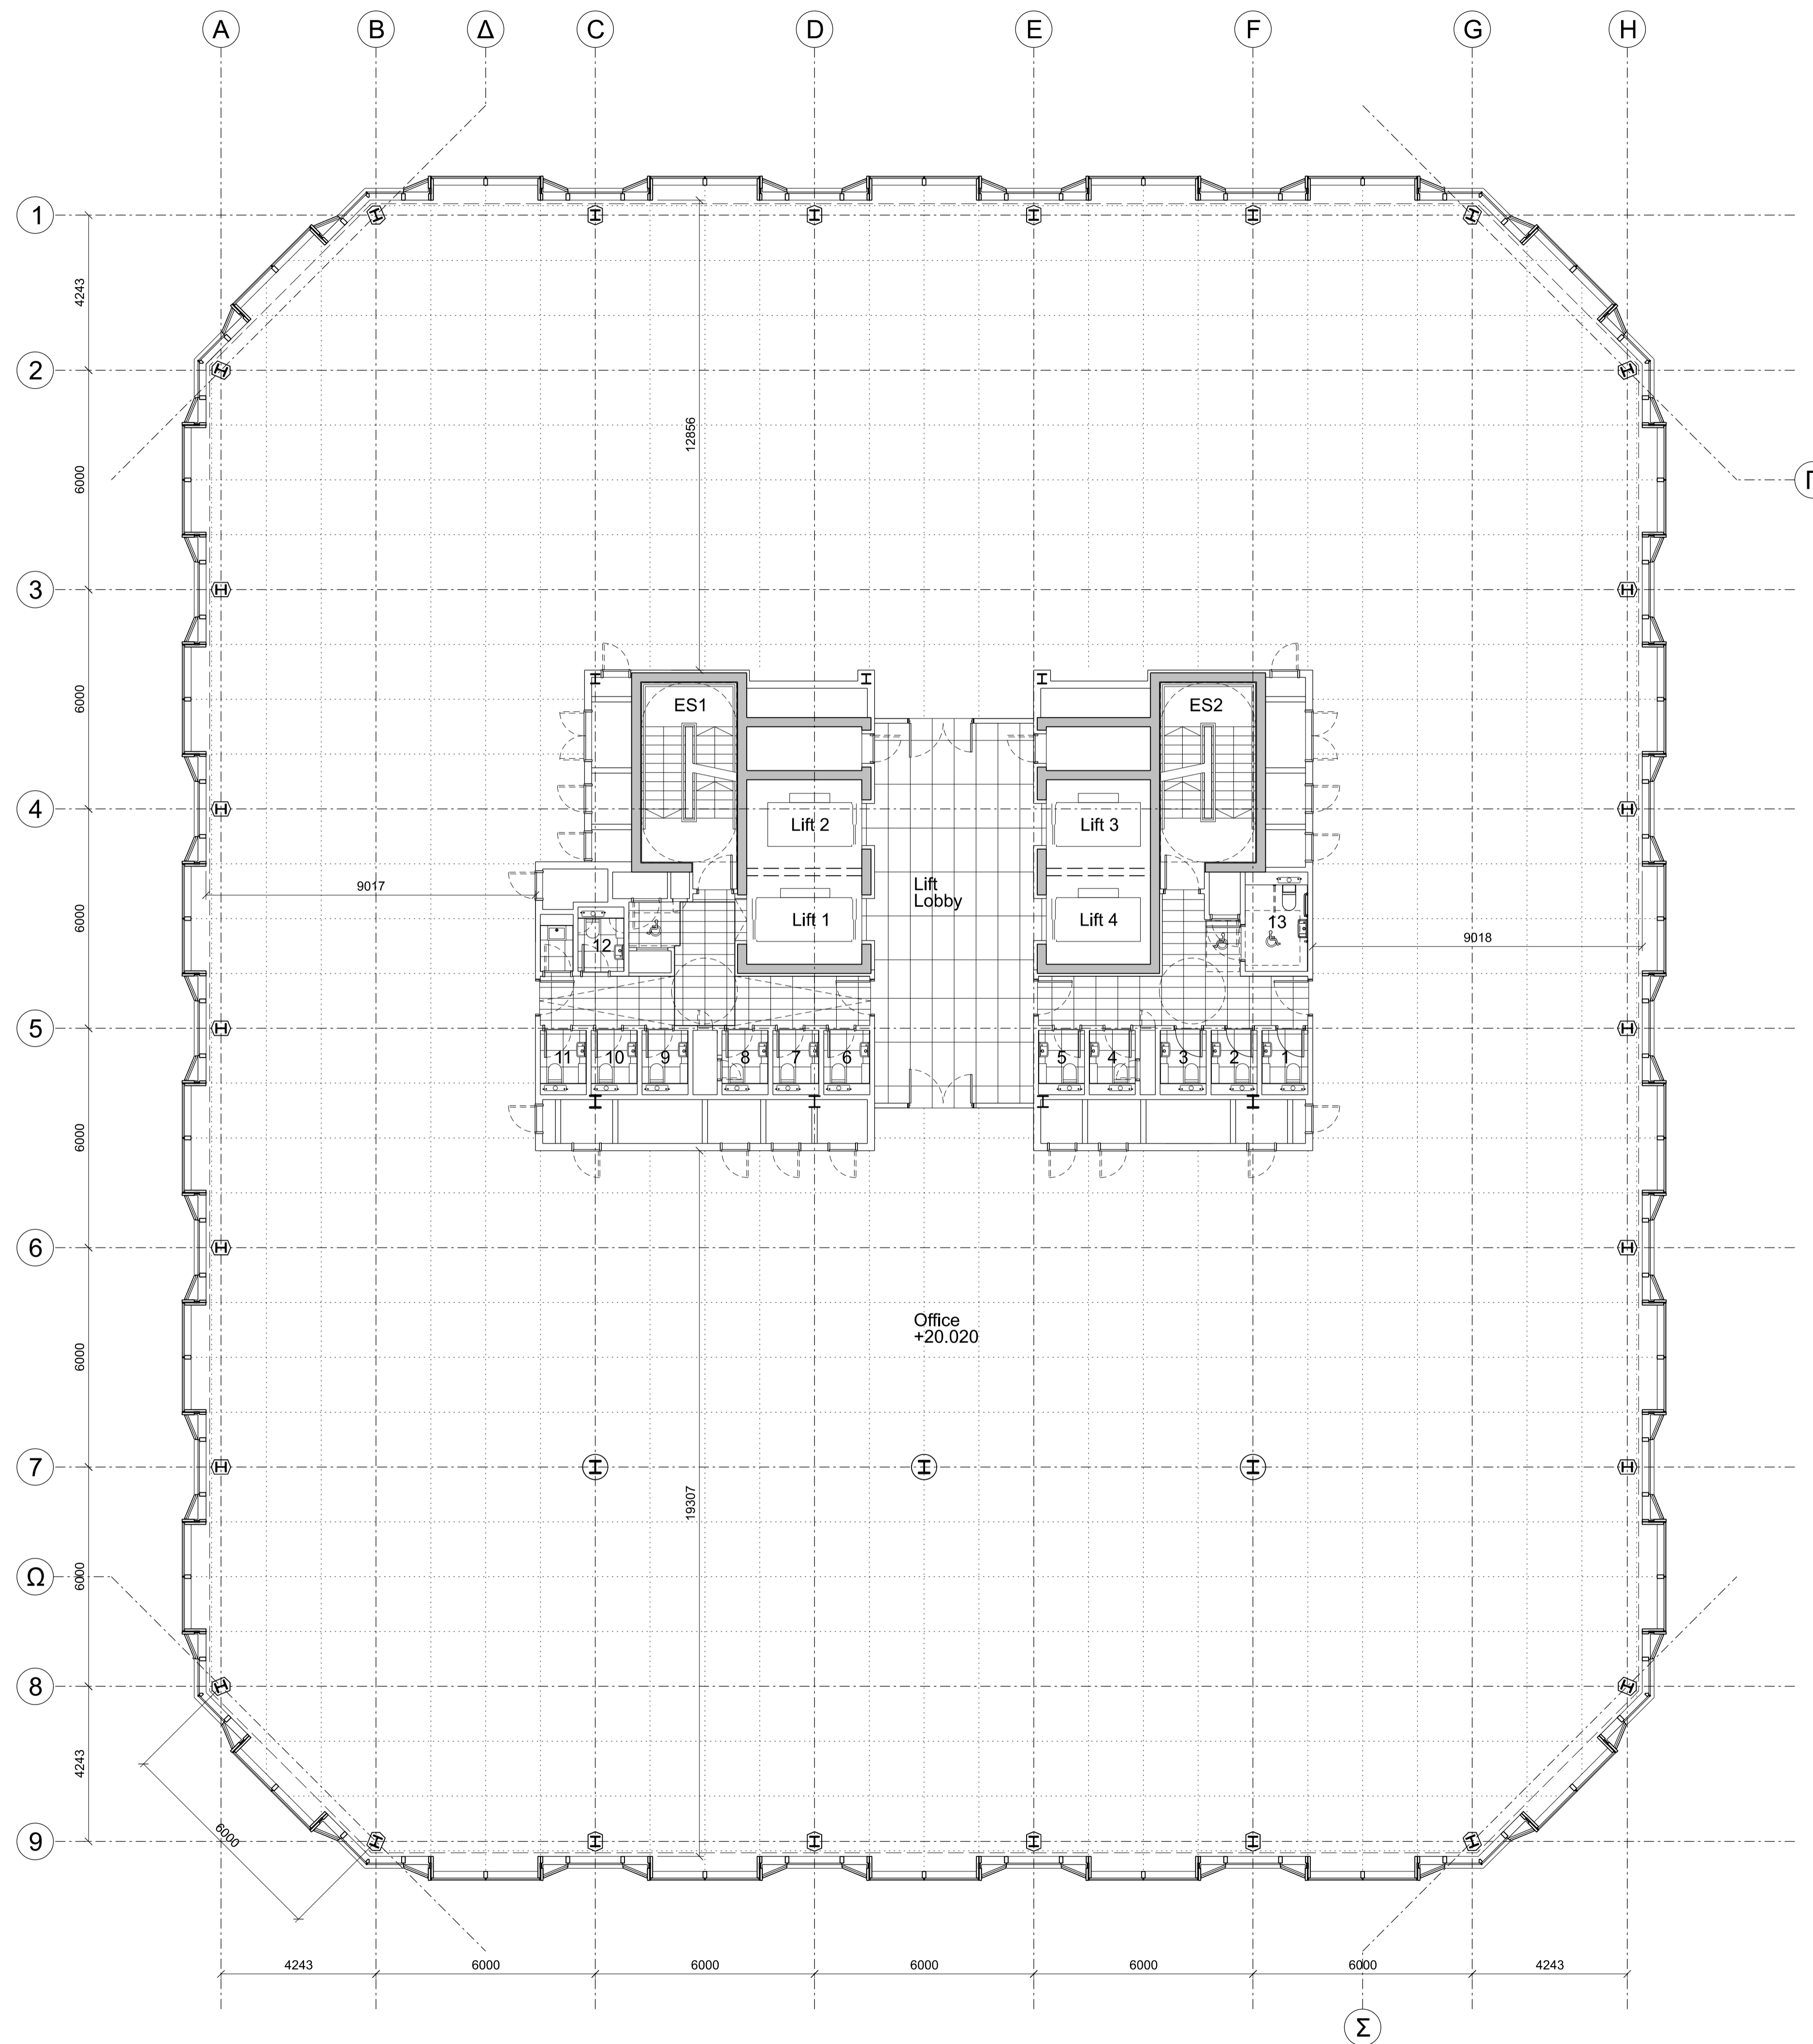

GENERAL NOTES

DO NOT SCALE DRAWINGS. USE FIGURED DIMENSIONS ONLY.

ALL DIMENSIONS TO BE CHECKED ON SITE. DISCREPANCIES TO BE REPORTED IMMEDIATELY TO THE ARCHITECT

FOR STRUCTURAL DIMENSIONS AND SETTING OUT SEE STRUCTURAL ENGINEERS DRAWINGS

ALL INFORMATION SUBJECT TO STATUTORY APPROVALS BEING OBTAINED

INFORMATION NOT TO BE USED OTHER THAN AS DEFINED BY THE DRAWING STATUS

SPECIFIC NOTES:-

Rev	Date	Description	By	Chk	App
C	17/09/2019	Planning	HS	RS	RS
B	13/09/2019	Draft Planning Drawing for sign-off	HS	RS	RS
A	19/07/2019	Stage 2 Issue	SM	RS	RS
-	02/07/2019	For Information	SM	RS	RS

MJP
ARCHITECTS

9 HENEGAE STREET, SPITALFIELDS, LONDON, E1 5LJ
Tel. 020 7377 9262 Fax. 020 7247 7854
email mjp@mjparchitects.co.uk web www.mjparchitects.co.uk
MJP Architects Ltd Registered in England No: 03163770

Key

Client
SoJDC

Dialogue House
2-6 Anley Street, St Helier
Jersey JE2 3QE

Project
SoJDC
IFC2, IFC Jersey




Title
Third Floor Plan

Job No. 1807	Scale 1:100@A1	Date 19/11/2018
-----------------	-------------------	--------------------

Issue Status
PLANNING

Project No.	Disc	Zone	Drwg Set	Serial	Rev
1807	A	L	03	0013	C

SUSERS

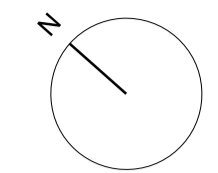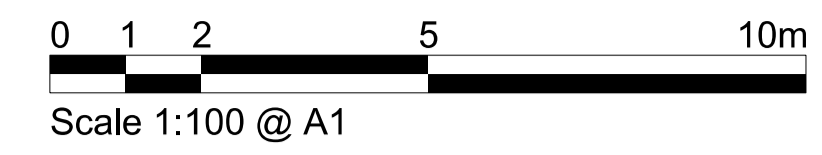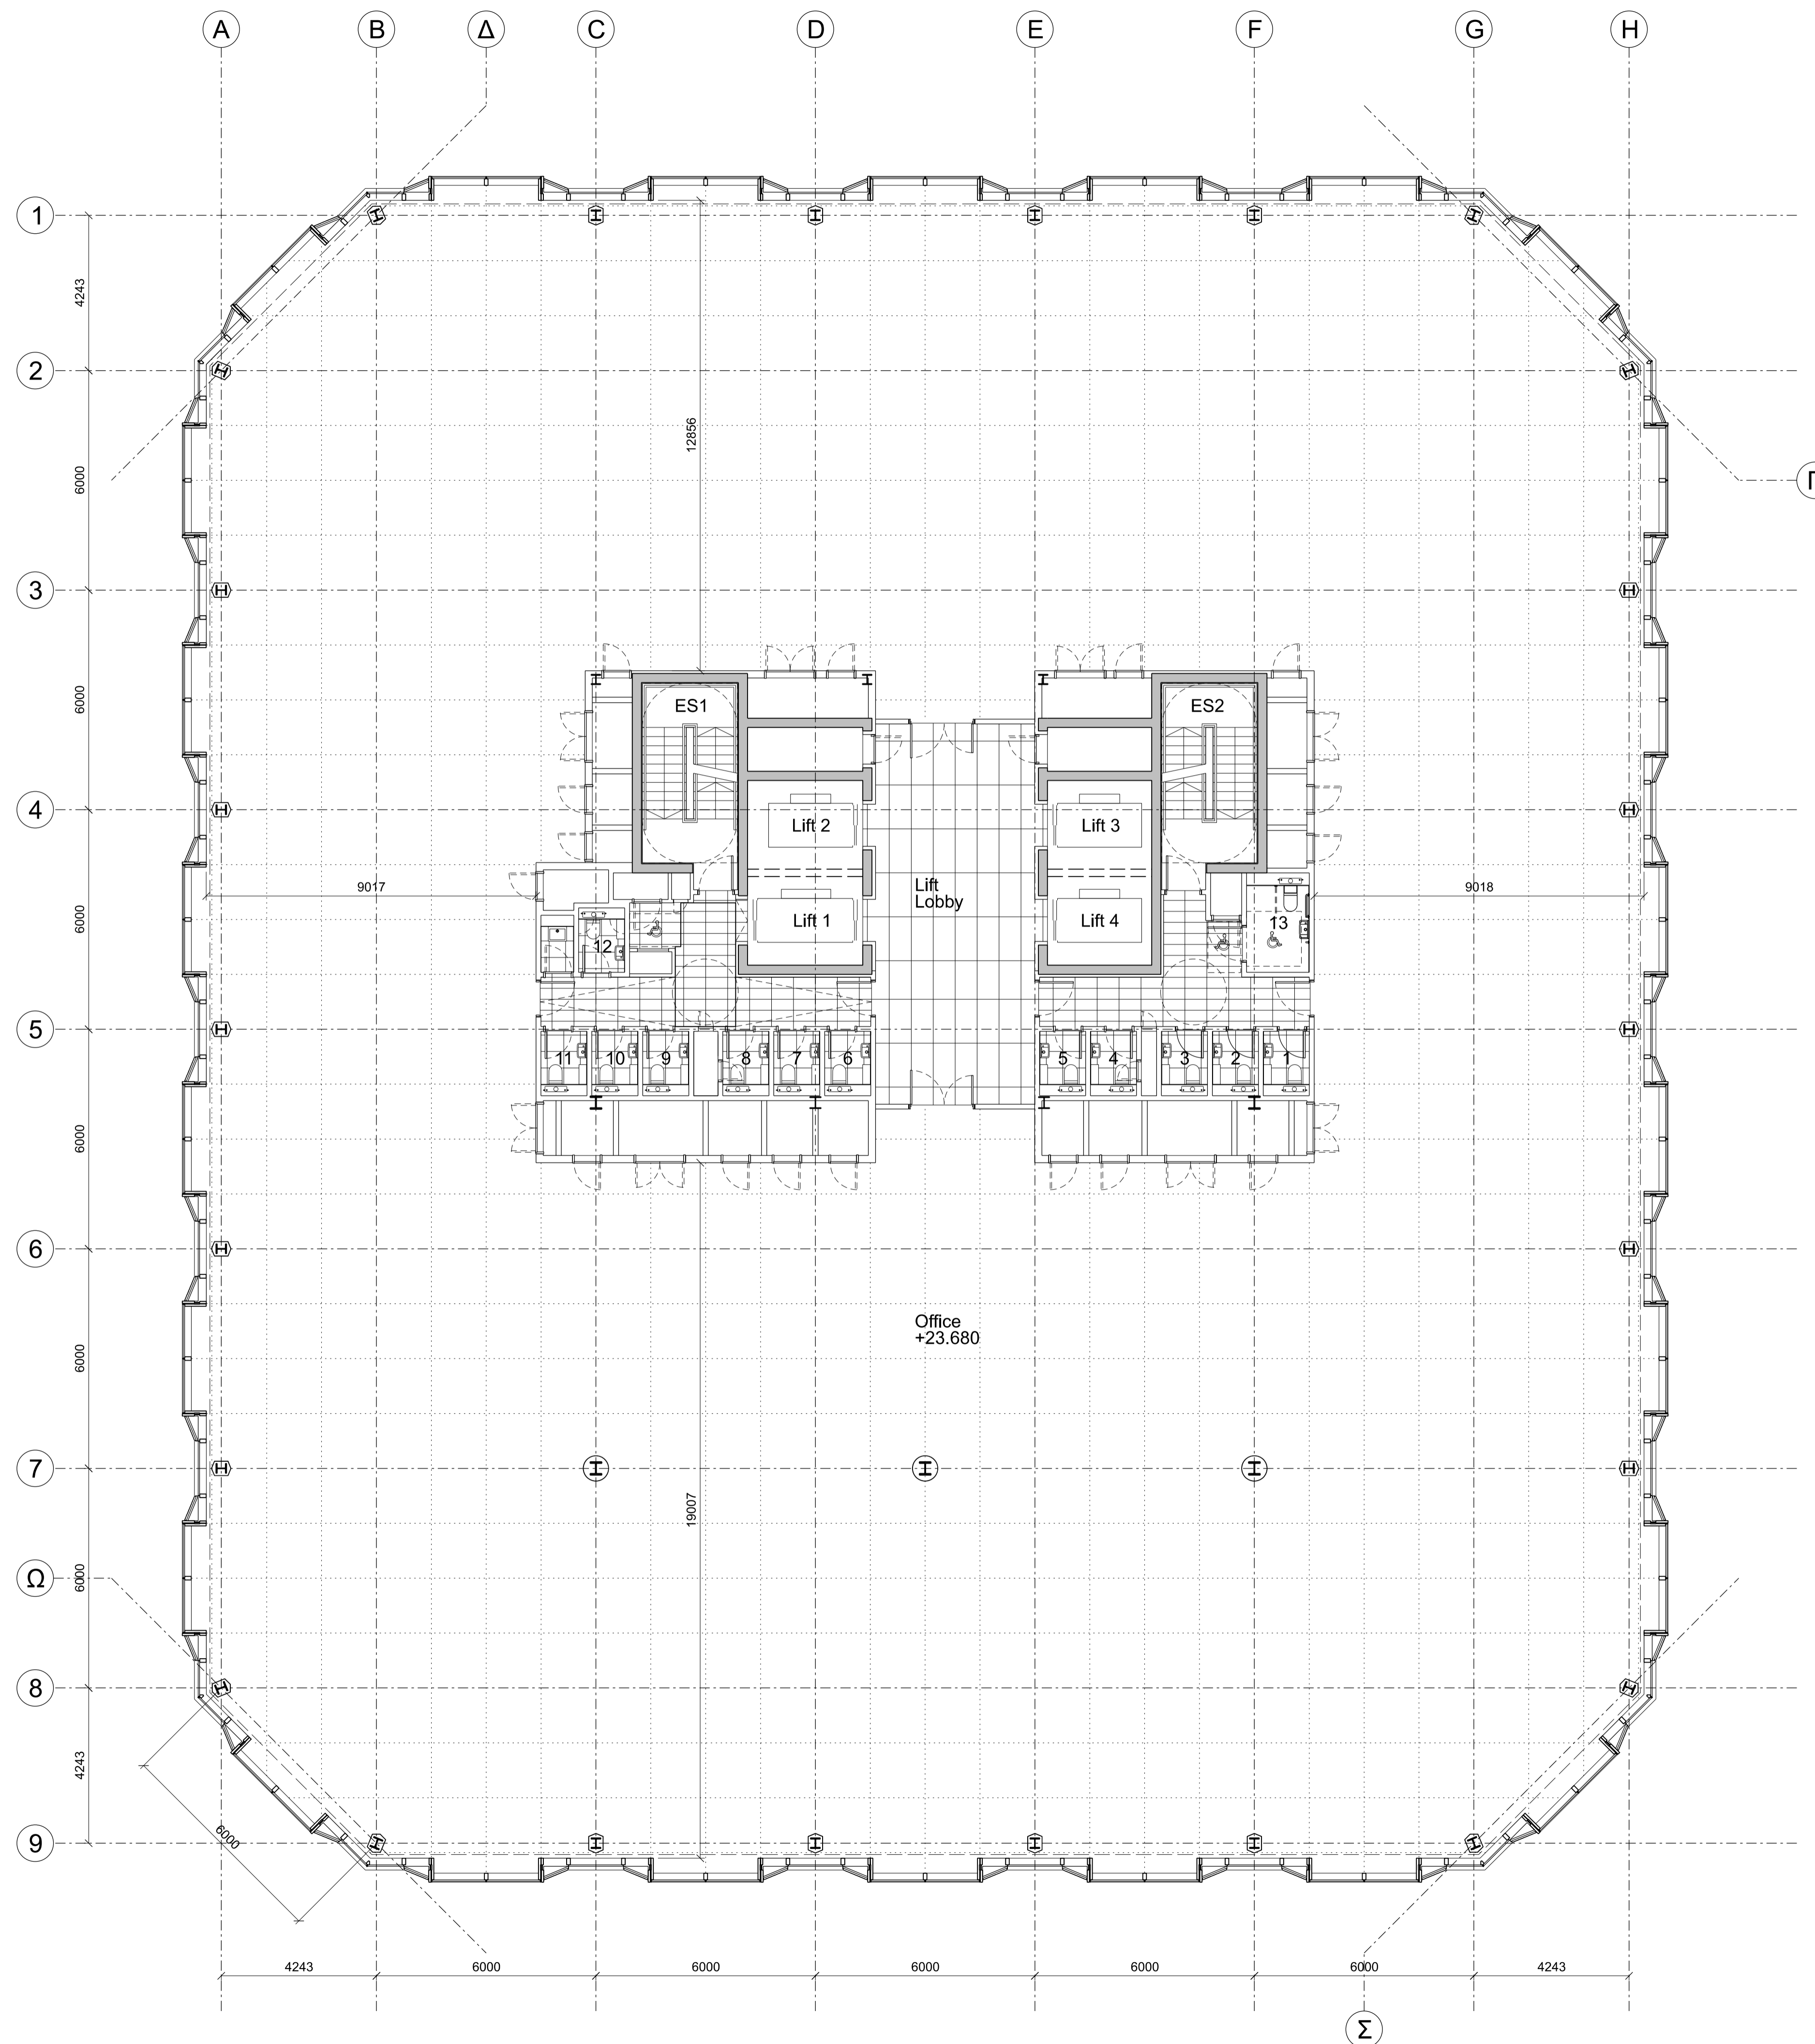

GENERAL NOTES

DO NOT SCALE DRAWINGS. USE FIGURED DIMENSIONS ONLY.

ALL DIMENSIONS TO BE CHECKED ON SITE. DISCREPANCIES TO BE REPORTED IMMEDIATELY TO THE ARCHITECT

FOR STRUCTURAL DIMENSIONS AND SETTING OUT SEE STRUCTURAL ENGINEERS DRAWINGS

ALL INFORMATION SUBJECT TO STATUTORY APPROVALS BEING OBTAINED

INFORMATION NOT TO BE USED OTHER THAN AS DEFINED BY THE DRAWING STATUS

SPECIFIC NOTES:-

Rev	Date	Description	By	Chk	App
C	17/09/2019	Planning	HS	RS	RS
B	13/09/2019	Draft Planning Drawing for sign-off	HS	RS	RS
A	19/07/2019	Stage 2 Issue	SM	RS	RS
-	02/07/2019	For Information	SM	RS	RS



9 HENEGAE STREET, SPITALFIELDS, LONDON, E1 5LJ
 Tel. 020 7377 9262 Fax. 020 7247 7854
 email mjp@mjparchitects.co.uk web www.mjparchitects.co.uk
 MJP Architects Ltd Registered in England No: 03163770

Key

Client
 SoJDC

Dialogue House
 2-6 Anley Street, St Helier
 Jersey JE2 3QE

Project
 SoJDC
 IFC2, IFC Jersey

Title
 Fourth Floor Plan

Job No.
 1807




Scale
 1:100@A1

Date
 19/11/2018

Issue Status
P L A N N I N G

Project No.	Disc	Zone	Drwg Set	Serial	Rev
1807	A	L	03	0014	C

SUSERS

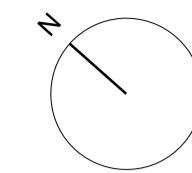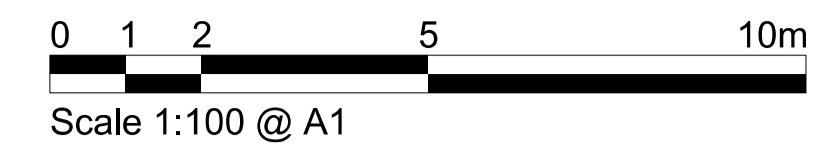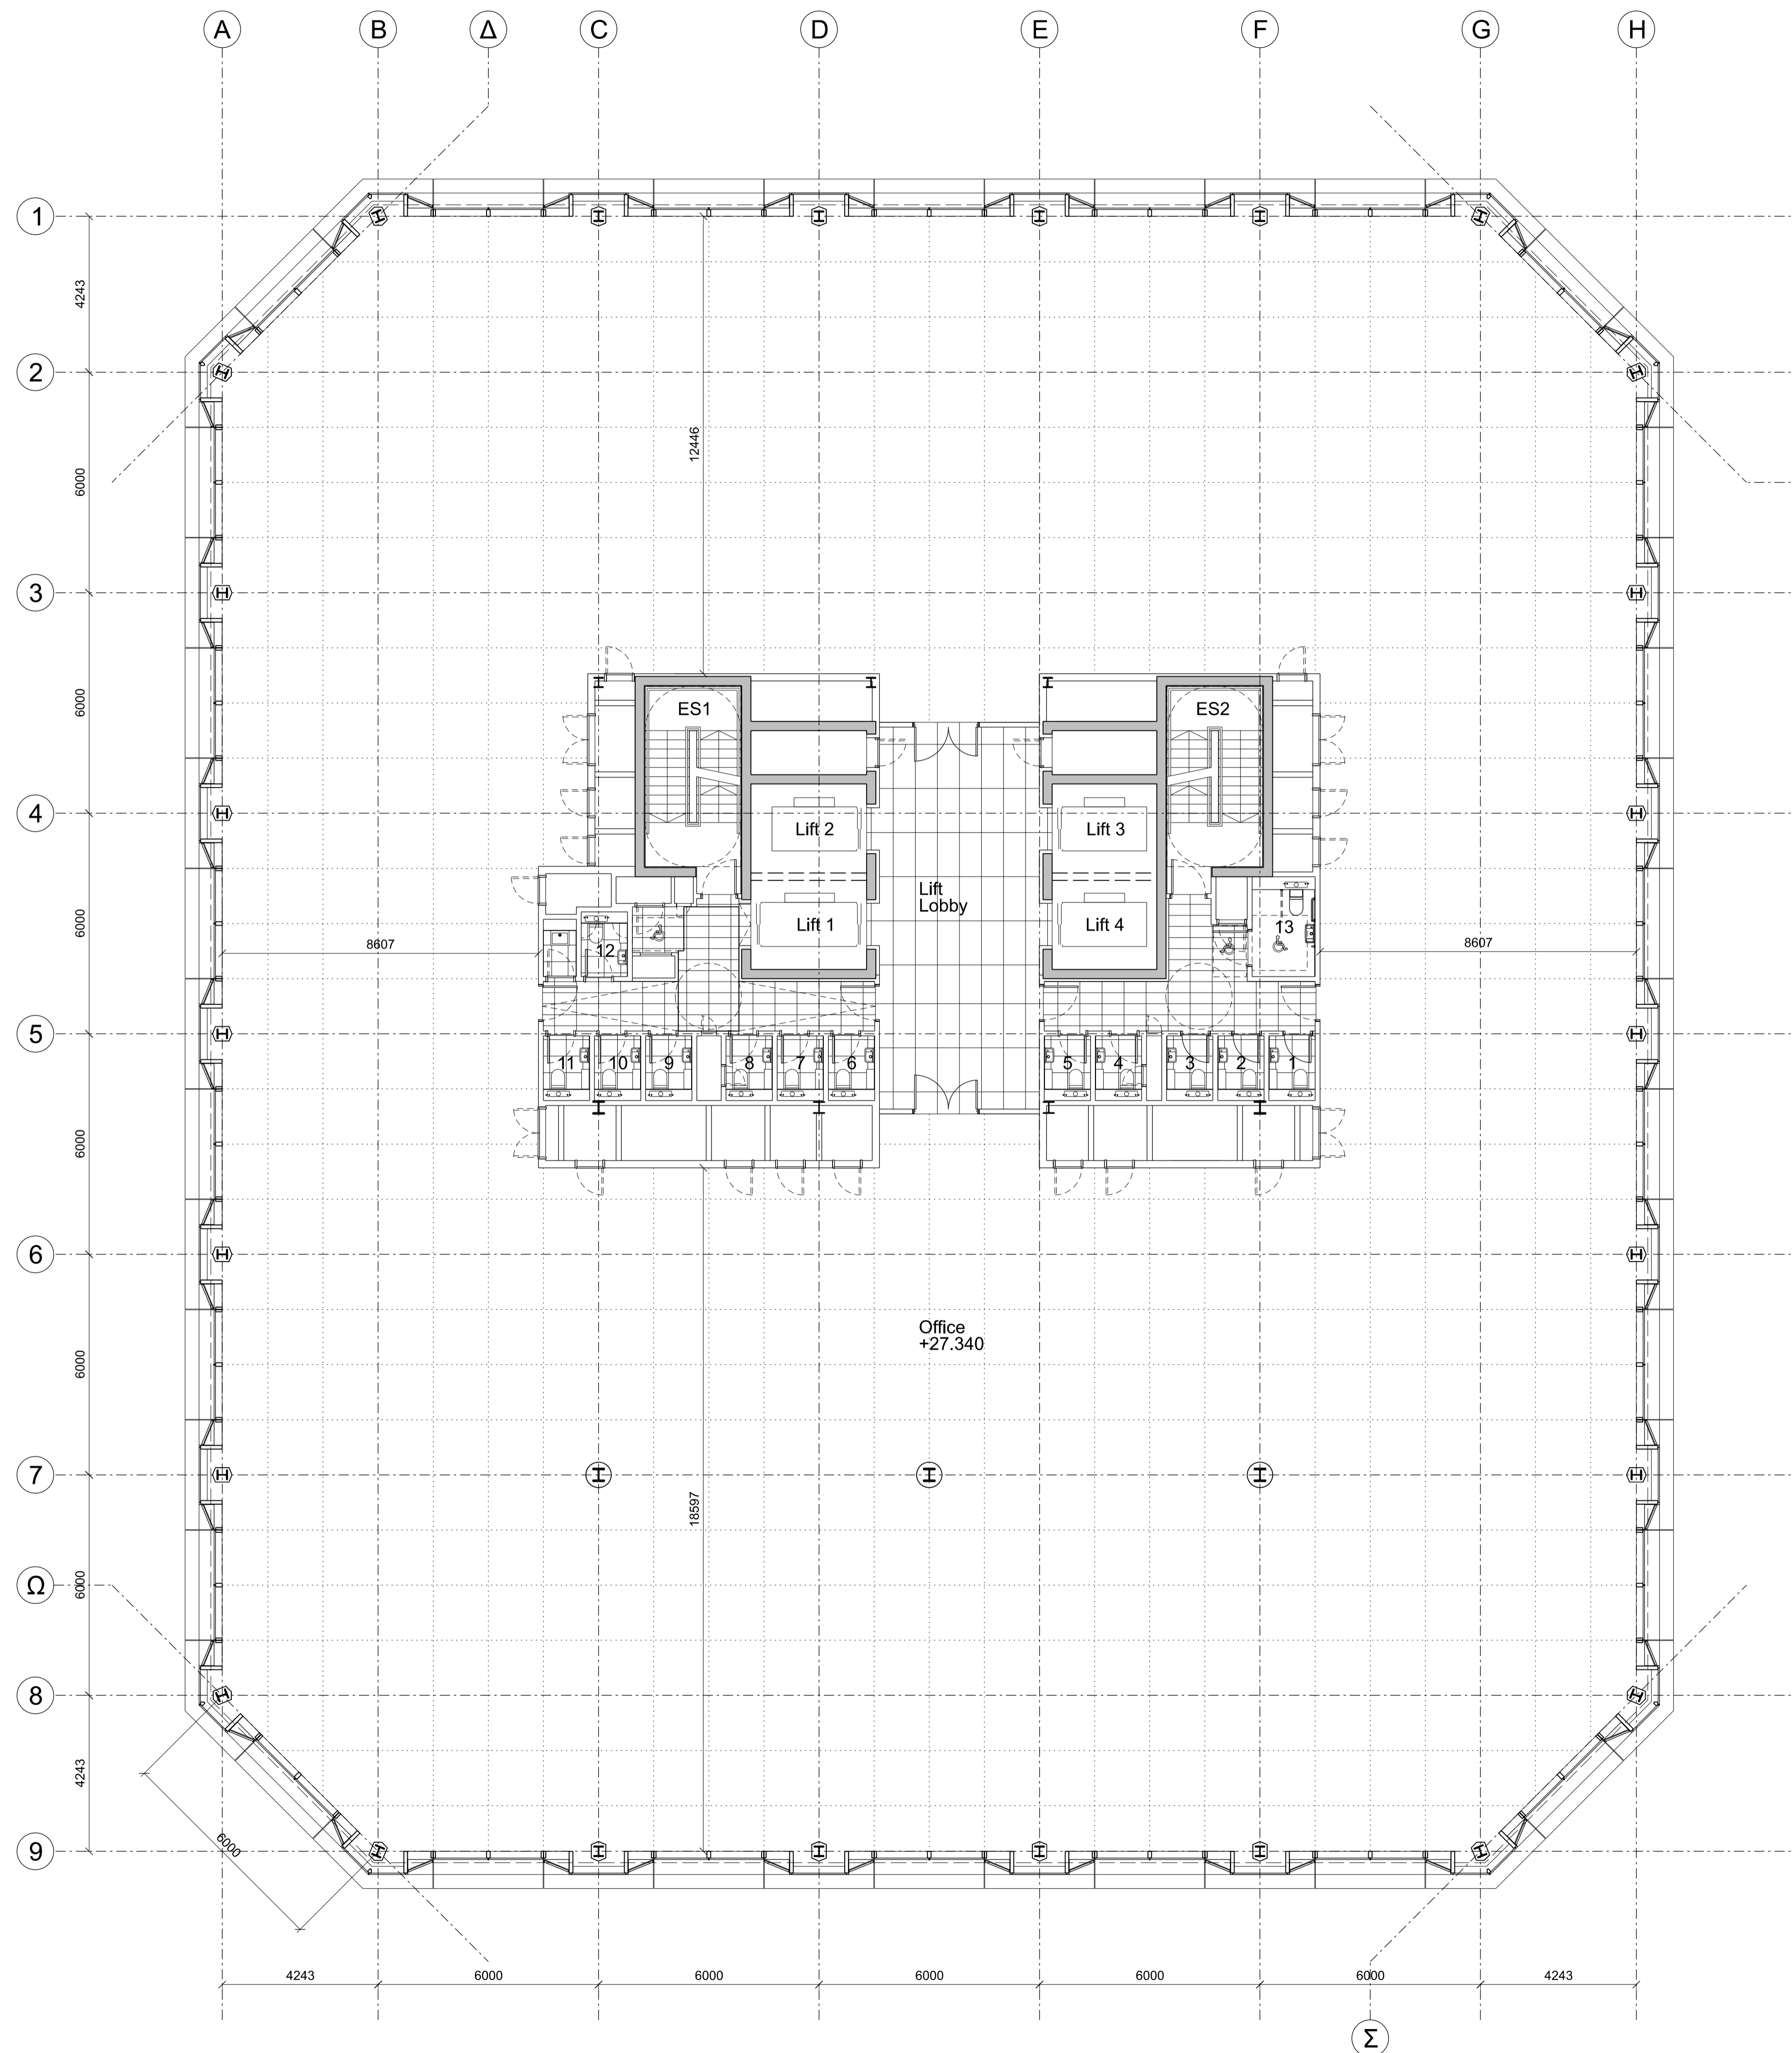

GENERAL NOTES

DO NOT SCALE DRAWINGS. USE FIGURED DIMENSIONS ONLY.

ALL DIMENSIONS TO BE CHECKED ON SITE. DISCREPANCIES TO BE REPORTED IMMEDIATELY TO THE ARCHITECT

FOR STRUCTURAL DIMENSIONS AND SETTING OUT SEE STRUCTURAL ENGINEERS DRAWINGS

ALL INFORMATION SUBJECT TO STATUTORY APPROVALS BEING OBTAINED

INFORMATION NOT TO BE USED OTHER THAN AS DEFINED BY THE DRAWING STATUS

SPECIFIC NOTES:-

Rev	Date	Description	By	Chk	App
L	17/09/2019	Planning	HS	RS	RS
K	13/09/2019	Draft Planning Drawing for sign-off	HS	RS	RS
J	19/07/2019	Stage 2 Issue	SM	RS	RS
H	02/07/2019	For Information	SM	RS	RS
G	14/06/2019	Core Moved 1406mm South	SM	RS	RS
F	11/06/2019	Updated to WBS Advice	SM	RS	RS
E	10/06/2019	Updated to WBS Advice	SM	RS	RS
D	05/06/2019	Core Layout Revised	SM	RS	RS
C	31/05/2019	For Comment	HS	RS	RS
B	15/05/2019	Stage 1 Issue	HS	RS	RS
A	12/04/2019	2nd JAC Review	SM	RS	RS
-	29/03/2019	Advanced WTS Issue	HS	RS	RS



9 HENEGE STREET, SPITALFIELDS, LONDON, E1 5LJ
 Tel. 020 7377 9262 Fax. 020 7247 7854
 email mjp@mjparchitects.co.uk web www.mjparchitects.co.uk
 MJP Architects Ltd Registered in England No: 03163770

Key

Client
SoJDC

Dialogue House
 2-6 Anley Street, St Helier
 Jersey JE2 3QE

Project
SoJDC
IFC2, IFC Jersey

Title
Fifth Floor Plan

Job No.
 1807


Scale
 1:100@A1

Date
 29/03/2019

Issue Status
PLANNING

Project No.	Disc	Zone	Drig Set	Serial	Rev
1807	A	L	03	0015	L

SUSERS

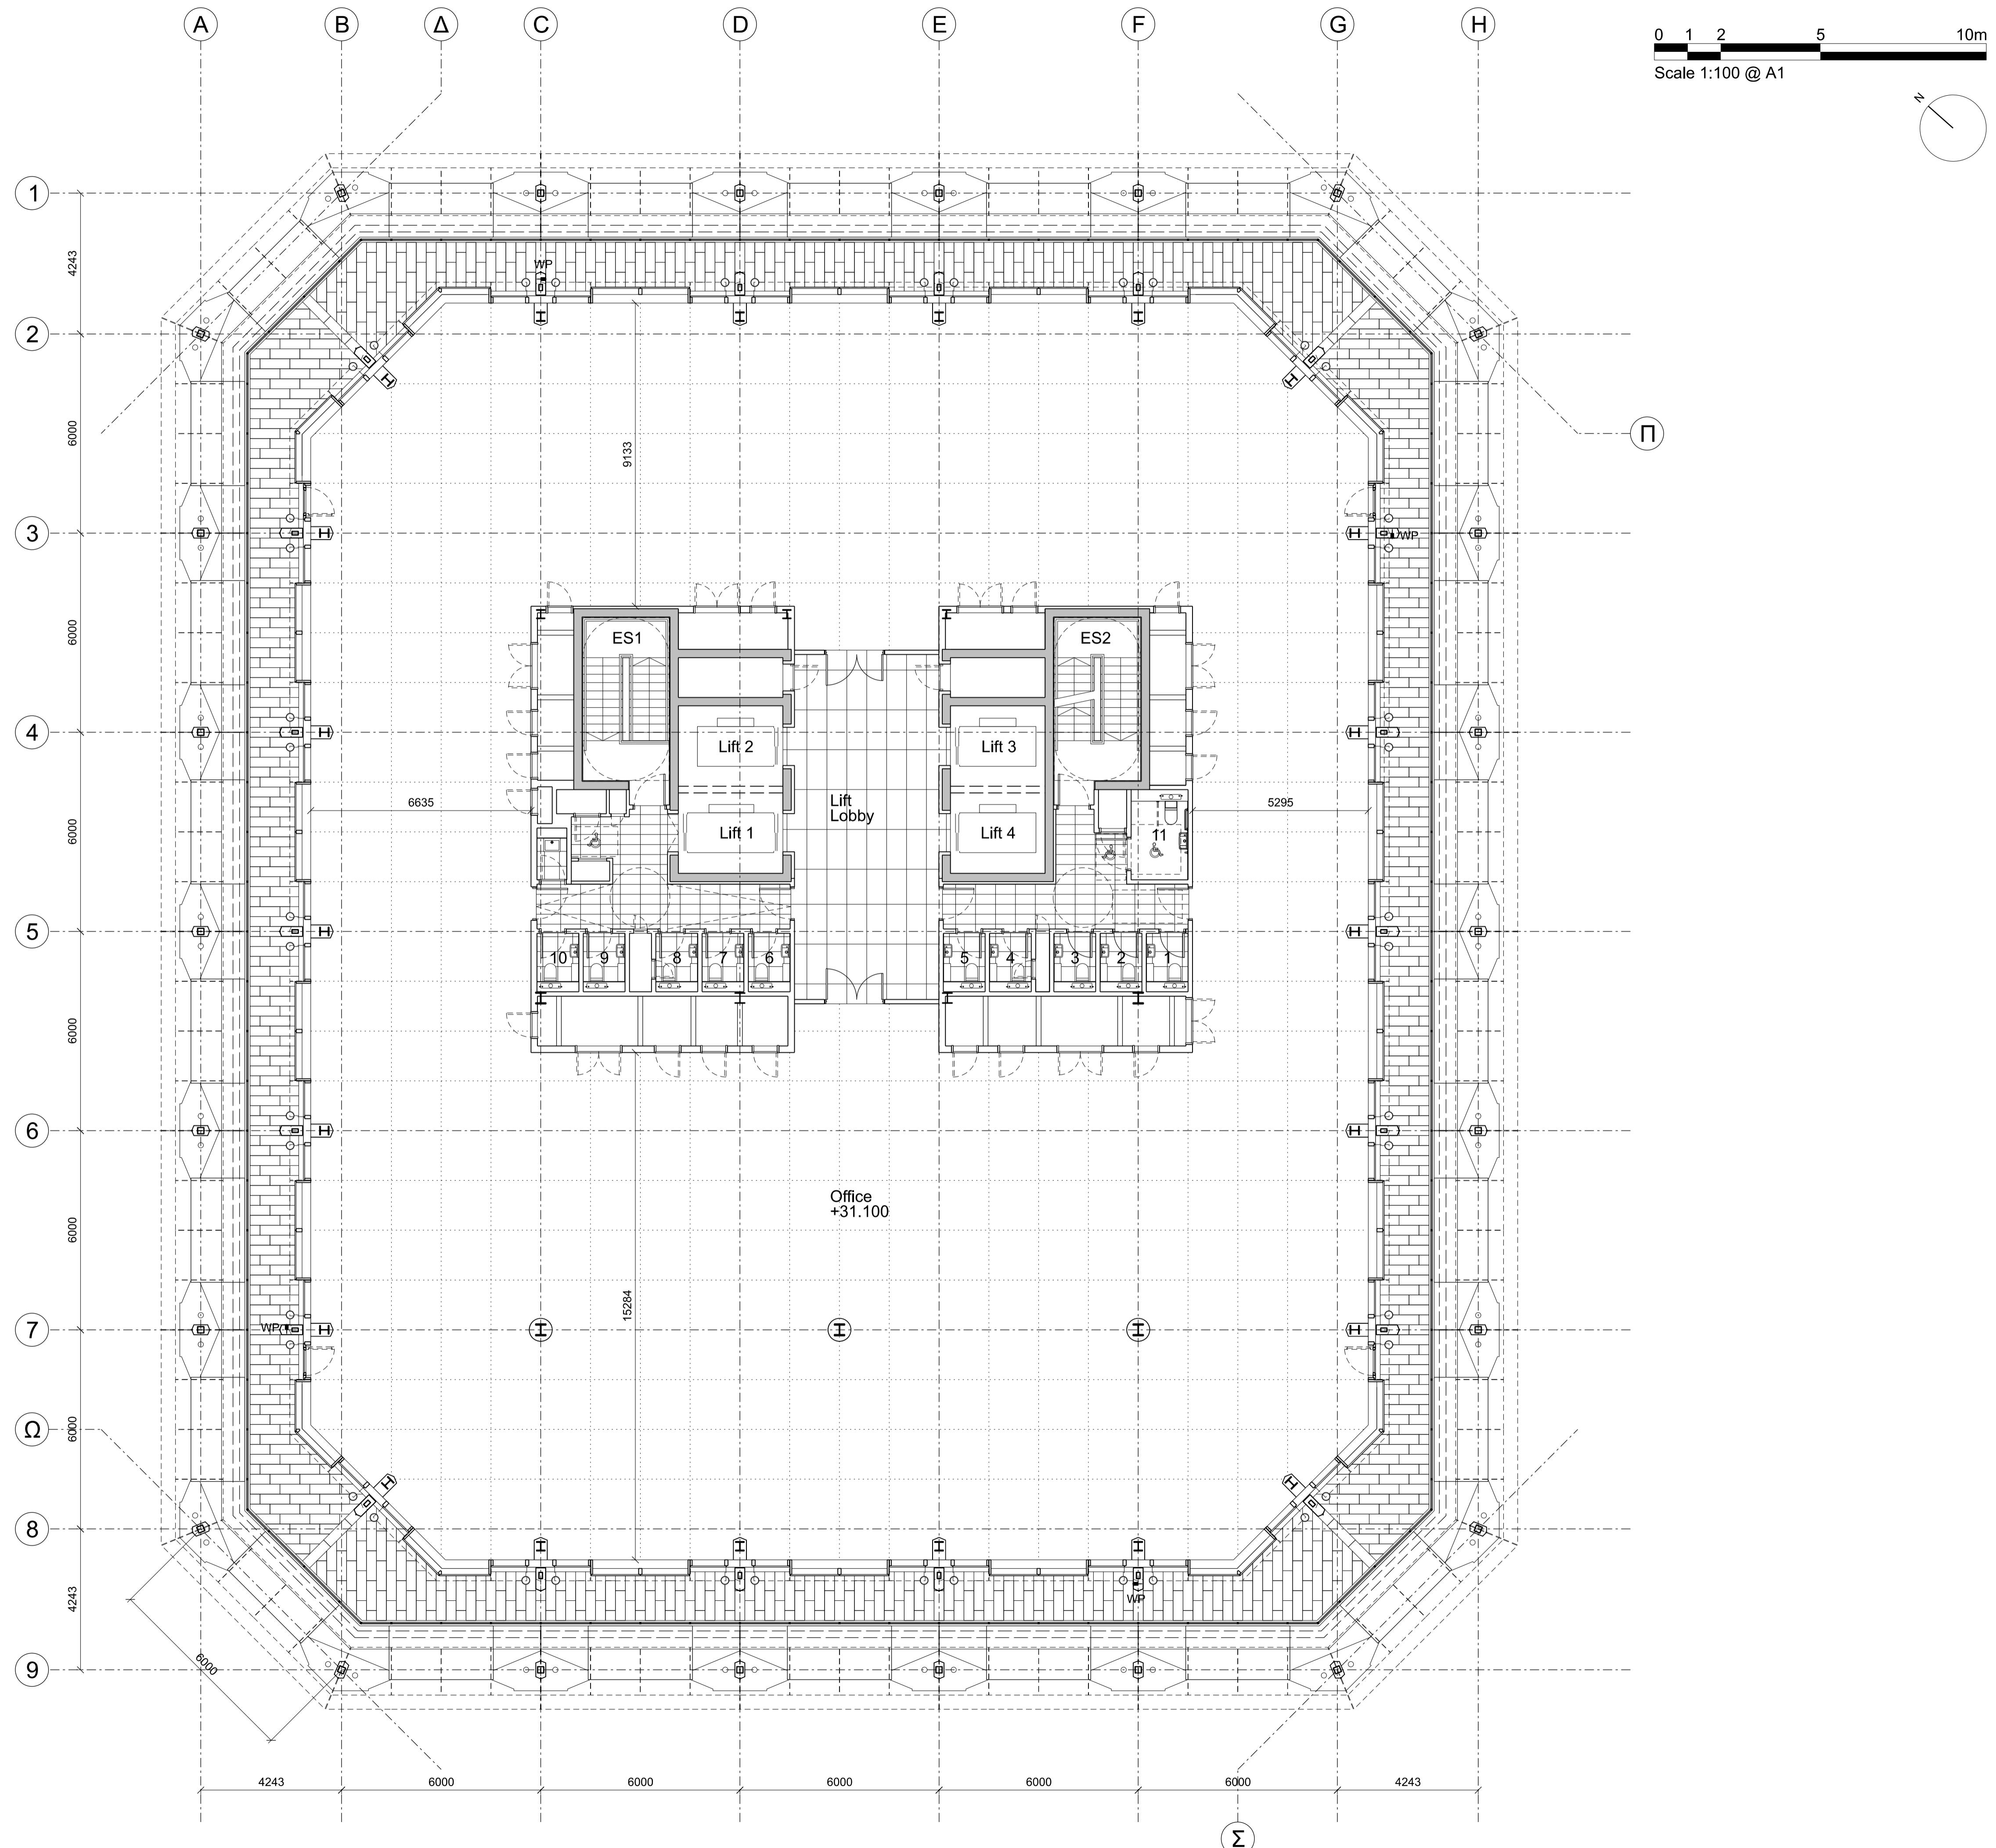

GENERAL NOTES

DO NOT SCALE DRAWINGS. USE FIGURED DIMENSIONS ONLY.

ALL DIMENSIONS TO BE CHECKED ON SITE. DISCREPANCIES TO BE REPORTED IMMEDIATELY TO THE ARCHITECT

FOR STRUCTURAL DIMENSIONS AND SETTING OUT SEE STRUCTURAL ENGINEERS DRAWINGS

ALL INFORMATION SUBJECT TO STATUTORY APPROVALS BEING OBTAINED

INFORMATION NOT TO BE USED OTHER THAN AS DEFINED BY THE DRAWING STATUS

SPECIFIC NOTES:-

Rev	Date	Description	By	Chk	App
R	17/09/2019	Planning	HS	RS	RS
Q	13/09/2019	Draft Planning Drawing for sign-off	HS	RS	RS
P	02/09/2019	Terrace doors	HS	RS	RS
N	19/07/2019	Stage 2 Issue	SM	RS	RS
M	05/07/2019	RWO locations omitted	HS	RS	RS
L	02/07/2019	For Information	SM	RS	RS
K	28/06/2019	Paving, WP, RWO, lighting added	HS	RS	RS
J	14/06/2019	Core Moved 1406mm South	SM	RS	RS
H	11/06/2019	Updated to WBS Advice	SM	RS	RS
G	10/06/2019	Updated to WBS Advice	SM	RS	RS
F	05/06/2019	Core Layout Revised	SM	RS	RS
E	31/05/2019	For Comment	HS	RS	RS
D	15/05/2019	Stage 1 Issue	HS	RS	RS
C	12/04/2019	2nd JAC Review	SM	RS	RS
B	29/03/2019	Advanced WTS Issue	HS	RS	RS
A	25/01/2019	Preliminary	HS	RS	RS
-	19/11/2018	Planning Pre-App	HS	RS	RS

MJP
ARCHITECTS

9 HENEGAE STREET, SPITALFIELDS, LONDON, E1 5LJ
Tel. 020 7377 9262 Fax. 020 7247 7854
email mjp@mjparchitects.co.uk web www.mjparchitects.co.uk
MJP Architects Ltd Registered in England No: 03163770

Key

Client
SoJDC

Dialogue House
2-6 Anley Street, St Helier
Jersey JE2 3QE

Project
SoJDC
IFC2, IFC Jersey

Title
Sixth Floor Plan

Job No. 1807 Scale 1:100@A1 Date 19/11/2018

Issue Status
P L A N N I N G

Project No.	Disc	Zone	Drwg Set	Serial	Rev
1807	A	L	03	0016	R

SUSERS