


Roath Park House

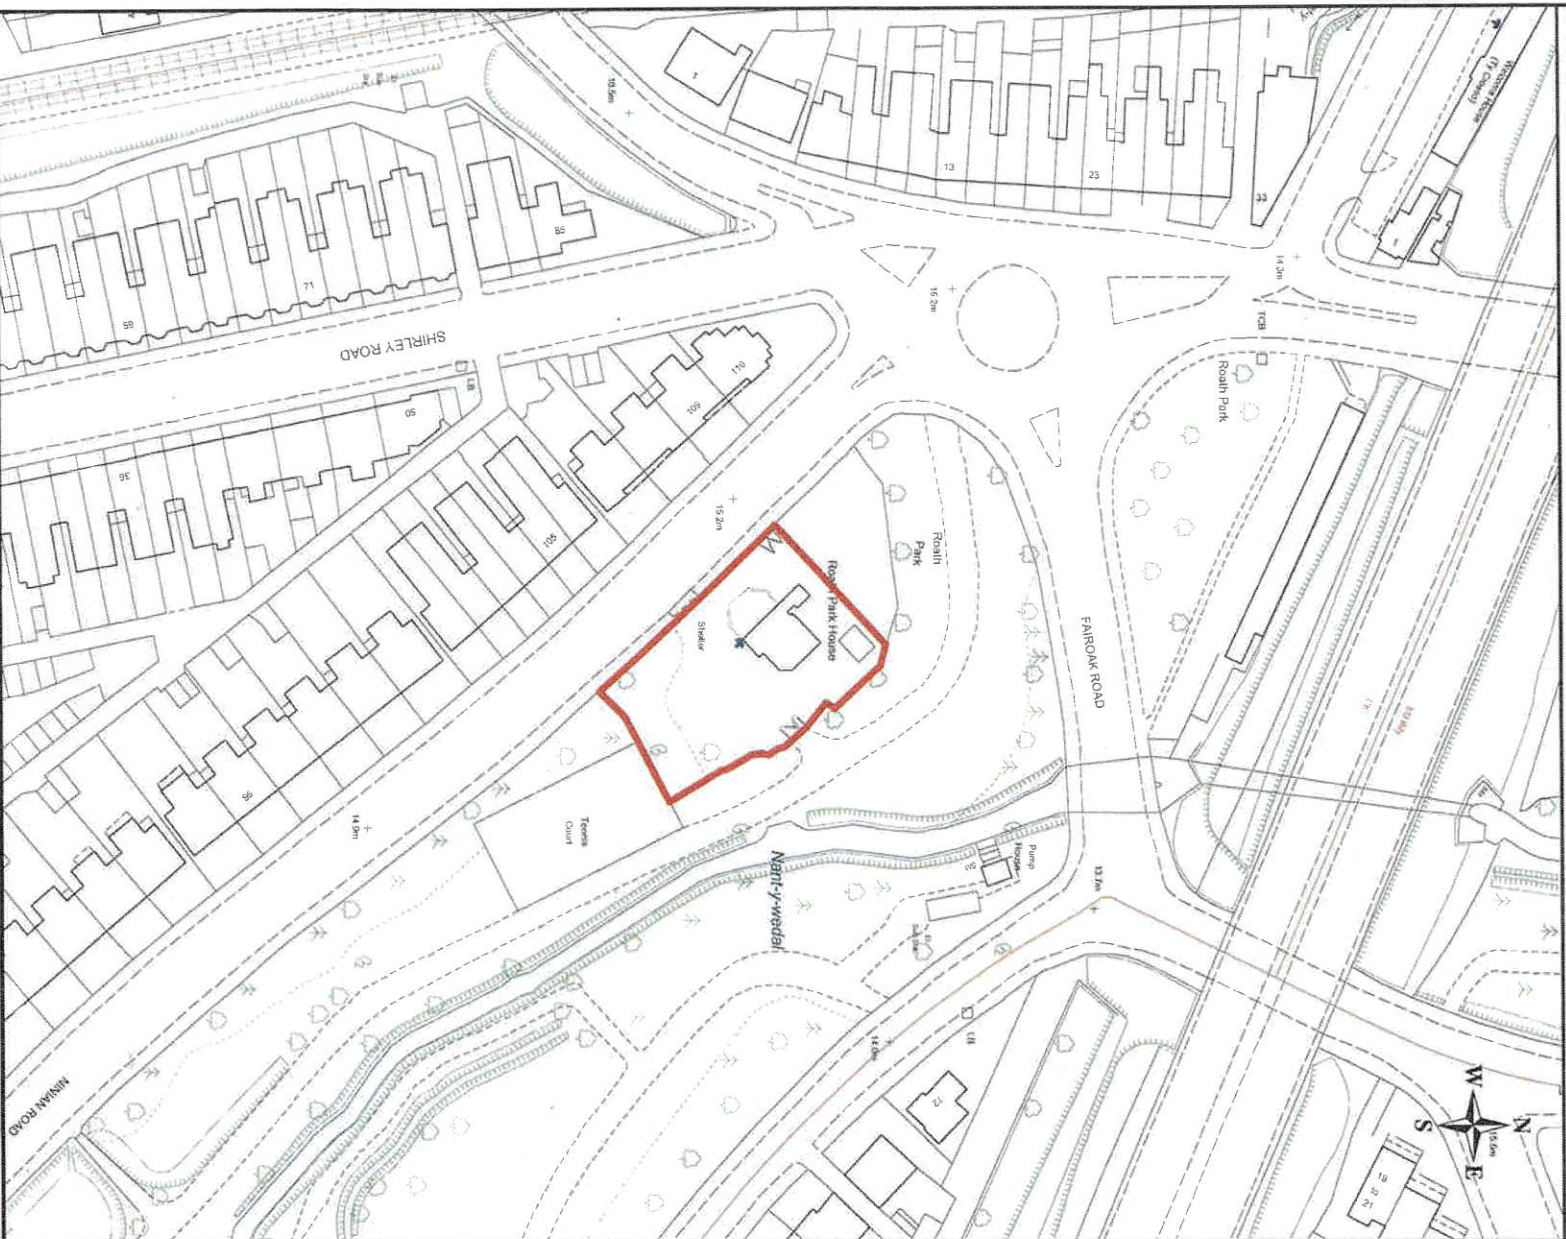

Rev No.	Details

Drawn by	Scale	Date
C009608	1:1250	01/12/2015
File Pathname / Project / Drawing No.		
C:\BDE\A\Planning System - SED\Property Files\30928_00 - Roath Park House\Plans\Site Plan.dwg		

Based upon Ordinance Survey 711250 measuring with the permission of Her Majesty's Stationery Office © Crown Copyright. Unauthorised reproduction infringes Crown Copyright and may lead to prosecution or civil proceedings. Cardiff County Council 100023376 (2013)

Strategic Estates Division
Cardiff County Council
County Hall
Cardiff CF10 4LW

Site Plan Officer - Neil Henratty

