
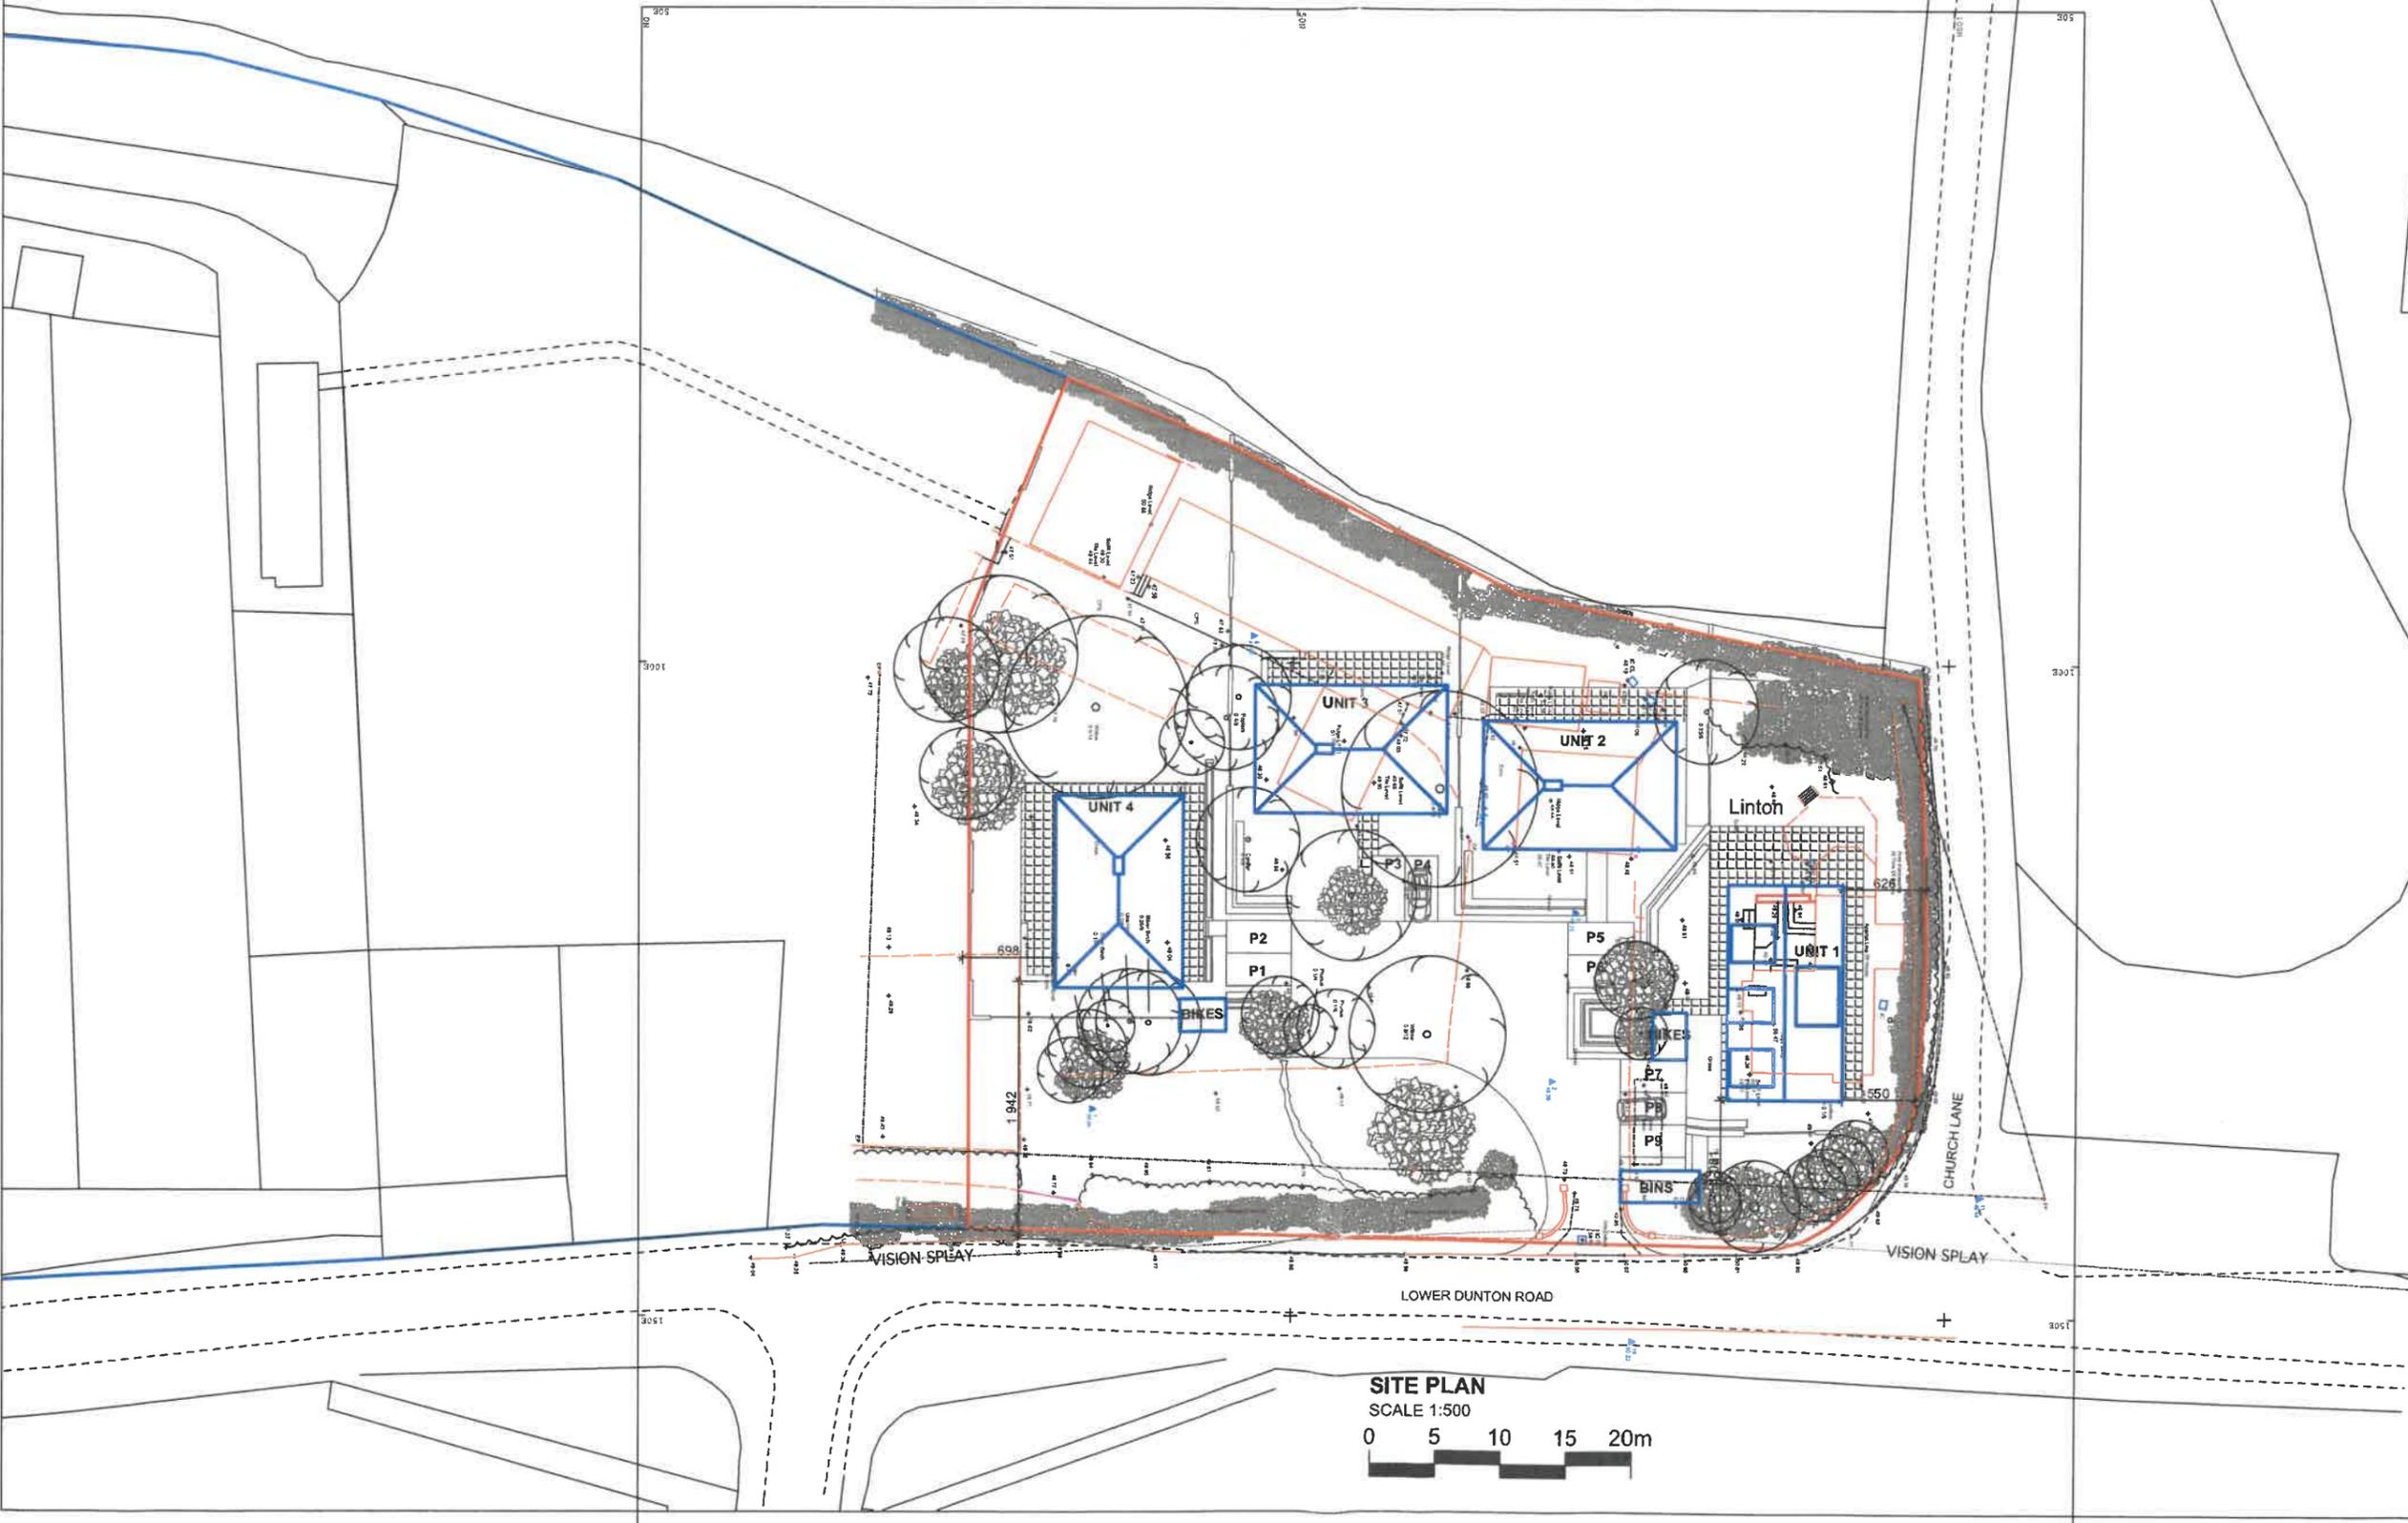


Notes:  
Do not scale this drawing. Work to figured dimensions only.


Oakwood

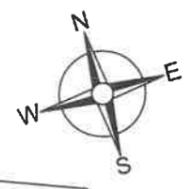

<b>I-Arch Consulting Ltd.</b> 1 Capel Terrace Southend-on-Sea Essex SS1 1EX	
<b>Site Address</b> Linton, Lower Dunton Road, Essex	
<b>Project Details</b> Superimposed Site Plan	
<b>Client :</b>	—
<b>Drawn By:</b> PK	<b>Approved By:</b> PW
<b>Drawing No:</b> 001B	<b>Rev No:</b> A
<b>Scale:</b> 1:500 @A3	<b>Date:</b> 31.10.17


**SITE PLAN**  
SCALE 1:500  
0 5 10 15 20m

Notes:  
Do not scale this drawing. Work to figured dimensions only.

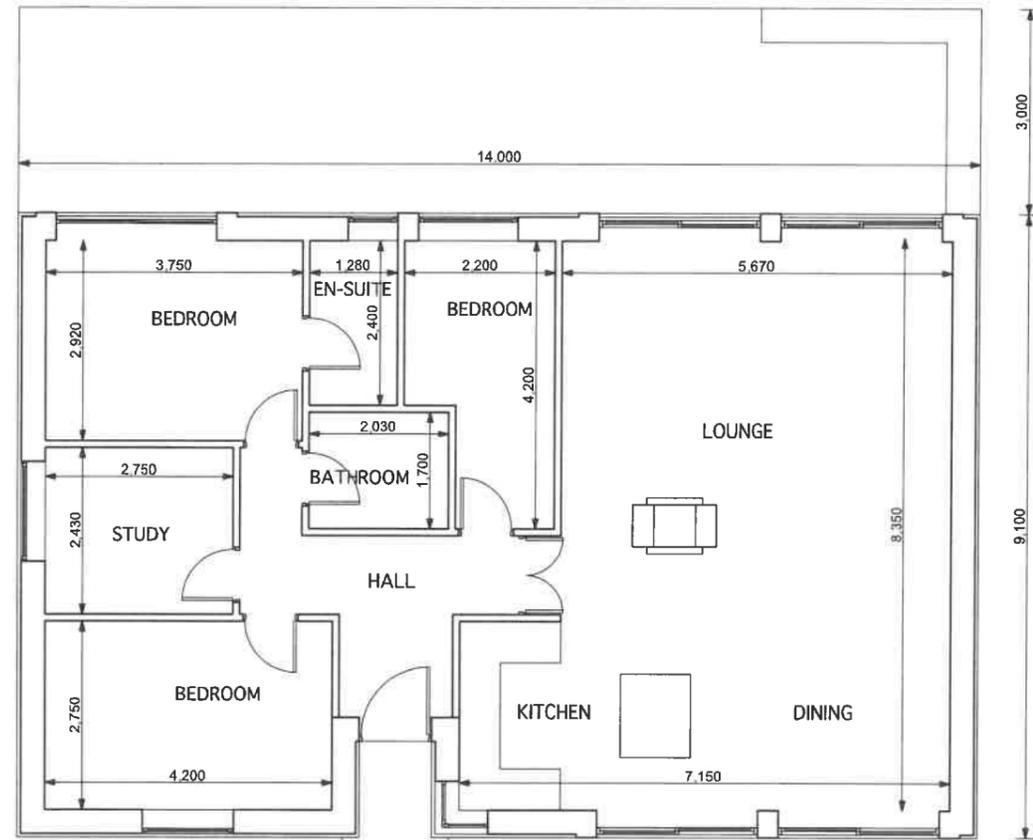

GROUND FLOOR PLAN - UNIT 4

SCALE 1:100

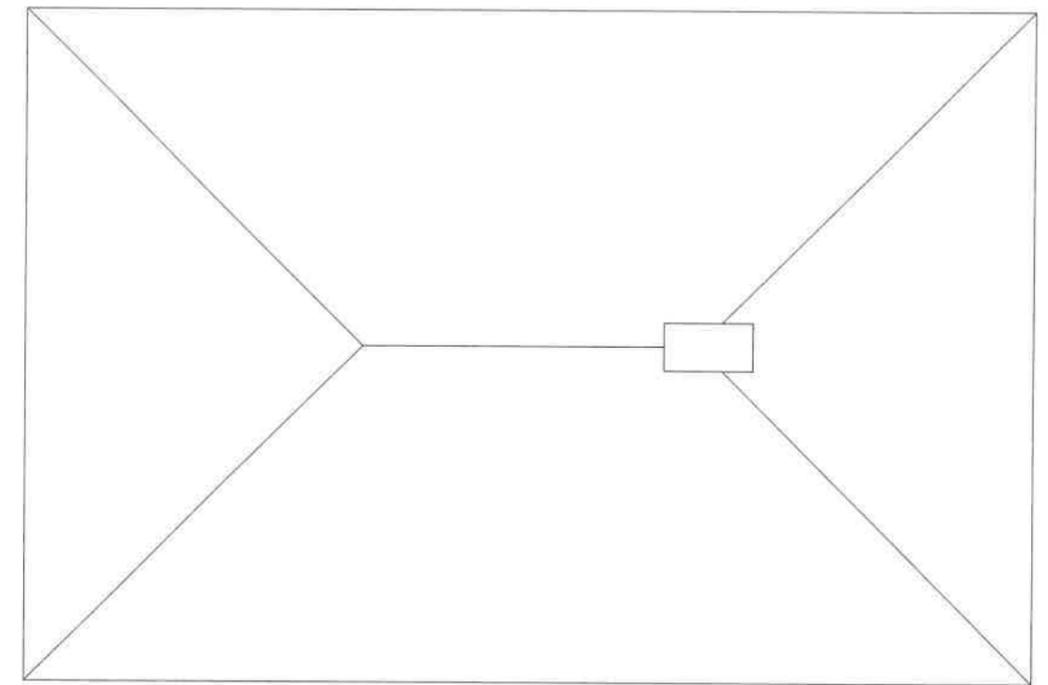

ROOF PLAN - UNIT 4

SCALE 1:100



**I-Arch Consulting Ltd.**

1 Capel Terrace  
Southend-on-Sea  
Essex  
SS1 1EX

**Site Address**


Lynton, Lower Dunton Road, Essex

**Project Details**

Floor & Roof Plans - Unit 4

Client :	-
Drawn By: PK	Approved By: PW
Drawing No: 010	Rev No: B
Scale: 1:100 @A3	Date: 31.10.17


Notes:  
Do not scale this drawing. Work to figured dimensions only.

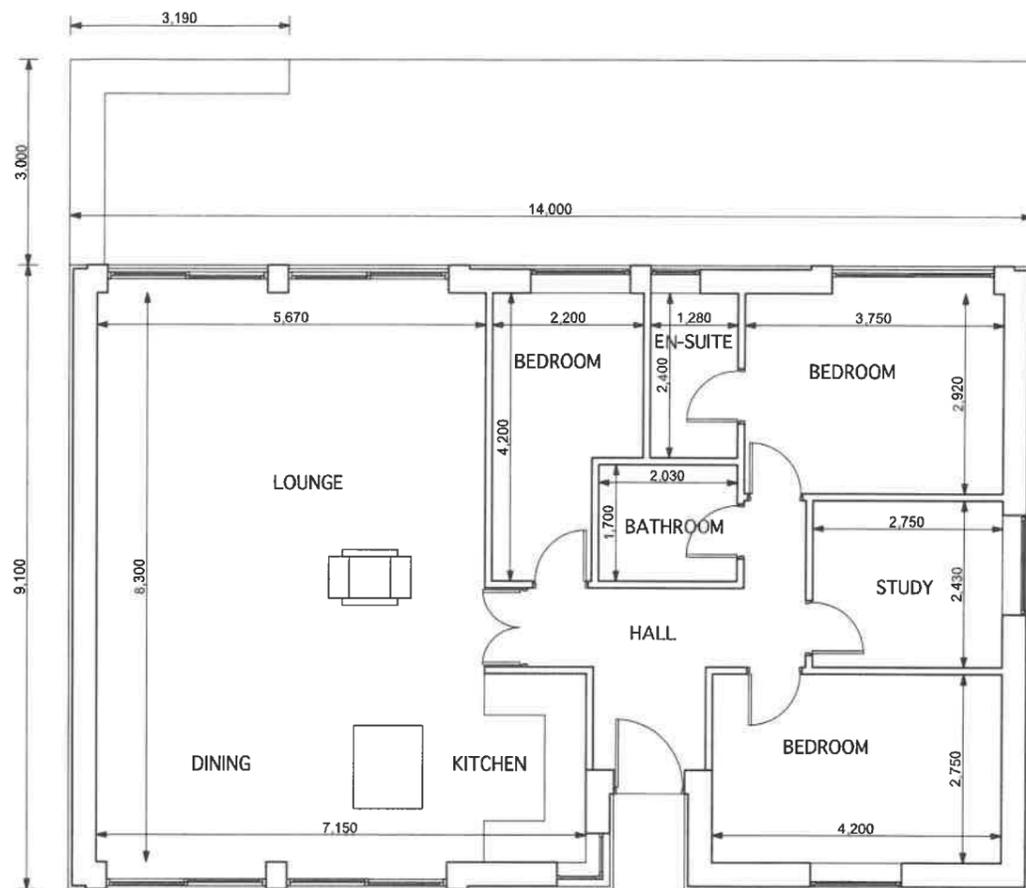

GROUND FLOOR PLAN - UNITS 2 & 3

SCALE 1:100

0 1 2 3 4 5m

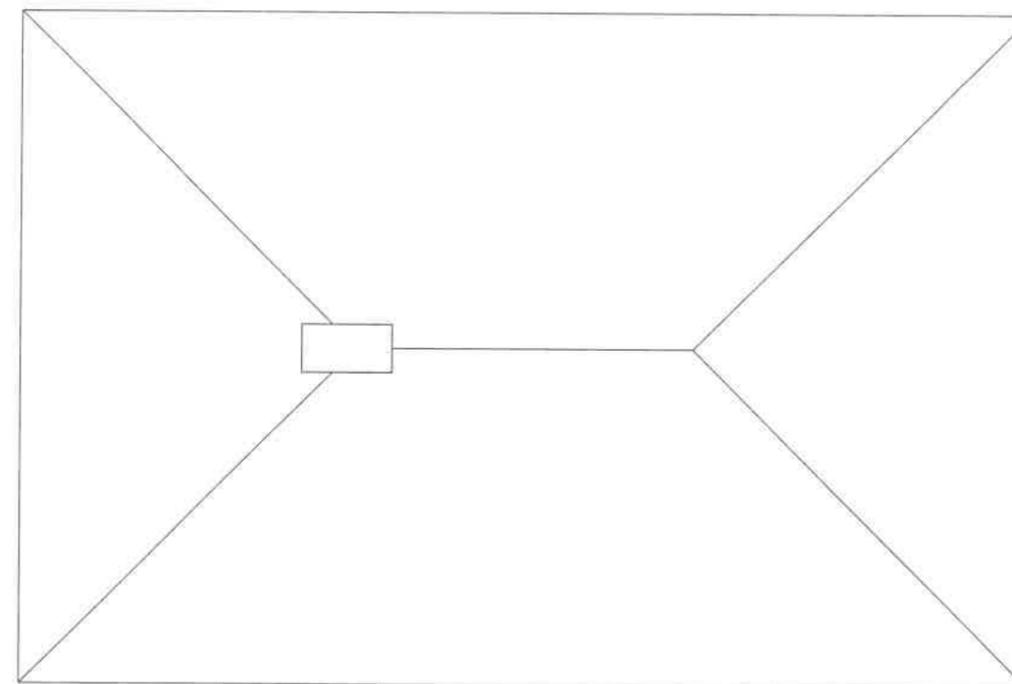

ROOF PLAN - UNITS 2 & 3

SCALE 1:100

0 1 2 3 4 5m



**I-Arch Consulting Ltd.**

1 Capel Terrace  
Southend-on-Sea  
Essex  
SS1 1EX

**Site Address**

Lynton, Lower Dunton Road, Essex

**Project Details**

Floor & Roof Plans - Units 2 & 3

Client :

—

Drawn By:  
PK

Approved By:  
PW

Drawing No:  
008

Rev No:  
B

Scale:  
1:100 @A3

Date:  
31.10.17

Notes  
 Do not scale this drawing. Work to figured dimensions only.



SECTION A-A (WEST ELEVATION)

SCALE 1:250

0 1 2 3 4 5m



**I-Arch Consulting Ltd.**

1 Chapel Terrace  
 Southend-on-Sea  
 Essex  
 SS1 1EX

**Site Address**



Lynton, Lower Dunton Road, Essex

**Project Details**

Section A-A (West Elevation)

Client :	—
Drawn By: WN	Approved By: PW
Drawing No: 002	Rev No: E
Scale: 1:250 @A3	Date: 25.10.17


Notes:  
Do not scale this drawing. Work to figured dimensions only.

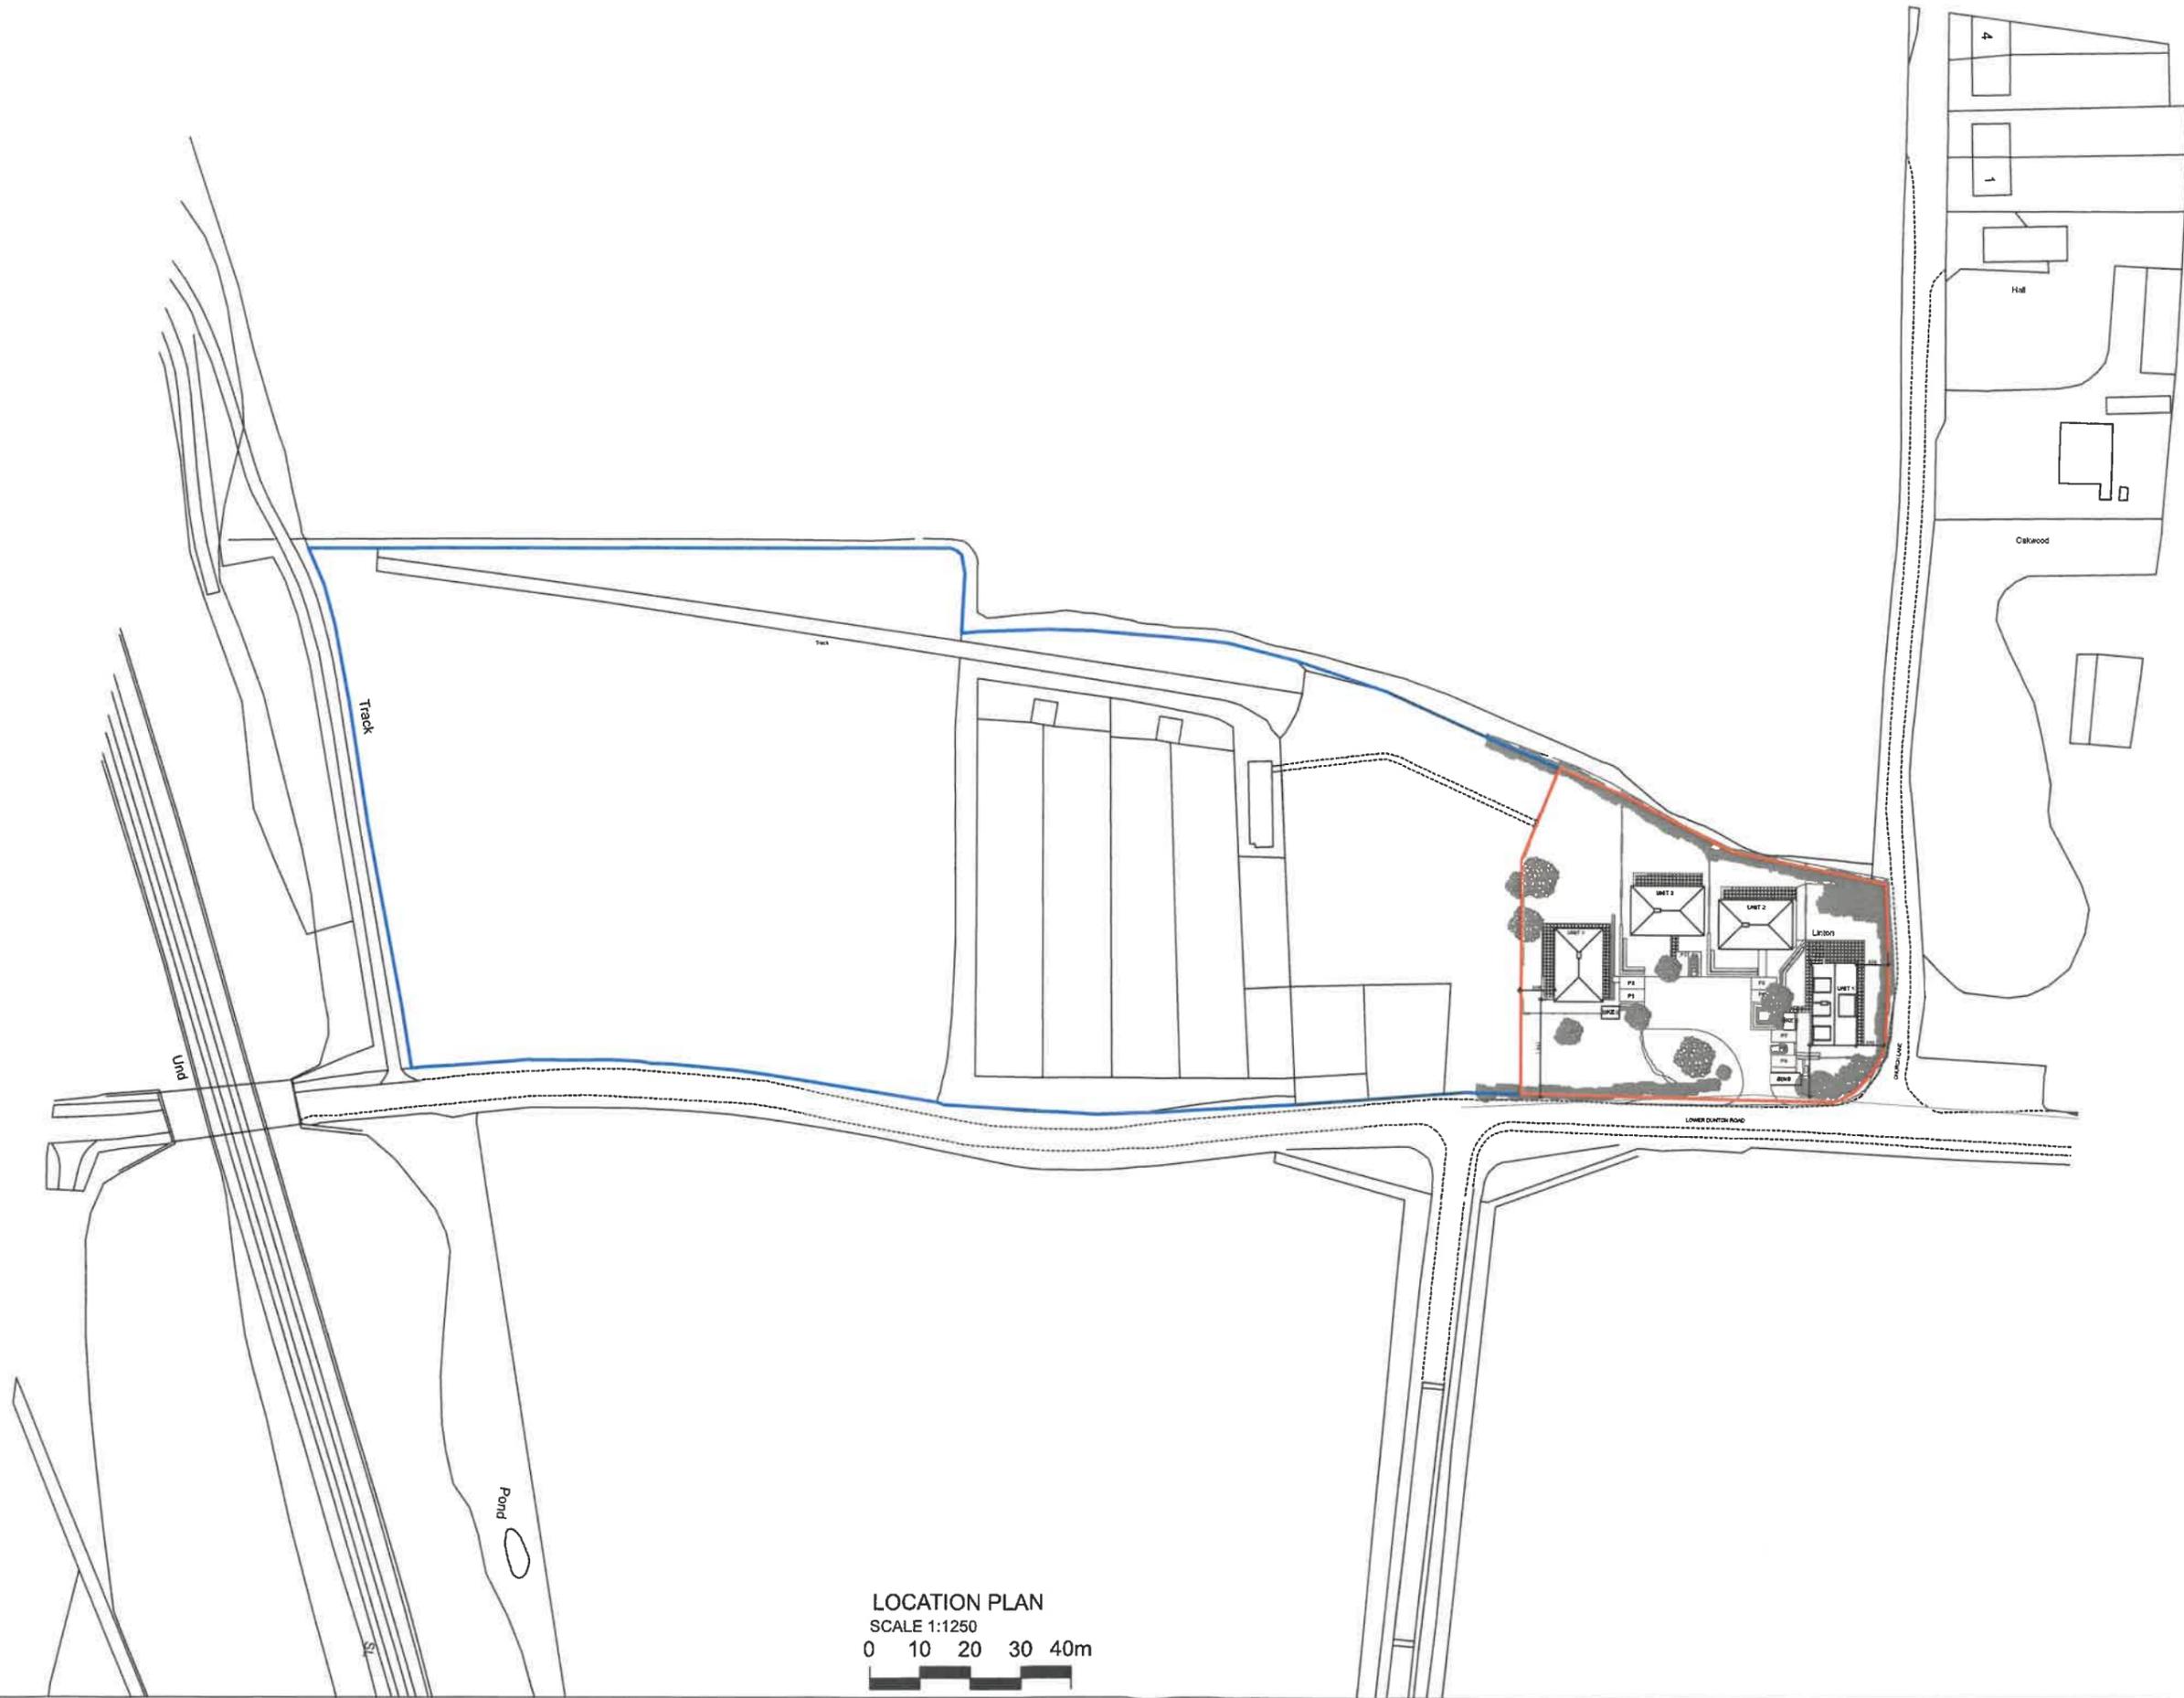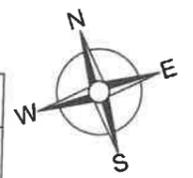

**LOCATION PLAN**  
SCALE 1:1250  
0 10 20 30 40m


<b>I-Arch Consulting Ltd.</b> 1 Capel Terrace Southend-on-Sea Essex SS1 1EX	
<b>Site Address</b> Lynton, Lower Dunton Road, Essex	
<b>Project Details</b> Proposed Location Plan	
<b>Client :</b>	—
<b>Drawn By:</b> PK	<b>Approved By:</b> PW
<b>Drawing No:</b> 001C	<b>Rev No:</b> D
<b>Scale:</b> 1:1250 @A3	<b>Date:</b> 23.11.17

Notes:  
Do not scale this drawing. Work to figured dimensions only.

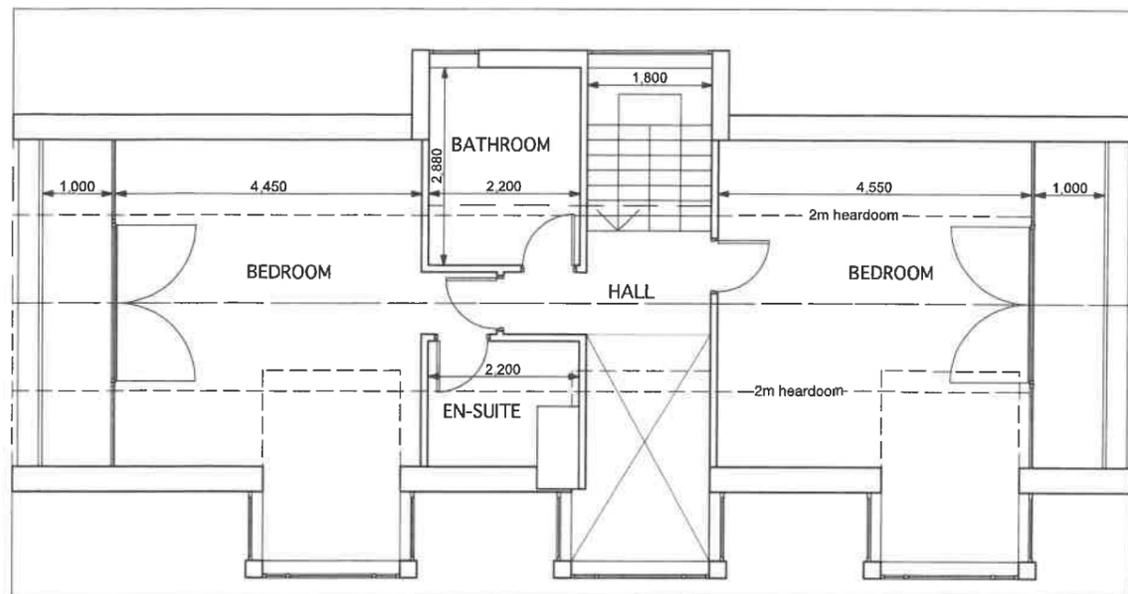


FIRST FLOOR PLAN - UNIT 1  
SCALE 1:100  
0 1 2 3 4 5m

13 629

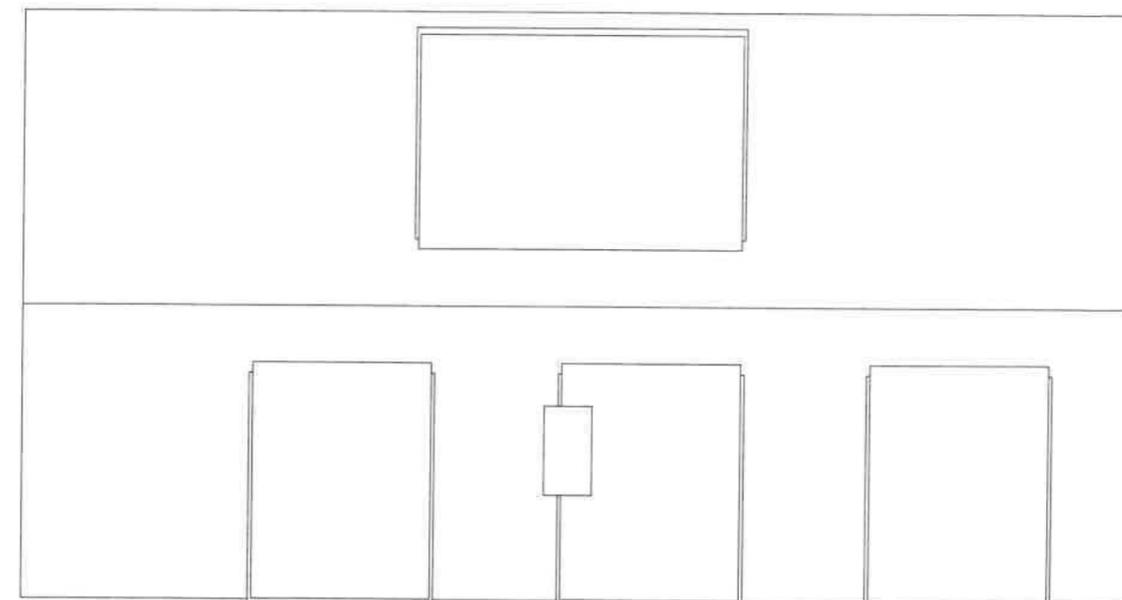

ROOF PLAN - UNIT 1  
SCALE 1:100  
0 1 2 3 4 5m

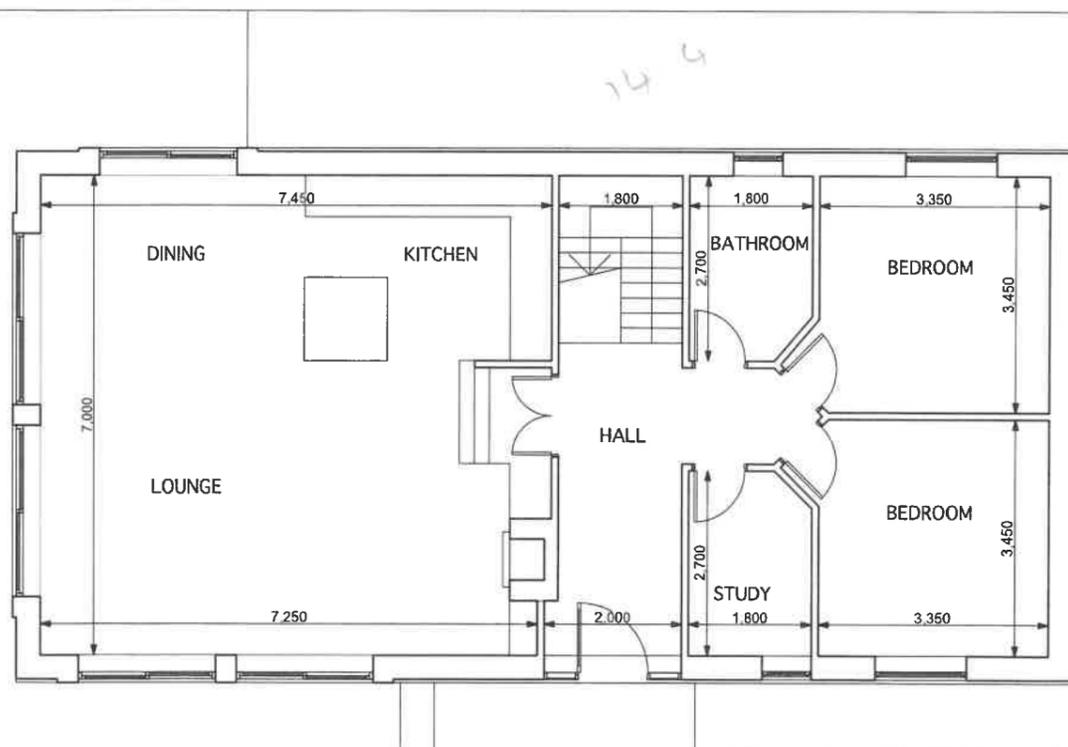

GROUND FLOOR PLAN - UNIT 1  
SCALE 1:100  
0 1 2 3 4 5m

14 4

6.9 99.36 1069

276k

1695  
213  
63

<b>I-Arch Consulting Ltd.</b>	
1 Capel Terrace Southend-on-Sea Essex SS1 1EX	
<b>Site Address</b> Lynton, Lower Dunton Road, Essex	
<b>Project Details</b> Floor & Roof Plans - Unit 1	
<b>Client :</b>	-
<b>Drawn By:</b> PK	<b>Approved By:</b> PW
<b>Drawing No:</b> 006	<b>Rev No:</b> D
<b>Scale:</b> 1:100 @A3	<b>Date:</b> 31.10.17