


NOTES:
THIS DRAWING MUST NOT BE COPIED, SCALED OR SHOWN, TO A THIRD PARTY WITHOUT WRITTEN CONSENT FROM JADE-ADEN INTERIORS.

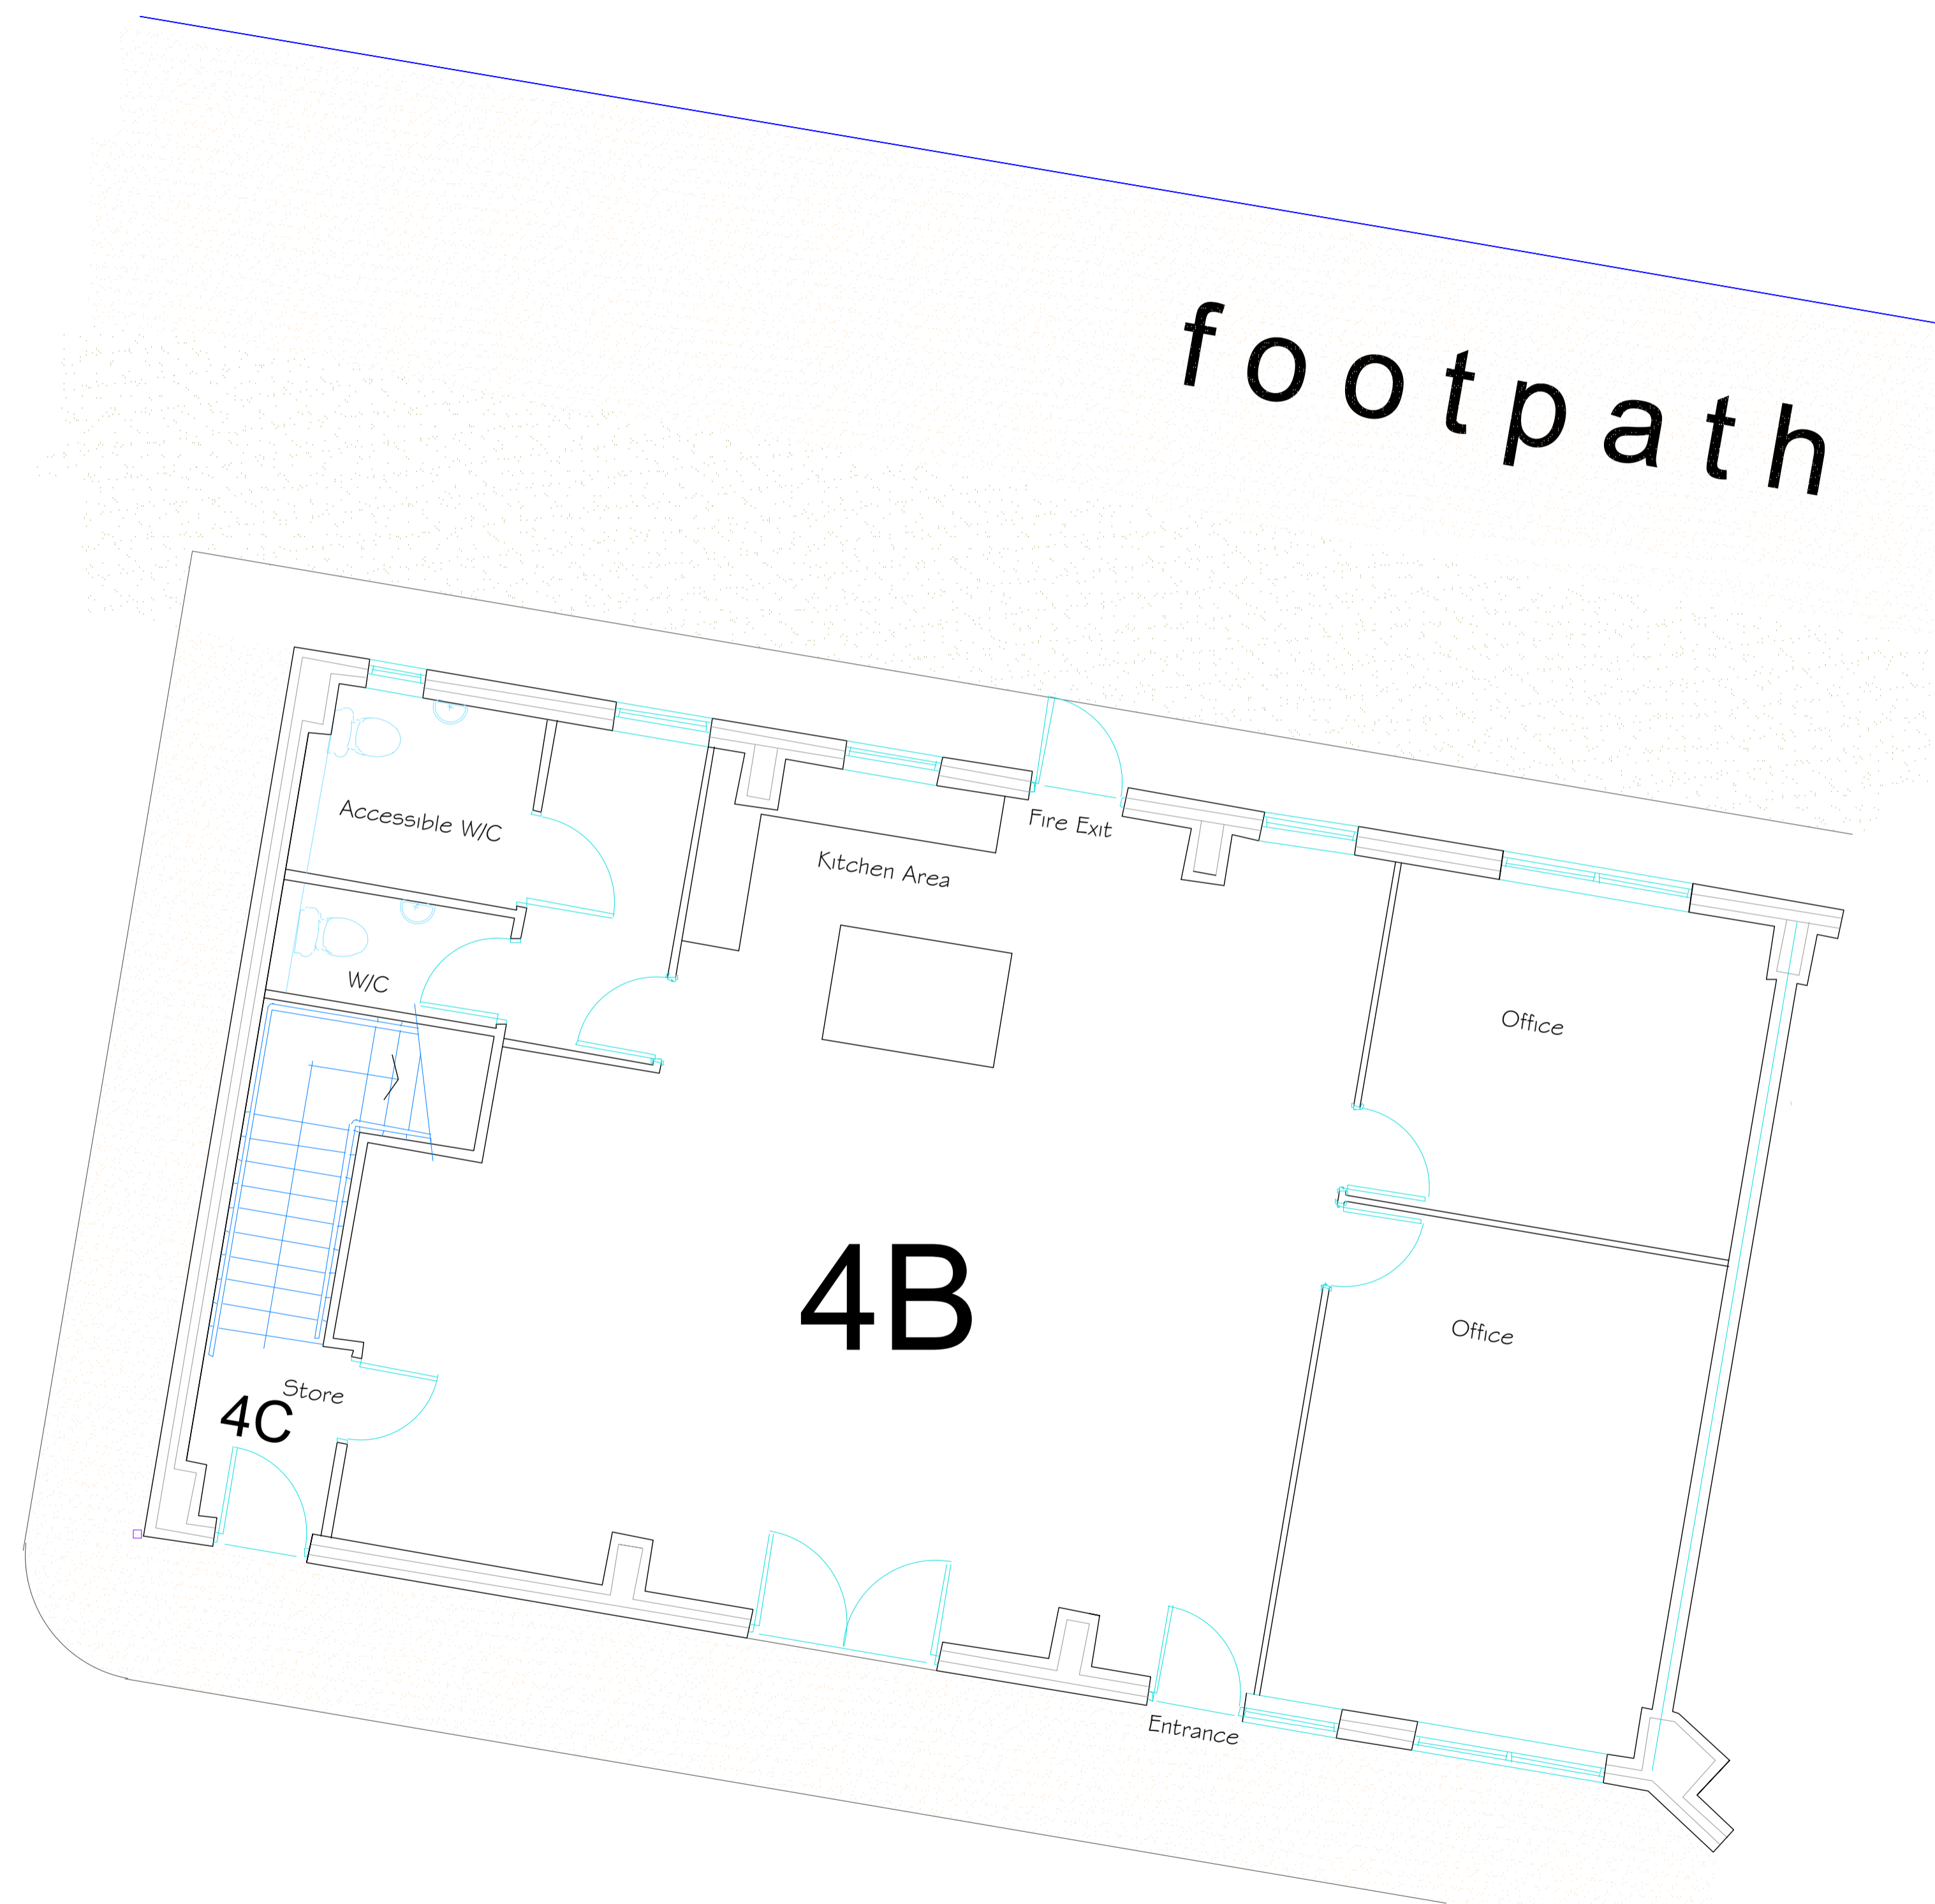

LEGEND:

— EXISTING LAYOUT

REVISION DETAILS:

REVISION NUMBER	REVISED BY	REVISION	DATE

CLIENT:

Jade-Aden Interiors Ltd

CLIENT ADDRESS:

SITE ADDRESS:

Unit 4B
Austin Park
Ringwood
Hampshire

DRAWING DESCRIPTION:

Floor Plan

DRAWING NUMBER: DWG-10527 | REV: | SCALE 1:50 A1 | DATE: 29/04/2026



UNIT 4B AUSTIN PARK, RINGWOOD, HAMPSHIRE,
BH24 3FG

TELEPHONE: 01425 689199

E-MAIL: sales@jade-aden-interiors.co.uk
WEBSITE: www.jade-aden-interiors.co.uk