



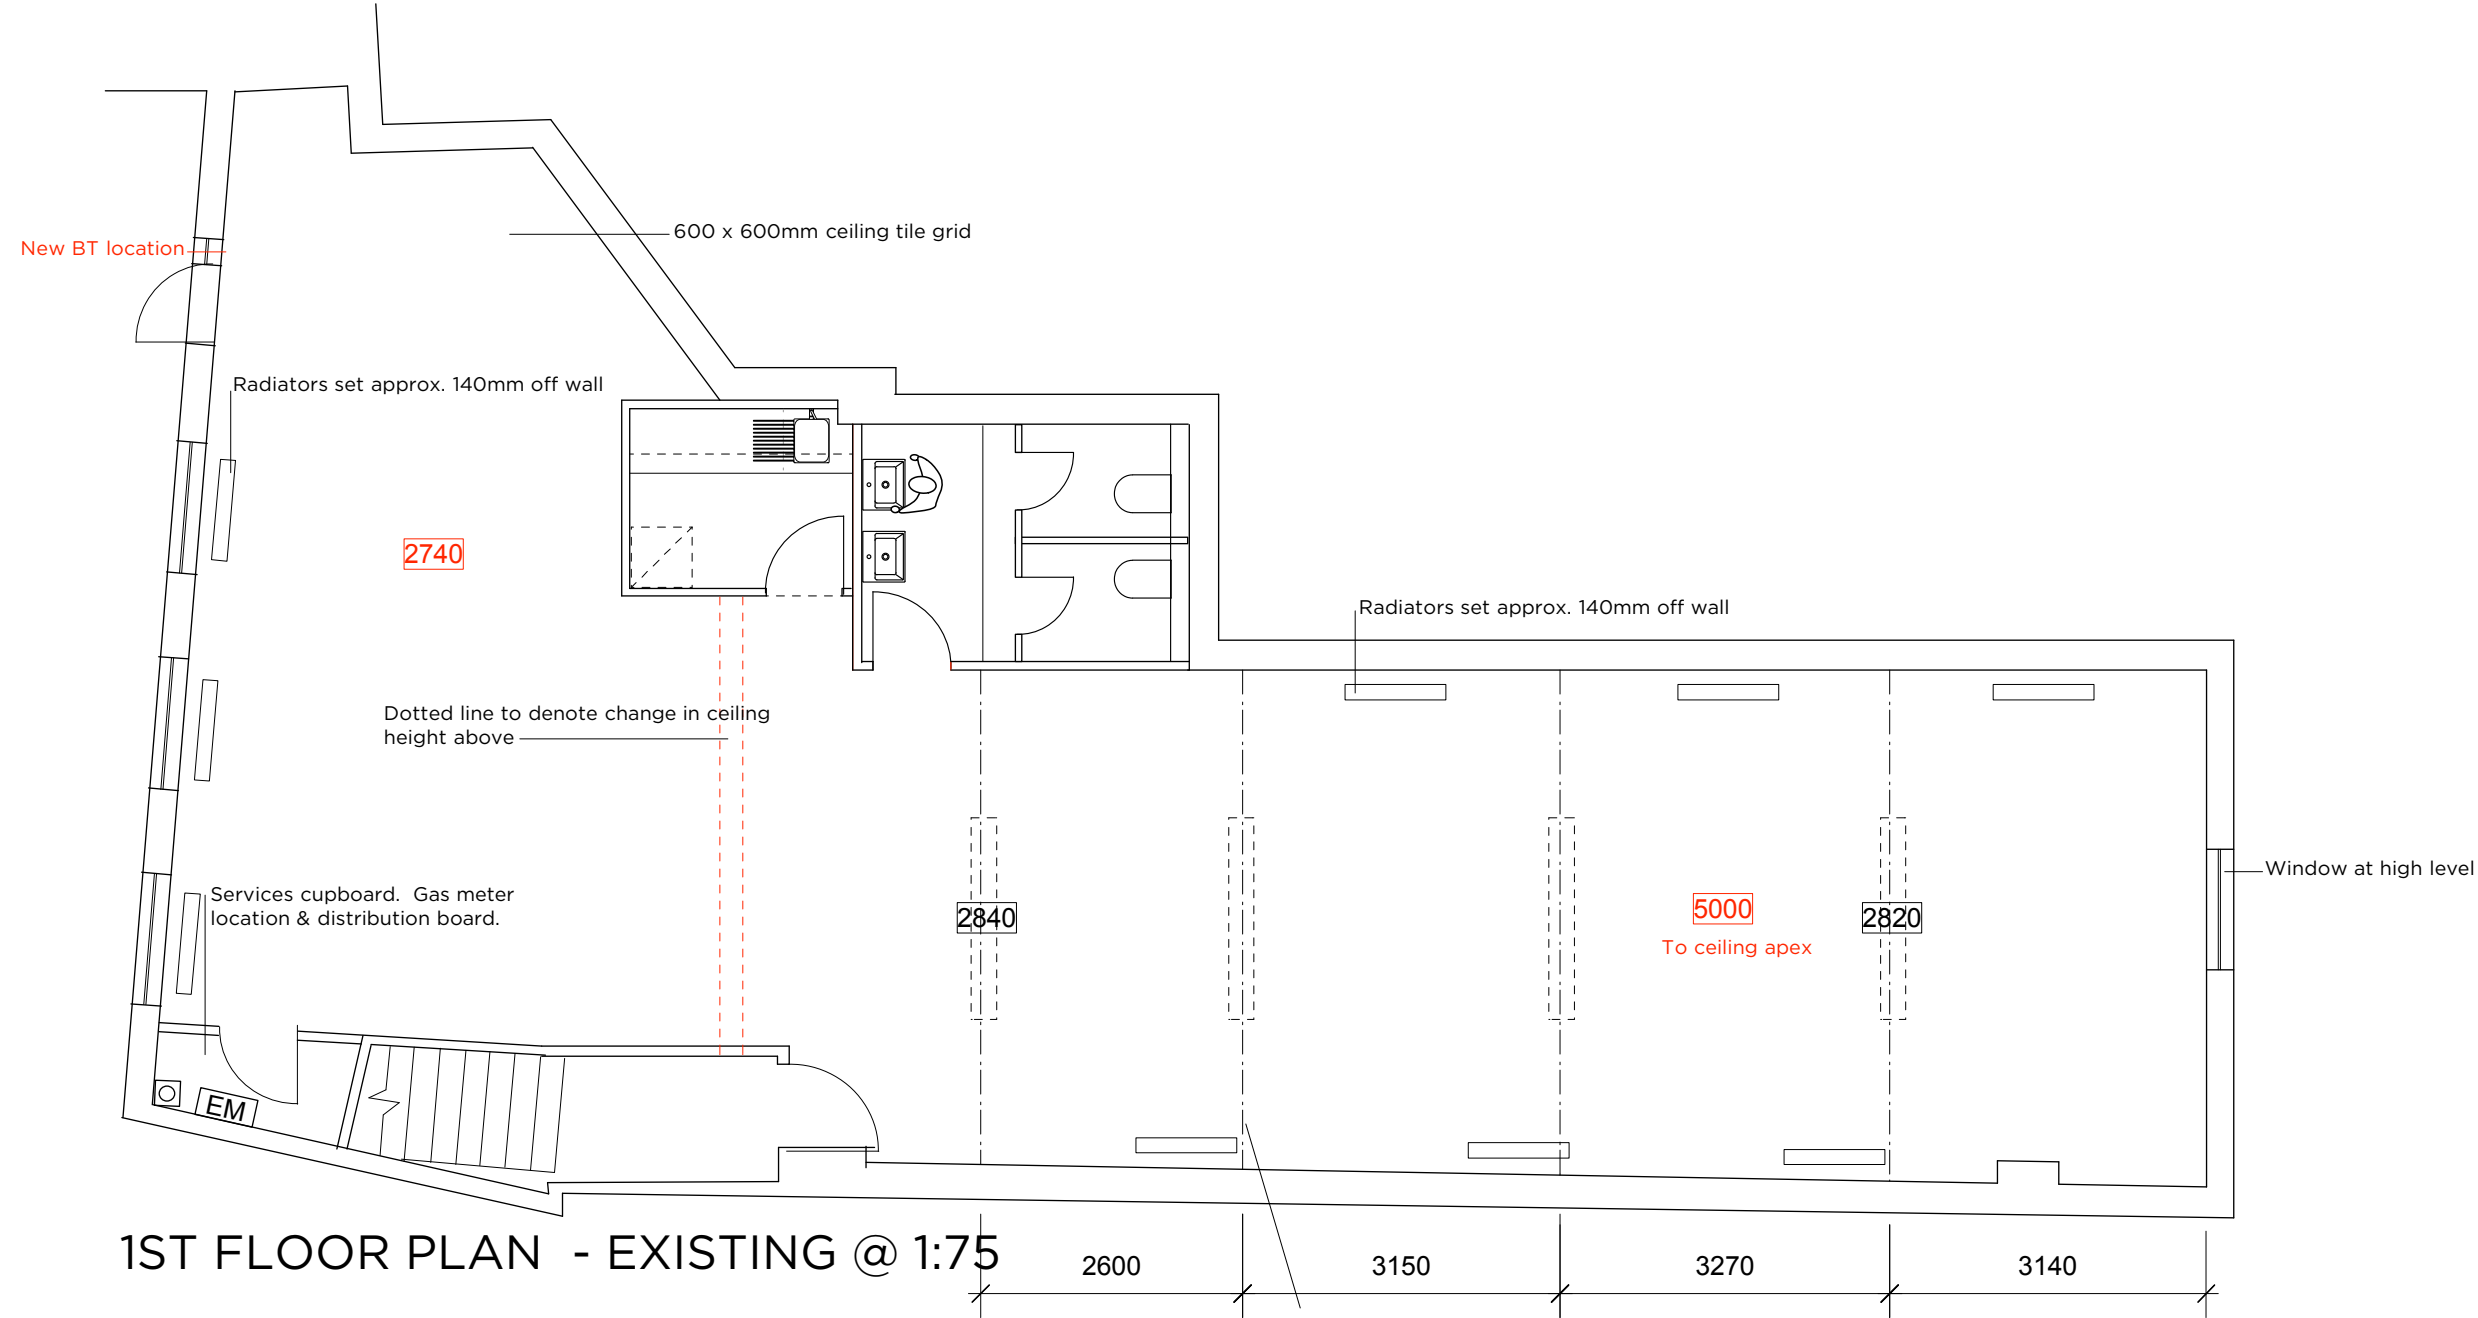

1ST FLOOR PLAN - EXISTING @ 1:75

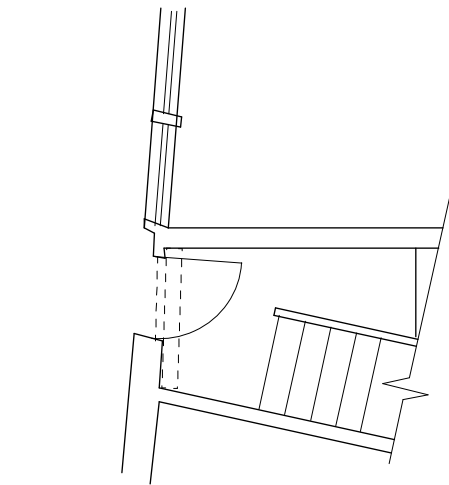

GRD FLOOR LOBBY

GENERAL NOTES:

1. This drawing represents design intent only. Contractor to take full responsibility for dimensions & conditions on site.
2. Contractor to ensure all details are commensurate with structural stability
3. All drws to be read in conjunction with specification / scope of works.
4. Full setting out details to be provided by contractor for approval by BOX66 prior to construction.
5. All health & safety measures to be taken when carrying out structural work; manual handling; falling objects; working at heights; moving machinery; hazardous substances; noise; vibration are all applicable to this project.
6. Contractor to take care to minimise risk by ensuring scaffold requirements; supervision; protective safety wear; lifting gear; machinery checks; clean & tidy site are set out as part of the contract works & remains his responsibility for the duration of the project as set out by the Contract.

NB: DRAWING STRICTLY TO BE READ IN CONJUNCTION WITH ALL OTHER GA PLANS TO OBTAIN FULL EXTENT OF WORKS. PLEASE NOTE CROSS REFERENCING WHERE APPLICABLE.

CONTRACTOR TO VERIFY ALL DIMENSIONS & CONDITIONS ON SITE PRIOR TO WORKS.

ALL SETTING OUT ON SITE TO BE APPROVED BY BOX66 PRIOR TO WORKS

Rev:

BOX66

DESIGN & LIFESTYLE CONSULTANTS

The Loft,
27 Sheet Street,
Windsor,
SL4 1BN

T: 01753 830382
M: 07958 955 340

This drawing is the property of BOX66 who reserves the copyright. The drawing is issued on the condition that it is not copied, reproduced, retained or disclosed, in whole or in part, to any unauthorised person without consent in writing from BOX66.

Figured dimensions are to be taken in preference to those scaled. The contractor is to verify all dimensions and conditions on site

CLIENT

THE BOX66 GROUP

PROJECT
ACRES PASSAGE - OFFICE LAYOUT

DRAWING
EXISTING GA PLAN

FOR INFORMATION

DATE
JULY 2016

SCALE
1:75 @ A3

DRAWING No.
11091/AP/GA/001/A

All elements of this drawing are to be set out by the contractor and to be approved by BOX66 prior to any implementation