




Church Road

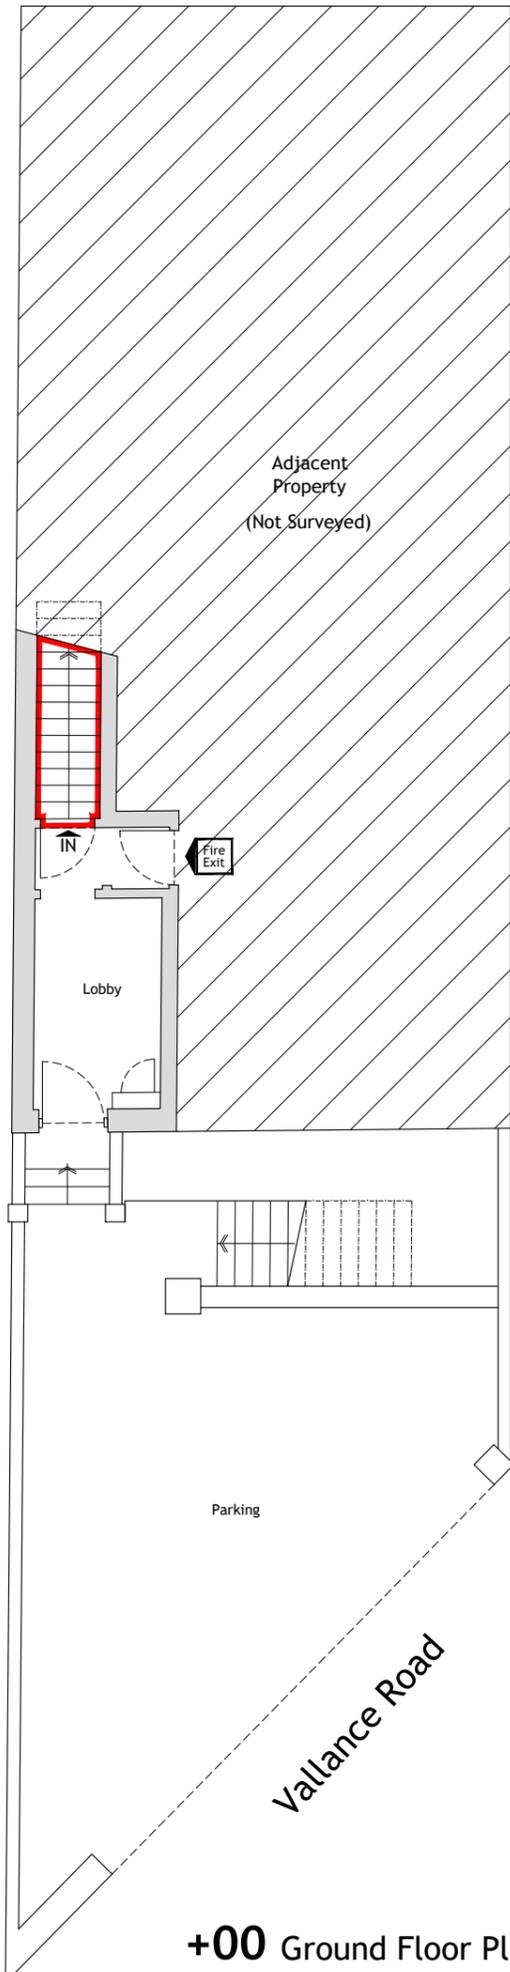


+00 Ground Floor Plan

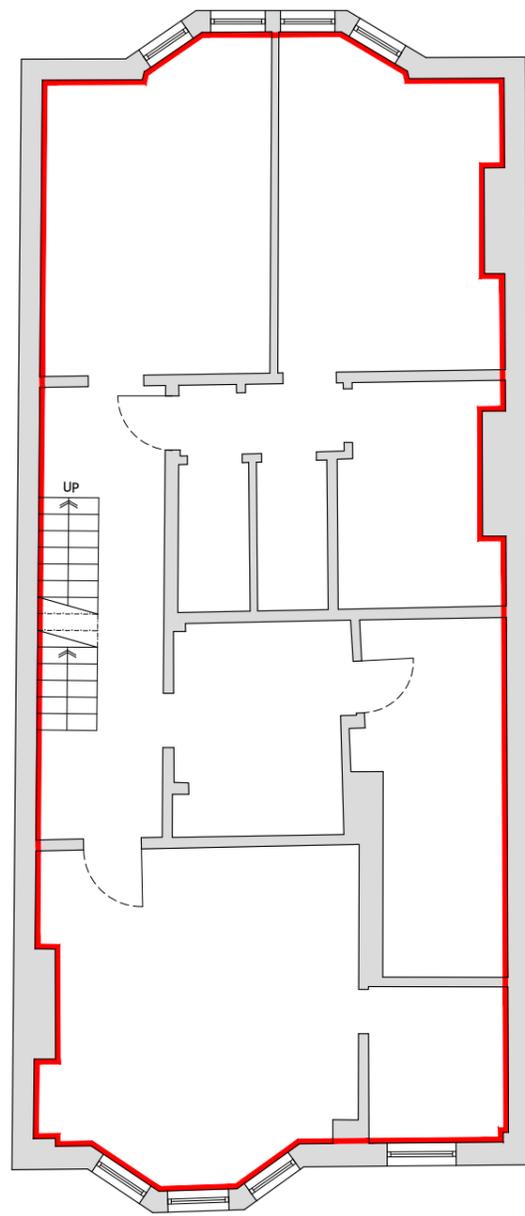

+01 First Floor Plan

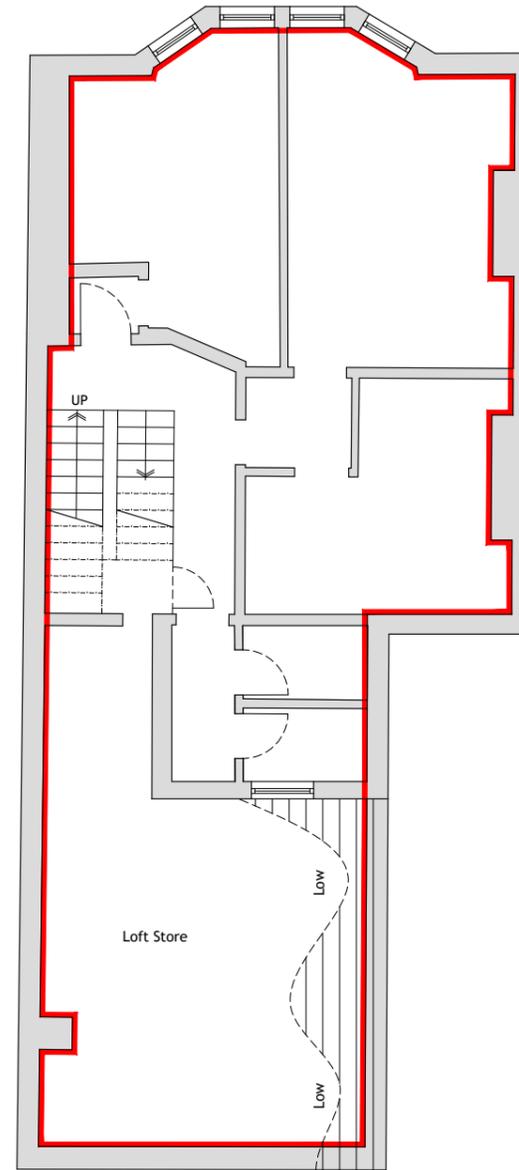

+02 Second Floor Plan

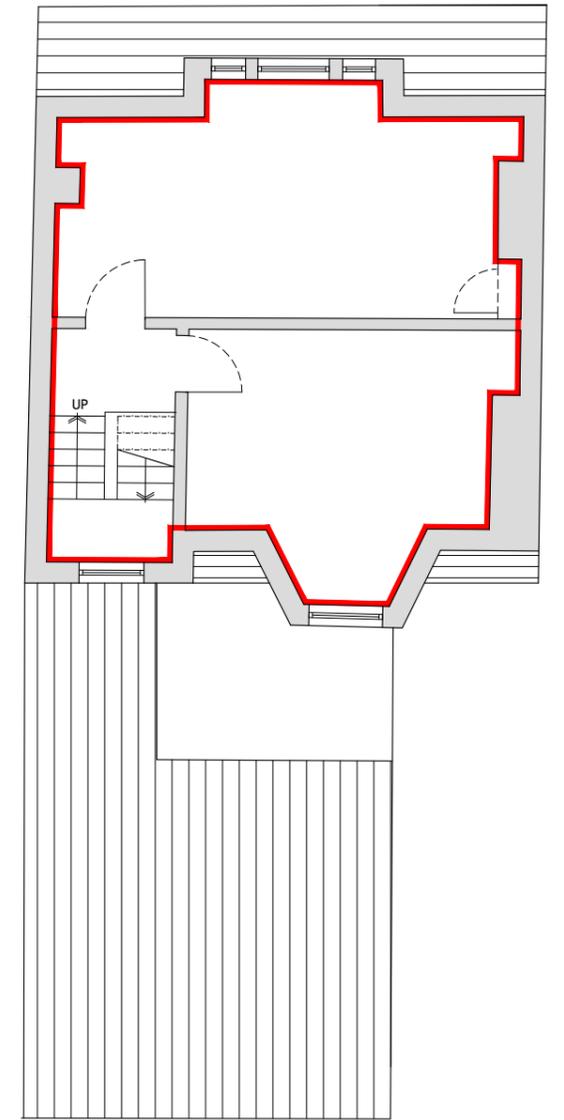

+03 Third Floor Plan

Lease Plan

Scale in Metres 1:100



+LP Location Map

Scale in Metres 1:1250



© brighton lease plans 2025

Printing Notes - This document is A3 Size
 To print this document accurately to the intended scale, ensure that print settings are set to 'Actual Size' or 'No scaling'
Do not print 'Fit to page'
 Drawings not for construction

A3
page

Site Address

174 Church Road
 Hove
 BN3 2DJ

Client Name

The Olivia Group Limited

drg. no.

25-B116-1

revision.

A

date

November 2025

scale

as shown@A3



// 01273 271 250
 // 07811 270 338

//BrightonLeasePlans.co.uk