

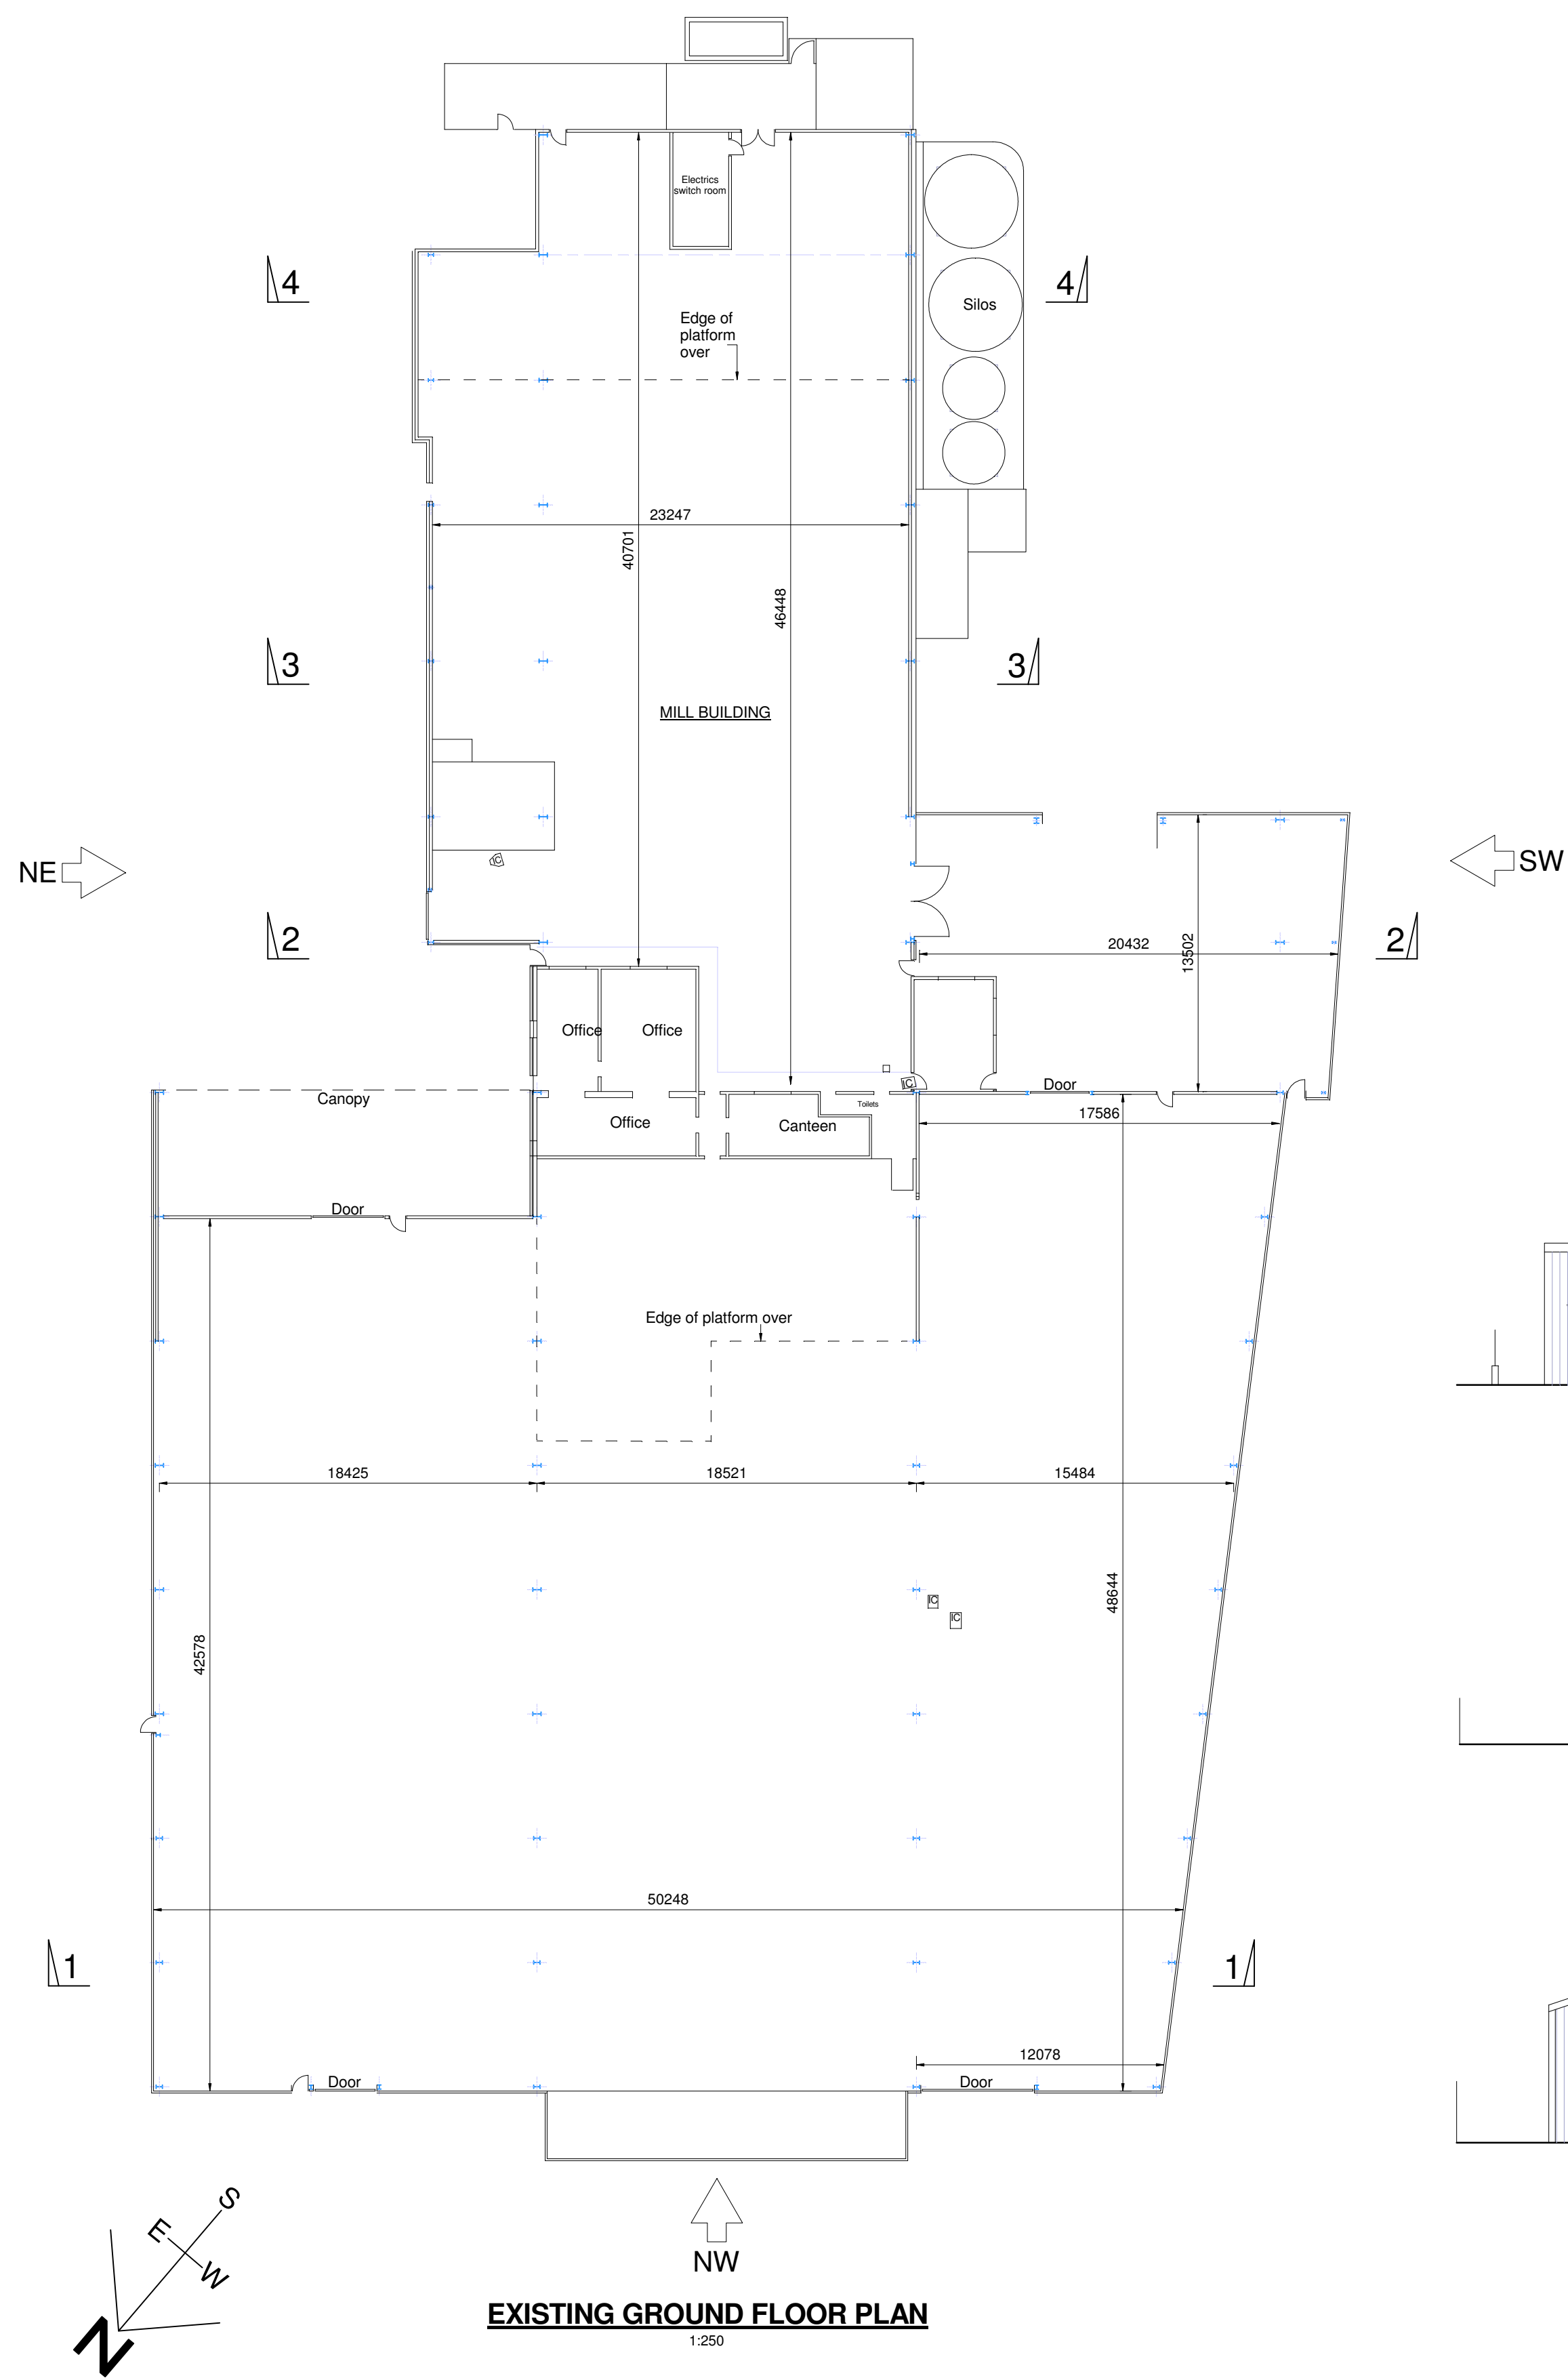



NORTH EAST ELEVATION

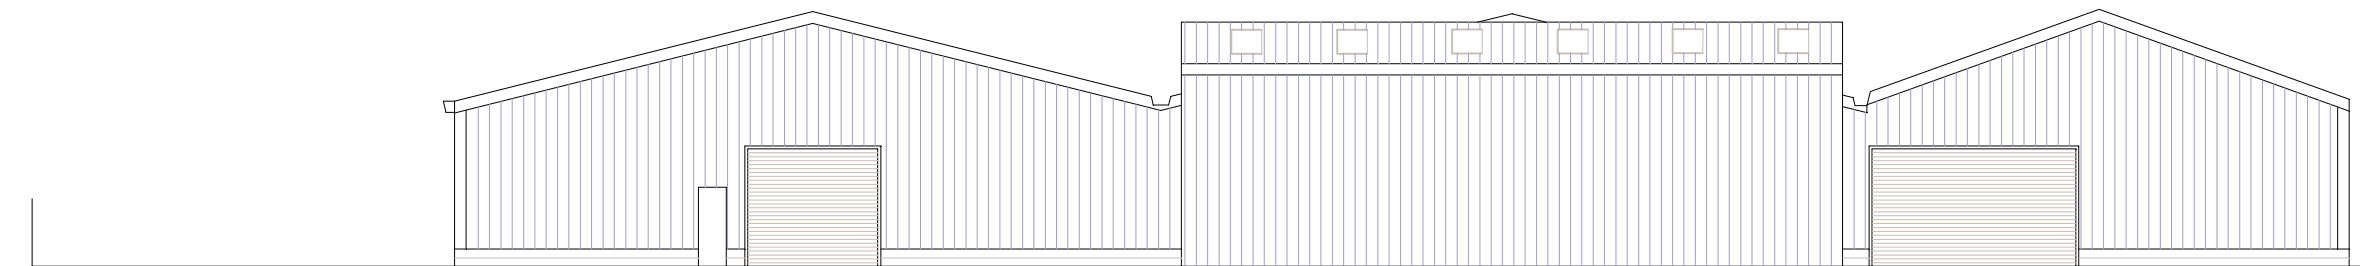


NORTH WEST ELEVATION

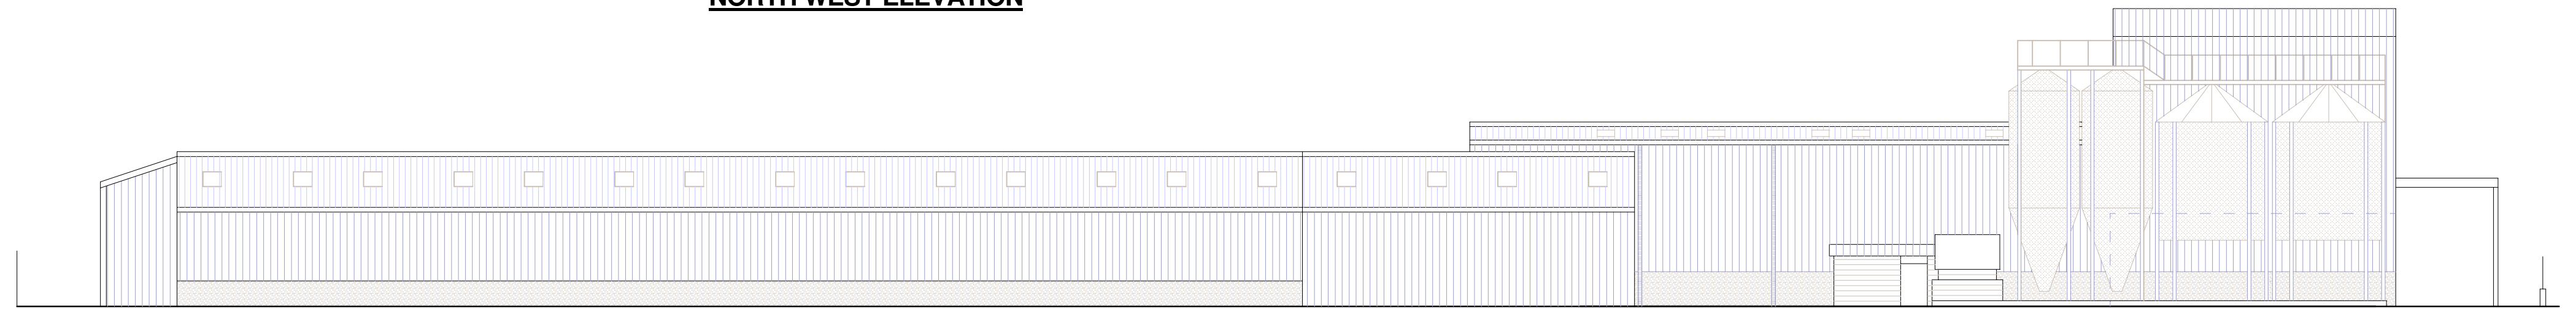

SOUTH WEST ELEVATION

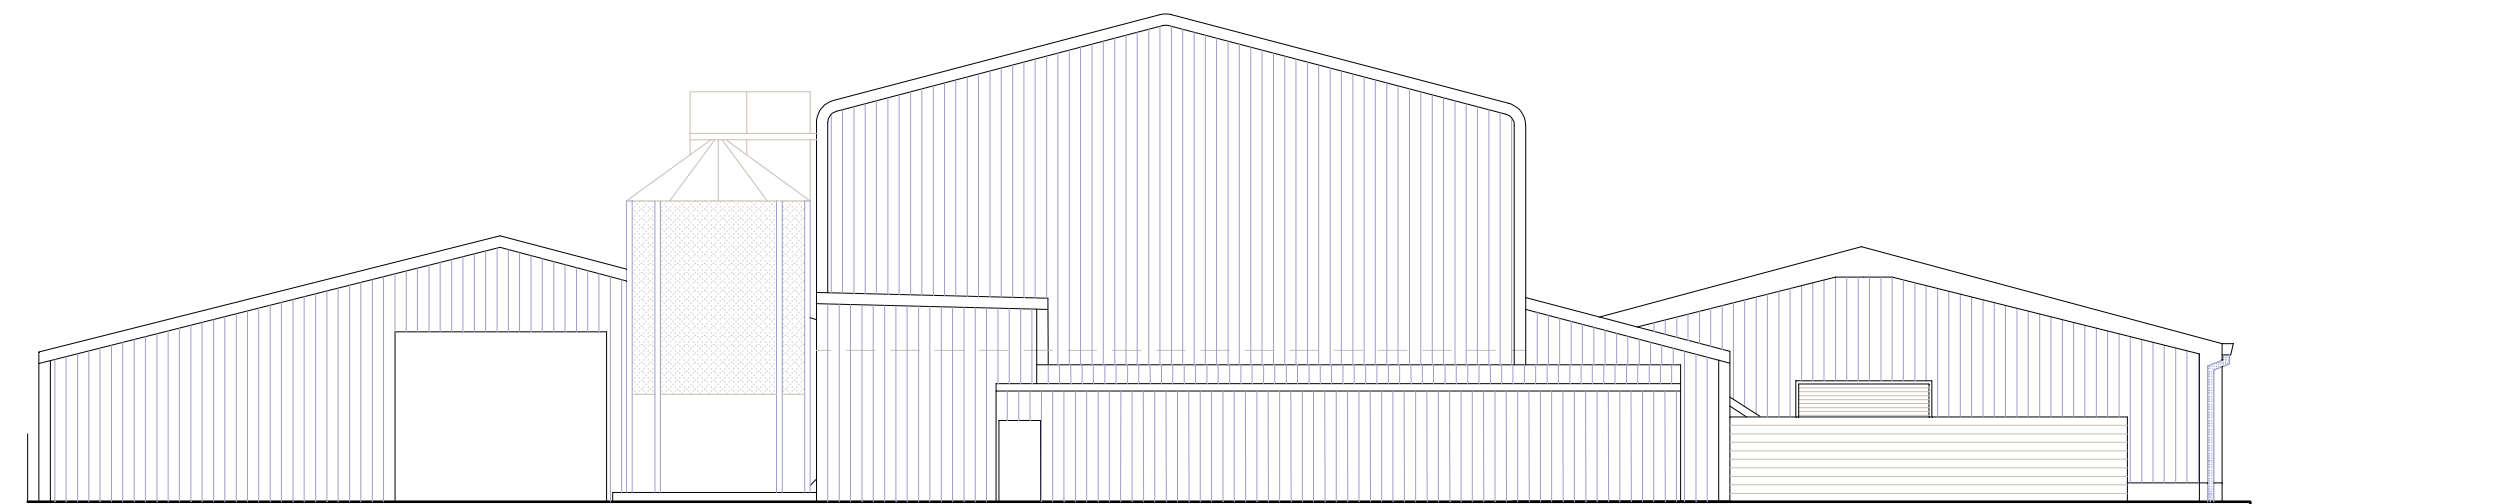

SOUTH EAST ELEVATION

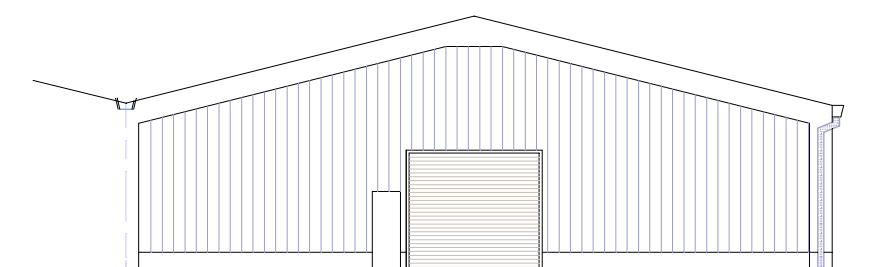

ELEV AT CANOPY

Project		CAMBRIAN PET FOODS LLANDOVERY SITE					
Title		EXISTING GROUND FLOOR PLAN AND ELEVATIONS					
Scale	Date	Drawn	Checked	Paper size	Job No	Dwg No	Rev
1:250 1:200	8.4.14.	MH	MJMW	A1	7058	02	

WYATT & WATTS
CONSULTING
CIVIL AND
STRUCTURAL
ENGINEERS
Wyatt & Watts Ltd
39 Llanmas Street
Carmarthen
Tel : 01267 234294
watts_martin@btconnect.com