



DRG. N°:- BBP-G.F.P-1

BROOKSIDE BUSINESS PARK - GROUND FLOOR PLAN

DRON :- J.R.H
SCALE :- 1-300
DATE :- 4.4.96
ISSUE N° :- 1
REV N° :-

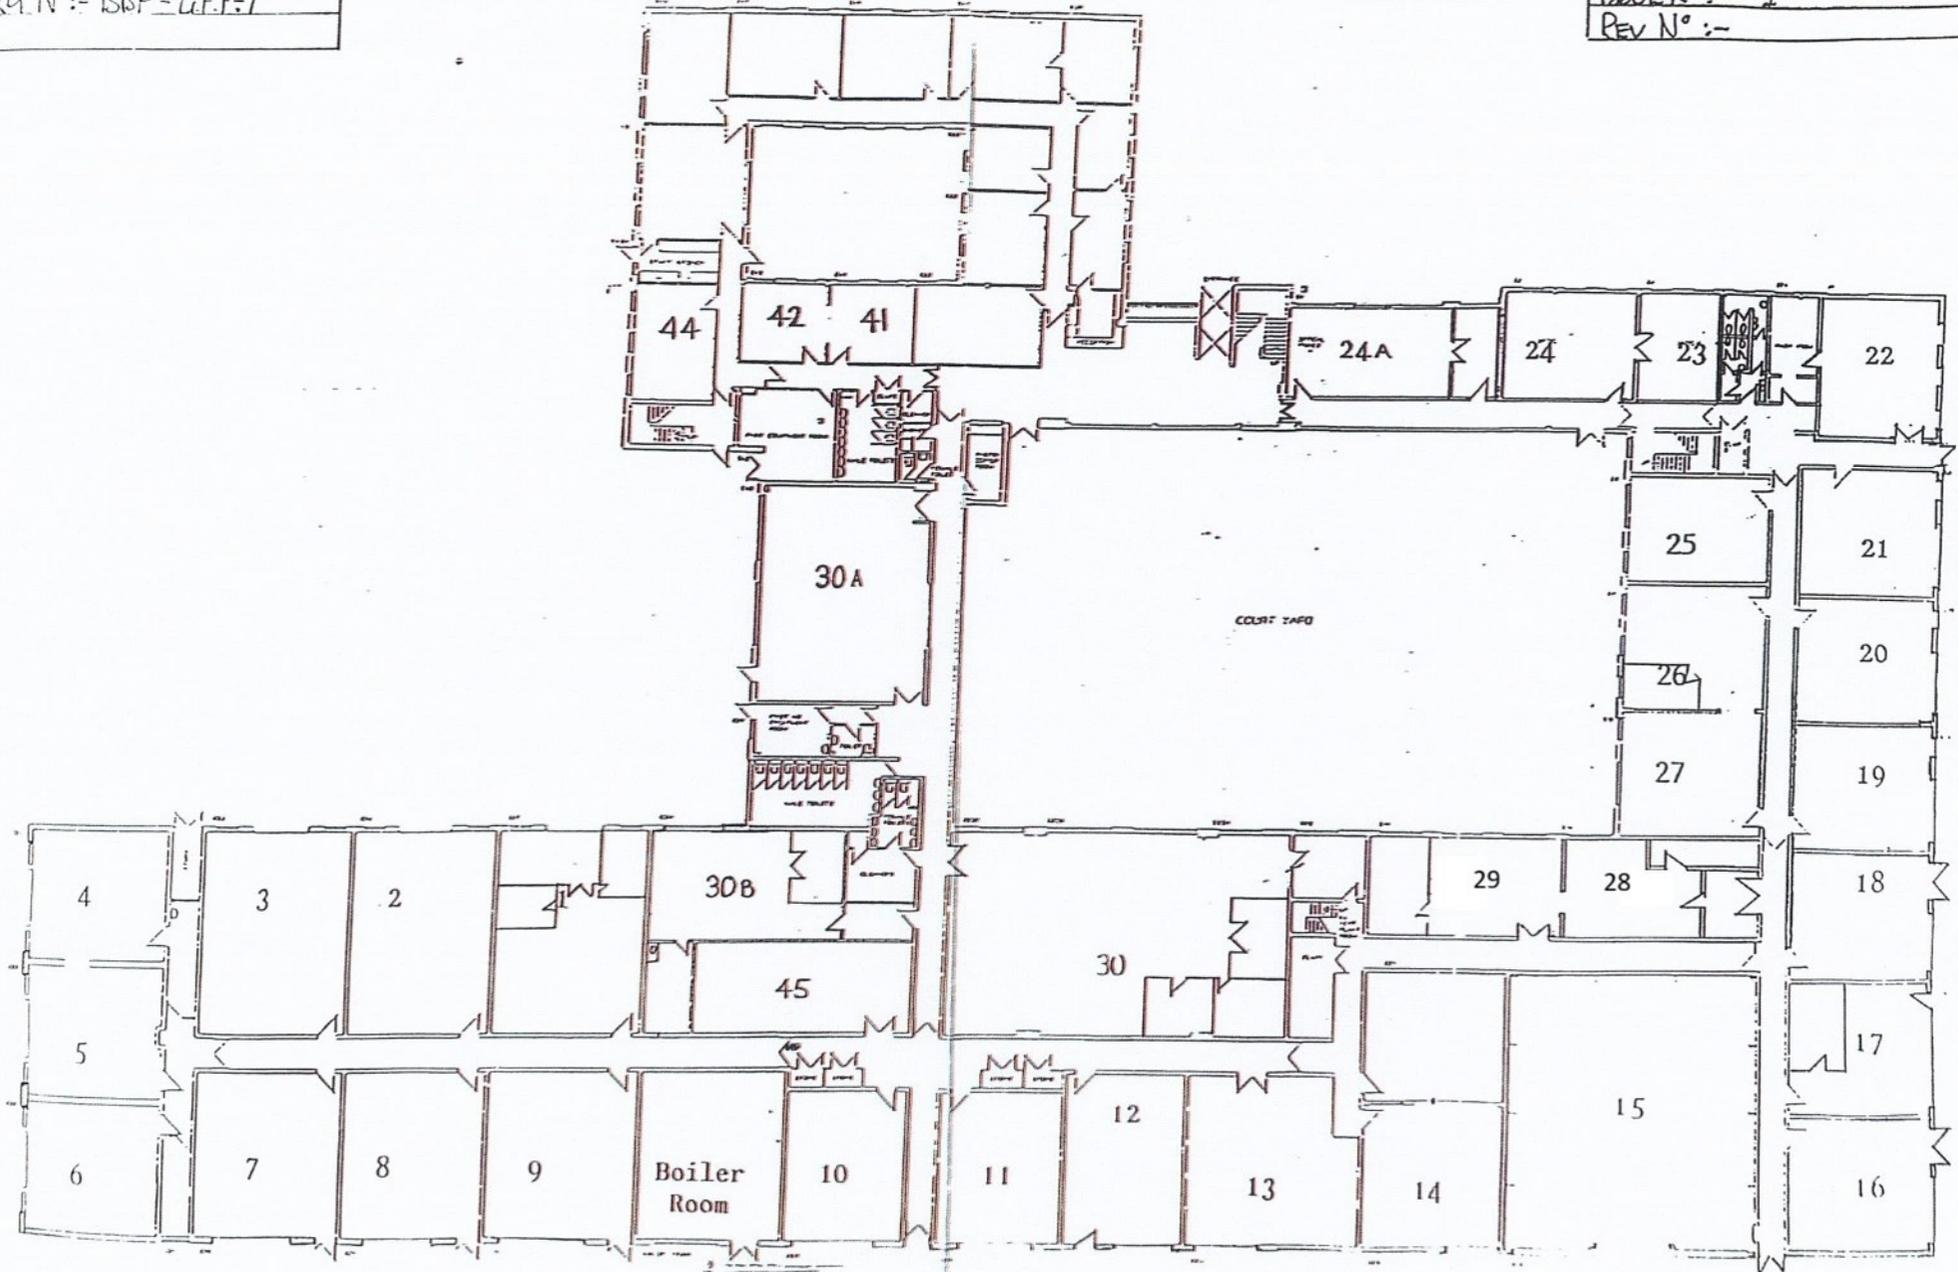

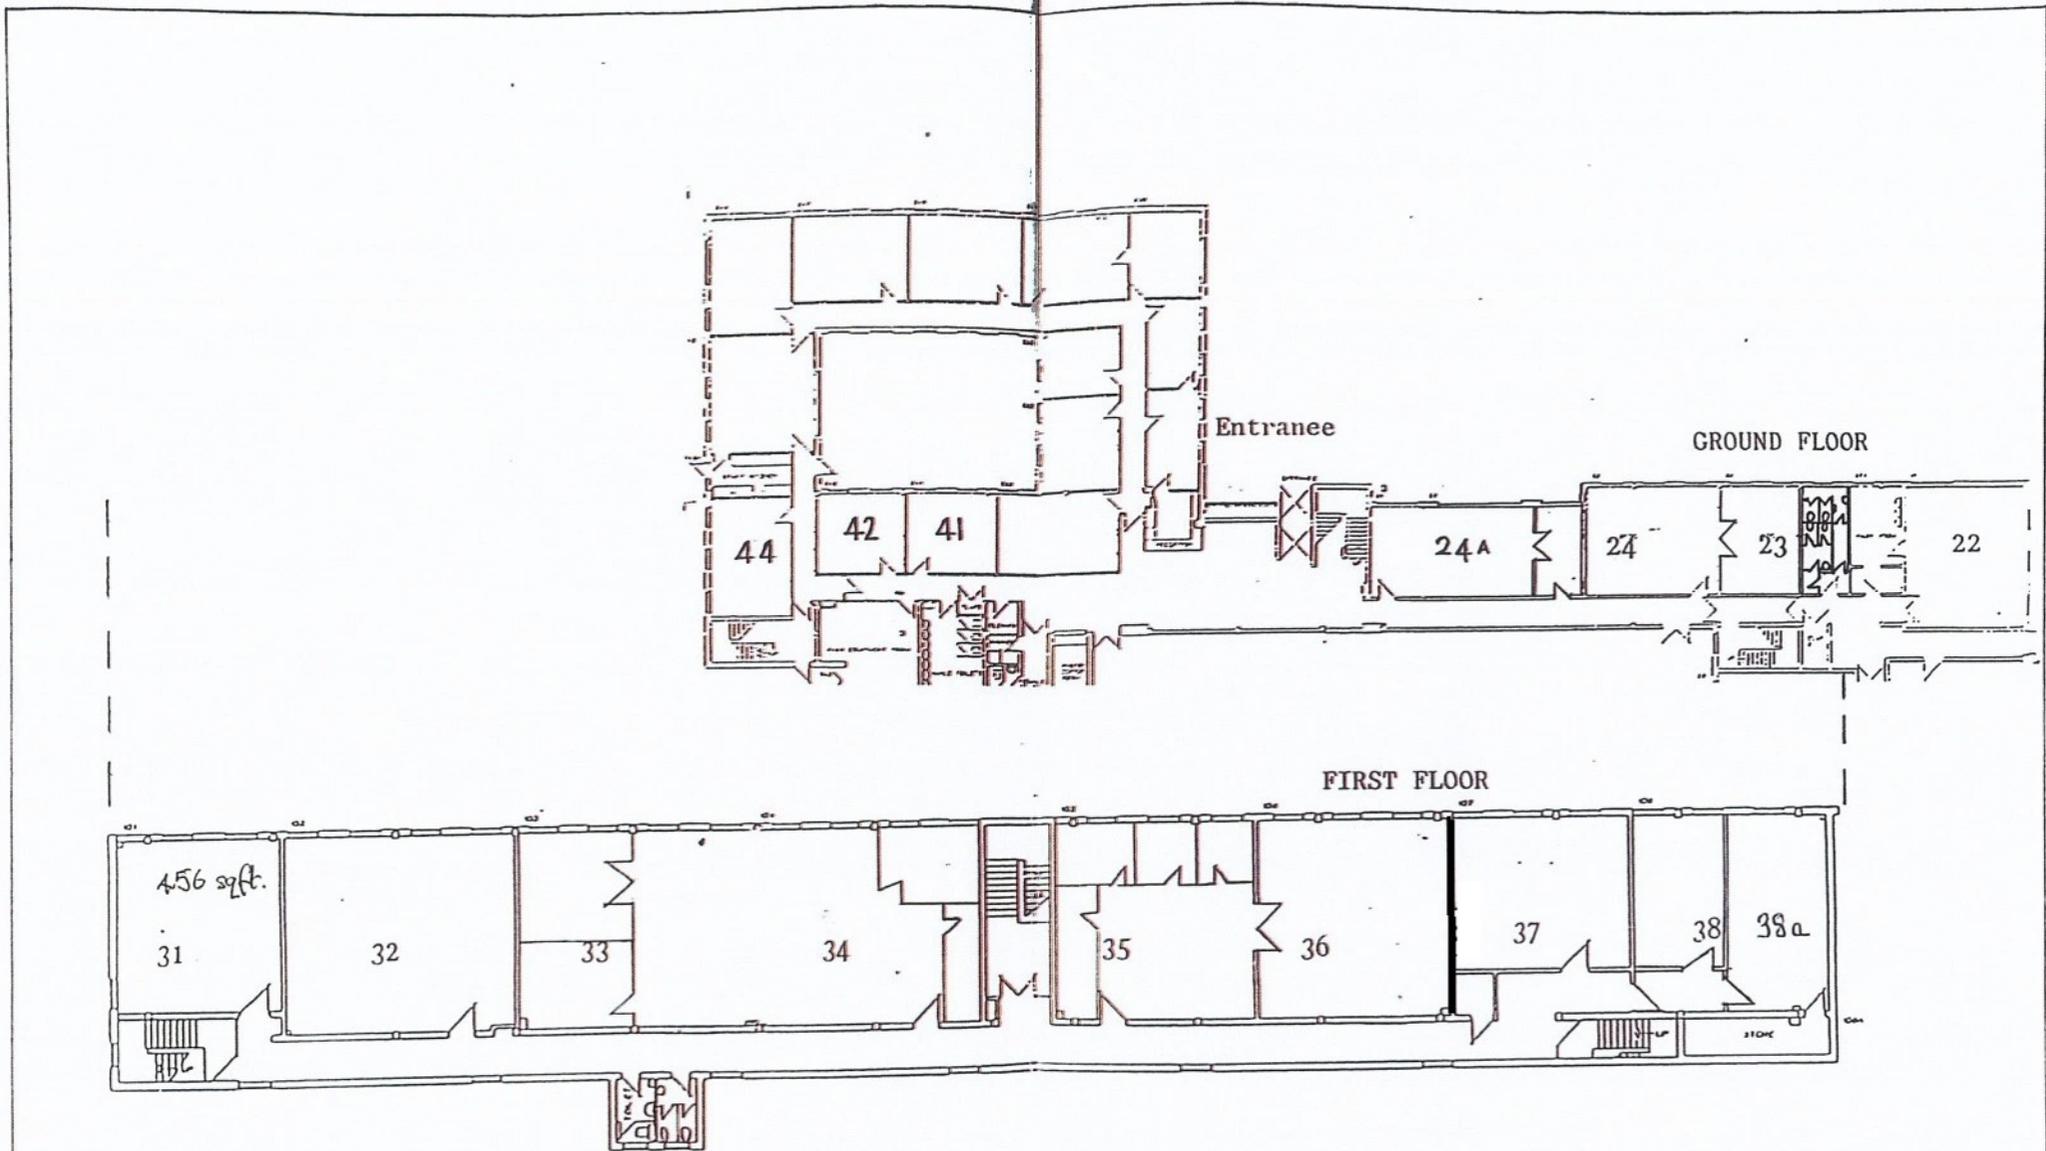

DRG N^o :- B.B.P.-F.F.P.-1

BROOKSIDE BUSINESS PARK - FIRST FLOOR PLAN

DATE :- 4.4.96
 DRAWN BY :- J.R.H
 SCALE :- 1-225 mm.
 ISSUE N^o :- 1
 REVIS N^o :-