


DO NOT SCALE DRAWINGS. CONTRACTOR MUST VERIFY ALL DIMENSIONS ON SITE AND ADVISE DESIGNER OF ANY ERRORS OF OMISSIONS. NO VARIATIONS OR MODIFICATIONS TO WORK SHOWN SHALL BE IMPLEMENTED WITHOUT PRIOR WRITTEN APPROVAL. ALL PREVIOUS ISSUES OF THIS DRAWING ARE SUPERCEDED BY LATEST REVISION. ALL DRAWINGS AND SPECIFICATIONS REMAIN THE PROPERTY OF THE ARCHITECT.

No.	Revision	Date	By
-----	----------	------	----

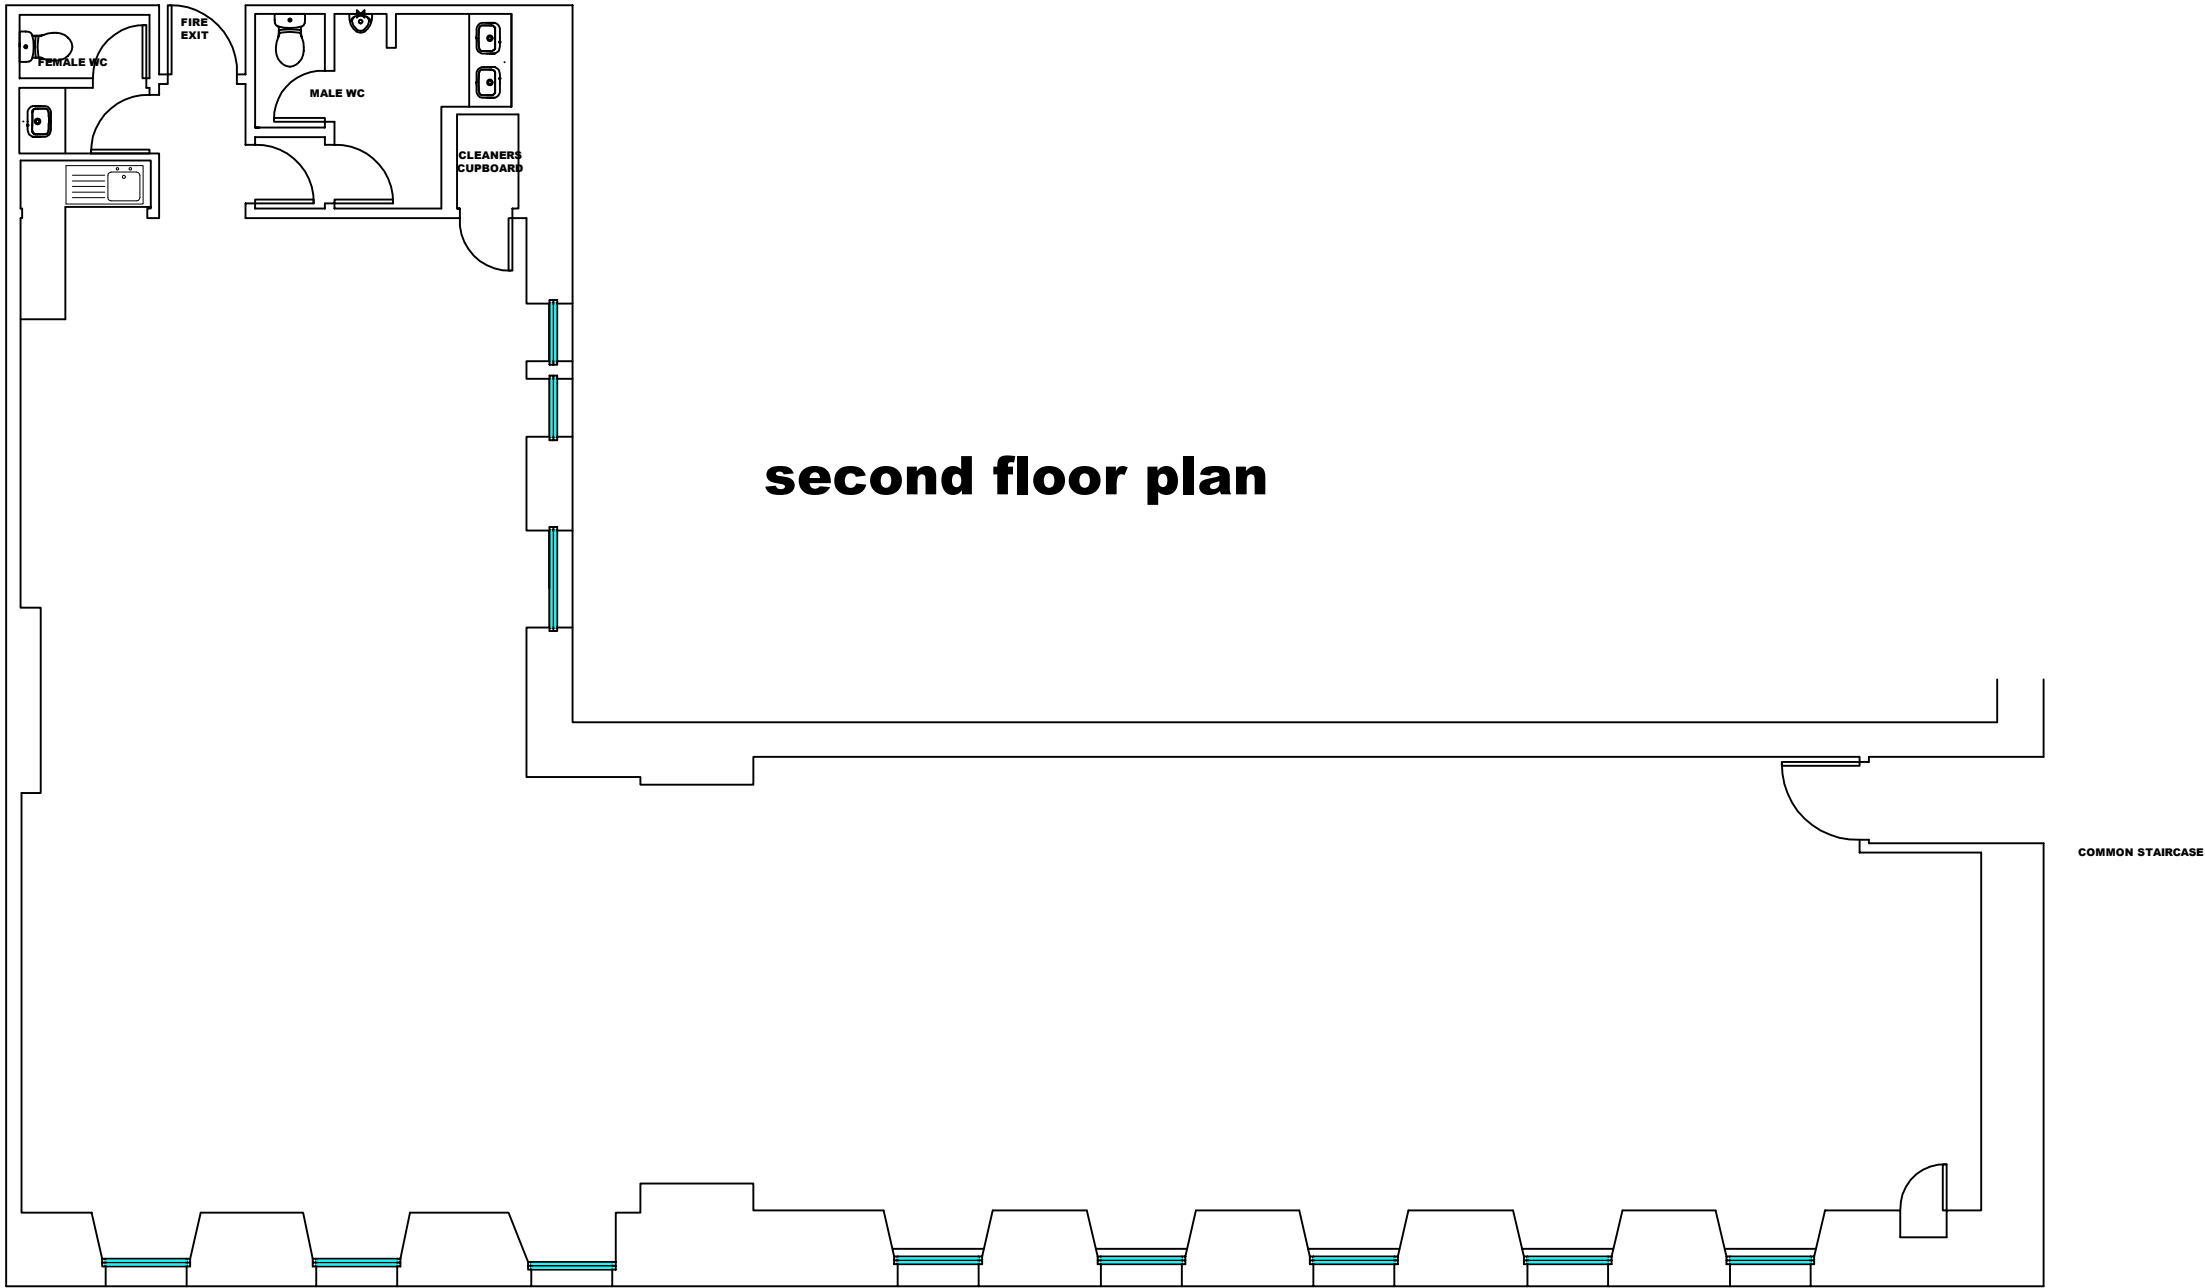

LAYOUT PLAN

ROBERT GAVIN ASSOCIATES

Property		
TONTINE HOUSE GORDON STREET GLASGOW		
Client		
RLAM		
Project		
SECOND FLOOR SUITE		
Drawing		
FLOOR PLAN AS EXISTING		
Scale	Date	Drawn by
1/100 @a3	Feb 13	RG
Job No.	Drawing No.	Rev.
RG/S1094	002	