



Rev.	Description	Date


1:100 scale Bar
This Drawing has been produced for printing onto A3 size paper,

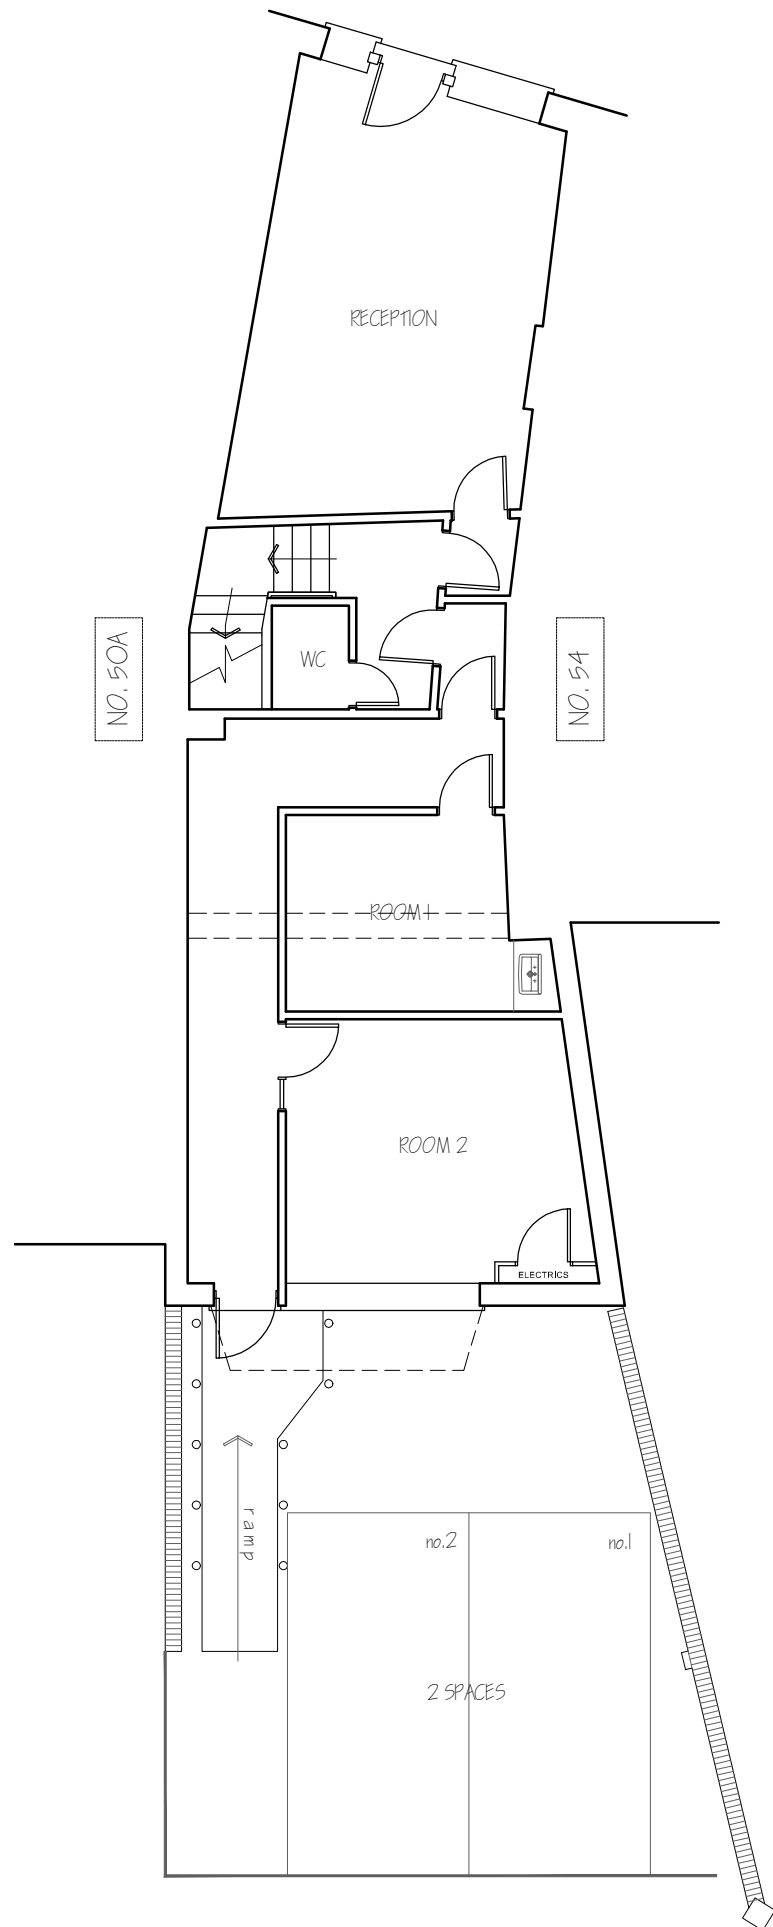


GROUND FLOOR

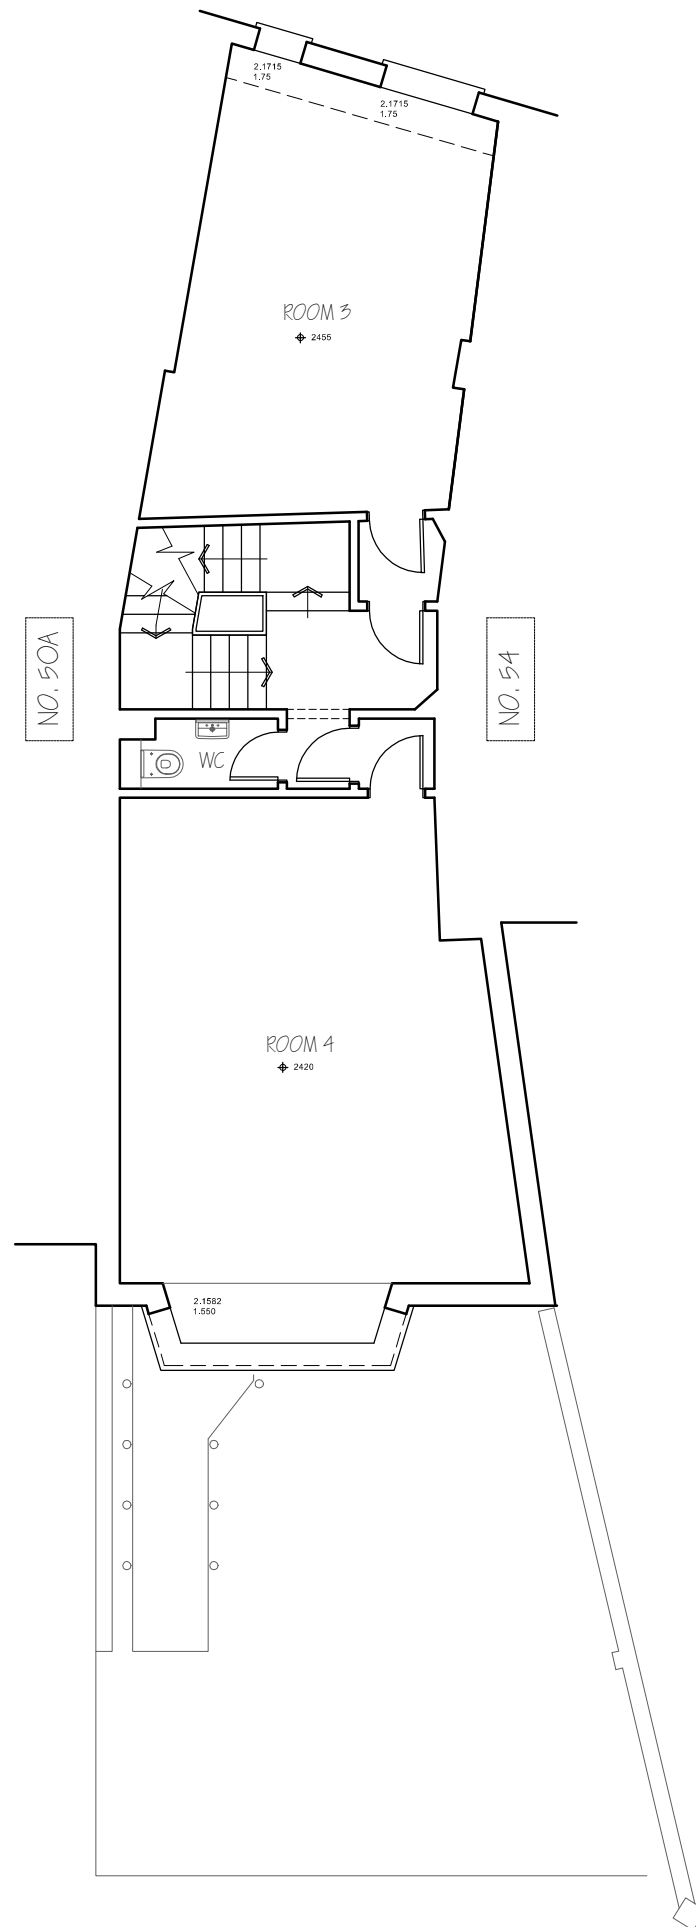

FIRST FLOOR

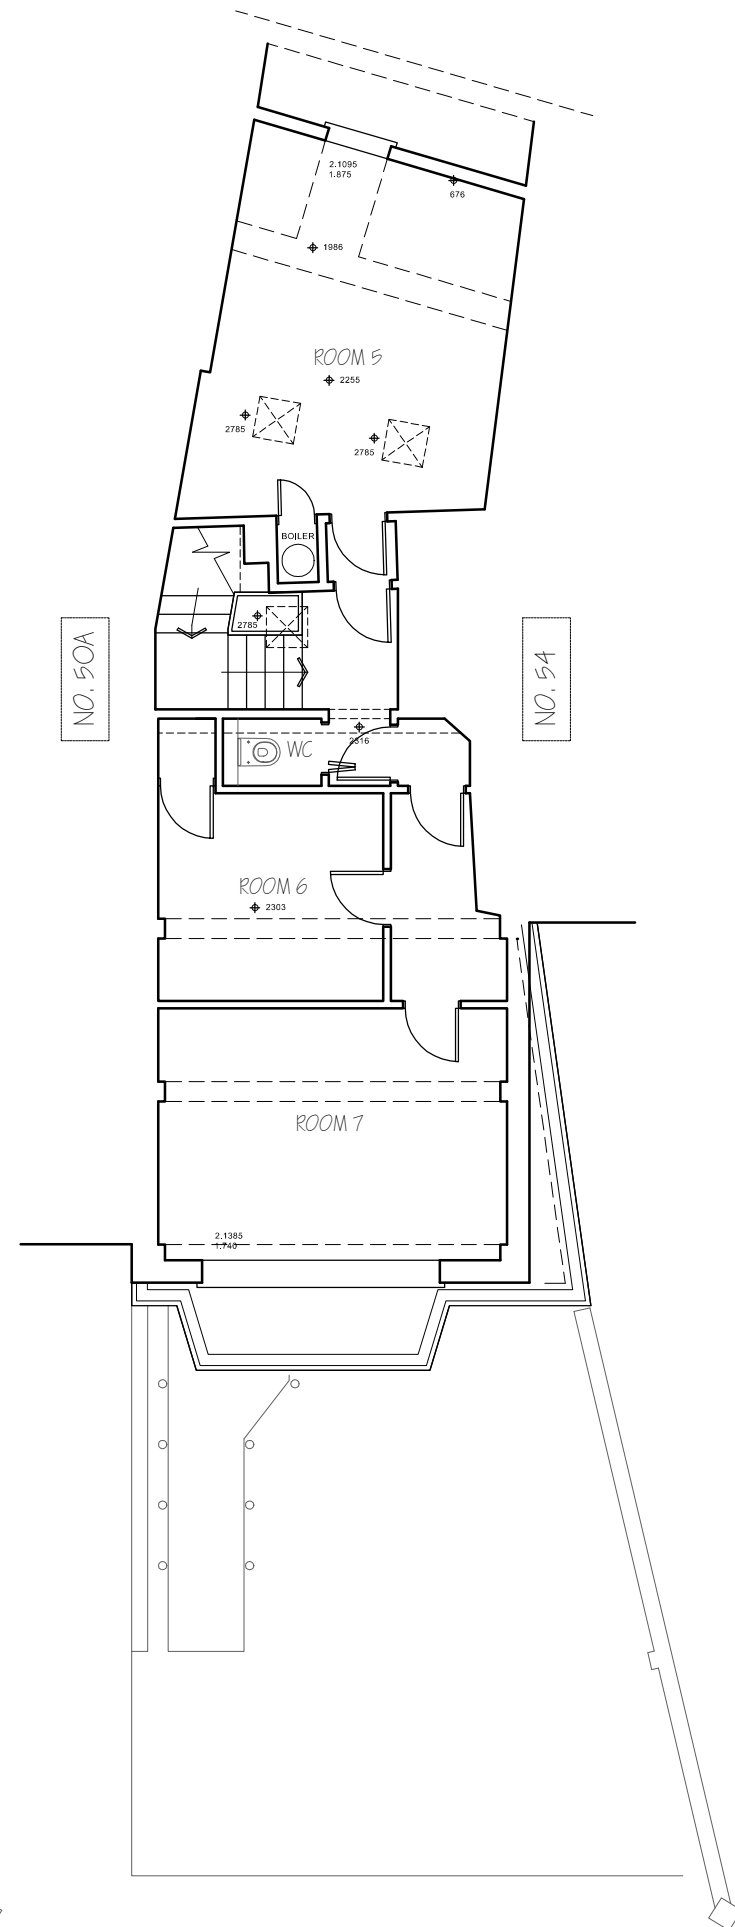

SECOND FLOOR

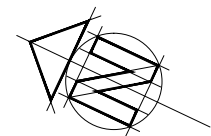

www.dnarchitecture.co.uk

ARCHITECTURE AND
TECHNICAL SERVICES



CLIENT Permanent Beauty

JOB 52 London Street,
Reading, RG1 4SQ

DRG EXISTING FLOOR PLANS

SCALE 1:100 (A3) DRAWN D.NORVAISA DATE JUNE - 2013

50 Chiltern Crescent
Earley
Reading
RG6 1AN
0750 779 1187
dnarchitecture@yahoo.co.uk

DN43/ 02