


- All rights described in chapter IV of the copyright, designs and patents act 1988 have been generally asserted
- Where any drawing is to be read in conjunction with another, including specialists, the two drawings shall be cross-checked and discrepancies reported to the architect before the work is put in hand
- All dimensions are in millimetres, all levels are in metres, unless shown otherwise
- Any discrepancies in dimensions or details on or between these drawings/specifications should be drawn to the attention of the boon brown and/or the engineer in writing for clarification
- Drawing prepared solely for the use of client, as detailed in text box, and is not to be copied, lent or used by any third party without written permission

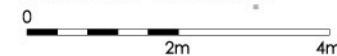

FRONT ELEVATION

(proposed) - scale 1/100




SIDE ELEVATION

(proposed) - scale 1/100




REAR ELEVATION

(proposed) - scale 1/100

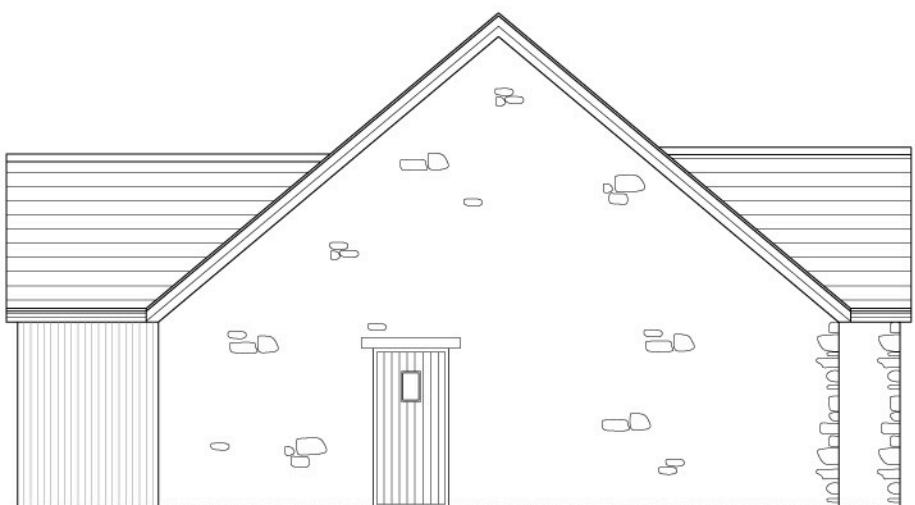

SIDE ELEVATION

(proposed) - scale 1/100

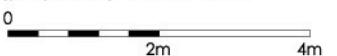

| Rev | Date | Description | Dim |
|-----|------|-------------|-----|
|-----|------|-------------|-----|

boon brown

Motivo Tintagel House T: 01935 420803
Avington 92 Albert Embankment T: 0207 4989158
Yeovil London F: 01935 475466
Somerset BA20 2FG W: www.boonbrown.com
E: info@boonbrown.com

Project
Proposed Residential Development
Combe Street Lane
Yeovil

Client
Mr. Snell & Mrs Thomsett

Drawing Title
Elevations
Plots 5 & 6

Scale 1:100 @ A3 **Date** 05/12/19

Drawn JM **CHKD** CB

DWG No. 3914-PL-108 **Rev.** -